



AIR-COND LEDEGE LOUVRES DETAIL - LOCATION PLAN

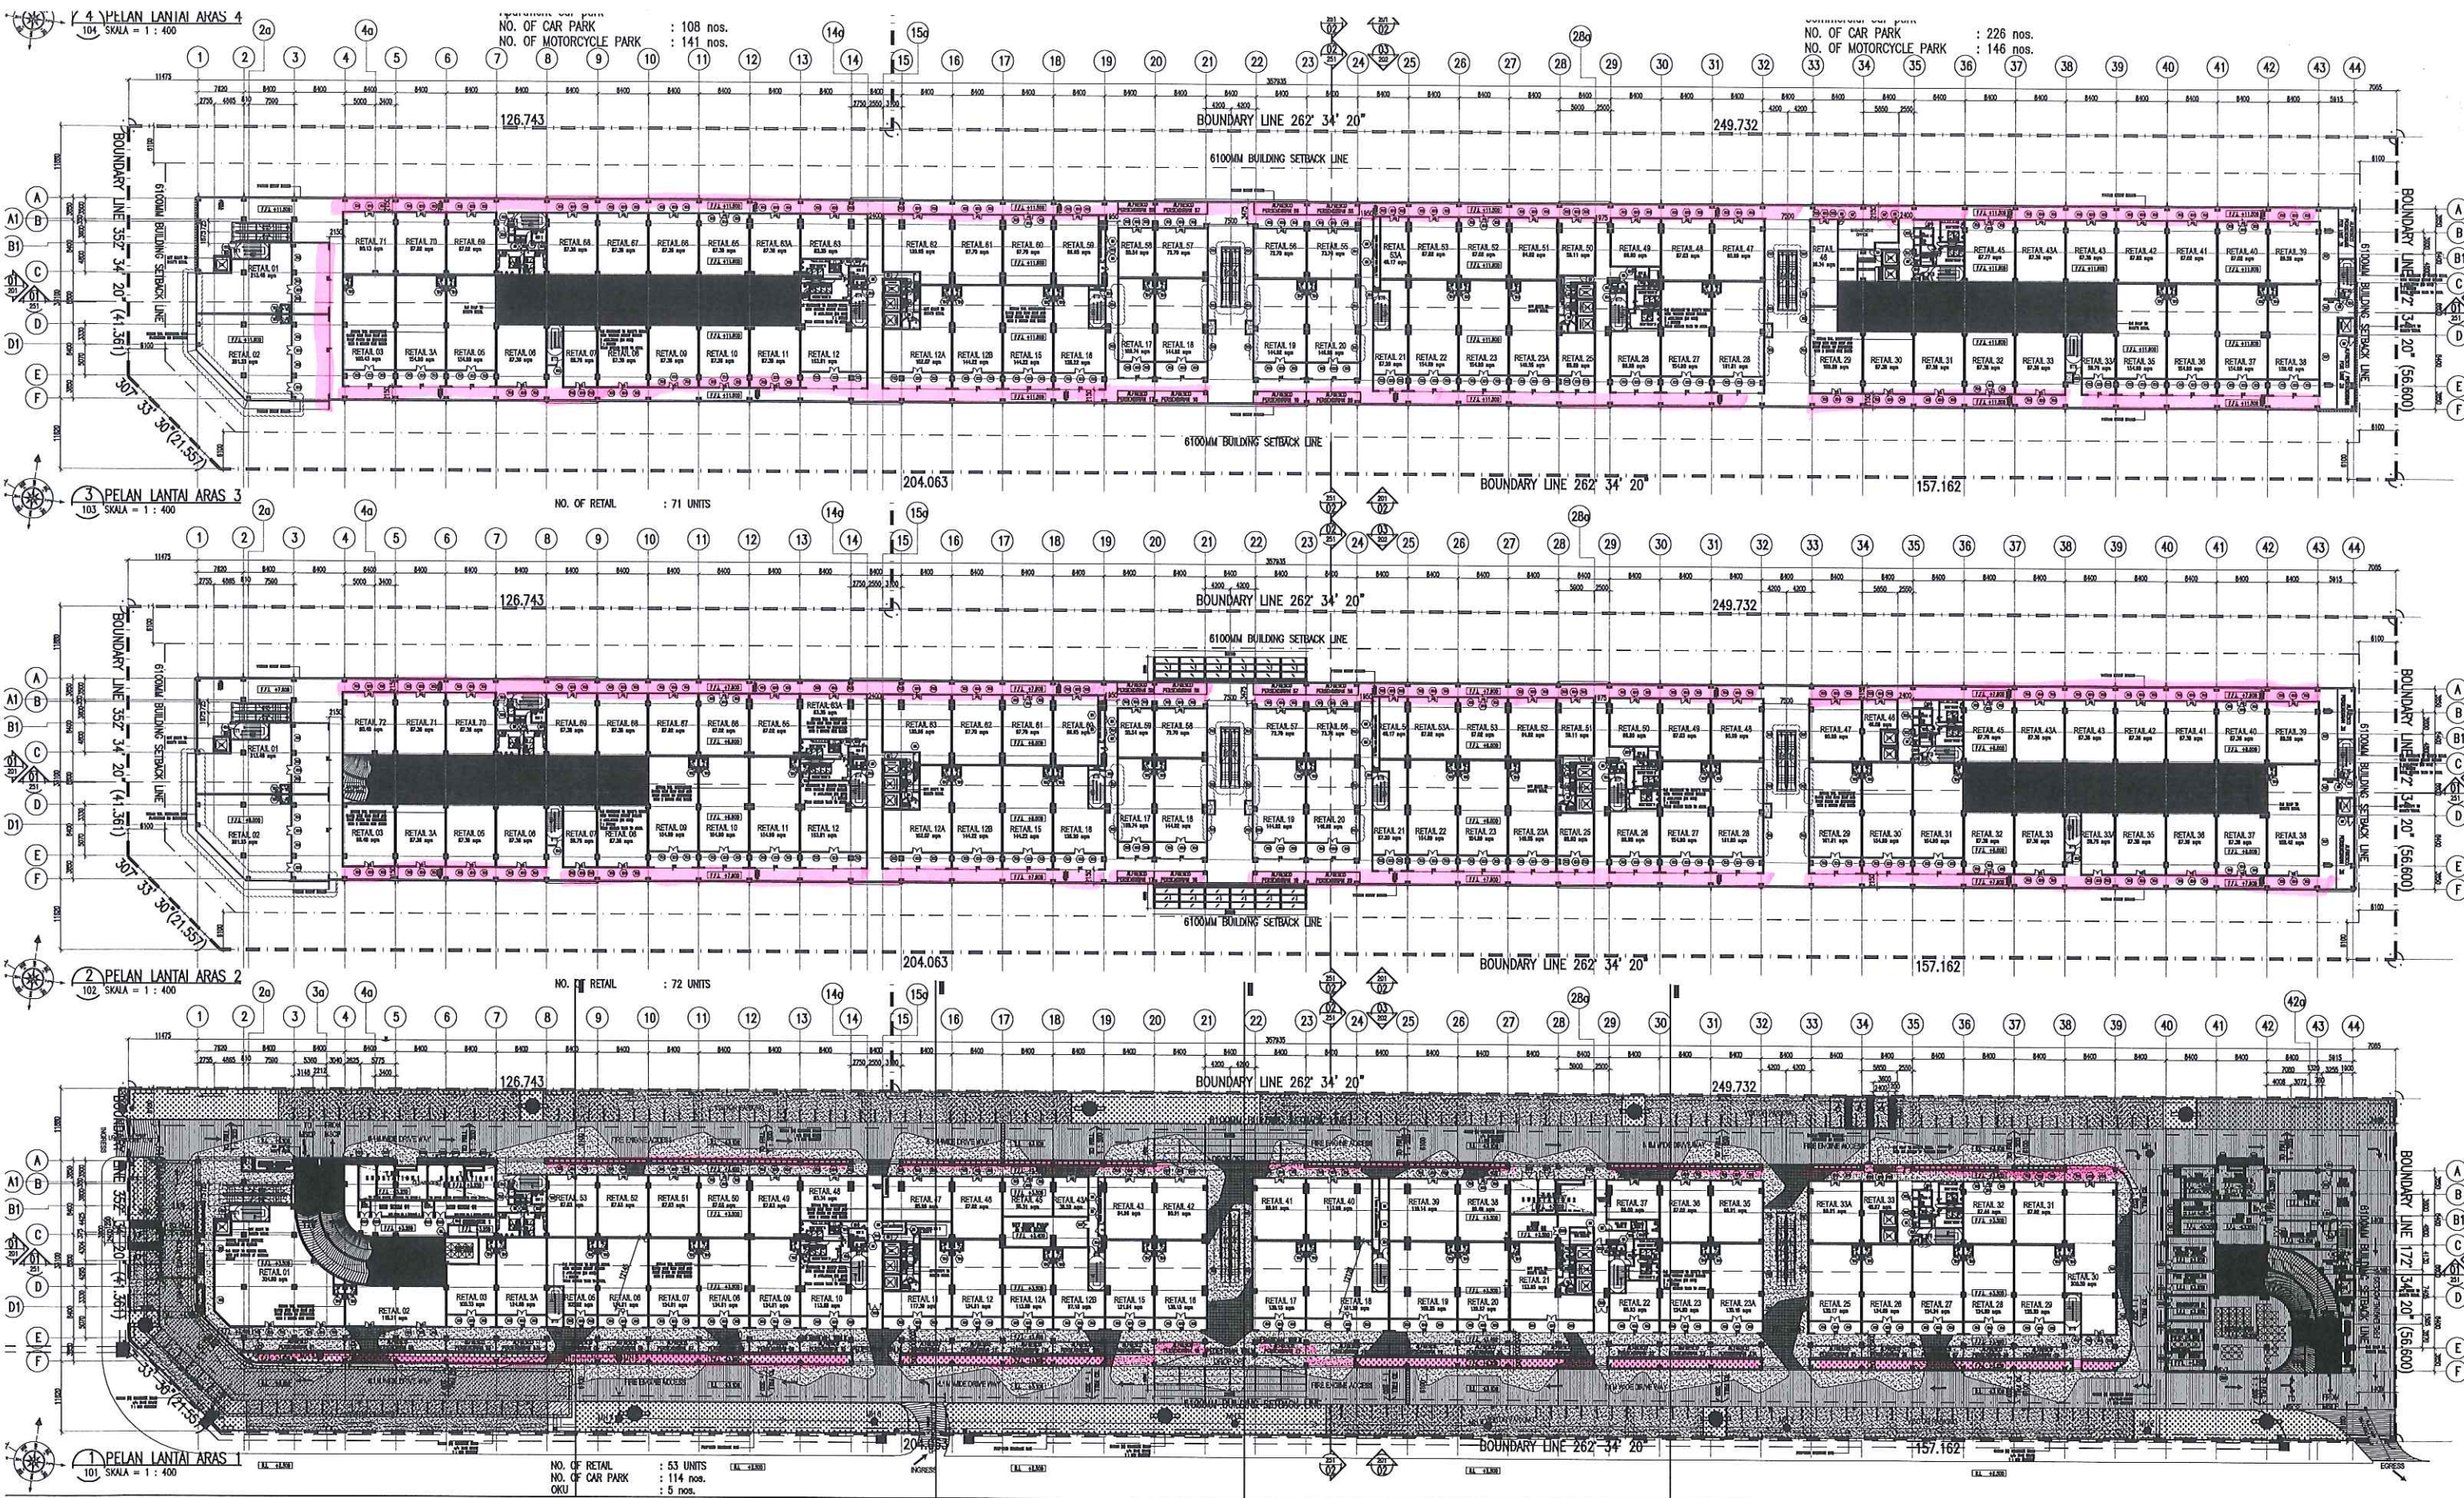

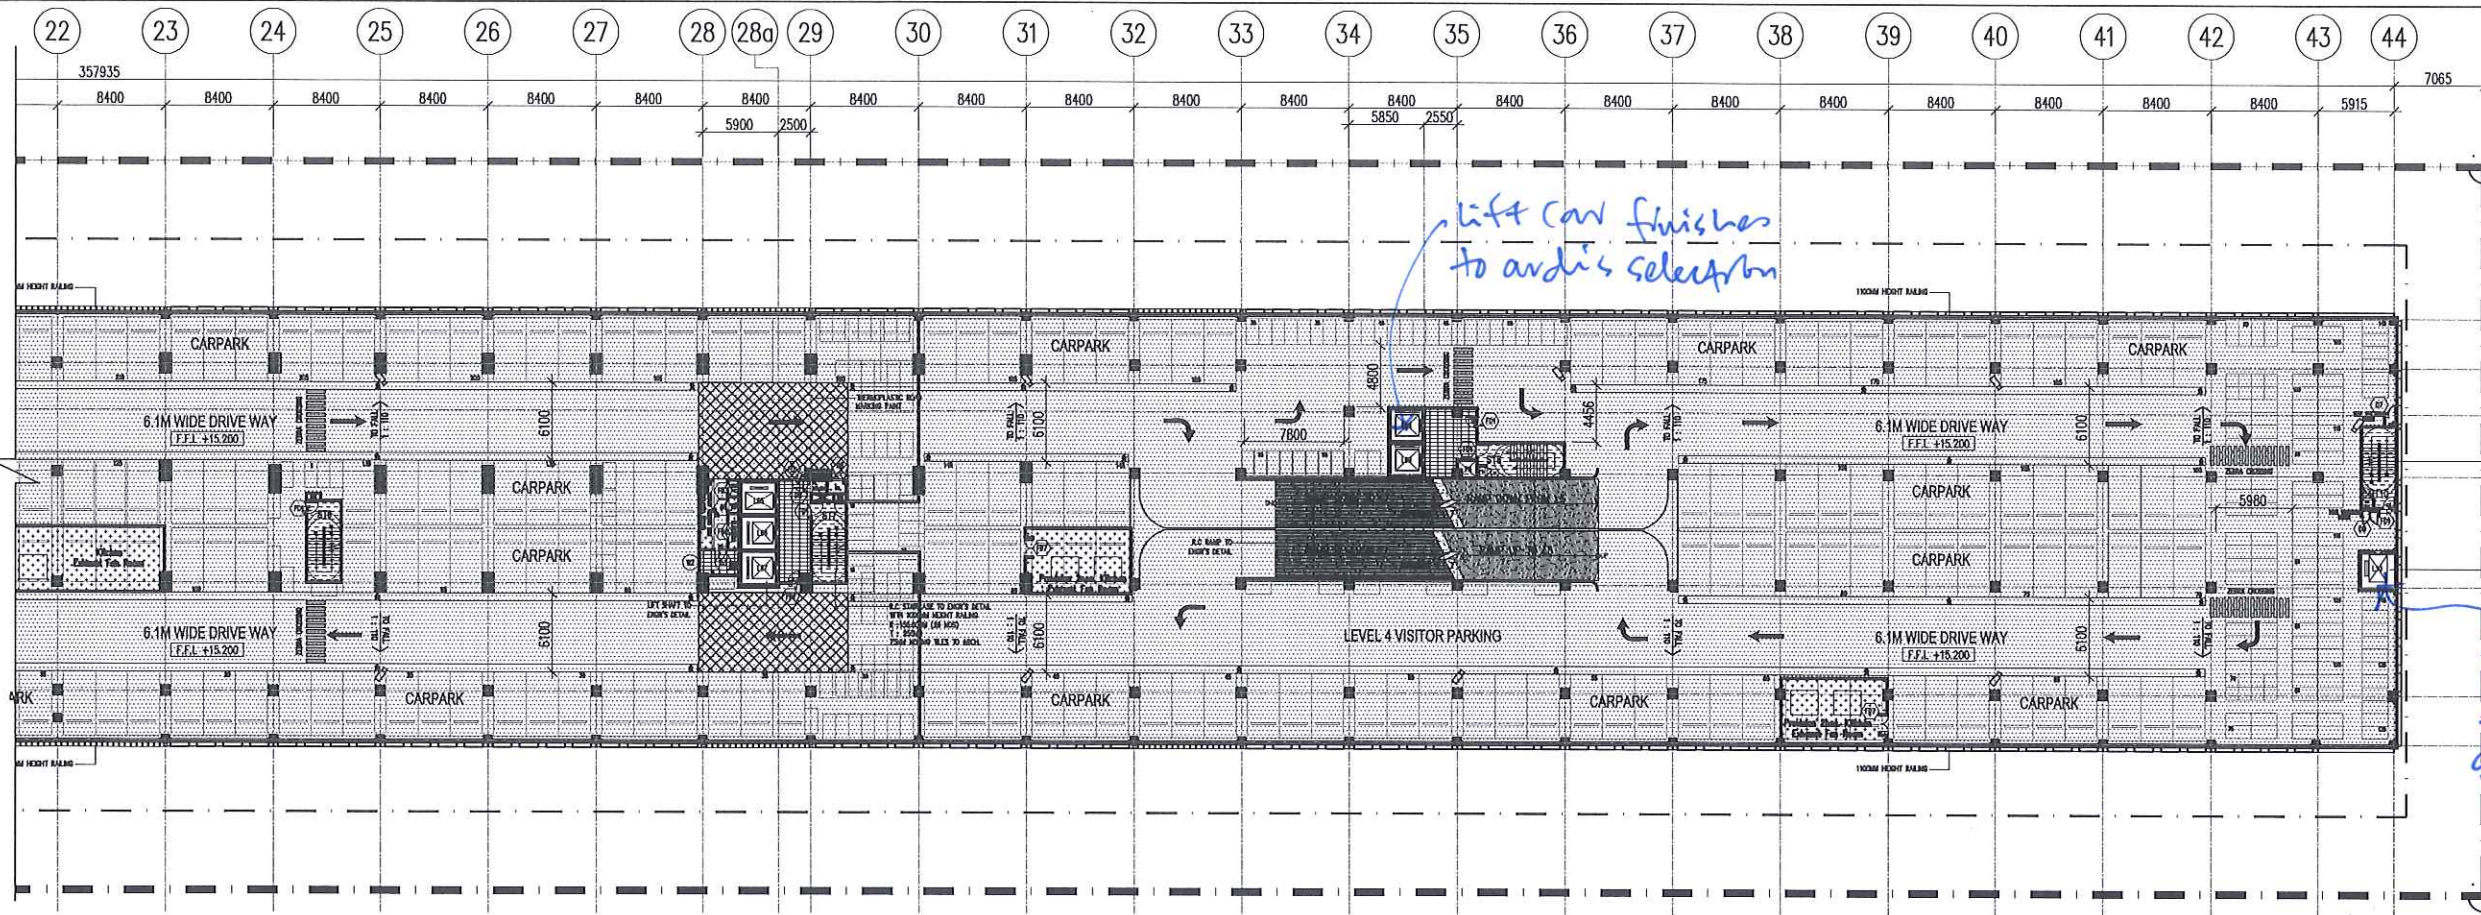


05 FLOOR FINISHES PLAN DEMARCATION (2 OF 2) - LEVEL 5-6

100 SCALE = 1 : 300

LEGEND : FLOOR FINISHES			
SYMBOL	DESCRIPTION	OR	NOTE
[Pattern]	CEMENT RENDER	OR	300MM X 300MM NON-SLIP HOMOGENEOUS TILES
[Pattern]	CEMENT RENDER WITH MOISTURE TILES	OR	300MM X 300MM NON-SLIP HOMOGENEOUS TILES
[Pattern]	CONCRETE SANDWICHES FINISH WITH POLYURETHANE COATING (OR SAND COATING) IN BLACK/WHITE/GRAY/RED COLOR	OR	CEMENT SAND SCREED WITH POWER FLOUT FINISH WITH POLYURETHANE COATING OR POLYURETHANE CARPARK DECK COATING SYSTEM
[Pattern]	FLUORESCENT BACKSHIELD ID WITH TILES	OR	NOTE: 1) ALL STAIRCASE AND STEP C/W HEAVY DUTY MOING
[Pattern]	300MM X 300MM NON-SLIP PORCELAIN TILES	OR	2) FOR SFL, REFER TO CAS DRAWING
[Pattern]	300MM X 600MM HOMOGENEOUS TILES	OR	3) REFER TO SCHEDULE OF FINISHES FOR SCOPE

- sand wash concrete finish with 5mm wide groove line @ every 100mm gap in
- Powder float hardener

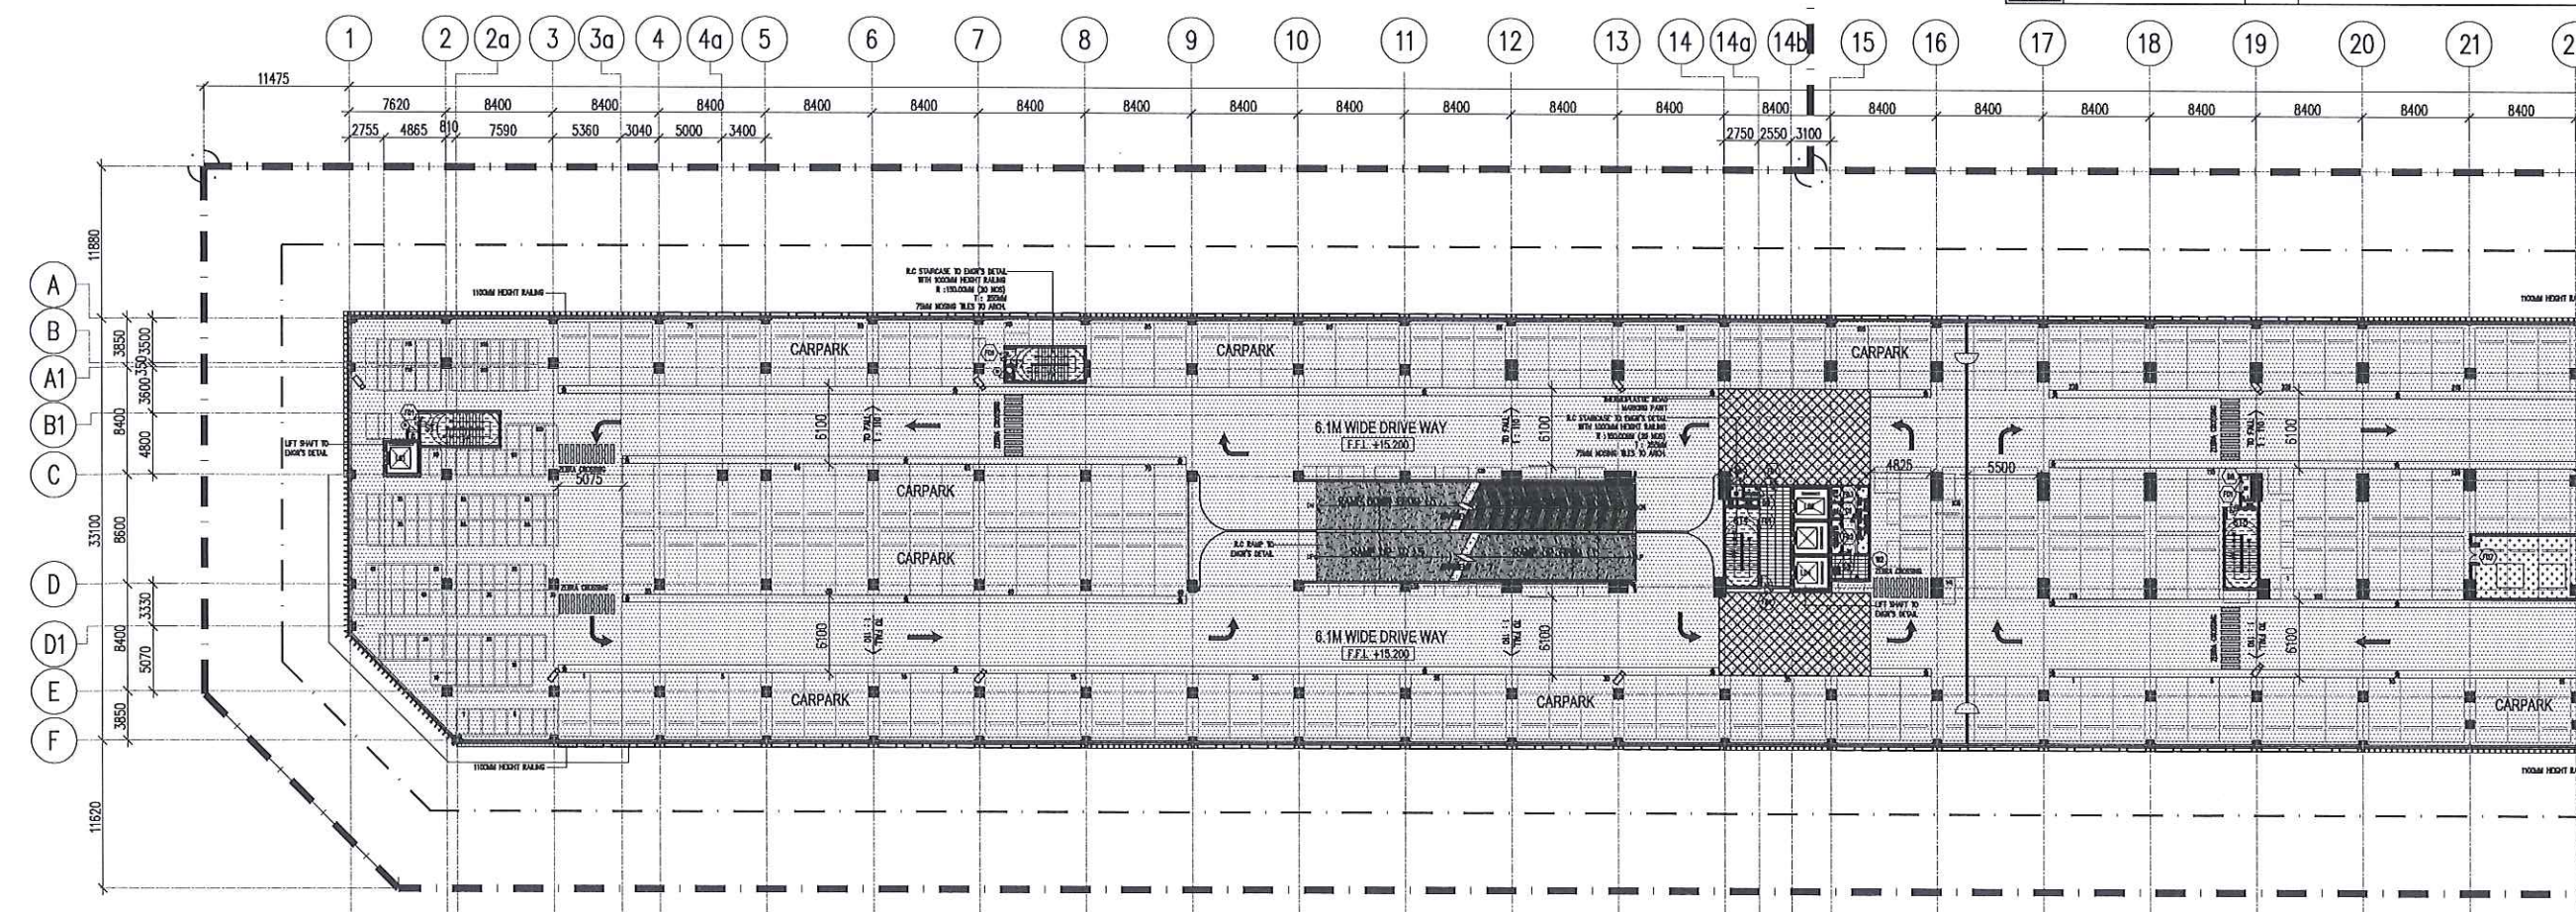


05 FLOOR FINISHES PLAN DEMARCATION (1 OF 2) - LEVEL 5-6

100 SCALE = 1 : 300

Hak Cipta Terpelihara. Tidak dibenarkan menyalin atau membuat salinan atau sebarang bentuk reproduksi dalam apa jua bentuk dan dengan apa cara pun samada secara elektronik, mekanikal, fotokopi, atau cara lain sebelum mendapat kebenaran bertulis dari HRY ARCHITECTS SDN. BHD.

REV.	DATE	DESCRIPTION	REMARK

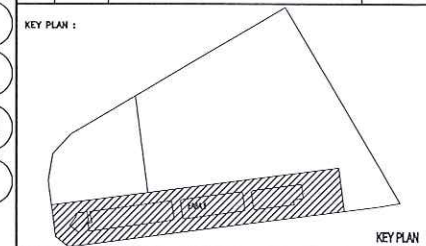

PROJECT SITE :
CADANGAN MENJAJA PEMBANGUNAN BERCAMPUR DI ATAS LOT 21135, PERSIHARAN CASSIA BARAT 3, MUKAM 13, SEBERANG PERAI SELATAN, PULAU PINANG YANG MENGANDUNGI:-

- FASA 1
A. 2 BLOK PANGSAPURI PERKHIDMATAN 18 TINGKAT (812 UNIT)
B. KEDAI PEJABAT 3 TINGKAT (196 UNIT)
C. 5 TINGKAT TEMPAT LETAK KENDERAAN

UNTUK : TUTUAN PARAMOUNT PROPERTY (PW) SDN. BHD

LAND OWNER & BUILDING OWNER :

NAMA : MR. OOI HUN PENG
JAWATAN : KETUA PECAWI EKSEKUTIF
NO. IC : 650619-02-5311
ALAMAT : PARAMOUNT PROPERTY (PW) SDN. BHD
WISMA PARAMOUNT, 1A (1ST FLOOR), LORONG BLM 1/1,
BANDAR LAGUNA MERBOK, 05000 SUNGAI PETANI, KEDAH
NO. TEL : 604 - 441 9191 FAX : 604 - 441 9090

KITCHEN SPECIALIST :

QS CONSULTANT :

NAME CONSULTANT :
PERUNDING P.L.A.
Consulting Mechanical & Electrical Engineers.
8-01, WISMA PANTAI, TEL. NO. : (604) 3337990
JALAN WISMA PANTAI, FAX NO. : (604) 3317337
12200 BUTTERWORTH, PENANG. E-MAIL : project@pla-group.com

CAS CONSULTANT :
PERUNDING KELANA
CIVIL & STRUCTURAL ENGINEERS
Level 12, Unit 12(D), Wisma Boon Siew,
No.1, Penang Road, 10000 Penang.
Tel: 2622828, Fax: 2641618
(Company No. AS0232772-W)

DESIGN ARCHITECT :
ARCHITECTURE GROUP - STUDIO A
CPG CONSULTANTS PTE LTD
2208, THOMSON ROAD, #12-01 TOWER B
NOVENA SQUARE, SINGAPORE 307608
TEL : +65 6377 4408 FAX: +65 6377 4409

ARCHITECT :
BH YEW ARCHITECT (SP/Y61)
15TH FLOOR, BANGUNAN AMMETLIFE
NO.1, JALAN LUMUT, 50400 KUALA LUMPUR
TEL: (03) 4043-1348 FAX: (03) 4043-1349
EMAIL: yhw@ammetlife.com.my


LEMBAGA ARKITEK MALAYSIA
Ar. YEW BU HWA
ARKITER PROFISSIONAL
No. Pendaftaran LAM/A/Y61
Saya mengesahkan bahawa pelan-pelan yang diwartar adalah mengikut Undang-Undang Kaid Bangunan Seragam 1986 dan Undang-Undang Kaid Bangunan Seragam (gubahan) 2007 (UKG2007) dan bahawa pelan-pelan ini telah dipersetujui oleh saya sebagai Arkitek Profesional. Saya mengesahkan bahawa pelan-pelan ini telah dipersetujui oleh saya sebagai Arkitek Profesional. Saya mengesahkan dan mengesahkan bahawa pelan-pelan ini adalah sah dan benar-benar mengesahkan yang dilakukan dan dan membuat lusan saya yang sah dan benar-benar.

TENDER DRAWING
OCT 2016

LUNGAN :

FLOOR FINISHES PLAN DEMARCATION
-LEVEL 5-6

SCALE: AS SHOWN	CAD NO: 557_C01-811-05	DATE: OCT 2016
DRAWN BY: JAVICE	CHECKED BY: JAVICE	DISCIPLINE: ARCH
ORIGINATOR ACRONYM: BH YEW	PROJECT NO: 55714	DWG NO: 811
DWG STATUS: CD	LOT: -	REVISION: 00

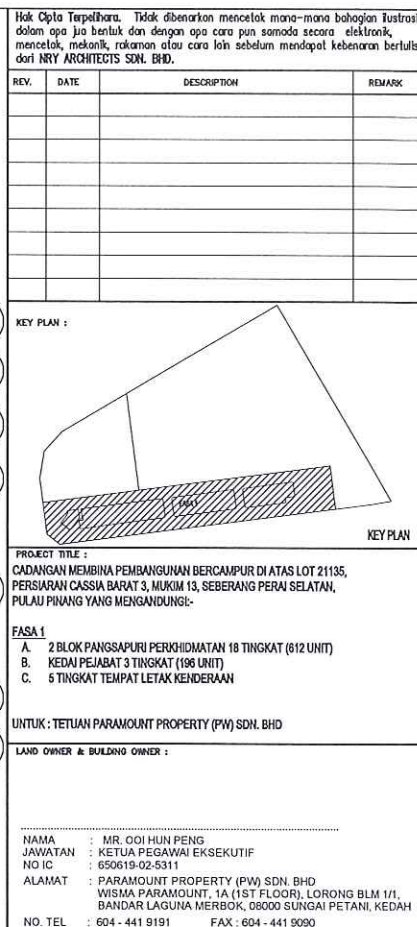

To revise $\rightarrow$

LEGEND : FLOOR FINISHES			
LEGEND	DESCRIPTION		
	CEMENT RENDER	CR	300MM X 600MM NON-SLIP HOMOGENEOUS TILES
	CEMENT RENDER WITH MOSAIC TILES	CM	300MM X 300MM NON-SLIP HOMOGENEOUS TILES
	CONCRETE SANDWASHED FINISH WITH 5MM S&W NOTE: BROOMING EVERY 50MM S&W IN BLACK/PATROL GRAY/S&W COLOR	CSF	GRANIT SAND SORBED WITH POWER FLAT FINISH WITH FLOURETTE DISCLOSED & POLYURETHANE CARPAX DECK COATING SYSTEM
	FLOORCLOTH DISCLOSED IN WATER	FD	
	300MM X 600MM NON-SLIP PORCELAIN TILES	NP-T	
	300MM X 600MM HOMOGENEOUS TILES	HT	

NOTE:

- 1) ALL STAIRCASE AND STEP C/W HEAVY DUTY MOSING TILES
- 2) FOR SFL, REFER TO CAS DRAWING.
- 3) REFER TO SCHEDULE OF FINISHES FOR SCOPE.



08 FLOOR FINISHES PLAN DEMARCATION (1 OF 2) – LEVEL 8
100 SCALE = 1 : 300

TENDER DRAWING

LUNGSAN :

FLOOR FINISHES PLAN DEMARCATION
-LEVEL 8

SCALE: AS SHOWN		CAD NO.: 557_001-811-08			
DRAWN BY: --		CHECKED BY: JANICE		DATE: OCT 2016	
ORIGINATOR ACRONYM		PROJECT NO.		DISCIPLINE	
BH YEW		55714		ARCH	
DWG STATUS	LOT	ATTRIBUTE	LEVEL	DWG NO.	REVISION
CD	--	--		811	00