


6100MM BUILDING SETBACK LINE

1200MM HEIGHT RAILING


This is not as per the latest.

BLO

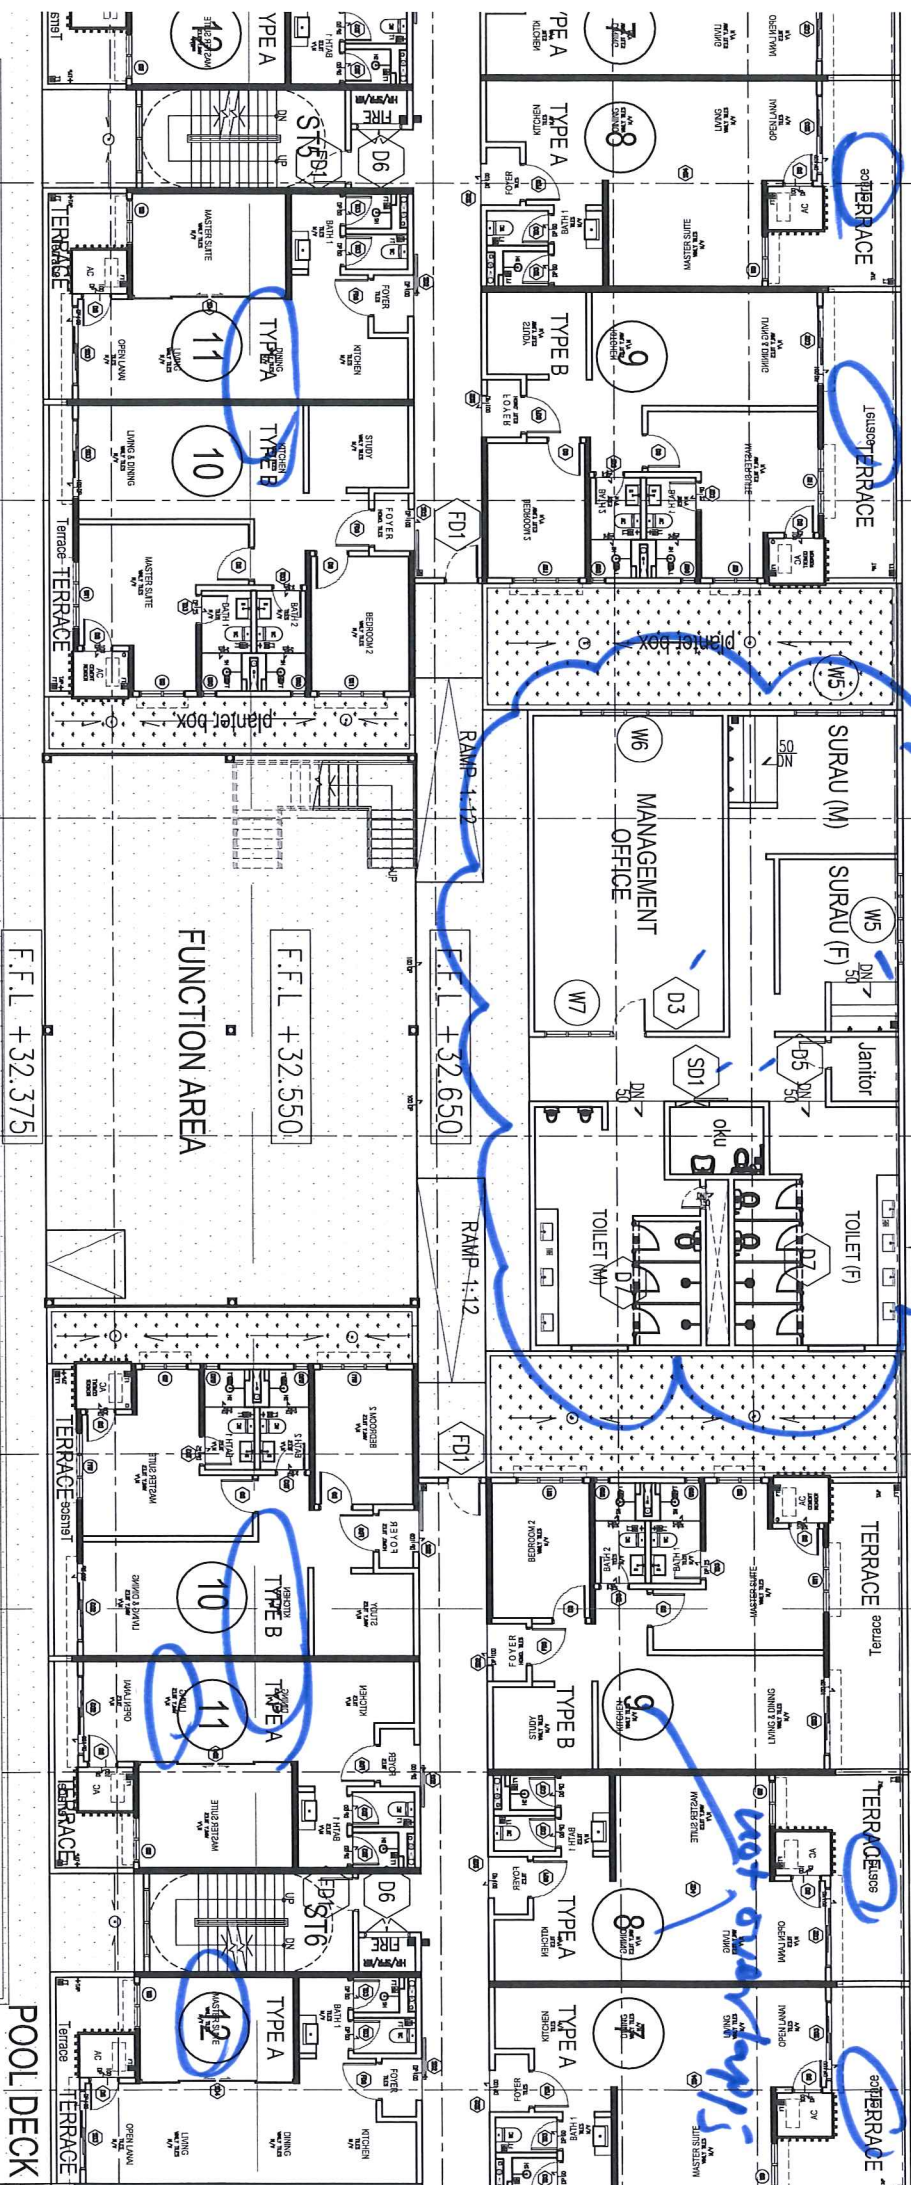

CK

depth) $\times$ 

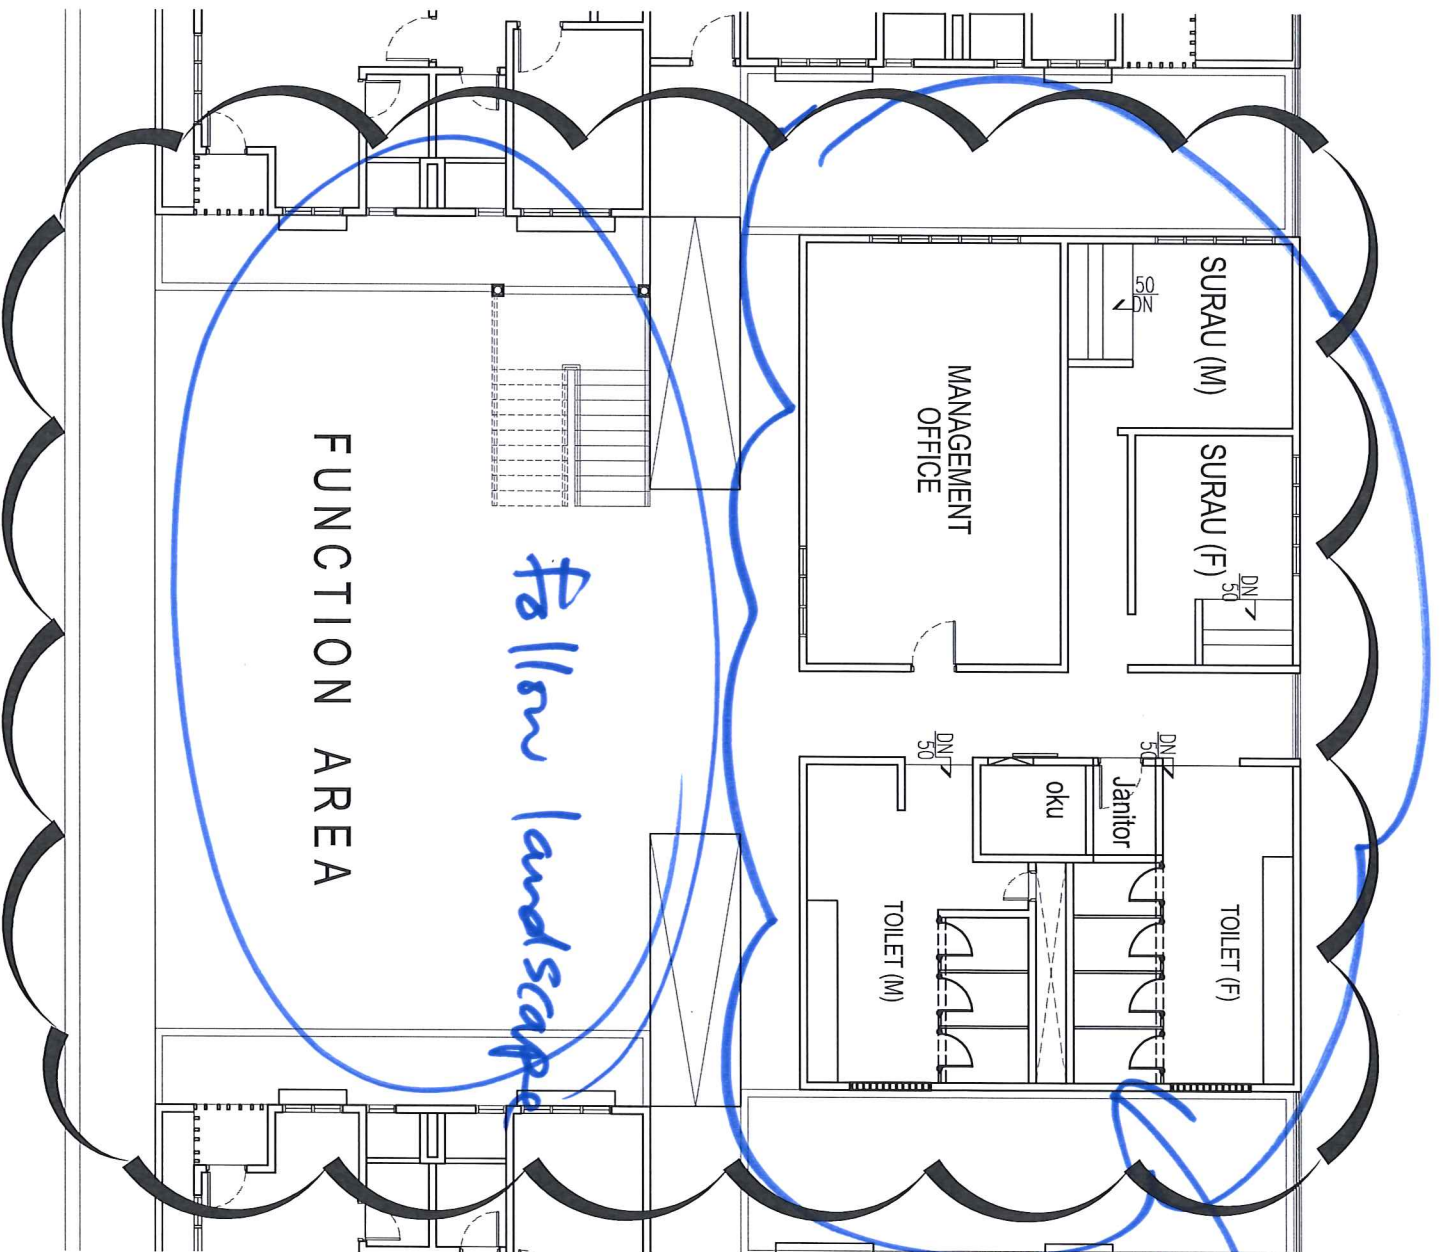

This is the latest as discussed with the City & landscape is Nov 2016.

BLOCK A

13

14

14a 14b

15

16

17

18

150MM THK. R.C. SHEAR WALL WITH SKIMCOAT AND PAINT FINISH ON THSIDES WITH 2 HOURS FIRE RATED

LIFT SHAFT TO ENG'S DETAIL
R.C. STAIRCASE TO TENG'S DETAIL
WITH 1000MM HEIGHT RAILING
R: 137.50MM (20 NOS)
T: 265MM
75MM NOSING TILES TO ARCH.

F.F.L. +32.175

POOL DECK

