


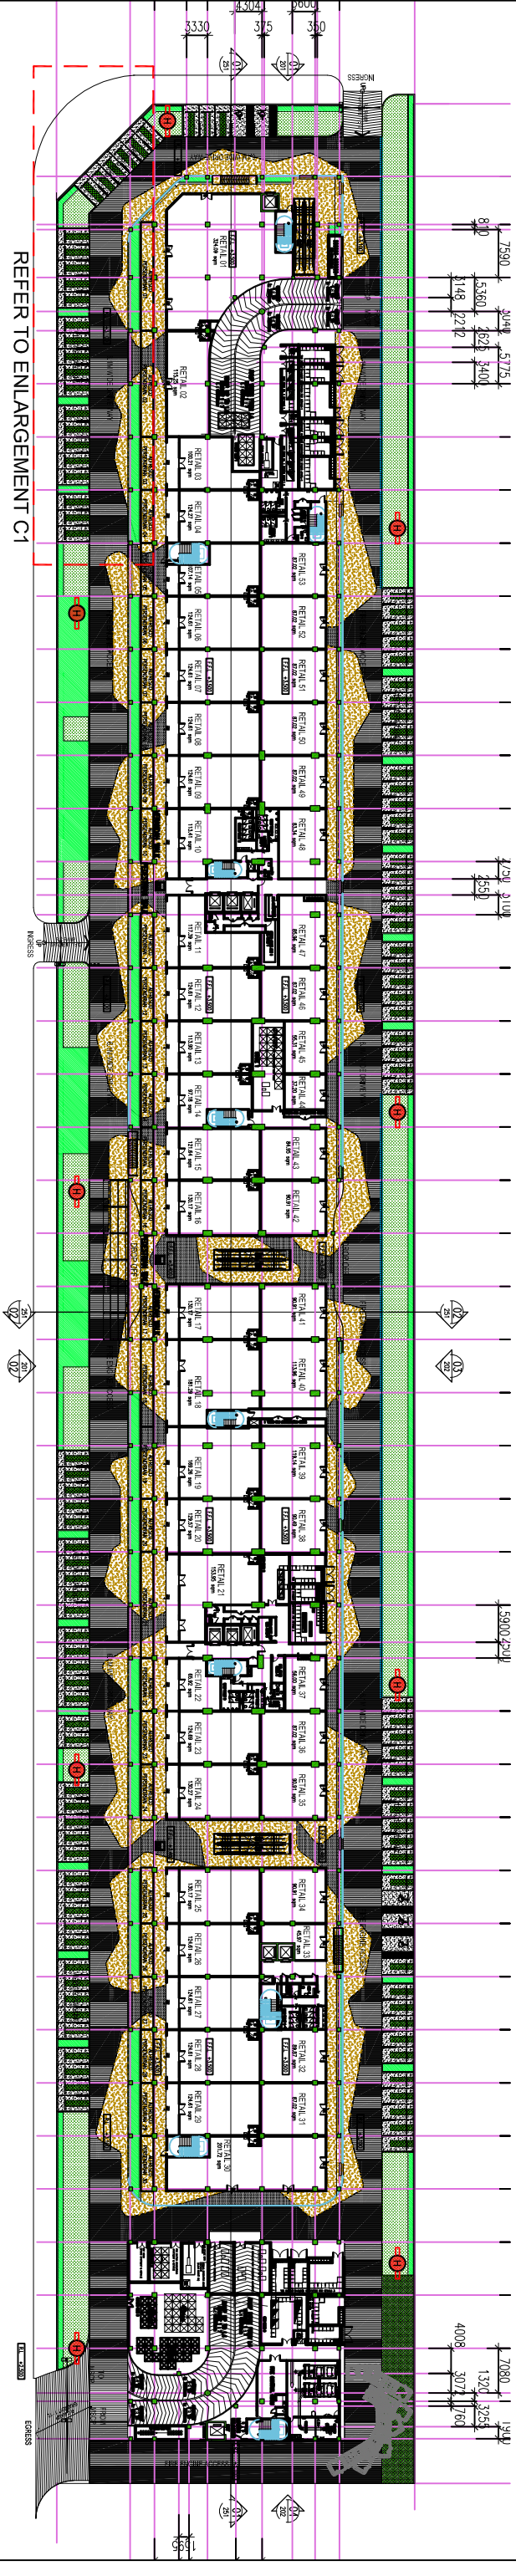


REFER TO ENLARGEMENT C1

LAYOUT PLAN

GF : DETAIL C - PARKING PAVING

SCALE 1 : 1000

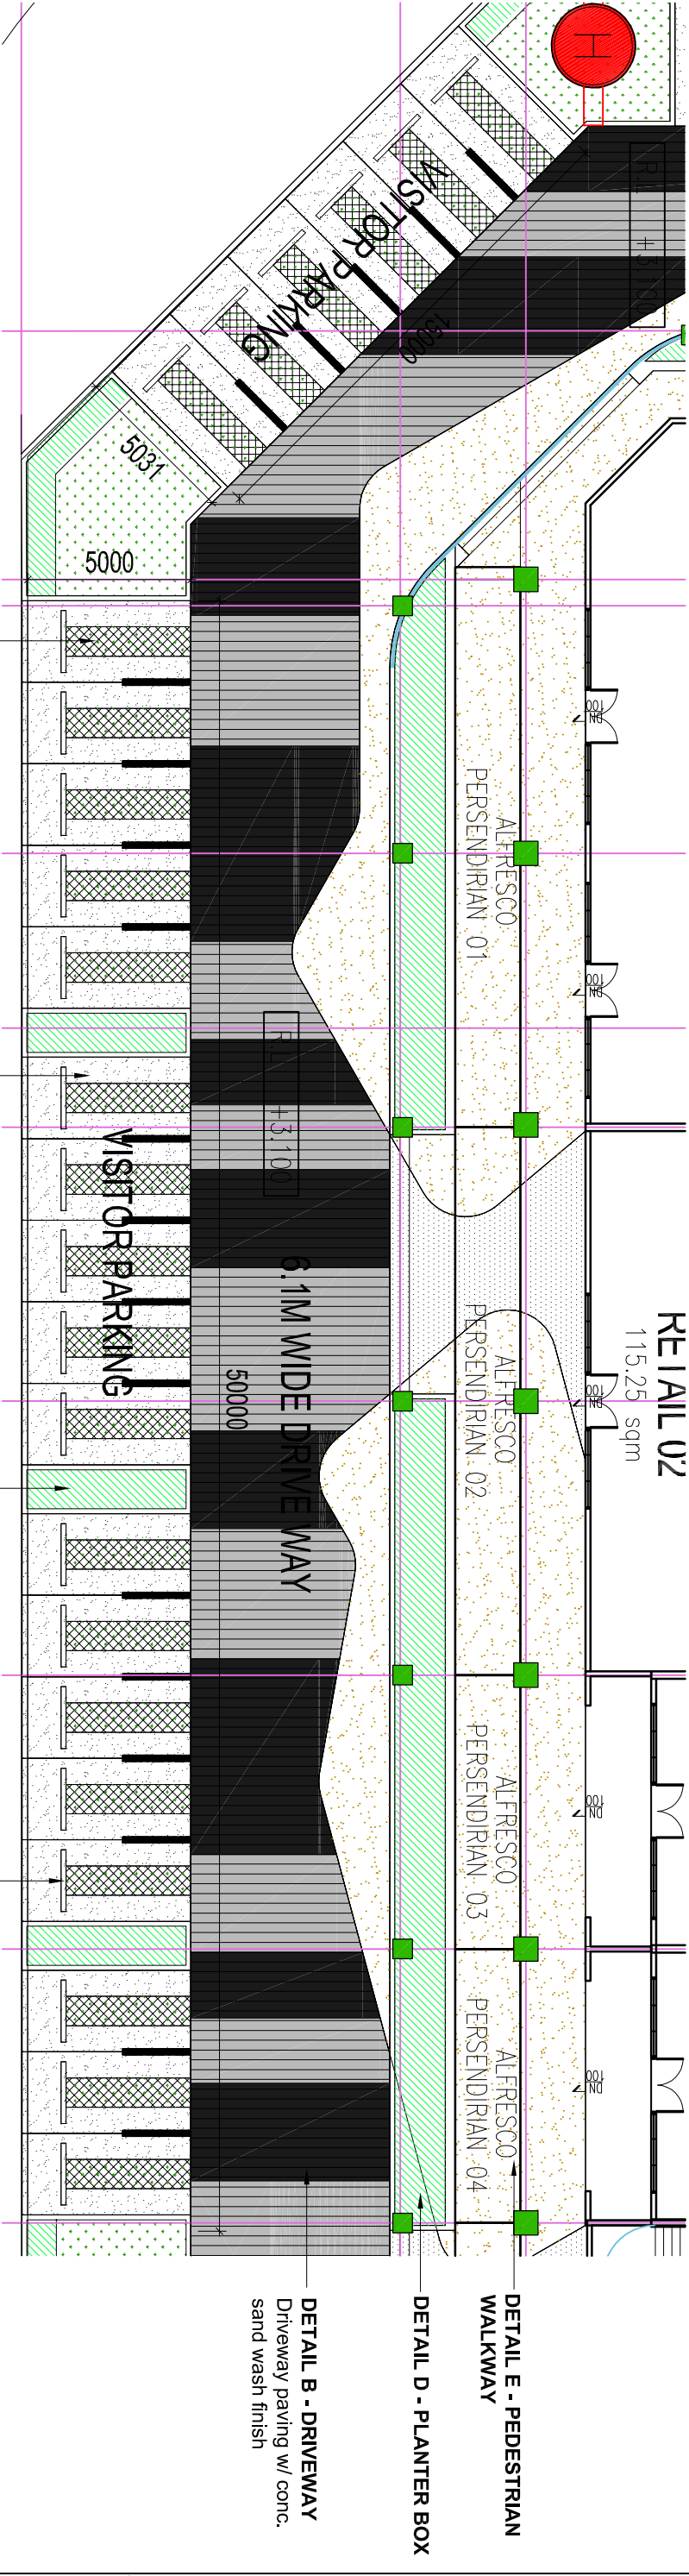

ENLARGEMENT C1

GF : DETAIL C - PARKING PAVING

SCALE 1 : 200

- Parking paving w/ 80mm thick Sunway Uni-grasspave
- Interlocking inclusive w/ turfing Axonopus compressus dwarf
- Parking paving w/ cement render in Dark Grey colour
- Planting area to LA's detail specification
- 1900mm length x 150mm width x 150mm height Car tyre stopper with cement render finish in Grey colour

LANDART design sdn. bhd. 42, Chow Thye Road, 10950, Penang, Malaysia Tel: +604-229 5761/5762 Fax: +604-229 1928 Email: info@landart.com.my www.landart.com.my		PROJECT UTROPOLIS - PLOT 1 PROPOSED RECONSTRUCTION WORKS FOR CANTINA MENJANA PERBANGSAJUAN BERKAMPUR DI ATAS LOT 21135, PERSIARAN CASSIA BARAT 3, MUKIM 13, SEBERANG PERASAI, PULAU PANGKALAN KEPULAUAN ANDAMAN. A, 2 BLOK PANGSAPURI PERKIDUATAN 18 TINGKAT (612 UNIT) B, KEDAI PEMABAT 3 TINGKAT (196 UNIT) C, 5 TINGKAT TEMPAT LETAK KENDERAAN		CLIENT PARAMOUNT PROPERTY (PW) SDN. BHD.		DRAWING STATUS AND DATE : CONSTRUCTION DRAWING 01 MARCH 2017		DATE REVISED REF. SCALE : AS SHOWN A3		UNIT : MM DATE : FEB 2017 DRAWN BY : IZMAN CHECKED BY : ATIF		DRAWING NO : LA-15052-HD-GF-06 SHEET NO. PROJECT NO. 15052		REV. 01	
---	--	--	--	--	--	--	--	---	--	---	--	--	--	------------	--