


PAVING - TYPE A

MASTER PLAN

SCALE 1:1000

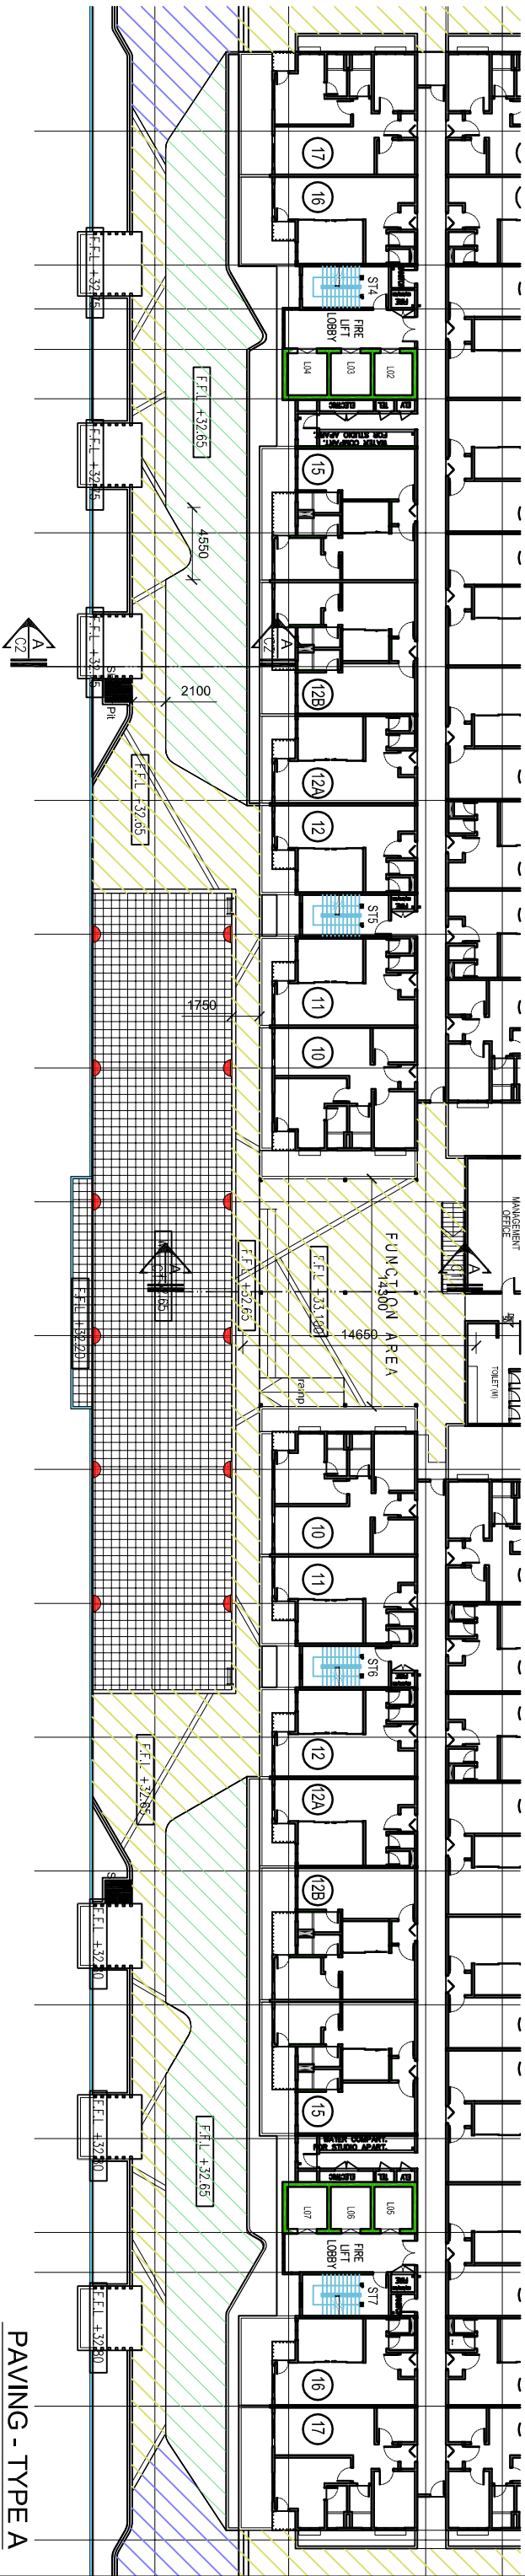

 d e s i g n s d n . b h d . 42, Chiew Tiye Road, 10650, Penang, Malaysia Tel : +604-2289 375 / 530 Fax : +604-229 1928 email : info@landart.com.my www.landart.com.my	PROJECT PLOT 1 PROPOSED LANDSCAPE WORKS FOR CADANGAN MEMBINA PEMBANGUNAN BERCAMPUR DI ATAS LOT 21135, PERSIARAN CASSIA BARAT 3, MUKIM 13, SEBERANG PERAI SELATAN, PULAU PINANG YANG MENGGAMUNG: A. 2 BLOK PAKSAKIPUR PERKHIDMATAN 18 TINGKAT (612 UNIT) B. 2 BLOK PAKSAKIPUR PERKHIDMATAN 18 TINGKAT (612 UNIT) C. 5 TINGKAT TEMPAT LETAK KENDERAAN	CLIENT PARAMOUNT PROPERTY (PW) SDN. BHD.	DRAWING STATUS AND DATE : <u>CONSTRUCTION</u> <u>DRAWING</u> 1 MARCH 2017	DATE	REVISED	REF.	SCALE : AS SHOWN	A3	DRAWING NO. : LA-15052-HD-PD-06	REV. 01
	DRAWING TITLE DETAIL C - PAVING MASTER PLAN, ENLARGEMENT PLAN A, TYPICAL SECTION C1-C1 & TYPICAL SECTION C2-C2,	UNIT : MM					SHEET NO.	PROJECT NO.		
		DATE : 10 FEBRUARY 2017					13 ---- ----			
		DRAWN BY : ANI								
		CHECKED BY : ATIF								
		FILE : 3_PAVING.DWG								