


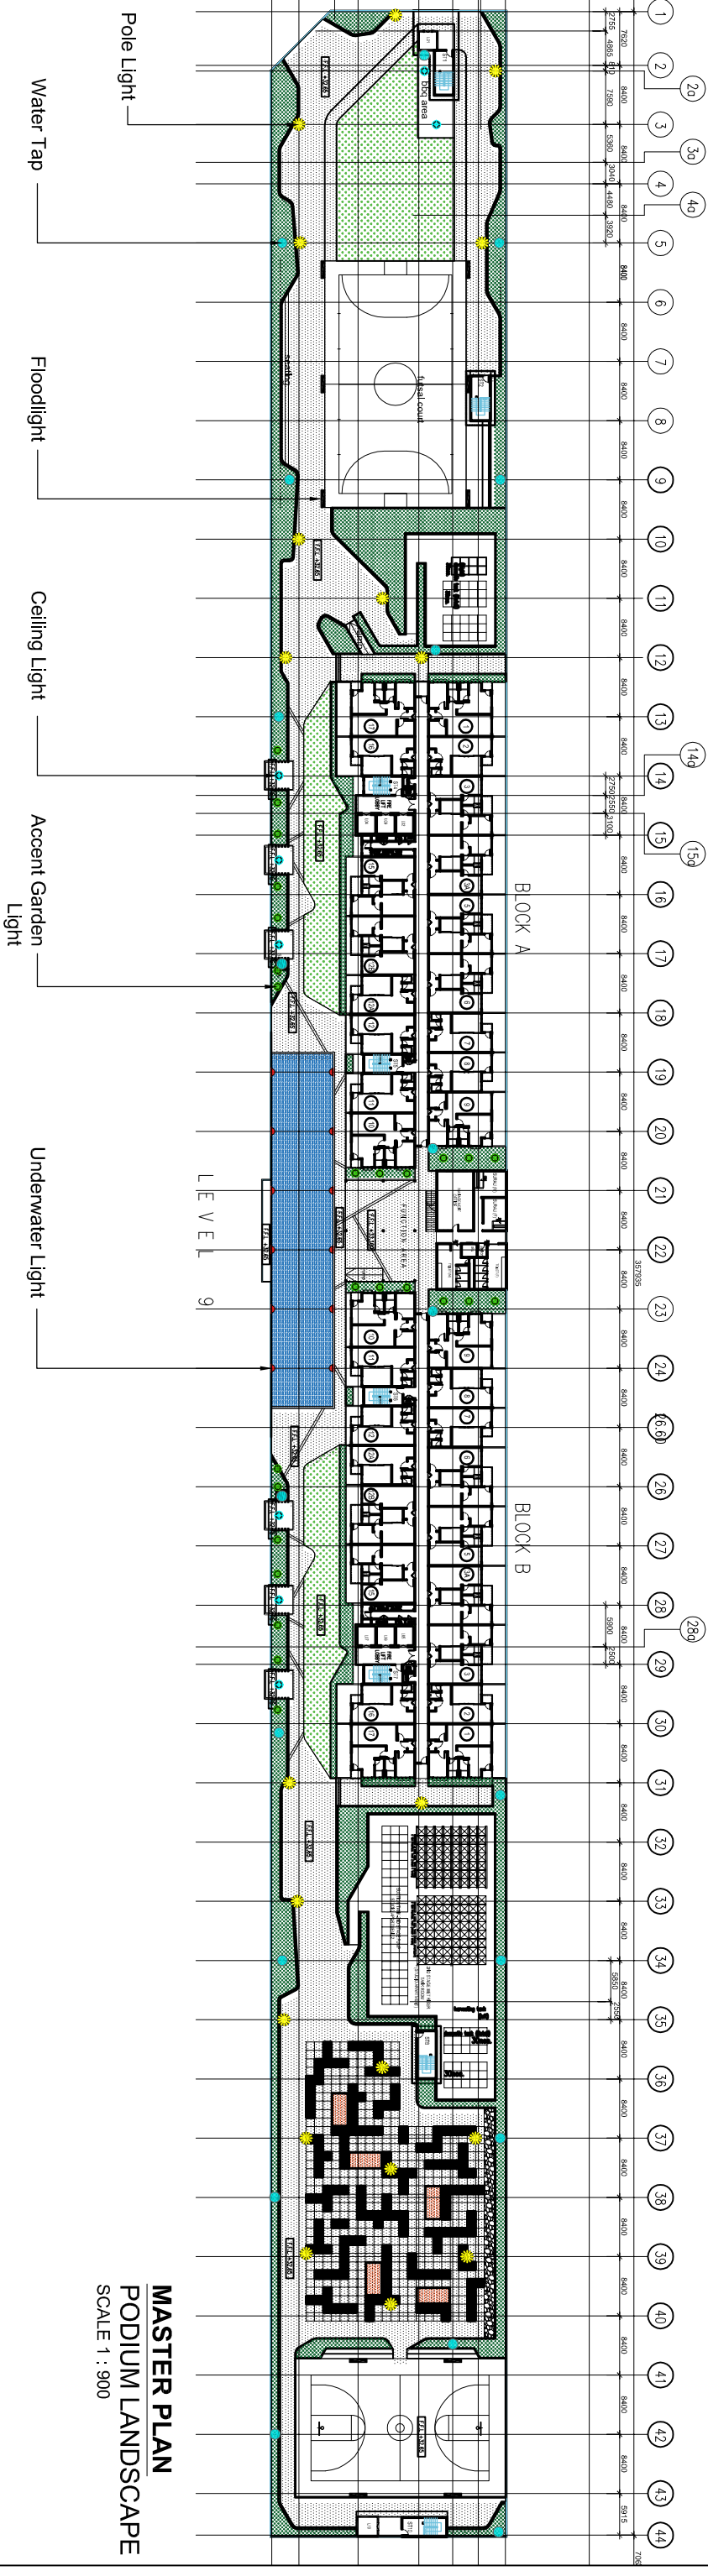

LANDSCAPE LIGHTING SCHEDULE

SYM.	LIGHT FITTING DESCRIPTION	APPLICATION	QUANTITY
	ACCENT GARDEN LIGHT (GROUND SPIKE)	HIGHLIGHT TREE	26 NOS
	POLE LIGHT (3.8M HEIGHT)	HIGHLIGHT WALKWAY & OPEN SPACE	20 NOS
	UNDERWATER LIGHT (POOL WALL)	HIGHLIGHT INTERNAL POOLS	12 NOS
	CEILING LIGHT	CABANA AND BBQ PIT LIGHTING	8 NOS
	FLOODLIGHT (7M HEIGHT)	FUTSAL AND BASKETBALL COURT LIGHTING	10 NOS
	TOTAL		76 NOS

WATER TAP SCHEDULE

SYM.	DESCRIPTION	APPLICATION	QUANTITY
	WATER TAP	450mm height anti-vandalism water tap with removable head	19 NOS



42, Chow Thye Road, 10950, Penang, Malaysia
Toll: +604-229 5761 (SST) Fax: +604-229 1928
www.landart.com.my

desi g n sdn. bhd.

PROJECT
PLOT 1
PROPOSED LANDSCAPE WORKS FOR CARANGAI MEMANA BERBANGUNAN BERCAKUPUR DI ATAS LOT 21135, PERSARAN CASSIA BARAT 3, MUKIM 13,
SEBERANG PERAI SELATAN, PULAU PINANG, PANGKALAN KEPULAUAN
A, 2 BLOK PANGSAPURI PERKHIDMATAN 18 TINGKAT (612 UNIT)
B, KEDAI PEJABAT 3 TINGKAT (196 UNIT)
C, 5 TINGKAT TEMPAT LETAK KENDERAAN

CLIENT
PARAMOUNT PROPERTY (PW)
SDN. BHD.

DRAWING STATUS AND DATE :
**CONSTRUCTION
DRAWING**
1 MARCH 2017

DATE	REVISED	REF.	SCALE : AS SHOWN	A3	DRAWING NO : LA-15052-HD-PD-30	REV. 01
			UNIT : MM		SHEET NO.	
			DATE : 10 FEB 2017		PROJECT NO.	
			DRAWN BY : ATF		15052	
			CHECKED BY : ANUAR		FILE : 13\LIGHTING & WATER TAB-0001.DWG	

LANDART

utropolis paramount\11_tender drawing\plot 1\170213\13.lighting & water tab-0001.dwg