

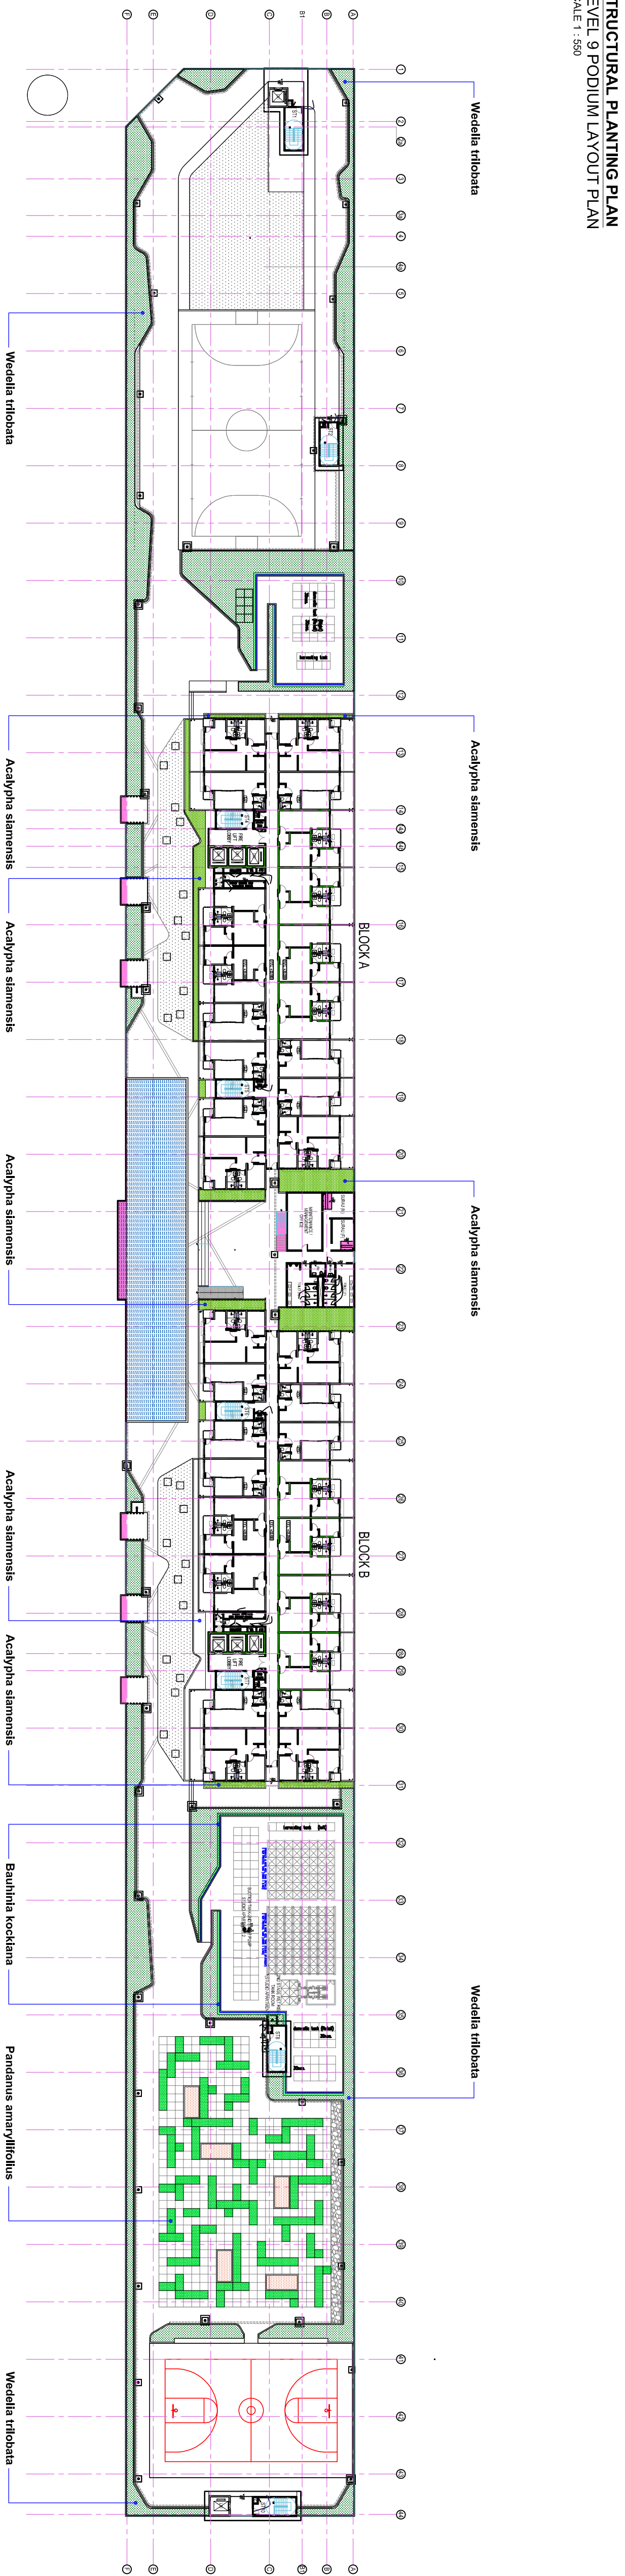


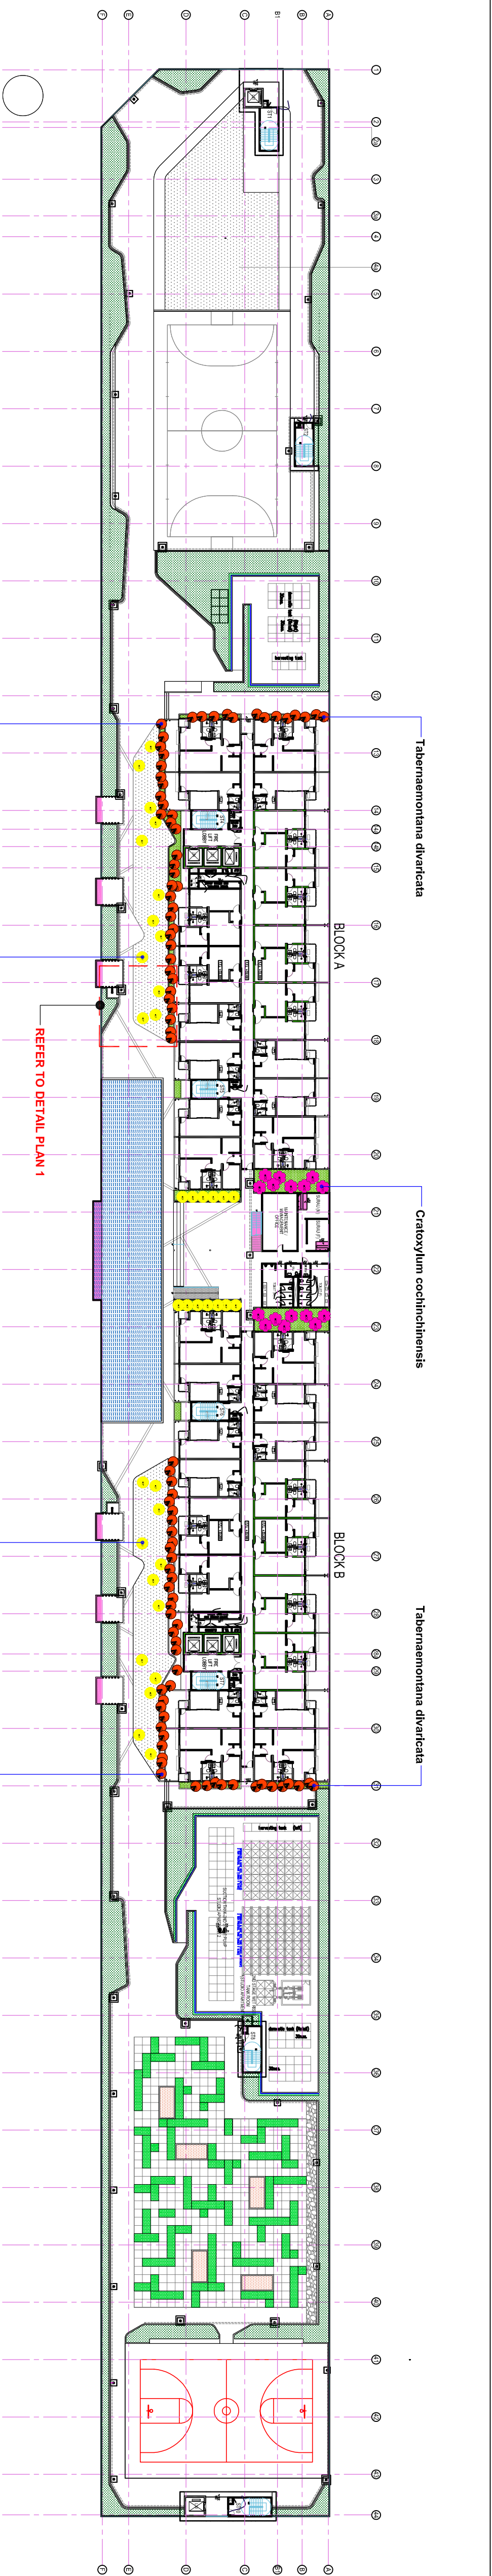

DETAIL PLANTING PLAN
LEVEL 9 PODIUM LAYOUT PLAN
SCALE 1 : 550

SYM.	SCIENTIFIC NAME	COMMON NAME	OVERALL HEIGHT (mm)	TRUNK DIAMETER (mm)	AREA (m ²)	QTY.
TREES						
	<i>Cratogeomys cochinchinensis</i>	Yellow cow wood	4000mm	75mm	-	16 nos
	<i>Caesalpinia tores</i> (potted)	Leopard tree	4000mm	75mm	-	37 nos
	<i>Tabernaemontana divaricata</i>	Ceylon Jasmine	1500mm	30mm	-	90 nos
SHRUBS						
	<i>Wedelia trilobata</i>	Orange Jasmine	150mm	-	1090 m ²	27250 nos
	<i>Bauhinia kockiana</i>	Pandan leave	900mm	-	120 m ²	1200 nos
	<i>Acalypha slameensis</i>	Orange Jasmine	500mm	-	215 m ²	2560 nos
	<i>Pandanus amaryllifolius</i>	Pandan leave	450mm	-	260 m ²	3120 nos

PLANTING IMAGES

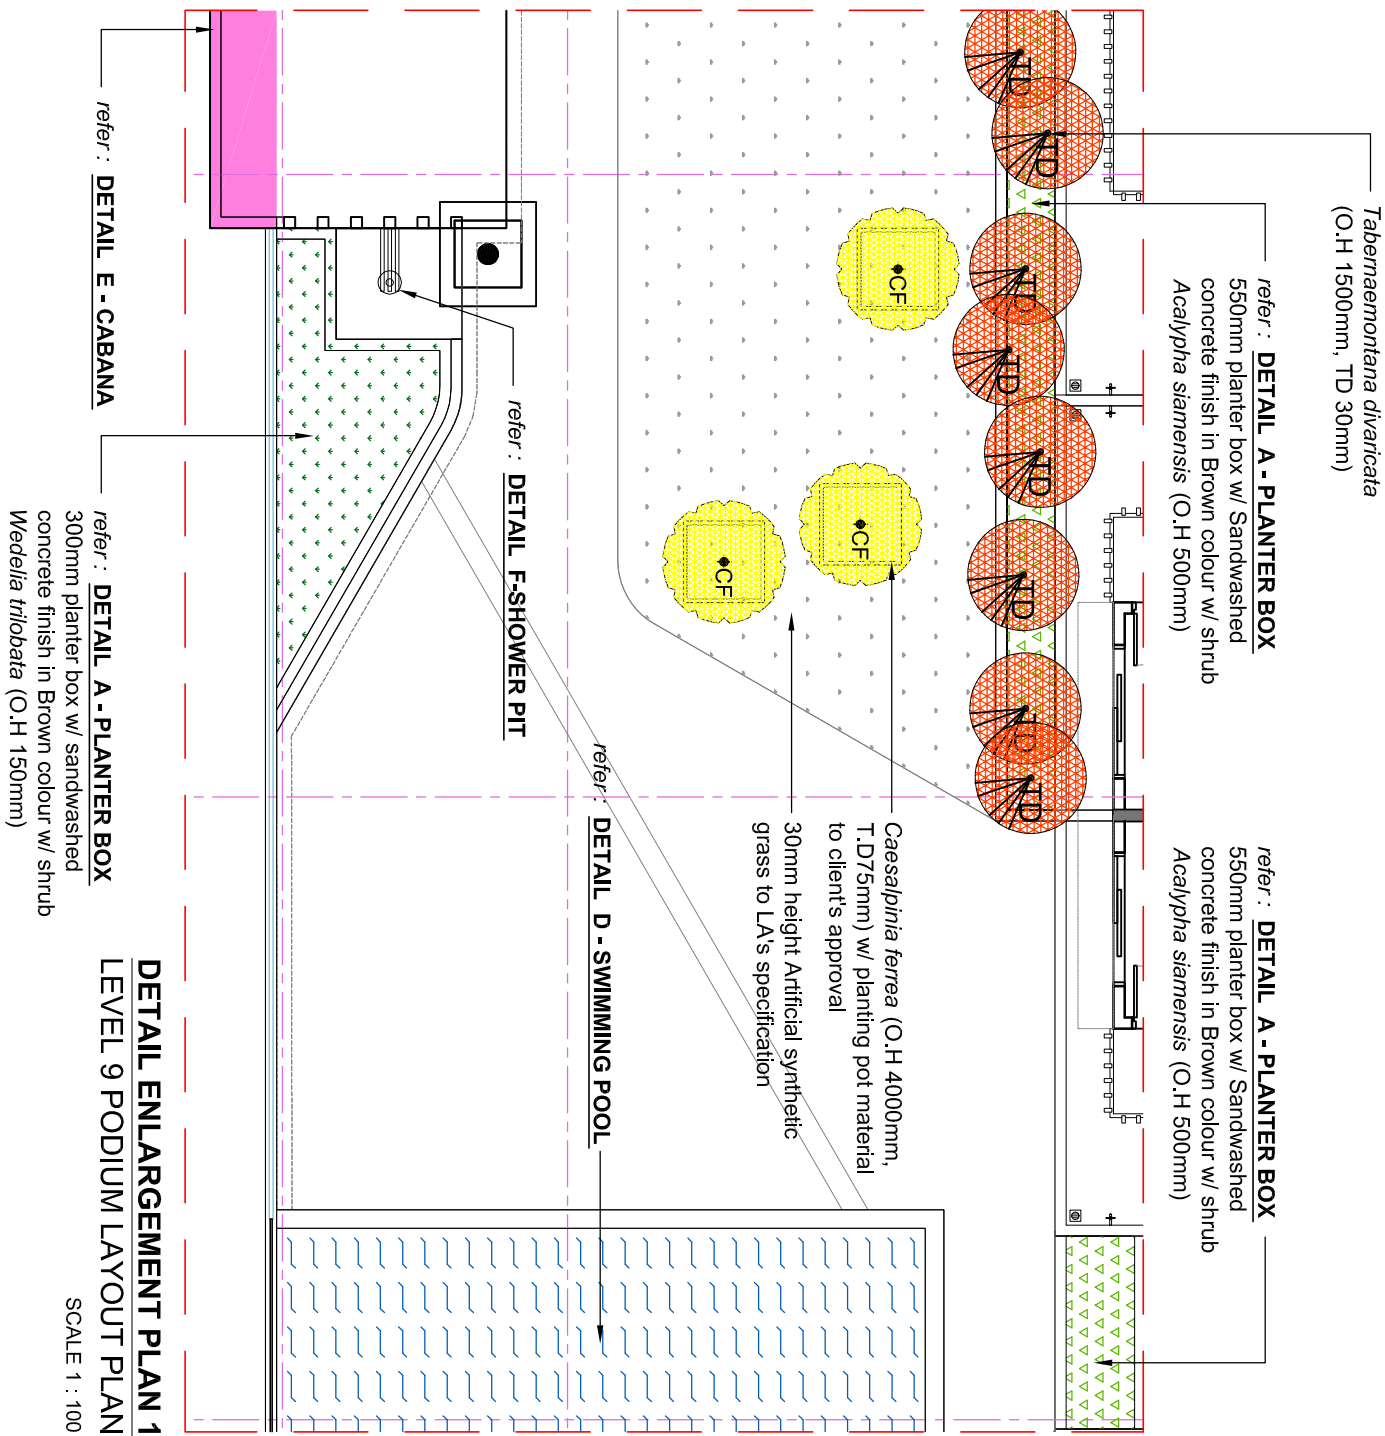

PROJECT :				UTROPOLIS LOT 1			
PROPOSAL LANDSCAPE WORKS FOR CADANGAN MEMBINA PERKAMPUNAN BERKAMPUR DI KAWAT LOT 2118, PERSEKUTUAN PULAU PINANG YANG MENANJUNGI				A 2 BUKU PANGSAPURI PERSEKUTUAN 18 TINGKAT (612 UNIT) B. KAWAT PANGSAPURI 3 TINGKAT (108 UNIT) C. 5 TINGKAT TEMPAT LETAK KEMERAN			
CLIENT :				PARAMOUNT PROPERTY (PM) SDN BHD			
LANDSCAPE CONSULTANT :				LANDSCAPE CONSULTANT			
COPYRIGHT				This drawing may not be reproduced or used without the written permission from LANDART DESIGN SDN. BHD. All dimensions are to be confirmed on site. Only physical dimensions are to be confirmed on site.			
DATE				DATE			
REVISION				REVISION			
REF				REF			
SCALE : AS SHOWN				SCALE : AS SHOWN			
UNIT : MM				UNIT : MM			
DATE : MAY 2017				DATE : MAY 2017			
DRAWING STATUS AND DATE :				DRAWING STATUS AND DATE :			
CONSTRUCTION DRAWING				CONSTRUCTION DRAWING			
15 MAY 2017				15 MAY 2017			
DRAWING TITLE :				DRAWING TITLE :			
PODIUM SOFTSCAPE PLAN				PODIUM SOFTSCAPE PLAN			
STRUCTURAL PLANTING PLAN				STRUCTURAL PLANTING PLAN			
DETAIL PLANTING PLAN				DETAIL PLANTING PLAN			
PROJECT NO. :				PROJECT NO. :			
15062(SB)				15062(SB)			
DRAWING NO. :				DRAWING NO. :			
LA-15062-SS-PD-01				LA-15062-SS-PD-01			
SHEET NO. :				SHEET NO. :			
02				02			
FILE :				FILE :			
15062-PD-00-MASTER PLAN.DWG				15062-PD-00-MASTER PLAN.DWG			