


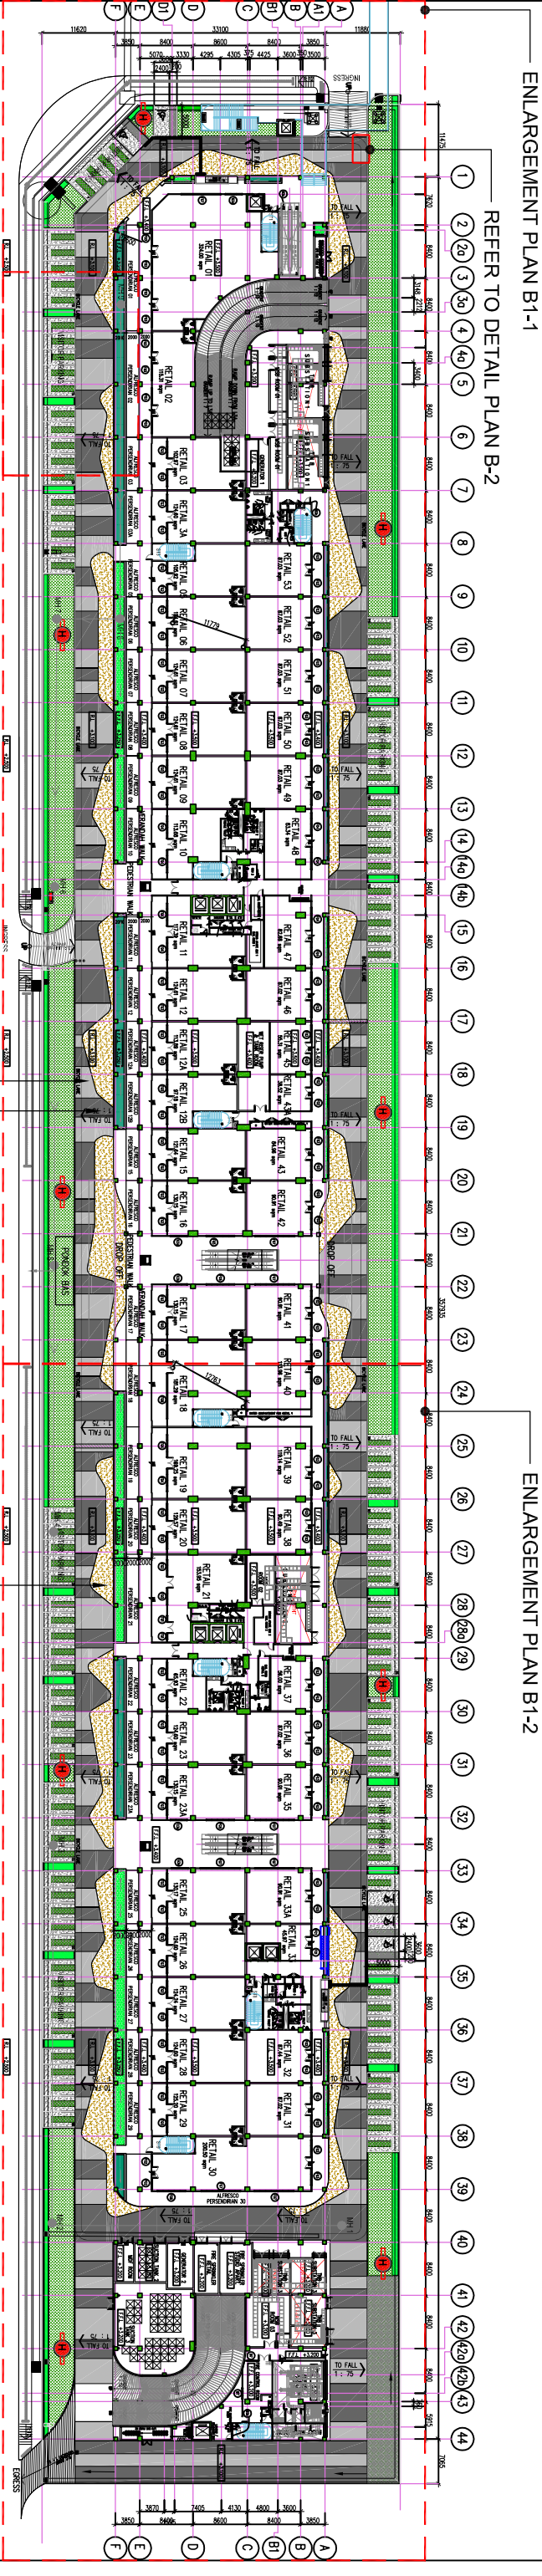

ENLARGEMENT PLAN B1-1

REFER TO DETAIL PLAN B-2

ENLARGEMENT PLAN B1-2

REFER TO DETAIL PLAN B-1

LAYOUT PLAN

GF : DETAIL B - DRIVEWAY PAVING

SCALE 1 : 1000

- Driveway paving w/ sand washed concrete finish in Dark Grey colour w/ 5mm (d) x 5mm (t) groove line at 100mm apart
- Driveway paving w/ sand washed concrete finish in Natural Grey colour w/ 5mm (d) x 5mm (t) groove line at 100mm apart
- Driveway paving w/ sand washed concrete finish in Sand colour

MATERIAL SCHEDULE

HATCH	MATERIAL	MANUFACTURER
	Sand washed concrete finish in Dark Grey colour w/ 5mm (d) x 5mm (t) groove line at 100mm apart	Bomanite or approved equivalent
	Sand washed concrete finish in Natural Grey colour w/ 5mm (d) x 5mm (t) groove line at 100mm apart	Bomanite or approved equivalent
	Sand washed concrete finish in Sand colour	Bomanite or approved equivalent

MATERIAL TEXTURE IMAGES



LANDART design & architecture 42, Chow Thye Road, 10950, Penang, Malaysia Tel: +604-229 575 530 Fax: +604-229 1928 www.landart.com.my	PROJECT UTROPOLIS - PLOT 1 PROPOSED RESIDENTIAL WORKS FOR CANALAN MEYANA BERKAMPUR DI DATAS LOT 21135, PERSIARAN CASSIA BARAT 3, MUKIM 13, SEBERANG PERAI BARU, PULAU PINANG, PANGKALAN KEPULAUAN BUKIT MERGAS, KEDAI PELAJAR 3 TINGKAT (196 UNIT), A, 2 BLOK PANGSAPURI PERKHIDMATAN 18 TINGKAT (612 UNIT), C, 5 TINGKAT TEMPAT LETAK KENDERAAN	CLIENT PARAMOUNT PROPERTY (PV) SDN. BHD.	DRAWING STATUS AND DATE : CONSTRUCTION DRAWING 30 AUG 2017	<table><tr><td>DATE</td><td>REVISED</td><td>REF.</td><td>SCALE : AS SHOWN</td><td>A3</td><td>DRAWING NO : LA-15052-HD-GF-03</td><td>REV. 03</td></tr><tr><td></td><td></td><td></td><td>UNIT : MM</td><td></td><td>SHEET NO.</td><td></td></tr><tr><td></td><td></td><td></td><td>DATE : AUG 2017</td><td></td><td>PROJECT NO.</td><td>15052</td></tr><tr><td></td><td></td><td></td><td>DRAWN BY : RF</td><td></td><td></td><td></td></tr><tr><td></td><td></td><td></td><td>CHECKED BY : ATIF</td><td></td><td>FILE : 15052-GF-02-DETAIL B-DRIVEWAY PAVING.DWG</td><td></td></tr></table>	DATE	REVISED	REF.	SCALE : AS SHOWN	A3	DRAWING NO : LA-15052-HD-GF-03	REV. 03				UNIT : MM		SHEET NO.					DATE : AUG 2017		PROJECT NO.	15052				DRAWN BY : RF							CHECKED BY : ATIF		FILE : 15052-GF-02-DETAIL B-DRIVEWAY PAVING.DWG	
DATE	REVISED	REF.	SCALE : AS SHOWN	A3	DRAWING NO : LA-15052-HD-GF-03	REV. 03																																	
			UNIT : MM		SHEET NO.																																		
			DATE : AUG 2017		PROJECT NO.	15052																																	
			DRAWN BY : RF																																				
			CHECKED BY : ATIF		FILE : 15052-GF-02-DETAIL B-DRIVEWAY PAVING.DWG																																		