


SETTING OUT POINT

2100


2100

5 5 5
100 100 100


10 5 5
100 100

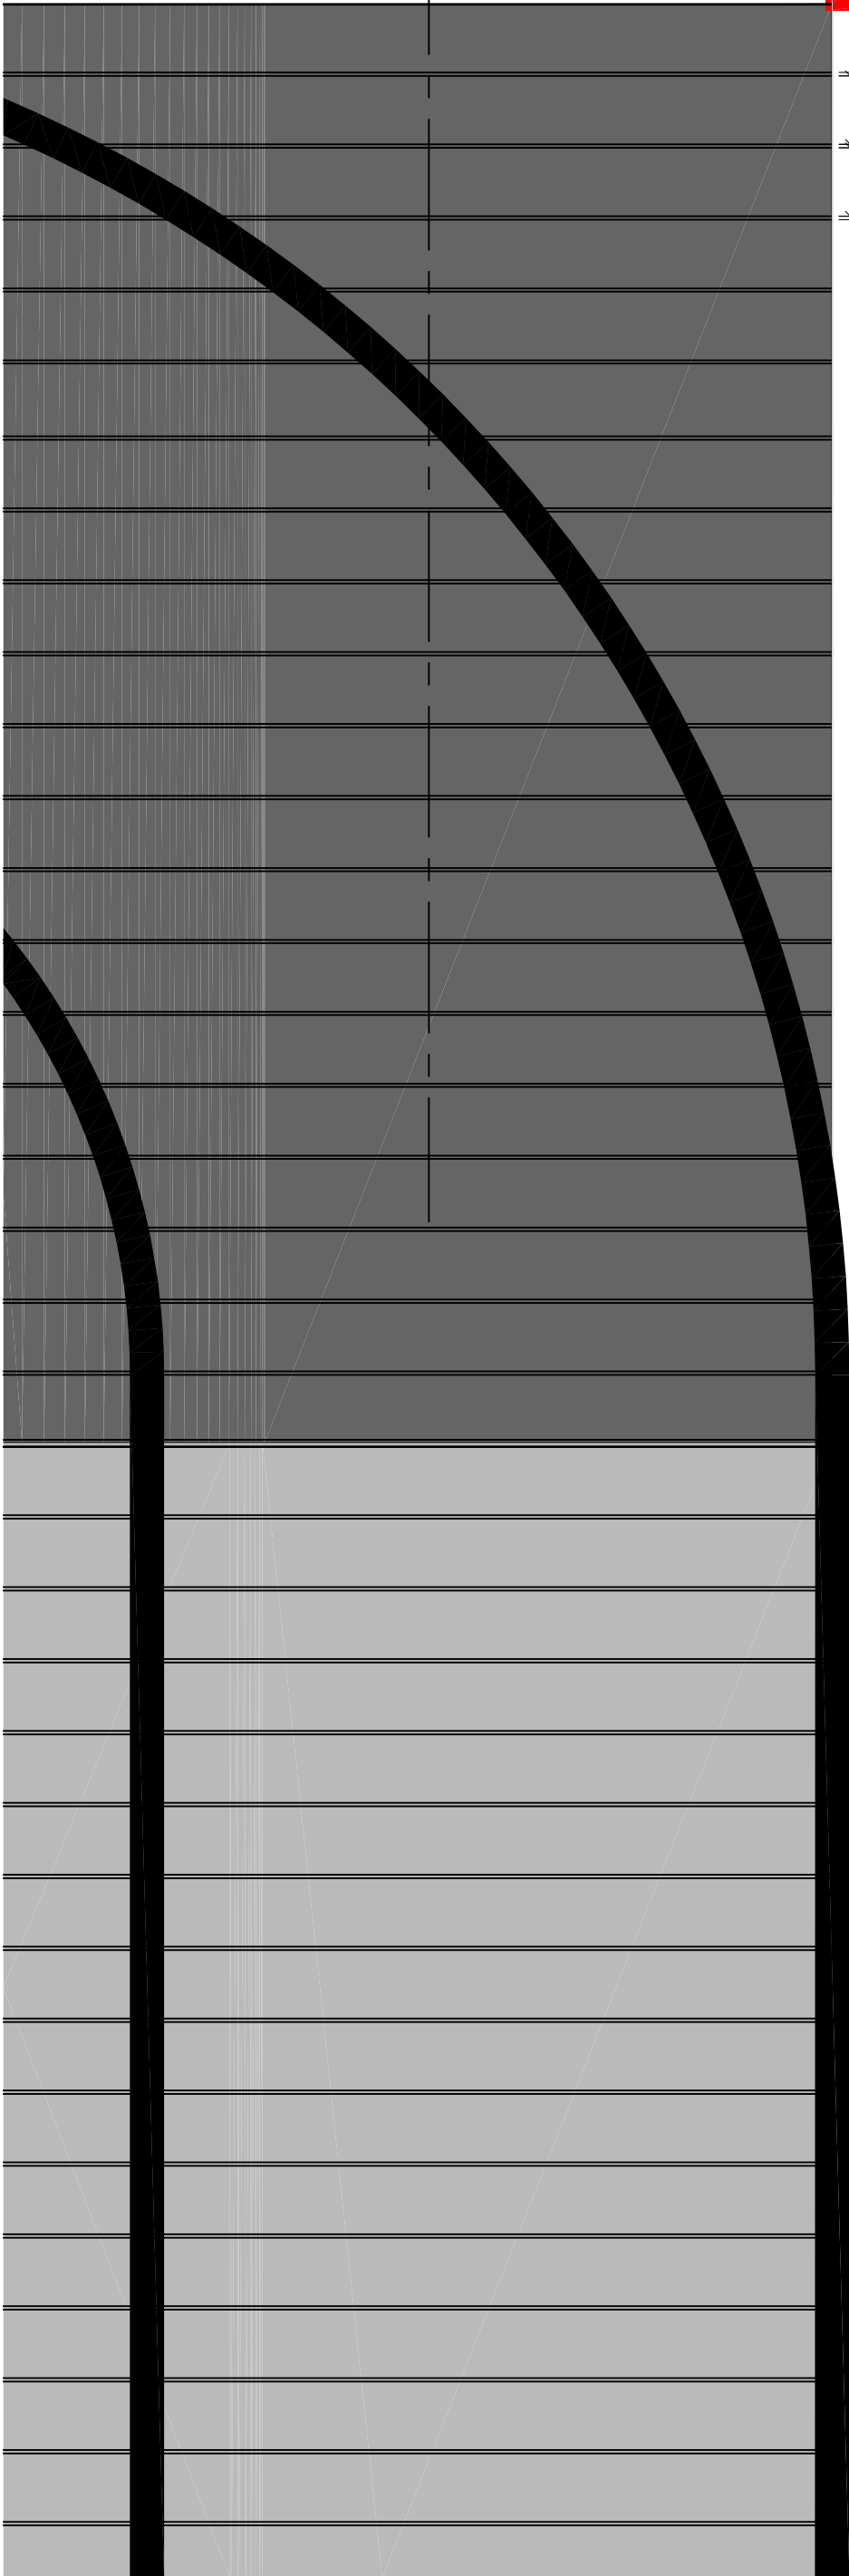

GF : DETAIL PLAN B-2
SCALE 1 : 10

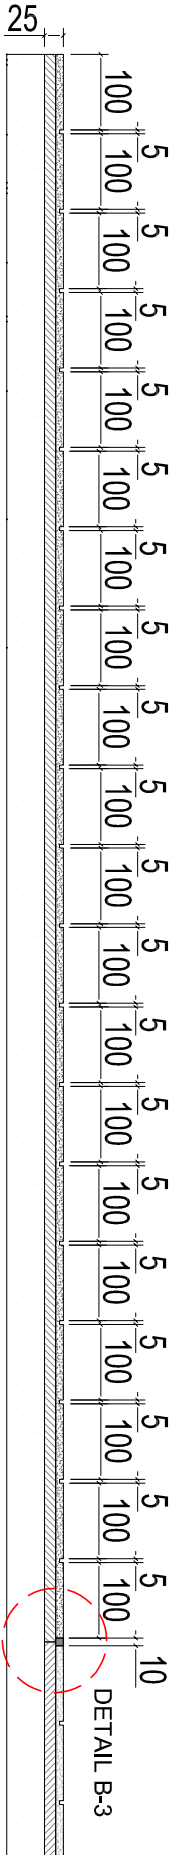

GF : TYPICAL SECTION B-2
SCALE 1 : 10

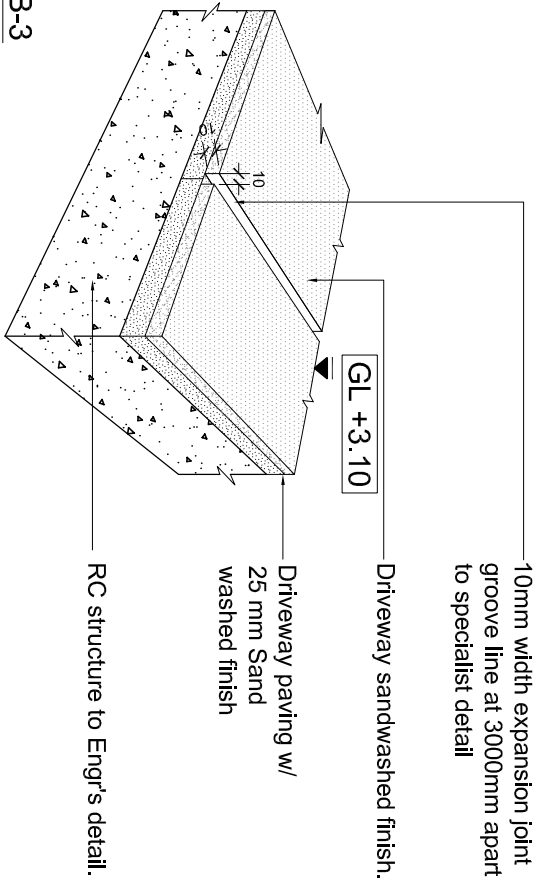

DETAIL B-3
NOT TO SCALE

LANDART design sdn. bhd. 42, Chow Tree Road, 10050, Petaling, Malaysia Tel: +604-2259 975 / 530 Fax: +604-229 1928 email: info@landart.com.my www.landart.com.my				PROJECT UTROPOLIS - PLOT 1 PROPOSED LANDSCAPE WORKS FOR CADANGAN MEMBINA PEMBANGUNAN BERCAMPUR DI ATAS LOT 21136, PERSIARAN CASSIA BARAT 3, MUKIM 13, SEBERANG PERAI SELATAN, PULAU PINANG YANG MENGGANDUNGI: A. 2 BLOK PANGSA PUJI PERKHIDMATAN 18 TINGKAT (612 UNIT) B. 2 BLOK PANGSA PUJI PERKHIDMATAN 18 TINGKAT (612 UNIT) C. 5 TINGKAT TEMPAT LETAK KENDERAAN				CLIENT PARAMOUNT PROPERTY (PW) SDN. BHD.				DRAWING STATUS AND DATE : CONSTRUCTION DRAWING 15 MAY 2017				DATE REVISED REF. SCALE : AS SHOWN UNIT : MM DATE : APR 2017 DRAWN BY : RF CHECKED BY : ATIF				DRAWING NO : LA-15052-HD-GF-07 SHEET NO. PROJECT NO. 15052				REV. 02			
--	--	--	--	--	--	--	--	--	--	--	--	---	--	--	--	---	--	--	--	--	--	--	--	------------	--	--	--

This drawing may not be reproduced or used without the written permission from LANDART DESIGN SDN. BHD.