



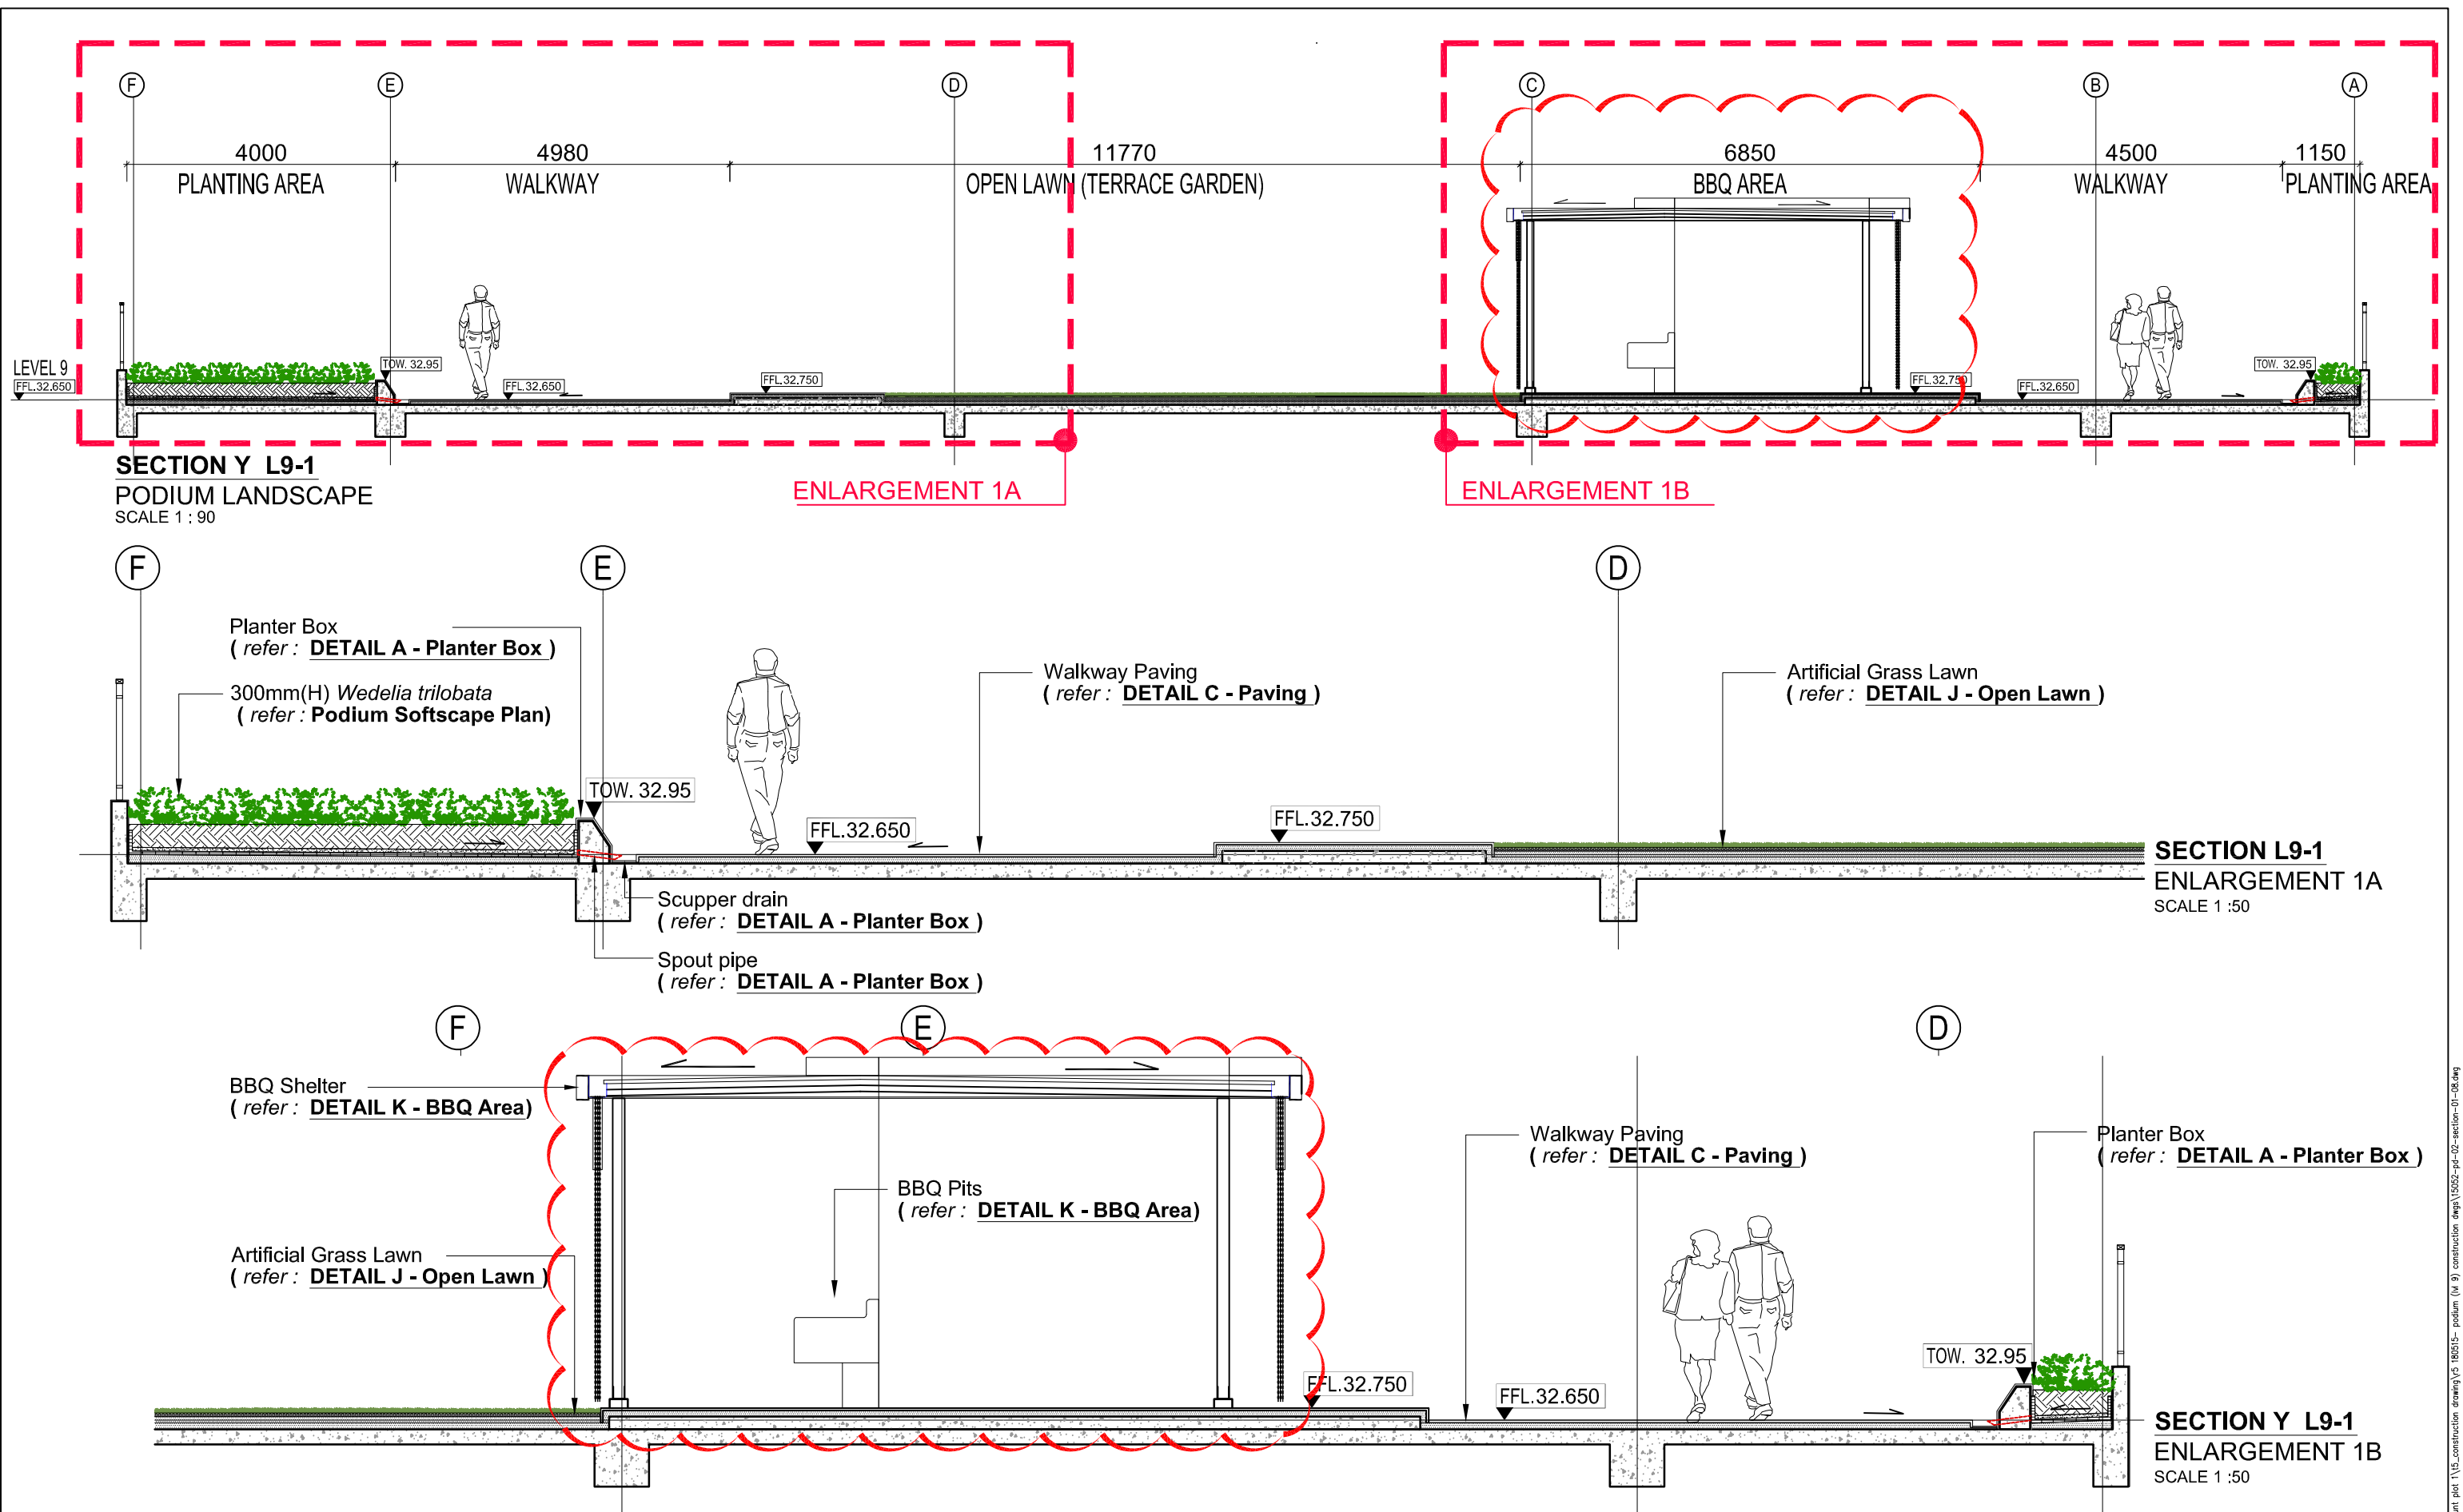


This drawing may not be reproduced or used without the written permission from LANDART DESIGN															
LANDart design sdn. bhd. 42, Chow Thye Road, 10050, Penang, Malaysia Tel: +604-2299 375 / 530 Fax: +604-229 1928 email: info@landart.com.my www.landart.com.my	PROJECT PLOT 1 PROPOSED LANDSCAPE WORKS FOR CADANGAN MEMBINA PEMBANGUNAN BERCAMPUR DI ATAS LOT 21135, PERSIARAN CASSIA BARAT 3, MUKIM 13, SEBERANG PERAI SELATAN, PULAU PINANG YANG MENGANDUNGI: A. 2 BLOK PANGSAPURI PERKHIDMATAN 18 TINGKAT (612 UNIT) B. KEDAI PEJABAT 3 TINGKAT (196 UNIT) C. 5 TINGKAT TEMPAT LETAK KENDERAAN		DRAWING TITLE PODIUM LANDSCAPE SECTION Y L9-1, ENLARGEMENT DETAIL 1A-1B		CLIENT PARAMOUNT PROPERTY (PW) SDN. BHD.		DRAWING STATUS AND DATE : CONSTRUCTION DRAWING 15 MAY 2018		DATE	REVISED	REF.	SCALE : AS SHOWN	A3	DRAWING NO : LA-15052-SC-PD-01	REV. 05
									15/15/18	Revised overdrain cover, Cabana, BBQ Shelter & Futsal Court Shelter	05	UNIT : MM	DATE : MAY 2018	SHEET NO. 03	PROJECT NO. 15052
												DRAWN BY : RF	CHECKED BY : ATIF	FILE : 15052-PD-02-SECTION-01-08.DWG	
LAD-DWGTEMPLATE_A3 V.2015.1															

z:\vandart\project\15052 (a) - utropolis

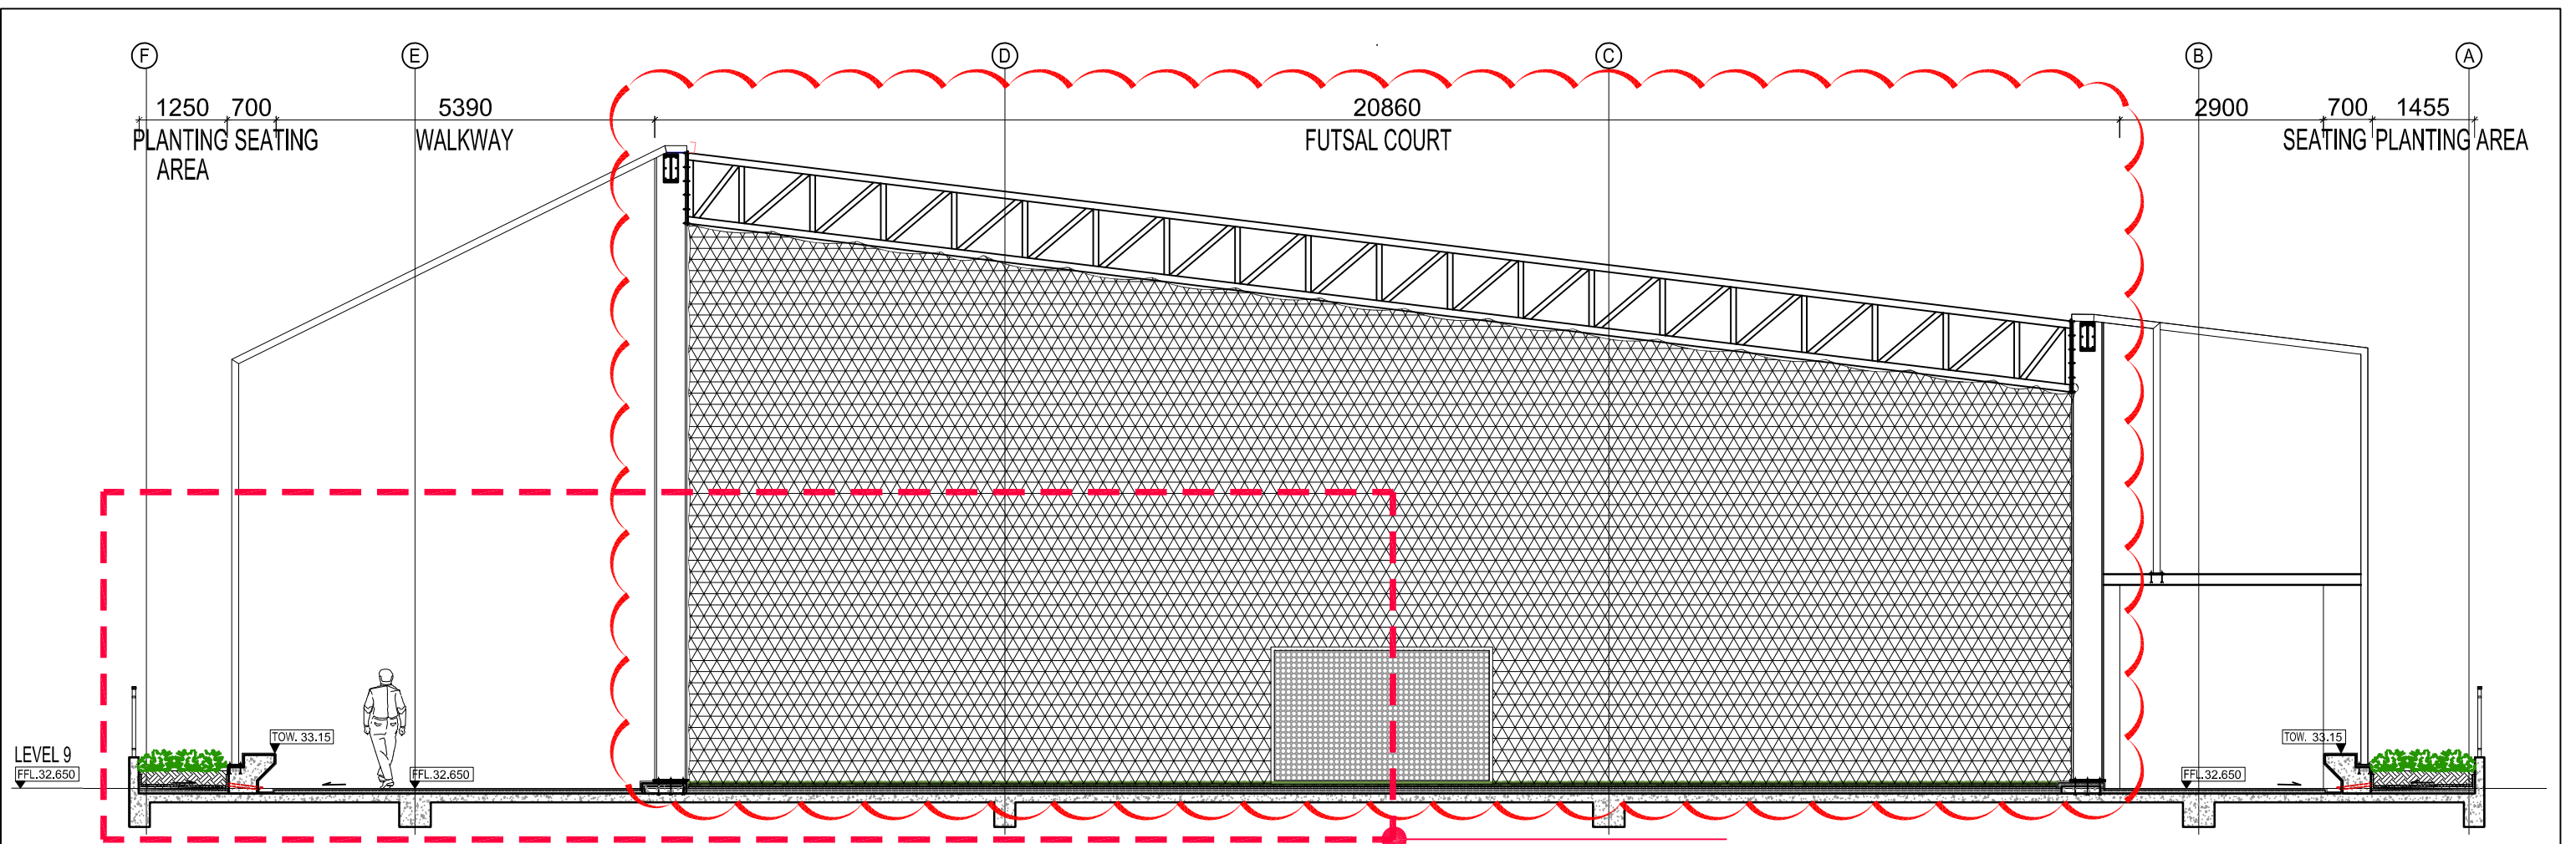

SECTION Y L9-2
PODIUM LANDSCAPE
SCALE 1 : 90

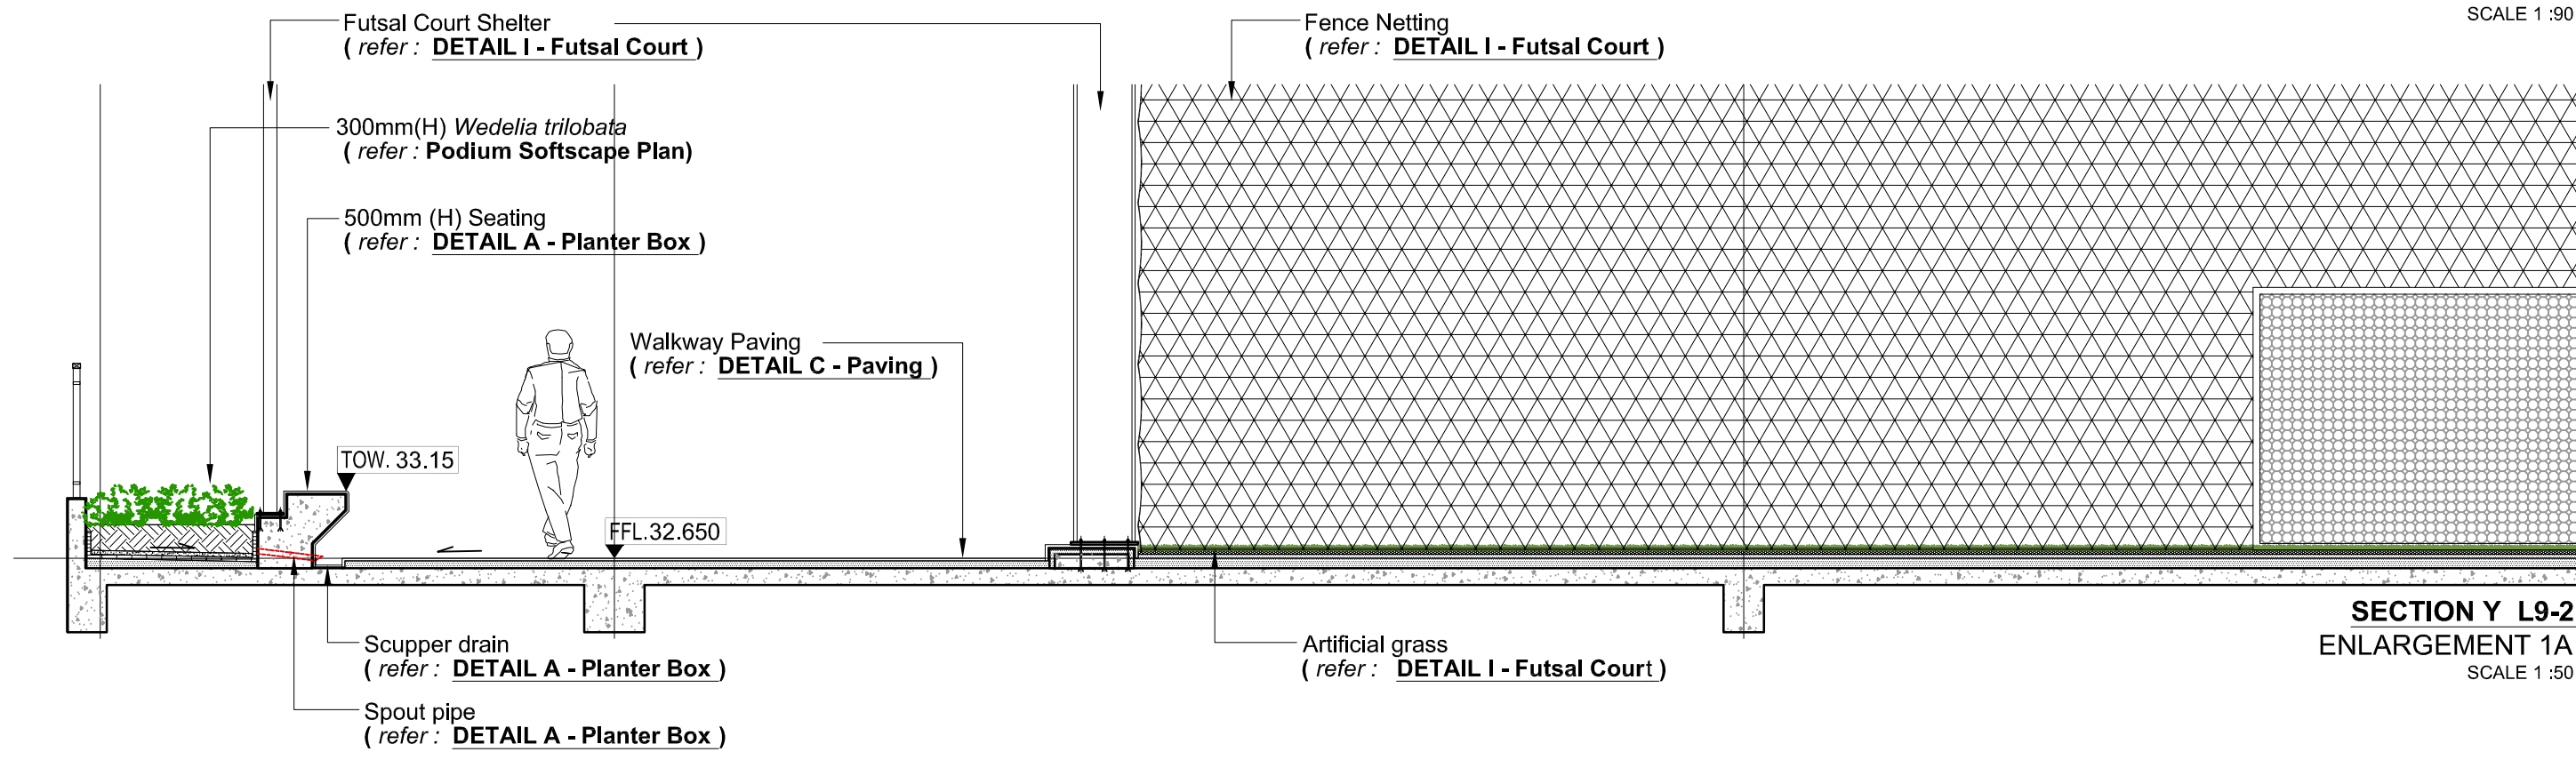

SECTION Y L9-2
ENLARGEMENT 1A
SCALE 1 : 50

LANDart
design sdn. bhd.
42, Chow Thye Road, 10050, Penang, Malaysia
Tel: +604-2299 375 / 530 Fax: +604-229 1928
email: info@landart.com.my
www.landart.com.my

PROJECT
PLOT 1
PROPOSED LANDSCAPE WORKS FOR CADANGAN MEMBINA PEMBANGUNAN BERCAMPUR DI ATAS LOT 21135, PERSIARAN CASSIA BARAT 3, MUKIM 13, SEBERANG PERAI SELATAN, PULAU PINANG YANG MENGANDUNG:
A. 2 BLOK PANGSAPURI PERKHIDMATAN 18 TINGKAT (612 UNIT)
B. KEDAI PEJABAT 3 TINGKAT (196 UNIT)
C. 5 TINGKAT TEMPAT LETAK KENDERAAN

DRAWING TITLE
PODIUM LANDSCAPE
SECTION Y L9-2 , ENLARGEMENT DETAIL 1A

CLIENT
PARAMOUNT PROPERTY (PW)
SDN. BHD.

DRAWING STATUS AND DATE :
CONSTRUCTION
DRAWING
15 MAY 2018


DATE	REVISED	REF.
15/15/18	Revised overdrain cover, Cabana, BBQ Shelter & Futsal Court Shelter	05


SCALE : AS SHOWN	A3	DRAWING NO : LA-15052-SC-PD-02	REV. 05
UNIT : MM		SHEET NO. 04	PROJECT NO. 15052
DATE : MAY 2018			
DRAWN BY : RF			
CHECKED BY : ATIF			

FILE :
15052-PD-02-SECTION-01-08.DWG

This drawing may not be reproduced or used without the written permission from LANDART DESIGN

z:\landart\project\15052 (a) - urapolis paramount plot 1\15_construction drawing\15 180515 - podium (14 9) construction.dwg\15052-pd-02-section-01-08.dwg

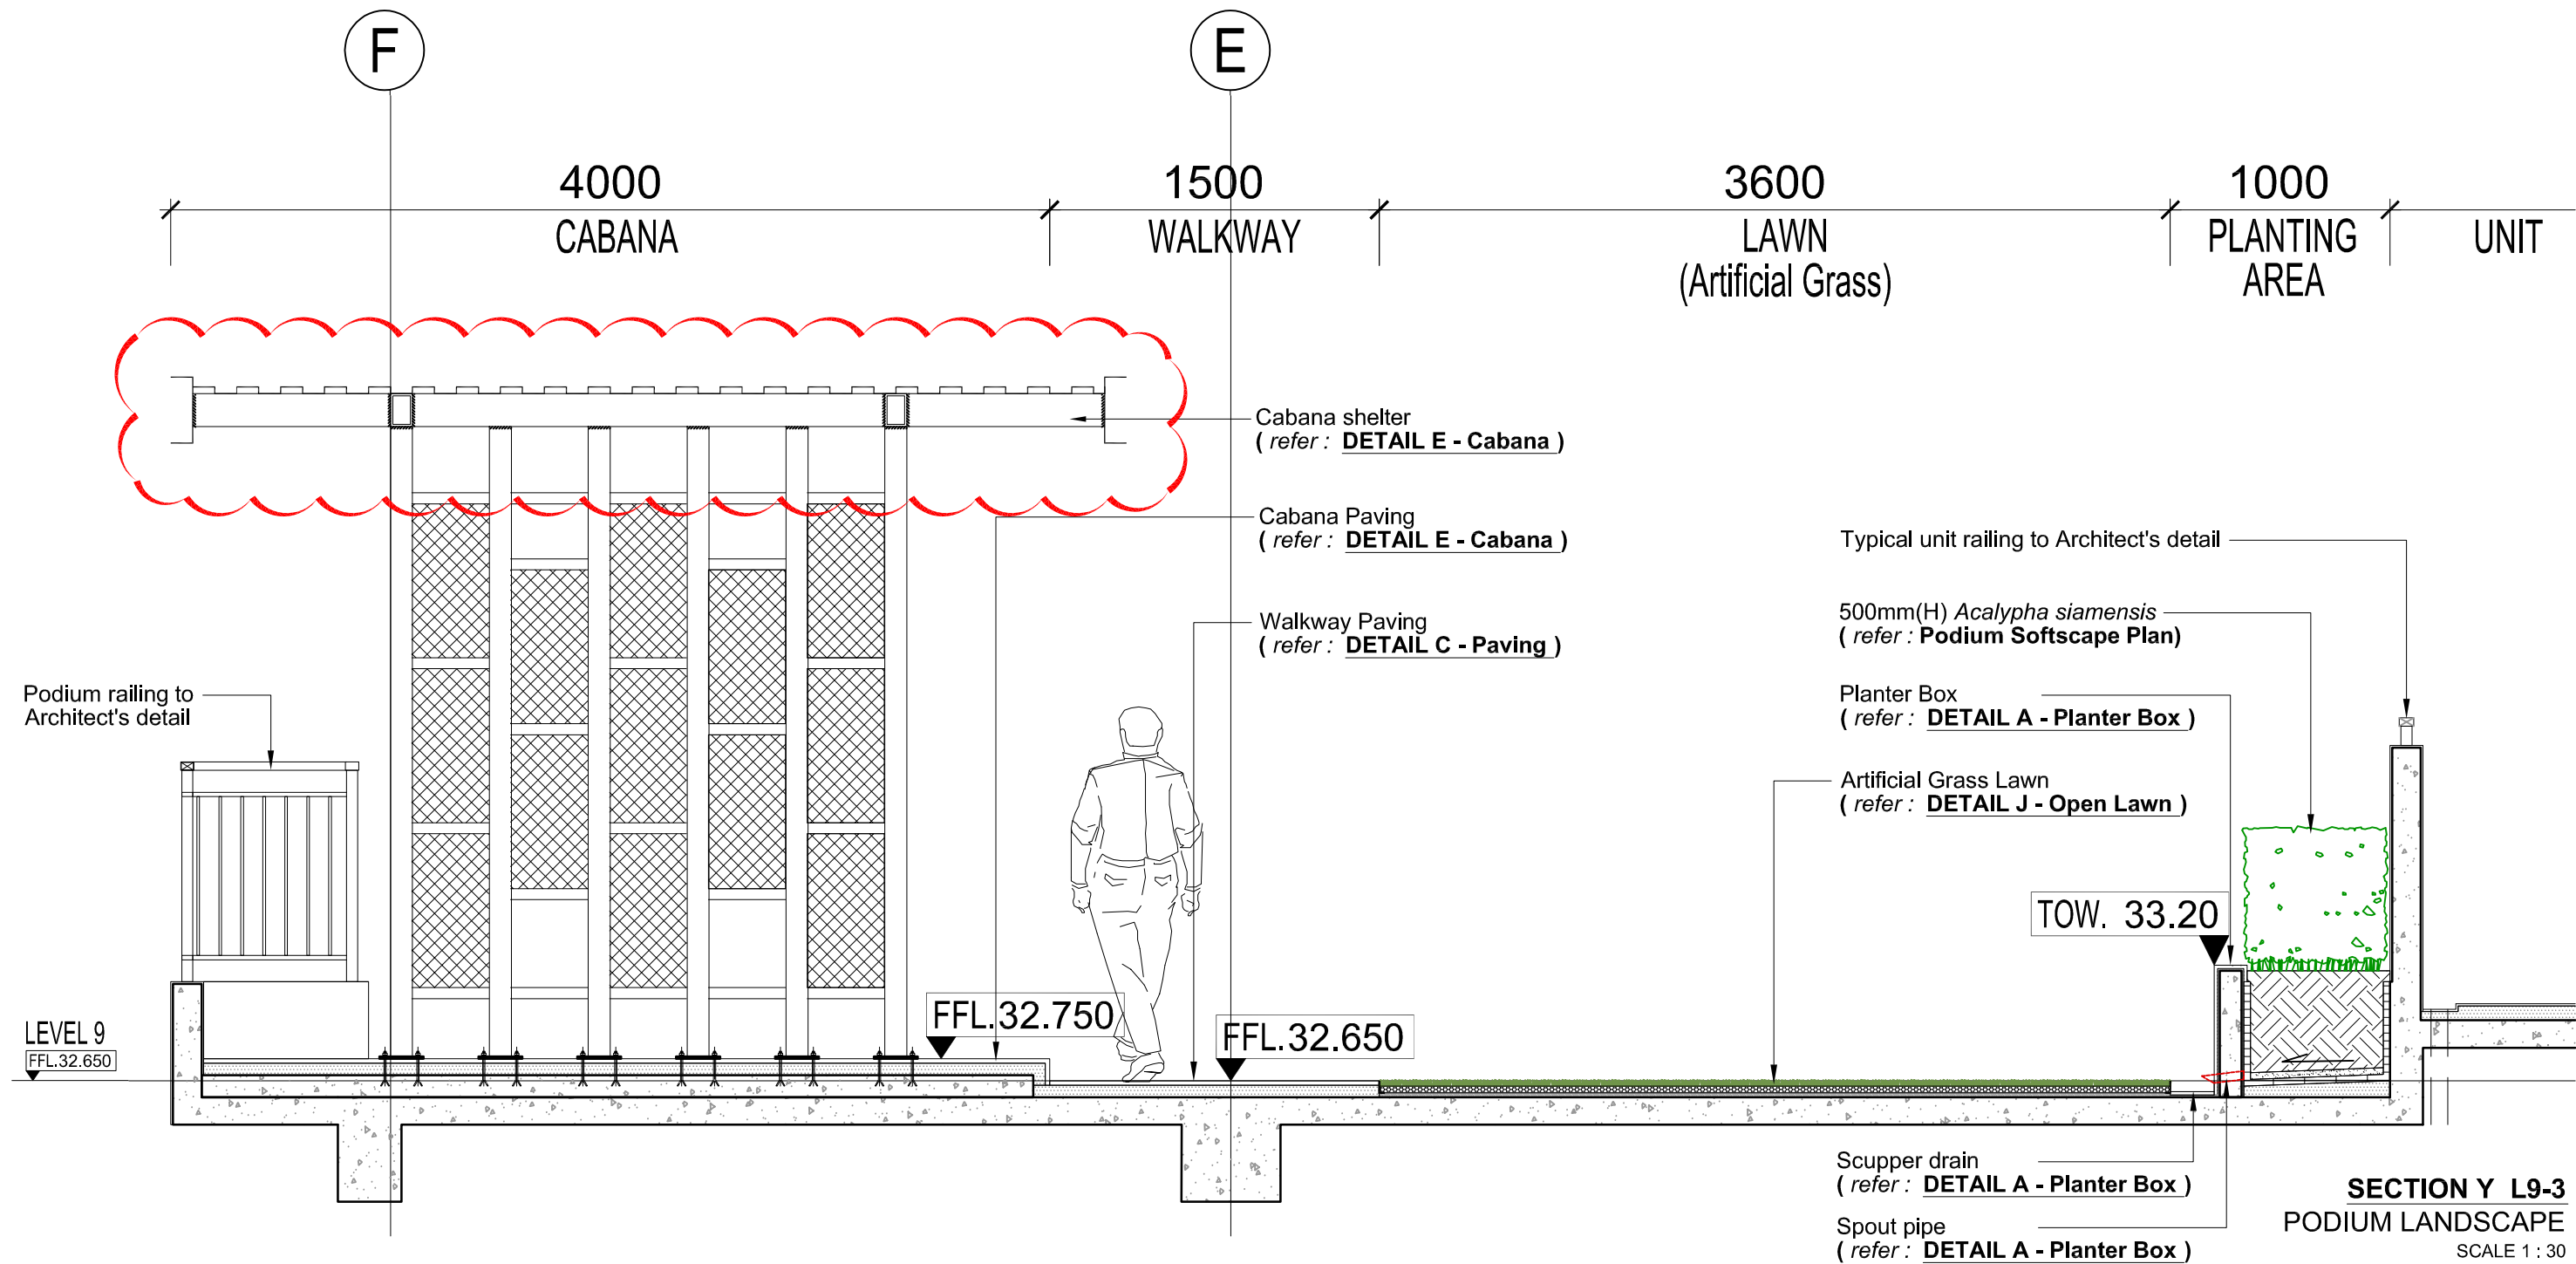

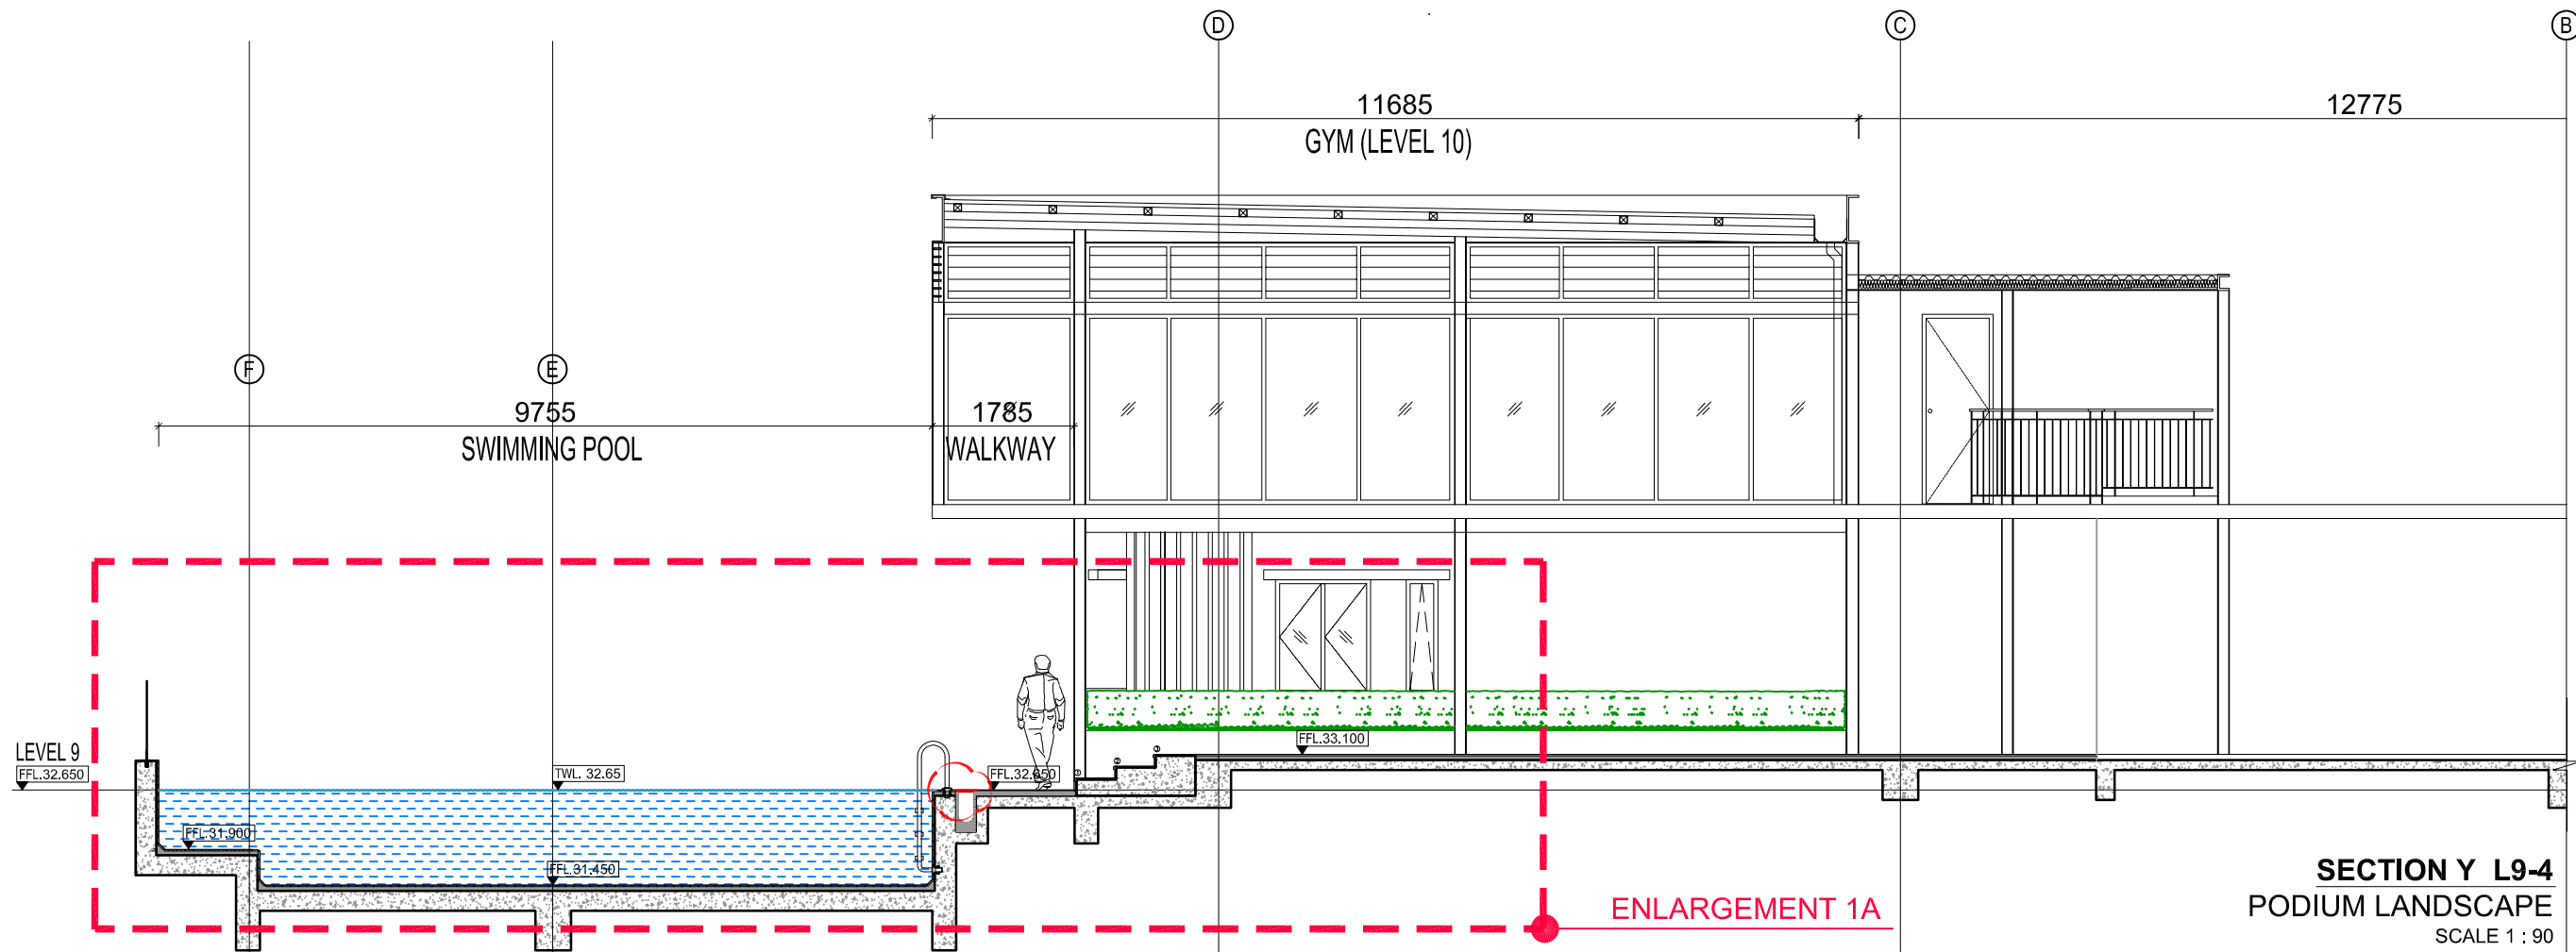

500mm(H) *Acalypha siamensis*
(refer : Podium Softscape Plan)


Walkway Paving
(refer : DETAIL C - Paving)

Overflow Drain Cover
(refer : DETAIL D - Swimming Pool)



Acrylic Railing to
Architect's detail

Swimming pool seating
(refer : DETAIL D - Swimming Pool)

Pool tiles
(refer : DETAIL D - Swimming Pool)

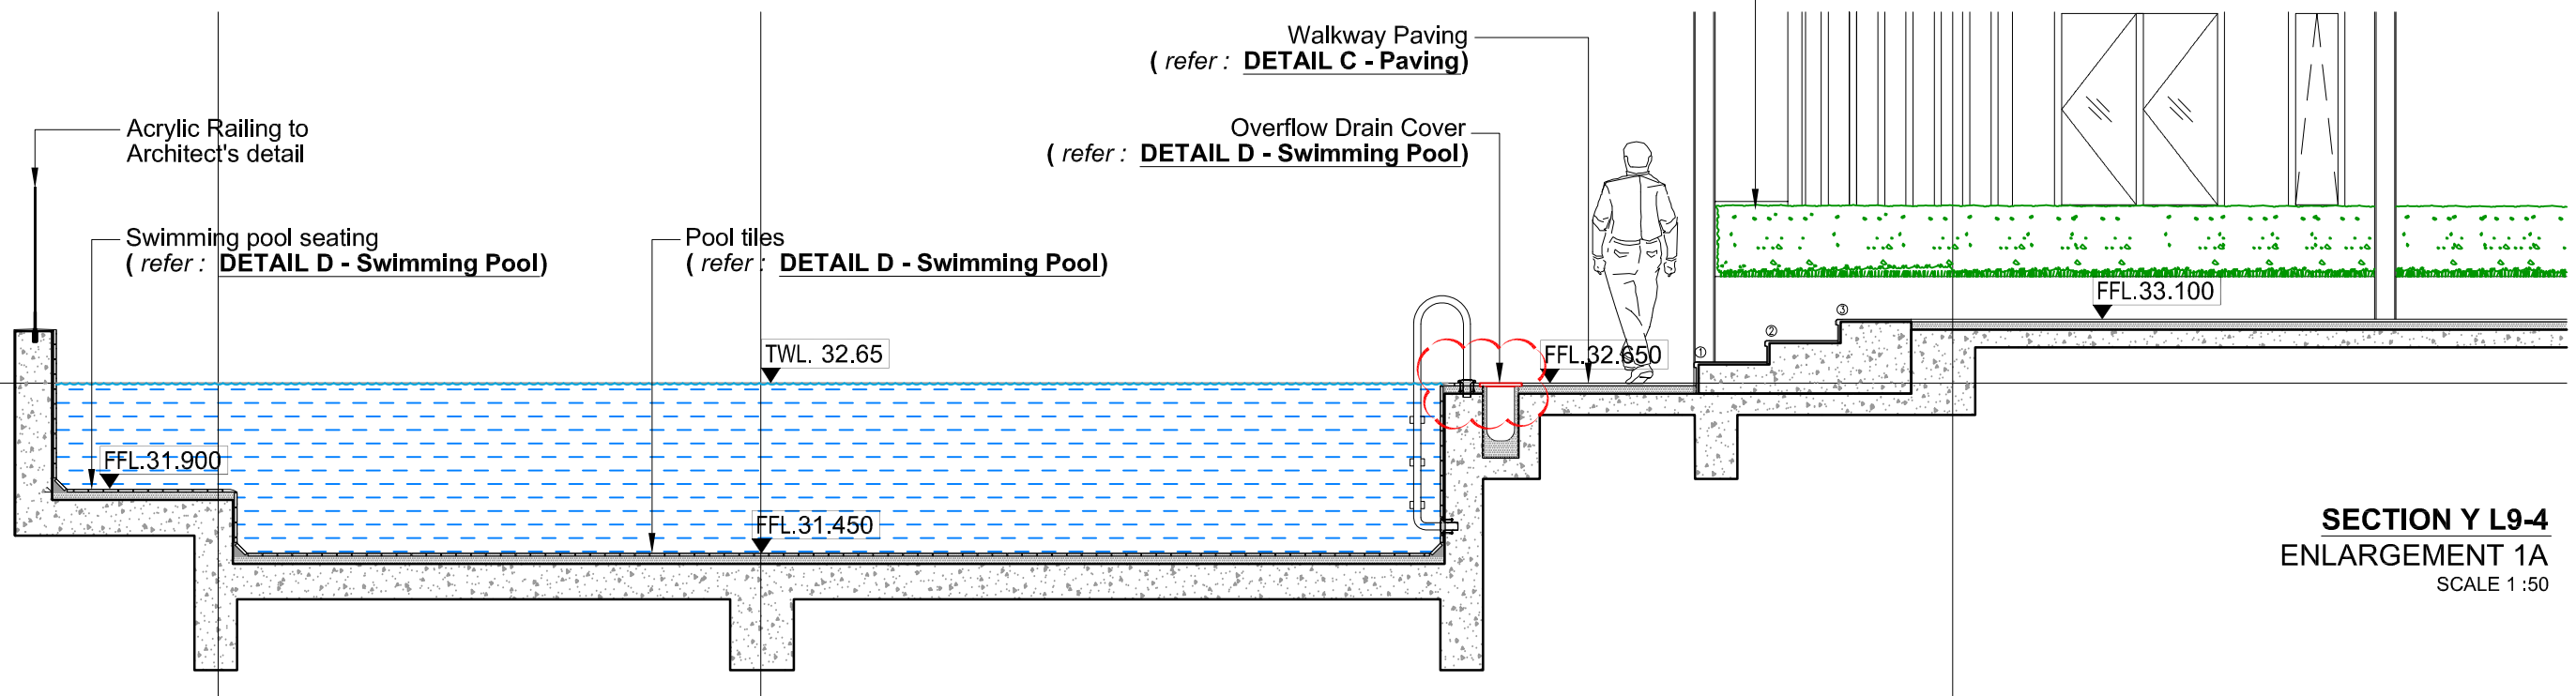


**SECTION Y L9-4
ENLARGEMENT 1A**
SCALE 1 : 50

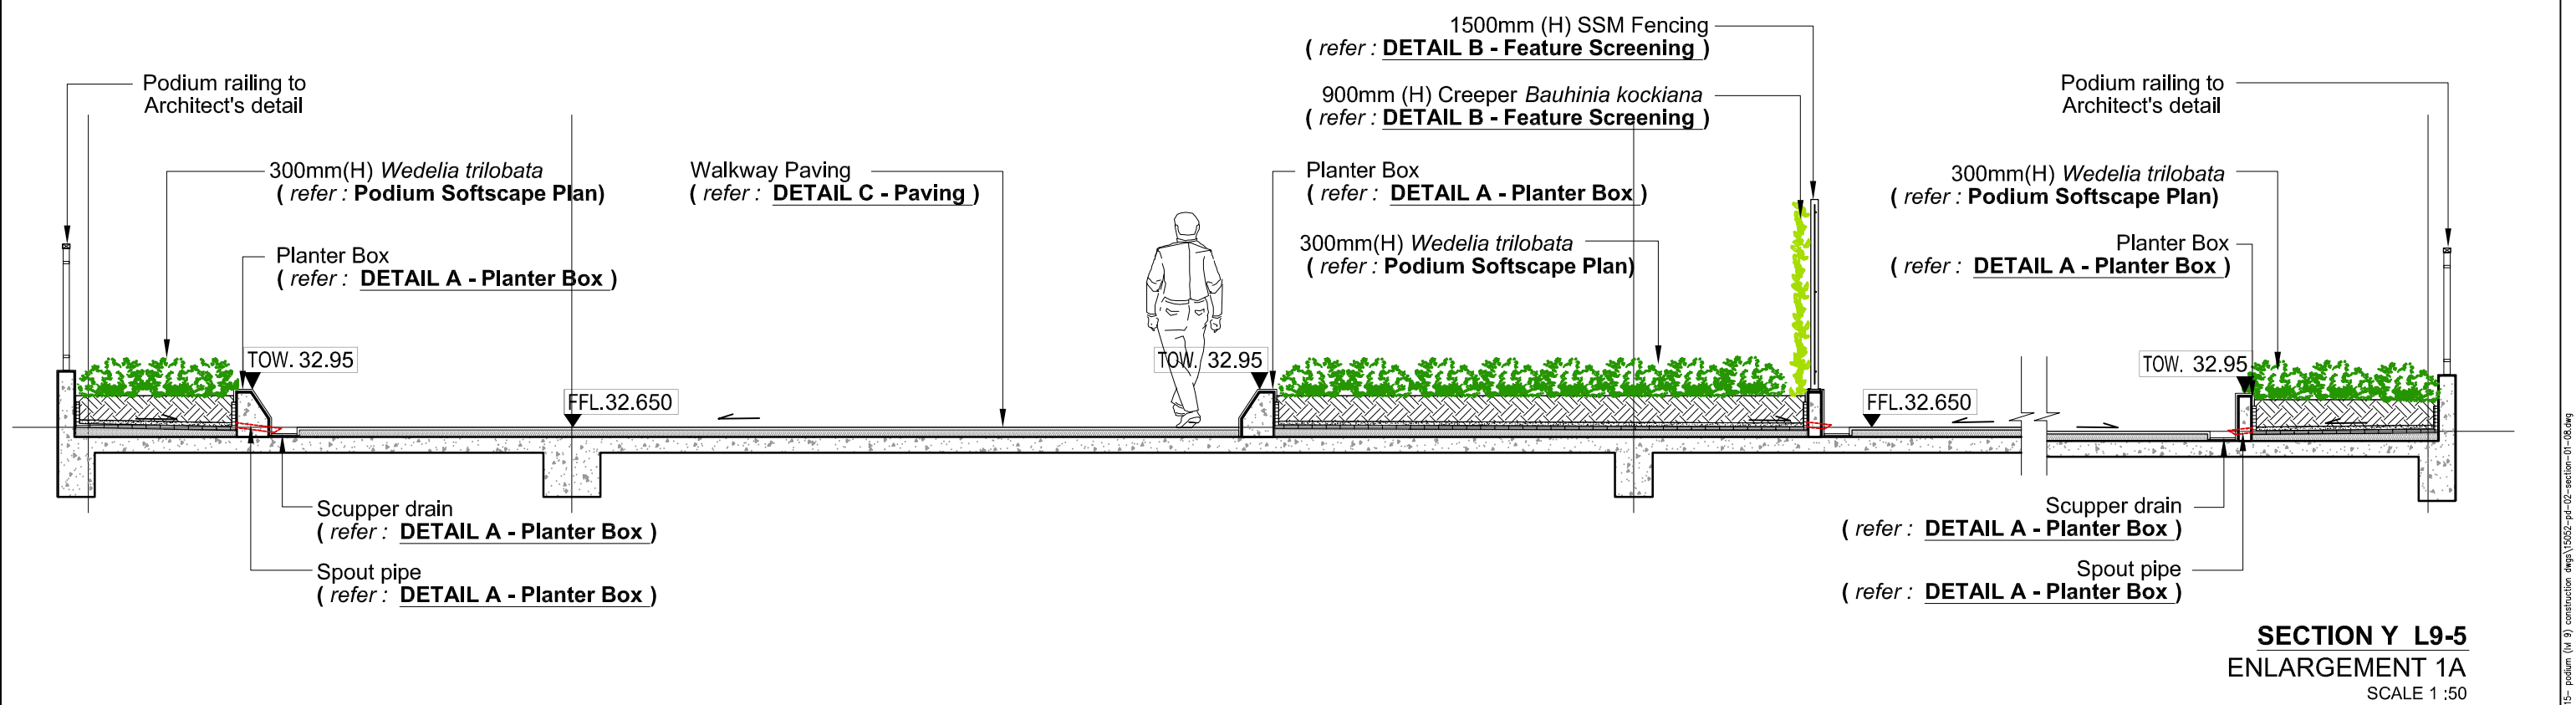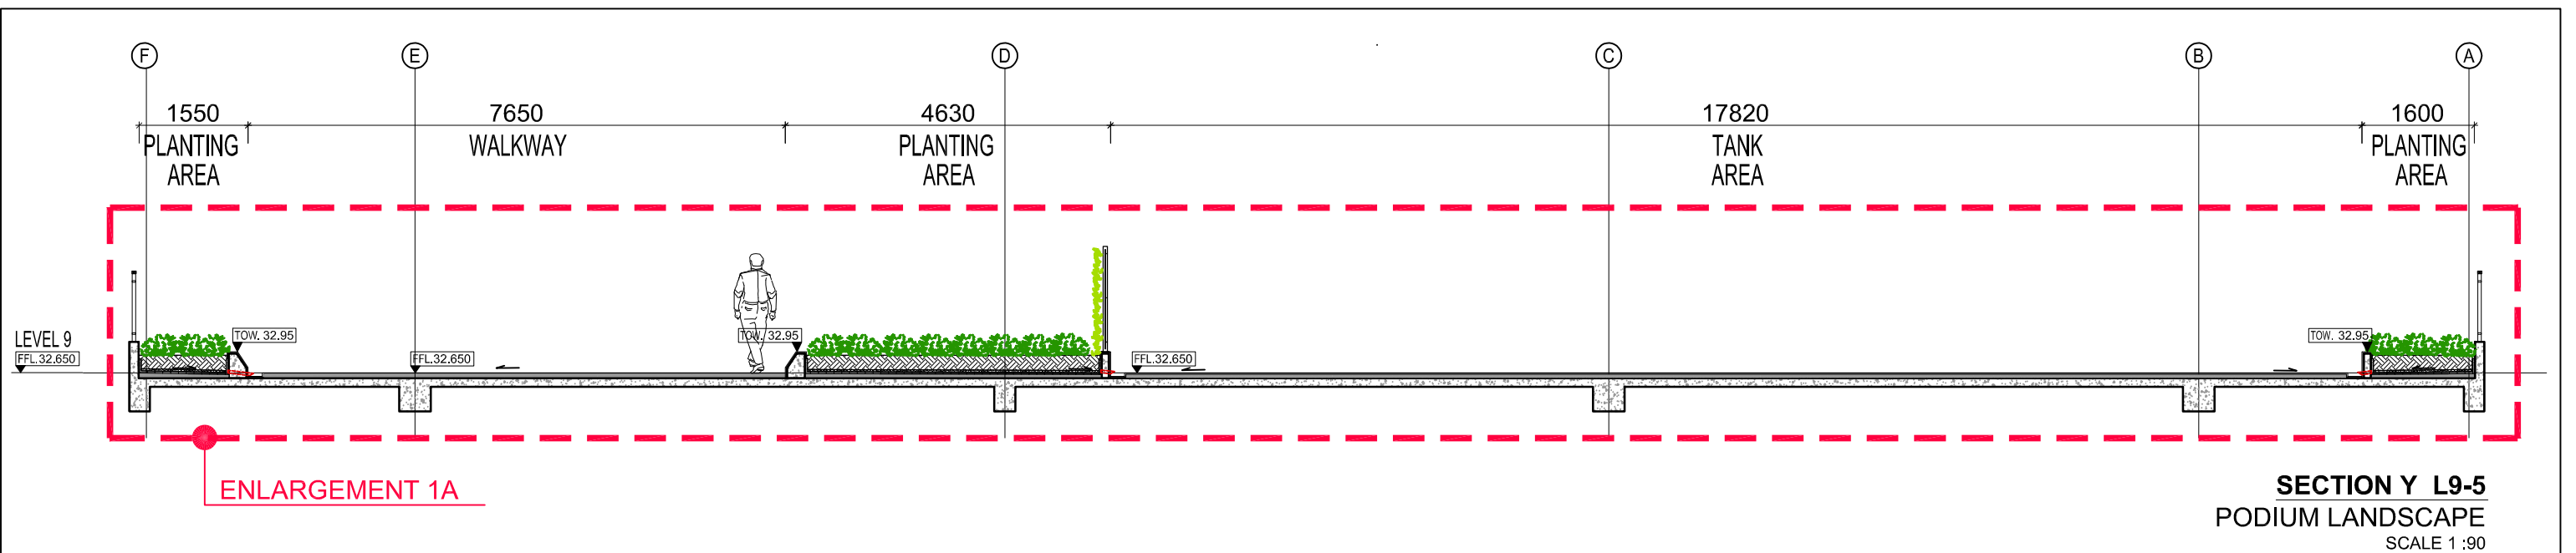


This drawing may not be reproduced or used without the written permission from LANDART DESIGN																			
LANDart design sdn. bhd. 42, Chow Thye Road, 10050, Penang, Malaysia Tel: +604-2299 375 / 530 Fax: +604-229 1928 email: info@landart.com.my www.landart.com.my	PROJECT PLOT 1 PROPOSED LANDSCAPE WORKS FOR CADANGAN MEMBINA PEMBANGUNAN BERCAMPUR DI ATAS LOT 21135, PERSIARAN CASSIA BARAT 3, MUKIM 13, SEBERANG PERAI SELATAN, PULAU PINANG YANG MENGANDUNGI: A. 2 BLOK PANGSAPURI PERKHIDMATAN 18 TINGKAT (612 UNIT) B. KEDAI PEJABAT 3 TINGKAT (196 UNIT) C. 5 TINGKAT TEMPAT LETAK KENDERAAN			DRAWING TITLE PODIUM LANDSCAPE SECTION Y L9-5, ENLARGEMENT DETAIL 1A			CLIENT PARAMOUNT PROPERTY (PW) SDN. BHD.			DRAWING STATUS AND DATE : CONSTRUCTION DRAWING 15 MAY 2018			DATE	REVISED	REF.	SCALE : AS SHOWN	A3	DRAWING NO : LA-15052-SC-PD-05	REV. 05
													15/15/18	Revised overdrain cover, Cabana, BBQ Shelter & Futsal Court Shelter	05	UNIT : MM		SHEET NO. 07	PROJECT NO. 15052
																DATE : MAY 2018			
																DRAWN BY : RF		FILE : 15052-PD-02-SECTION-01-08.DWG	
																CHECKED BY : ATIF			

LAD-DWGTEMPLATE_A3 | V.2015.1

z:\landart\project\15052 (sa) - utropolis pe

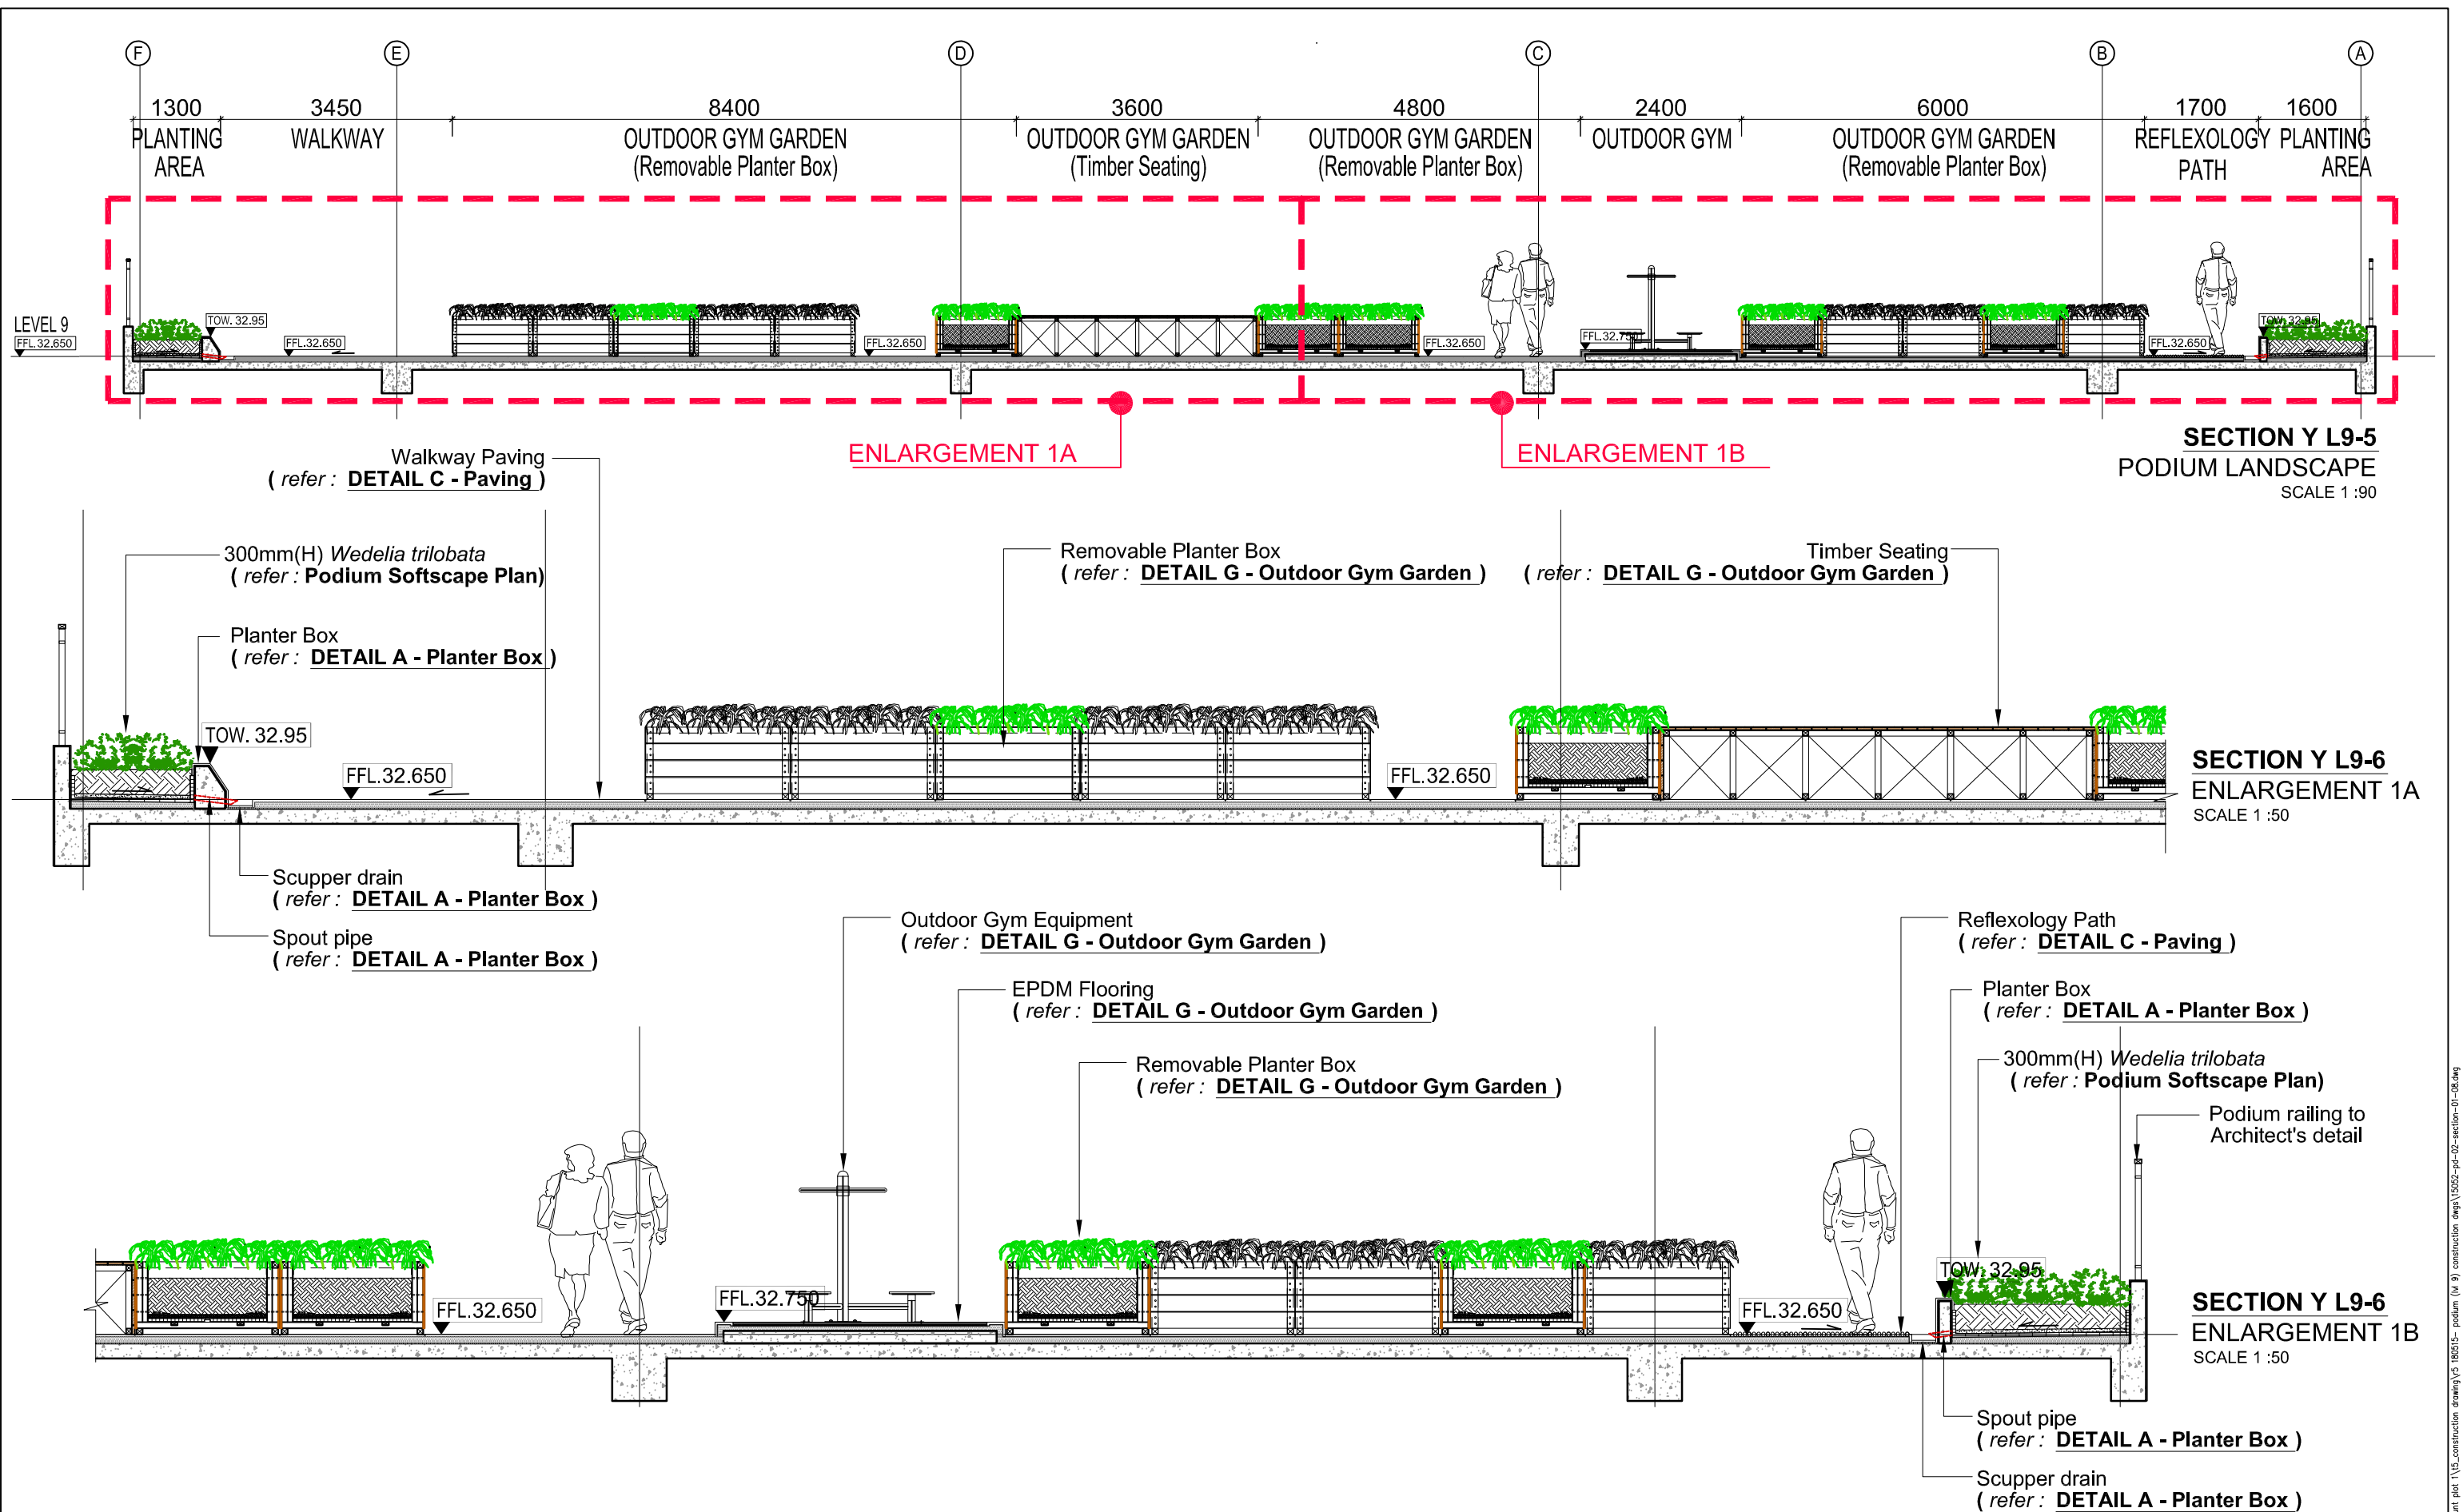

LANDart design sdn. bhd. 42, Chow Thye Road, 10050, Penang, Malaysia Tel: +604-2299 375 / 530 Fax: +604-229 1928 email: info@landart.com.my www.landart.com.my	PROJECT PLOT 1 PROPOSED LANDSCAPE WORKS FOR CADANGAN MEMBINA PEMBANGUNAN BERCAMPUR DI ATAS LOT 21135, PERSIARAN CASSIA BARAT 3, MUKIM 13, SEBERANG PERAI SELATAN, PULAU PINANG YANG MENGANDUNGI: A. 2 BLOK PANGSAPURI PERKHIDMATAN 18 TINGKAT (612 UNIT) B. KEDAI PEJABAT 3 TINGKAT (196 UNIT) C. 5 TINGKAT TEMPAT LETAK KENDERAAN DRAWING TITLE PODIUM LANDSCAPE SECTION Y L9-6 , ENLARGEMENT DETAIL 1A-1B	CLIENT PARAMOUNT PROPERTY (PW) SDN. BHD.	DRAWING STATUS AND DATE : CONSTRUCTION DRAWING 15 MAY 2018	This drawing may not be reproduced or used without the written permission from LANDART DESIGN									
				DATE	REVISED	REF.	SCALE : AS SHOWN	A3	DRAWING NO : LA-15052-SC-PD-06		REV. 05		
				15/15/18	Revised overdrain cover, Cabana, BBQ Shelter & Futsal Court Shelter	05	UNIT : MM		SHEET NO.	PROJECT NO.			
							DATE : MAY 2018		08	15052			
							DRAWN BY : RF		FILE : 15052-PD-02-SECTION-01-08.DWG				
							CHECKED BY : ATIF						

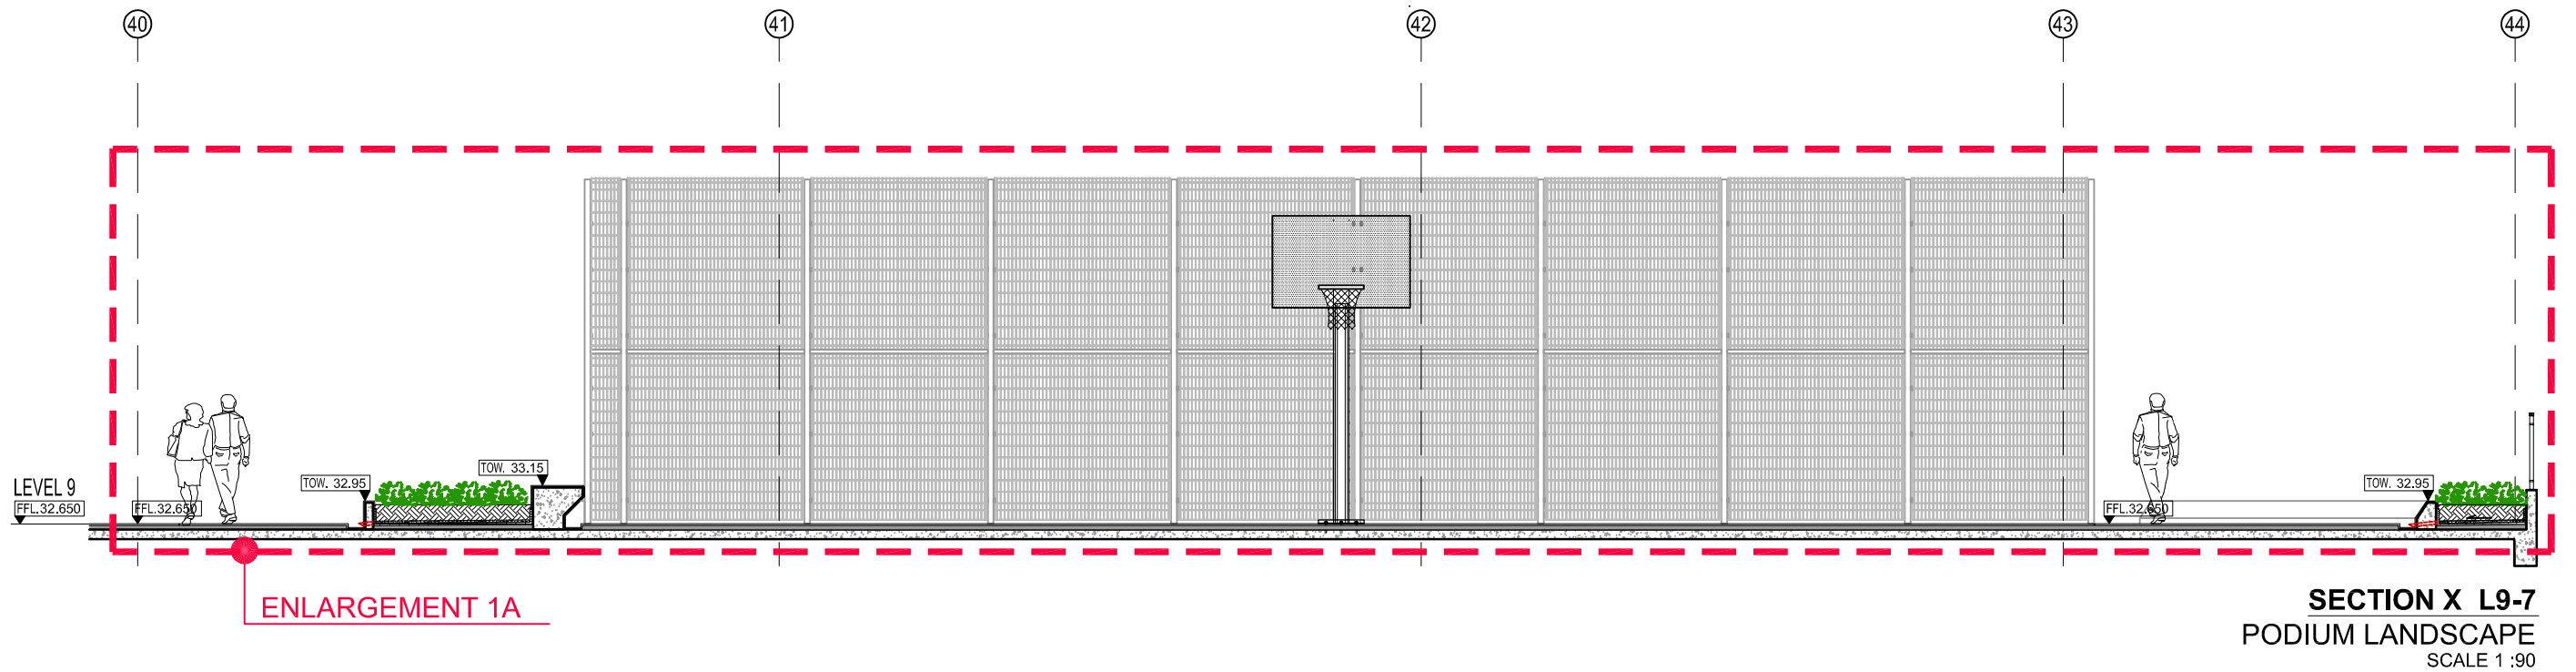

Basketball Post and Net
(refer : **DETAIL H - Basketball Court**)

Basketball Court 4500mm (H) SSM Fencing
(refer : **DETAIL H - Basketball Court**)

500mm (H) Seating
(refer : **DETAIL A - Planter Box**)

Planter Box
(refer : **DETAIL A - Planter Box**)

300mm(H) *Wedelia trilobata*
(refer : **Podium Softscape Plan**)

TOW. 32.95 TOW. 33.15

Spout pipe
(refer : **DETAIL A - Planter Box**)

Scupper drain
(refer : **DETAIL A - Planter Box**)

Podium railing to Architect's detail


Walkway Paving
(refer : **DETAIL C - Paving**)

300mm(H) *Wedelia trilobata*
(refer : **Podium Softscape Plan**)

Planter Box
(refer : **DETAIL A - Planter Box**)

TOW. 32.95

SECTION X L9-7
ENLARGEMENT 1 A
SCALE 1 : 90

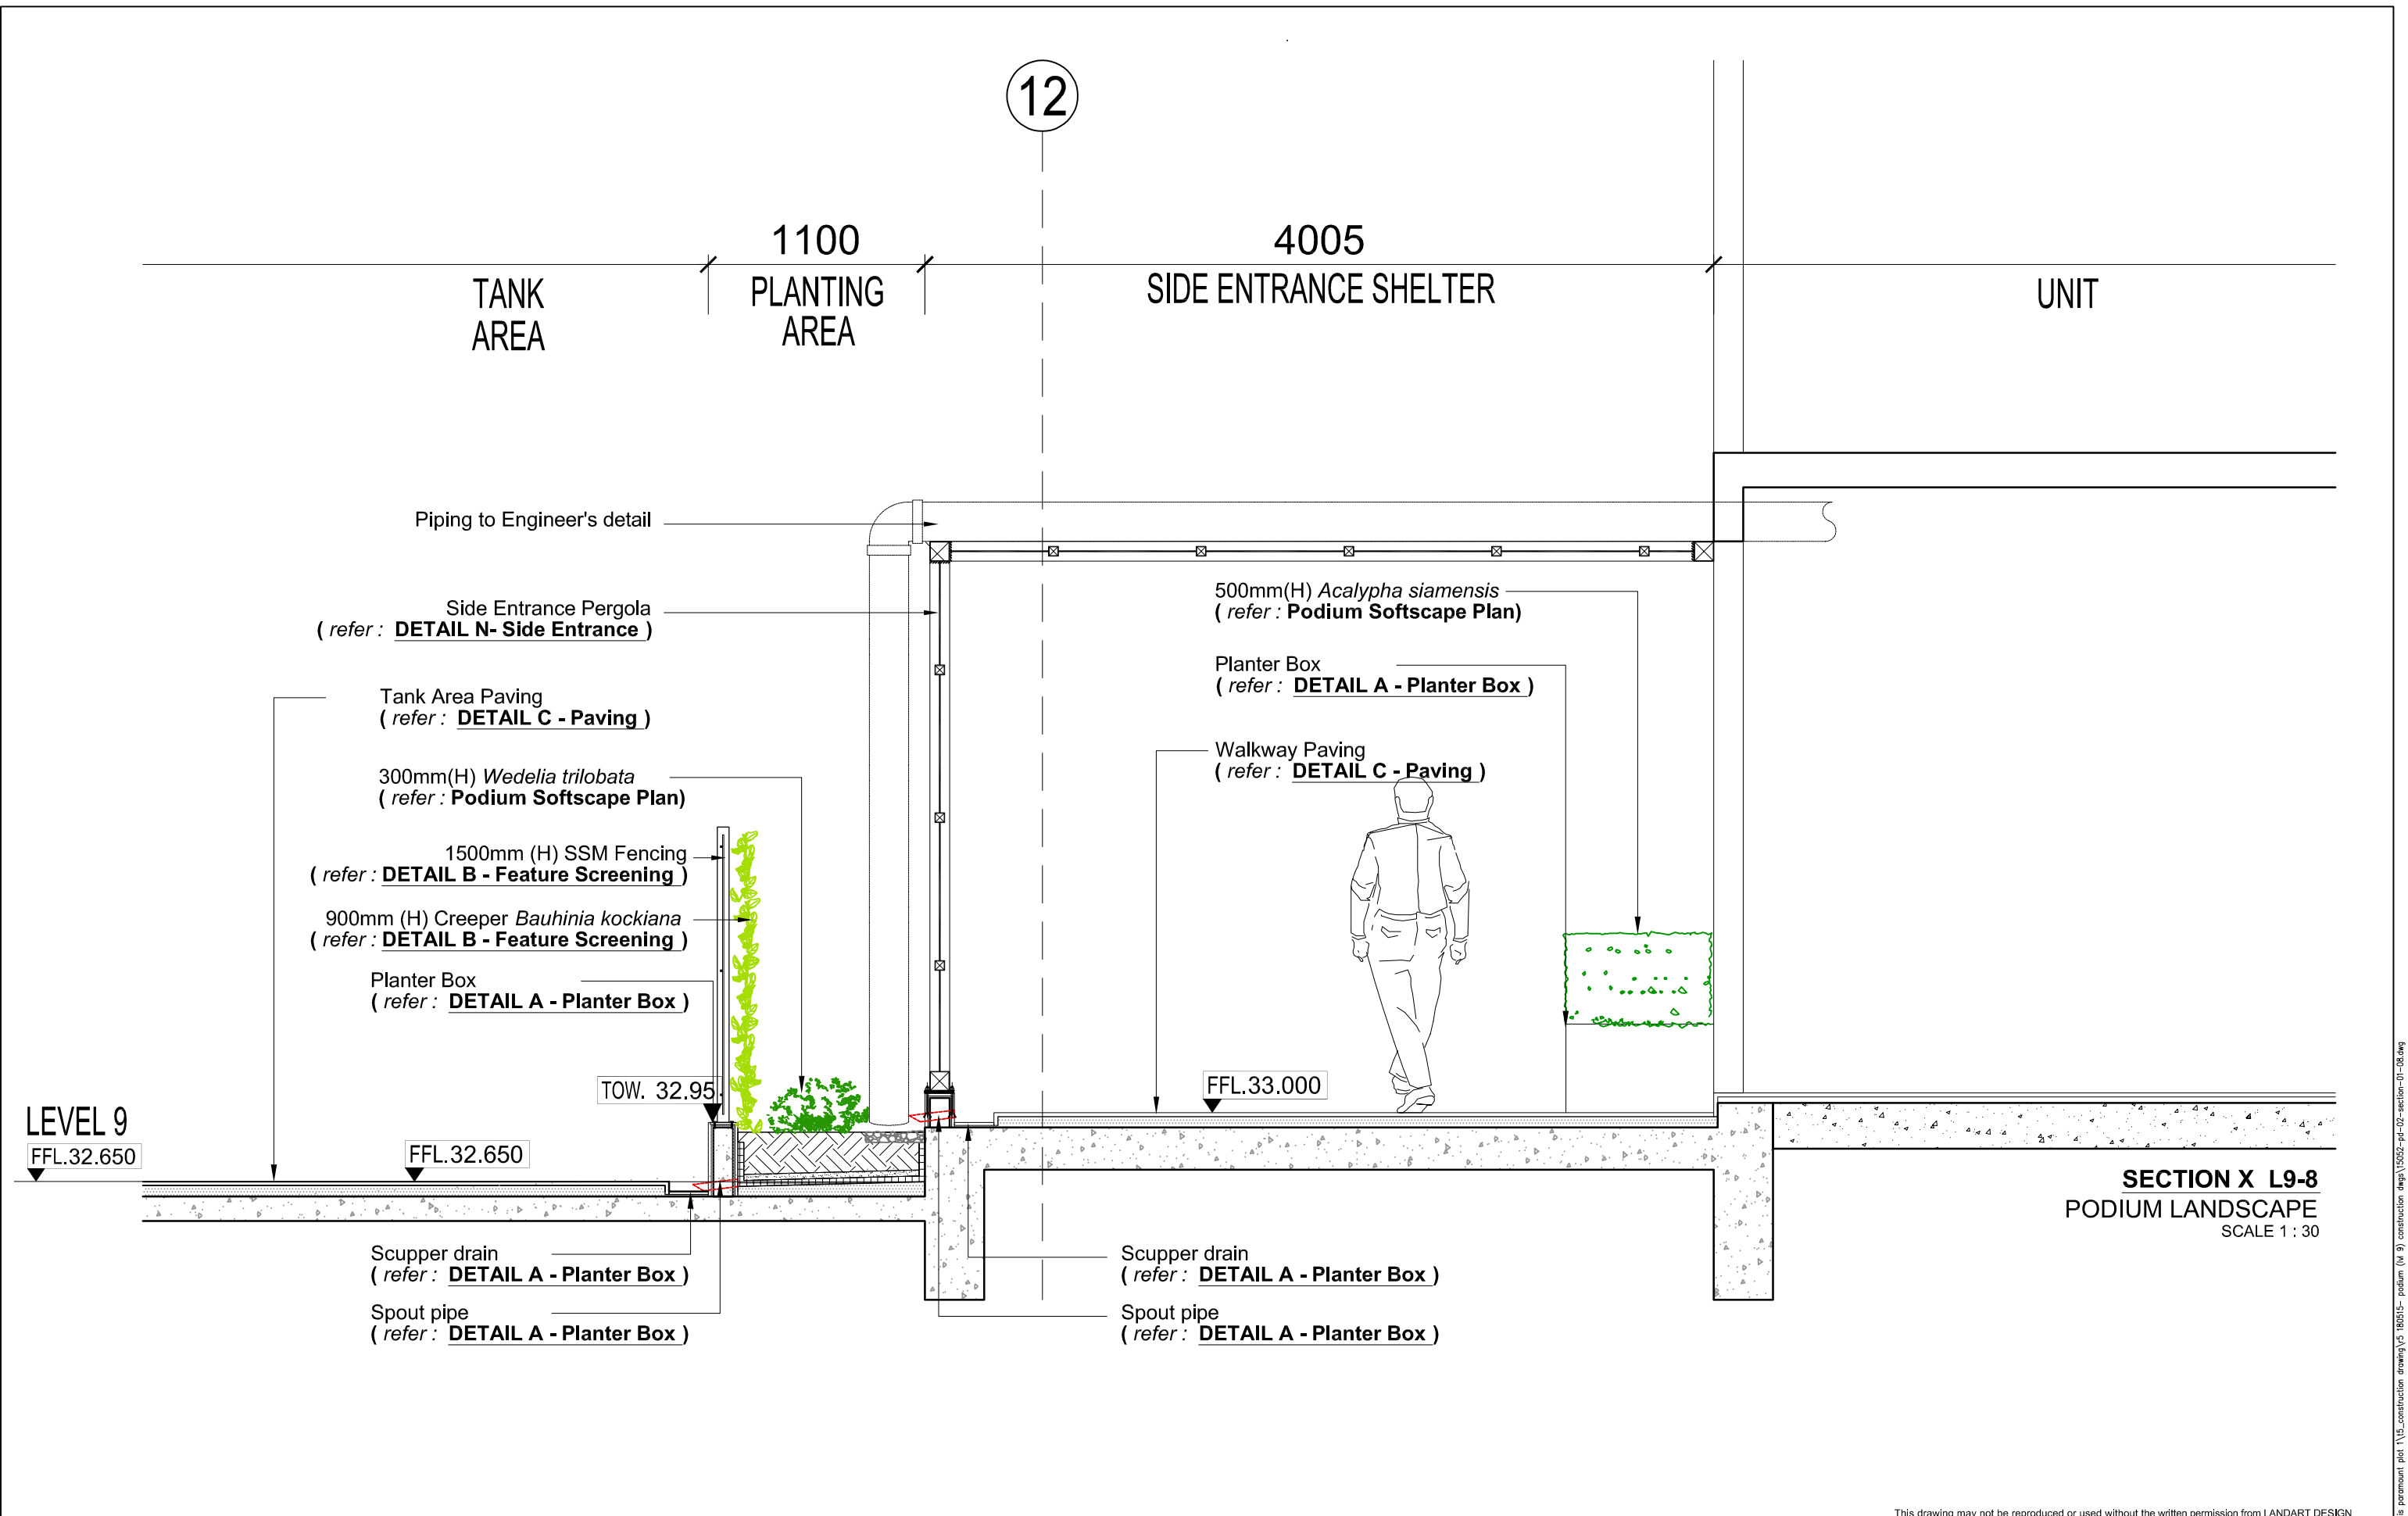

LANDart design sdn.bhd. 42, Chow Thye Road, 10050, Penang, Malaysia Tel: +604-2299 375 / 530 Fax: +604-229 1928 email: info@landart.com.my www.landart.com.my	PROJECT PLOT 1 PROPOSED LANDSCAPE WORKS FOR CADANGAN MEMBINA PEMBANGUNAN BERCAMPUR DI ATAS LOT 21135, PERSIARAN CASSIA BARAT 3, MUKIM 13, SEBERANG PERAI SELATAN, PULAU PINANG YANG MENGANDUNGI: A. 2 BLOK PANGSAPURI PERKHIDMATAN 18 TINGKAT (612 UNIT) B. KEDAI PEJABAT 3 TINGKAT (196 UNIT) C. 5 TINGKAT TEMPAT LETAK KENDERAAN	DRAWING TITLE PODIUM LANDSCAPE SECTION X L9-8	CLIENT PARAMOUNT PROPERTY (PW) SDN. BHD.	DRAWING STATUS AND DATE : CONSTRUCTION DRAWING 15 MAY 2018	DATE	REVISED	REF.	SCALE : AS SHOWN	A3	DRAWING NO : LA-15052-SC-PD-08		REV. 05
					15/15/18	Revised overdrain cover, Cabana, BBQ Shelter & Futsal Court Shelter	05	UNIT : MM		SHEET NO.	PROJECT NO.	
								DATE : MAY 2018		10	15052	
								DRAWN BY : RF		--		
								CHECKED BY : ATIF		FILE :		
										15052-PD-02-SECTION-01-08.DWG		

LAD-DWGTEMPLATE_A3 | V.2015.1