


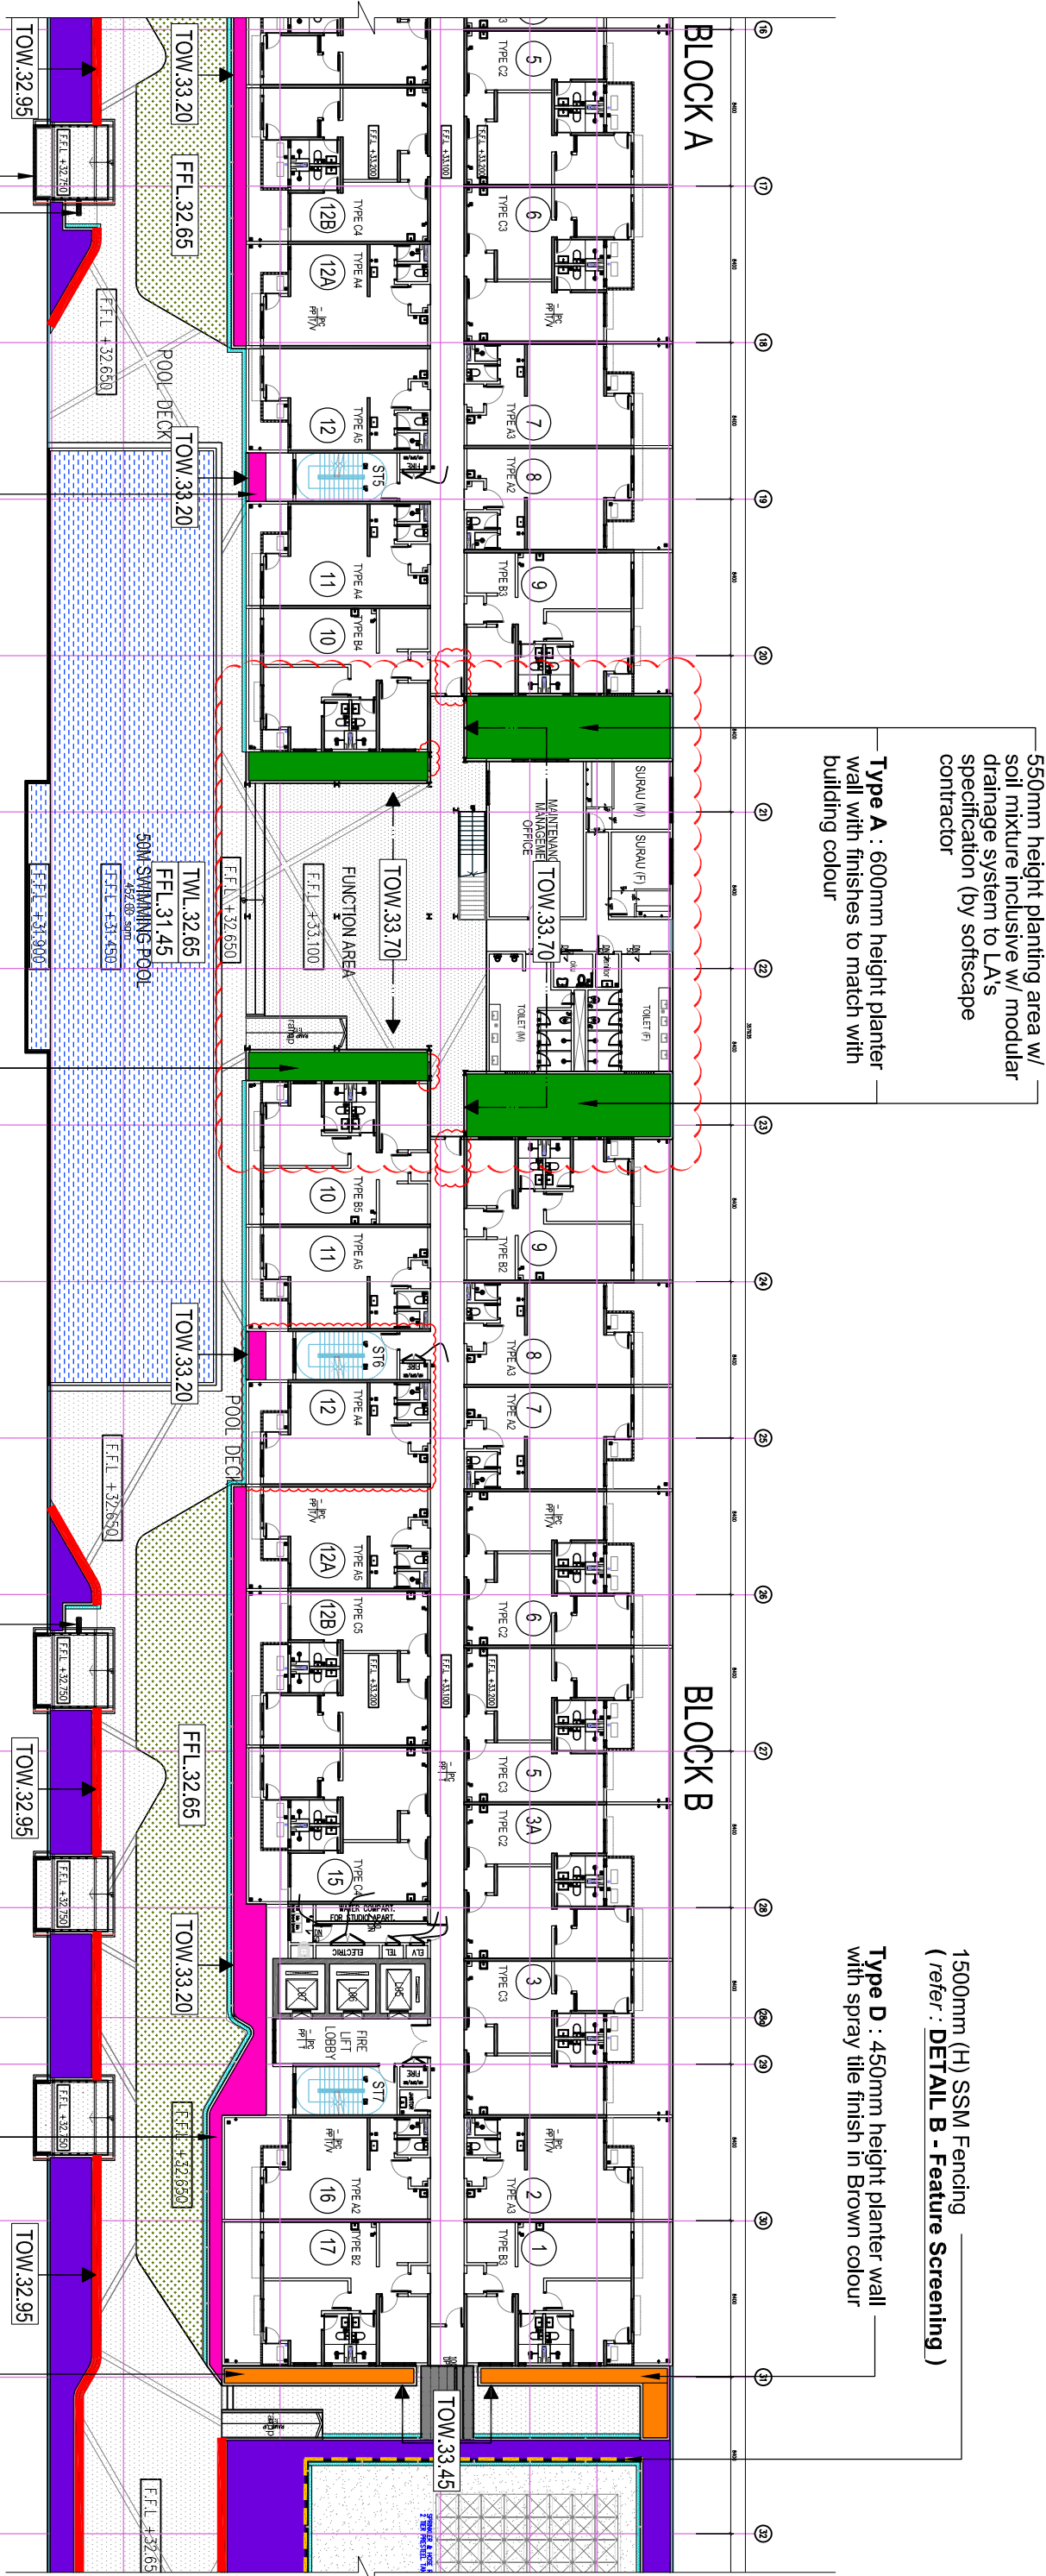

550mm height planting area w/
soil mixture inclusive w/ modular
drainage system to LA's
specification (by softscape
contractor

Type A : 600mm height planter
wall with finishes to match with
building colour

1500mm (H) SSM Fencing
(refer : **DETAIL B - Feature Screening**)

Type D : 450mm height planter wall
with spray tile finish in Brown colour

Type C : 550mm height planter wall with
spray tile finish in Brown colour

Shower area
(refer : **DETAIL F - Shower Pit**)

Cabana shelter
(refer : **DETAIL E - Cabana**)

Type A : 600mm height planter wall with
finishes to match with building colour

550mm height planting area w/ soil mixture
inclusive w/ modular drainage system to
LA's specification (by softscape contractor)

Shower area
(refer : **DETAIL F - Shower Pit**)

Type D : 450mm height planter wall with
spray tile finish in Brown colour

DETAIL A - PLANTER BOX

PLANTER BOX PLAN : ENLARGEMENT PL-2 PLAN

SCALE 1 : 350

PROJECT				CLIENT				DRAWING STATUS AND DATE :				This drawing may not be reproduced or used without the written permission from LANDART DESIGN			
PLOT 1				PARAMOUNT PROPERTY (PW)				CONSTRUCTION				DATE			
PROPOSED LANDSCAPE WORKS FOR GAGANGAN MENJANA, PERKAMPUNAN BERKAMPUR DI ATAS LOT 21135, PERSIARAN CASSIA BARAT 3, MUKIM 13, SEREMBANG PERAK SELATAN, KUALA PILANG, KAMPUNG MANDUKER, A-2 BLOK PANGSAPURI PERKHIDAYATAN 18 TINGKAT (612 UNIT), B. KEDAI PEJABAT 3 TINGKAT (196 UNIT), C. 5 TINGKAT TEMPAT LETAK KENDERAAN				SDN. BHD.				DRAWING				REVISED			
DRAWING TITLE				(by softscape contractor)				25 JUL Y 2018				REF.			
DETAIL A - PLANTER BOX												SCALE : AS SHOWN			
ENLARGEMENT PL-2 PLAN												A3			
												UNIT : MM			
												DATE : DEC 2017			
												DRAWN BY : ANI			
												CHECKED BY : ATIF			
												FILE :			
												15052-PD-01-DETAIL A-PLANTER BOX PLANNING			