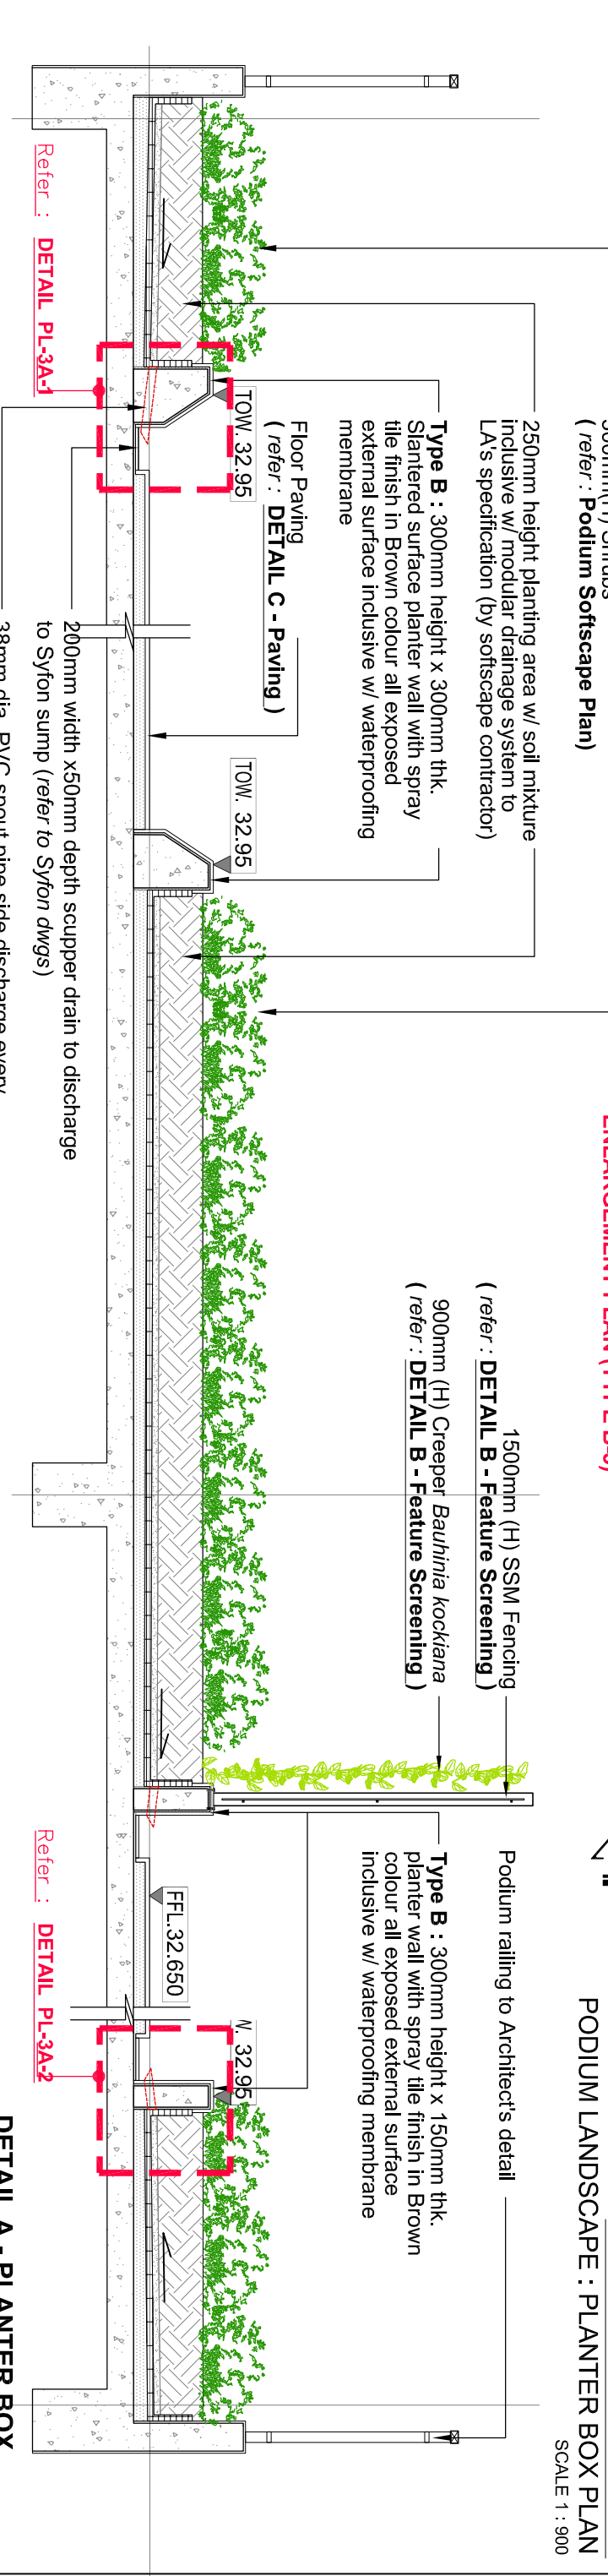
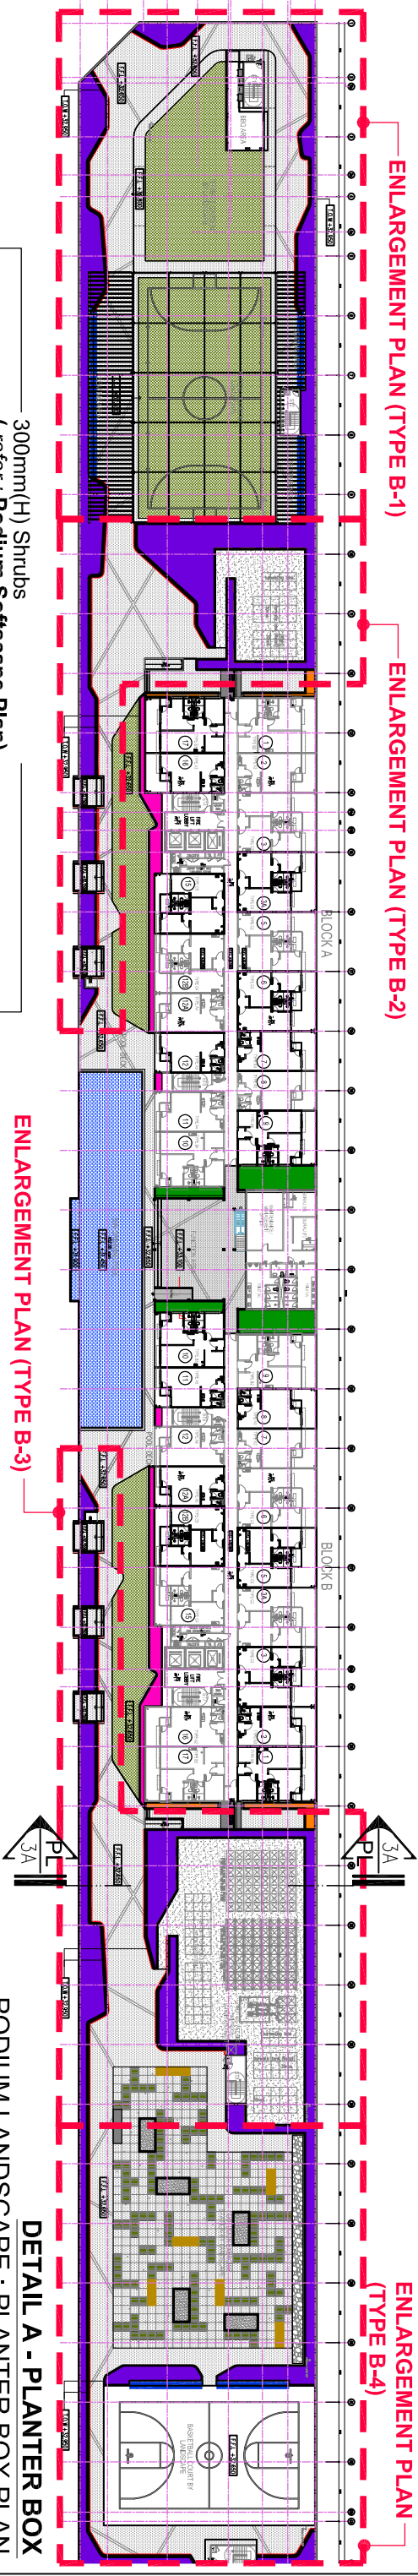


PROJECT		CLIENT		DRAWING STATUS AND DATE :		DATE		REVISED		REF.		SCALE : AS SHOWN		A3		DRAWING NO :		REV.	
PLOT 1		PARAMOUNT PROPERTY (PW)		CONSTRUCTION												LA-15052-HD-PD-04		05	
PROPOSED LANDSCAPE WORKS FOR GROUNDWORKS, PAVING, PLANTING, AND IRRIGATION		SON, BHD.		DRAWING												SHEET NO.			
A. 2 BLOCK PANGSAPURI PERKIDAYA 18 TINGKAT (612 UNIT)																DATE : JUL 2018			
B. KEDAI PEJABAT 3 TINGKAT (198 UNIT)																DRAWN BY : RF			
C. 5 TINGKAT TEMPAT LETAK KENDERAAN																CHECKED BY : ATIF			
DRAWING TITLE																FILE :			
DETAIL A - PLANTER BOX																15052-PD-01-DETAIL A-PLANTER BOX SECTION DETAIL			
TYPICAL SECTION PL-3A, DETAIL PL-3A-1 & PL-3A-2																			