


Type B : 300mm height x 300mm thk. Slantered surface planter wall with spray tile finish in Brown colour all exposed external surface inclusive w/ waterproofing membrane

250mm height planing area w/ soil mixture inclusive w/ modular drainage system to LA's specification (by softscape contractor)

Seating : 500mm Height R.C Seating to be attached to Planter Wall with spray tile finish in Brown colour

Futsal Court Shelter
(refer : **DETAIL I - Futsal Court**)

SETTING OUT POINT

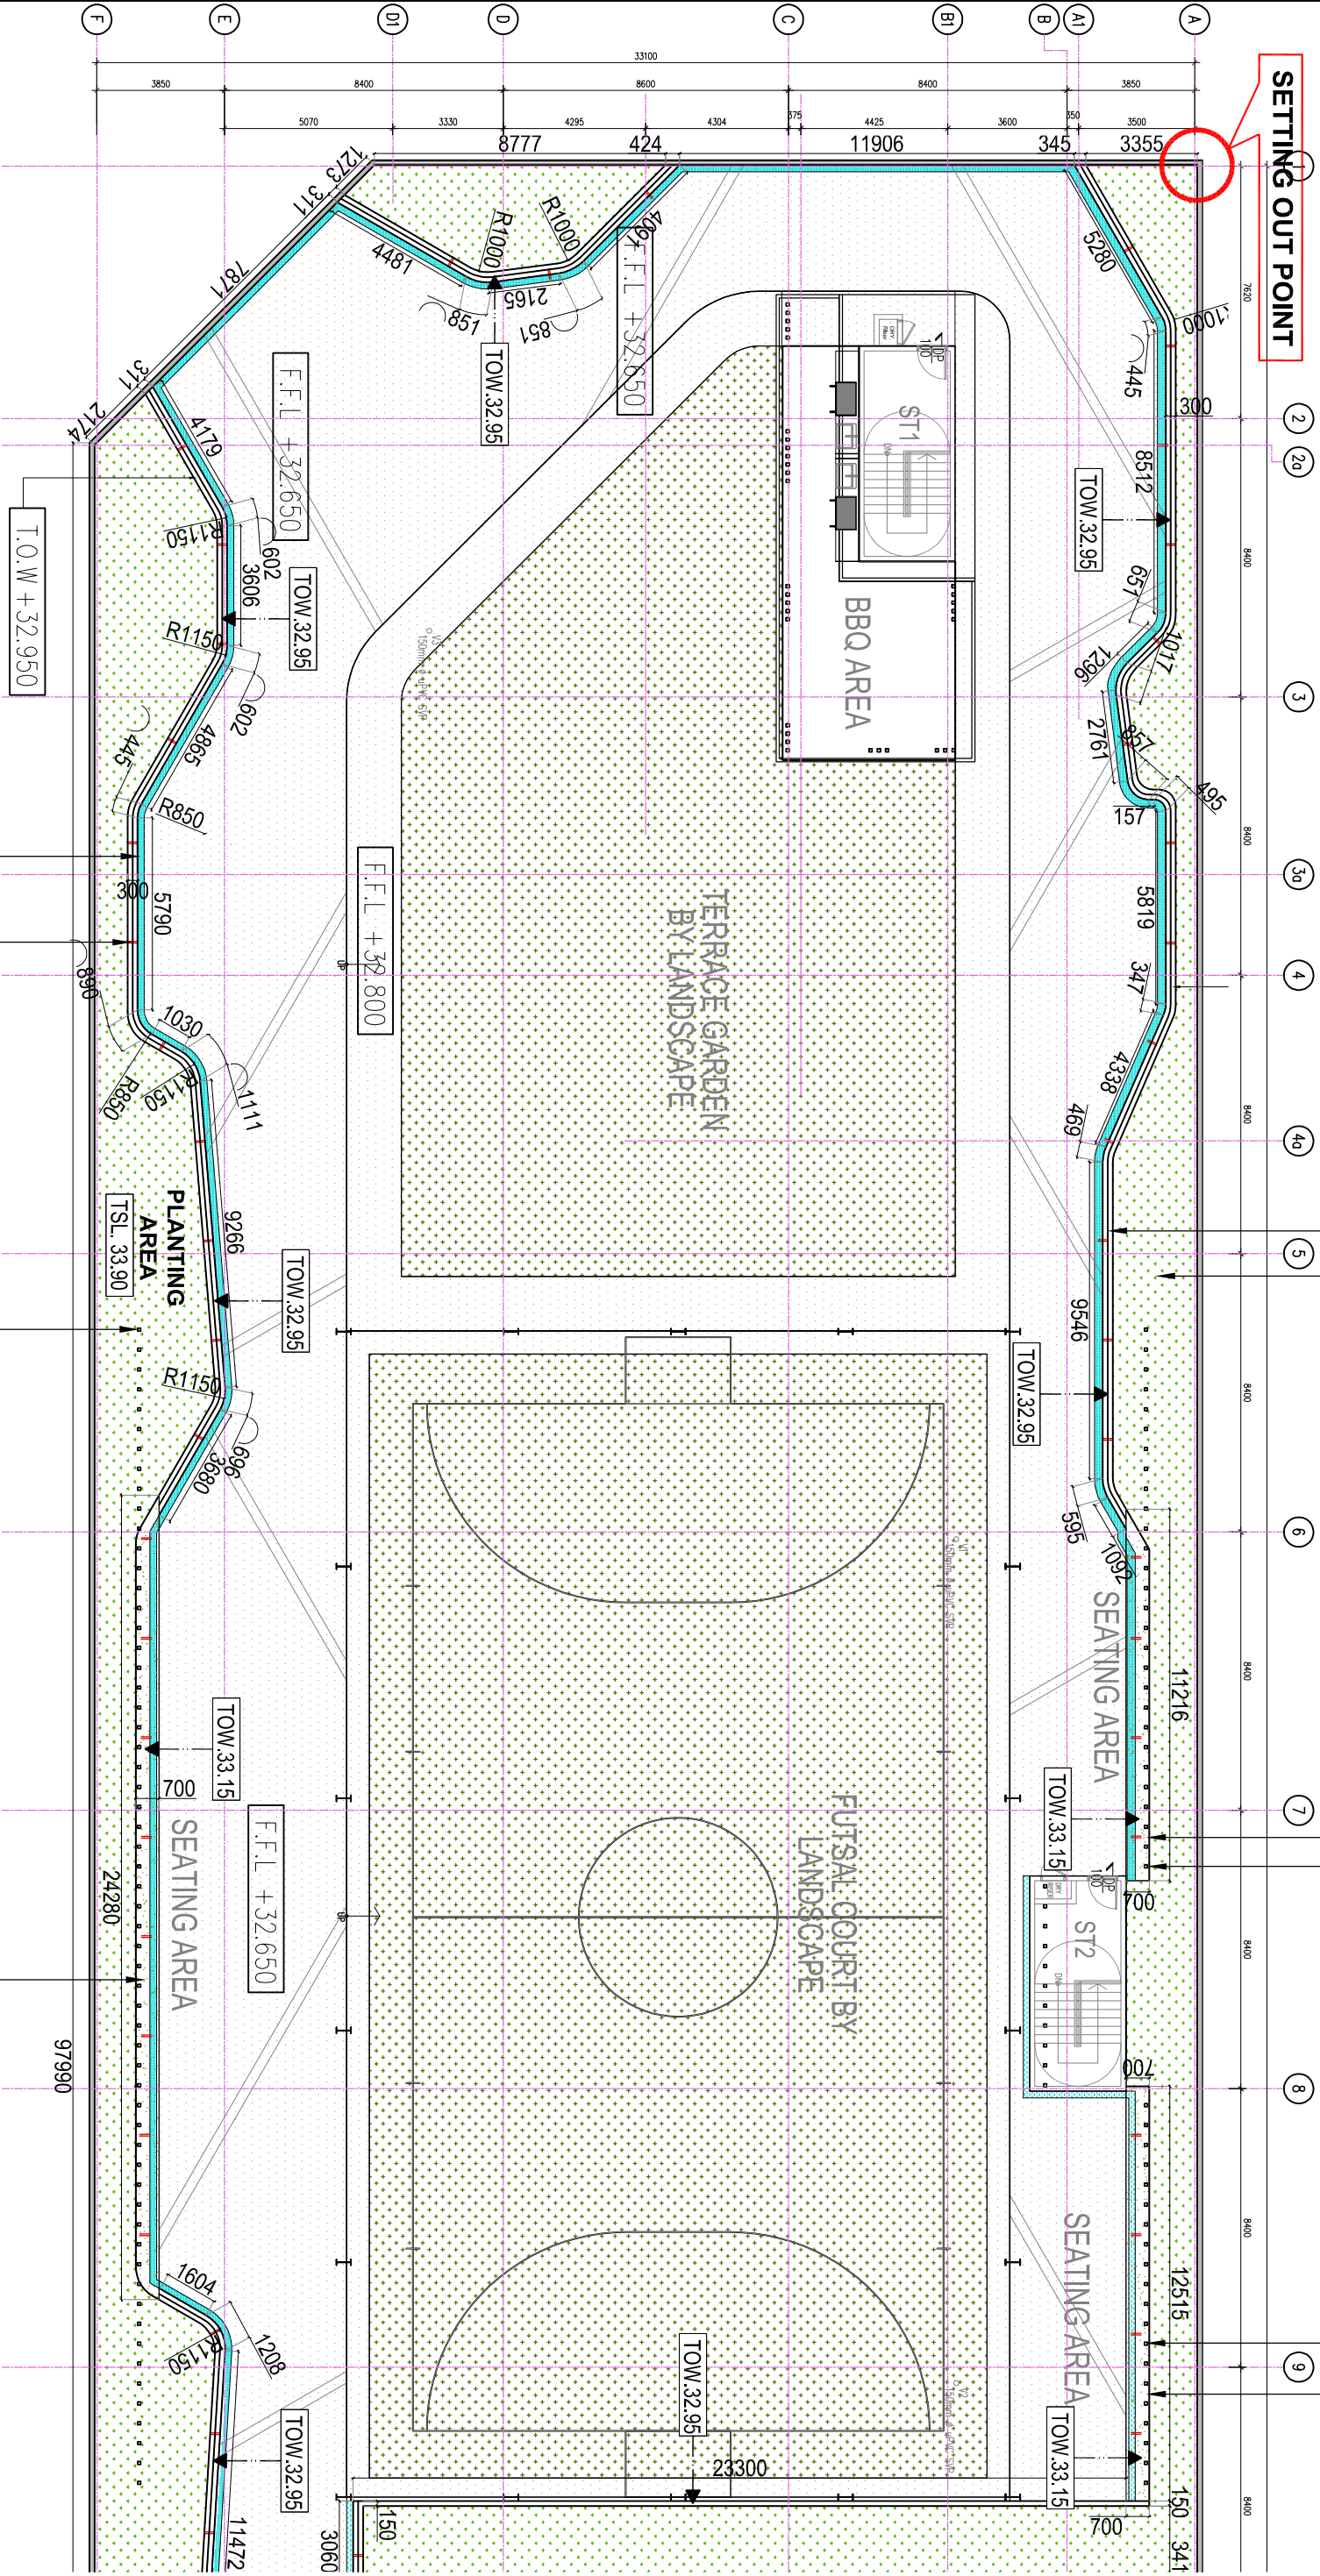

200mm width x50mm depth scupper drain to discharge to Syton sump (refer to Syfon dwgs)

38mm dia. PVC spout pipe side discharge every 3000mm c/c to be discharge to scupper drain

Seating : 500mm Height R.C Seating to be attached to Planter Wall with spray tile finish in Brown colour
Futsal Court Shelter
(refer : **DETAIL I - Futsal Court**)

DETAIL A - PLANTER BOX
ENLARGEMENT PLAN (TYPE B-1)
SCALE 1 : 200

PROJECT				CLIENT				DRAWING STATUS AND DATE :				This drawing may not be reproduced or used without the written permission from LANDART DESIGN			
PLOT 1				PARAMOUNT PROPERTY (PW)				DATE				REVISED			
PROPOSED LANDSCAPE WORKS FOR GAGANGAN MEWAHA BERKAMPUR DI ATAS LOT 21135, PERSIARAN CASSIA BARAT 3, MUKIM 13, SEBERANG PERAI SELATAN, PULAU PINANG, MALAYSIA				SDN. BHD.				REF.				SCALE : AS SHOWN			
A. 2 BLOK PANGSAPURI PERKUDIA UTAN 18 TINGKAT (612 UNIT)				CONSTRUCTION DRAWING				UNIT : MM				A3			
B. KEDAI PEJABAT 3 TINGKAT (196 UNIT)				25 JUL Y 2018				DATE : JUL 2018				SHEET NO.			
C. 5 TINGKAT TEMPAT LETAK KENDERAAN				DRAWING TITLE				DRAWN BY : RF				PROJECT NO.			
DETAIL A - PLANTER BOX				ENLARGEMENT PLAN (TYPE B-1)				CHECKED BY : ATIF				FILE :			
42, Chow Thye Road, 10950, Penang, Malaysia				15052				18				15052			
Toll : +604-229 575 530, Fax : +604-229 1928				15052-PD-1-DETAIL A-PLANTER BOX SECTION/DETAIL				REV.				05			
www.landart.com.my															