


DETAIL A - PLANTER BOX
PODIUM LANDSCAPE : PLANTER BOX PLAN
SCALE 1 : 900

Type D : 450mm height planter wall with spray tile finish in Brown colour (refer to Type D detail)

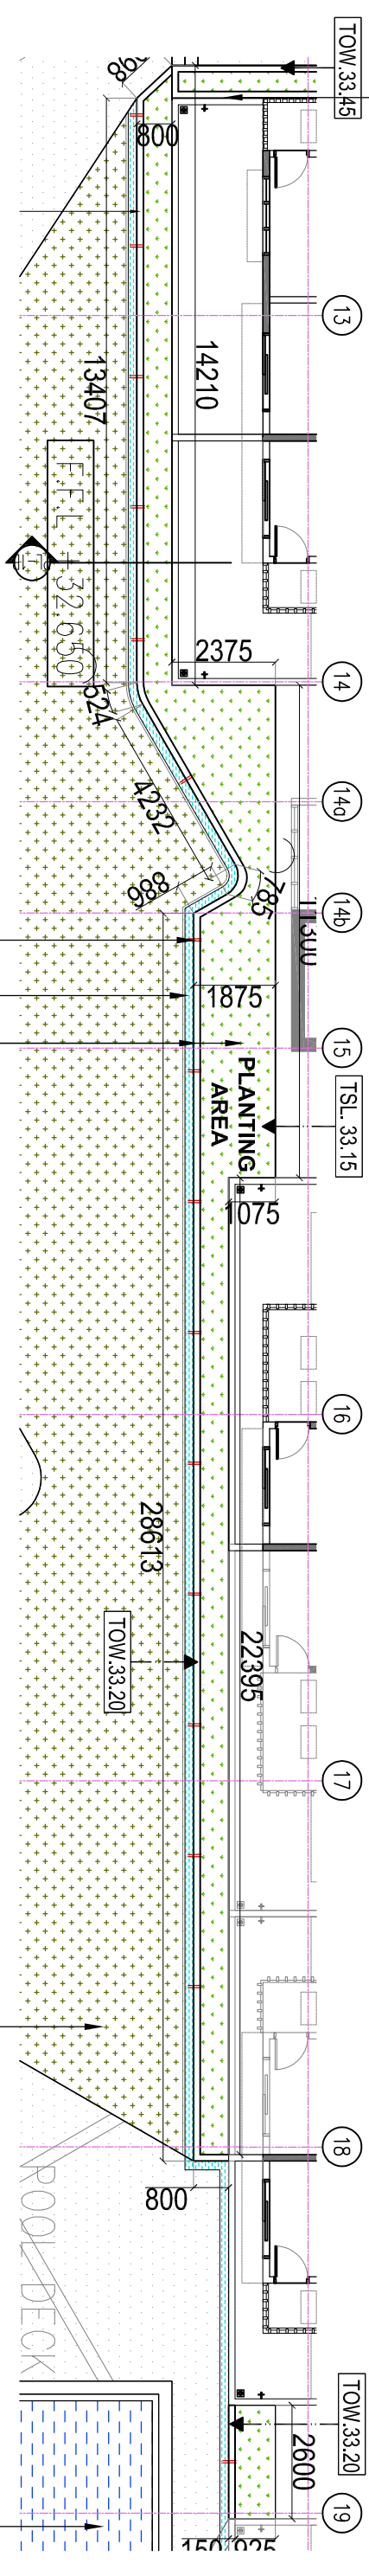

DETAIL A - PLANTER BOX
ENLARGEMENT PLAN (TYPE C-1)


SCALE 1 : 150

38mm dia. PVC spout pipe side _____
discharge every 3000mm c/c to be
discharge to scupper drain
200mm width x50mm depth scupper drain
to discharge to Syfon sump (*refer to Syfon
dwgs*)

- **Type C** : 550mm height x 150mm thk. planter wall with spray tile finish in Brown colour
- 500mm height planting area w/ soil mixture inclusive w/ modular drainage system to LA's specification (by softscape contractor)

Artificial Grass Lawn
(refer: **DETAIL J - Open Lawn**)

Swimming Pool
(refer : **DETAIL D - Swimming Pool**)

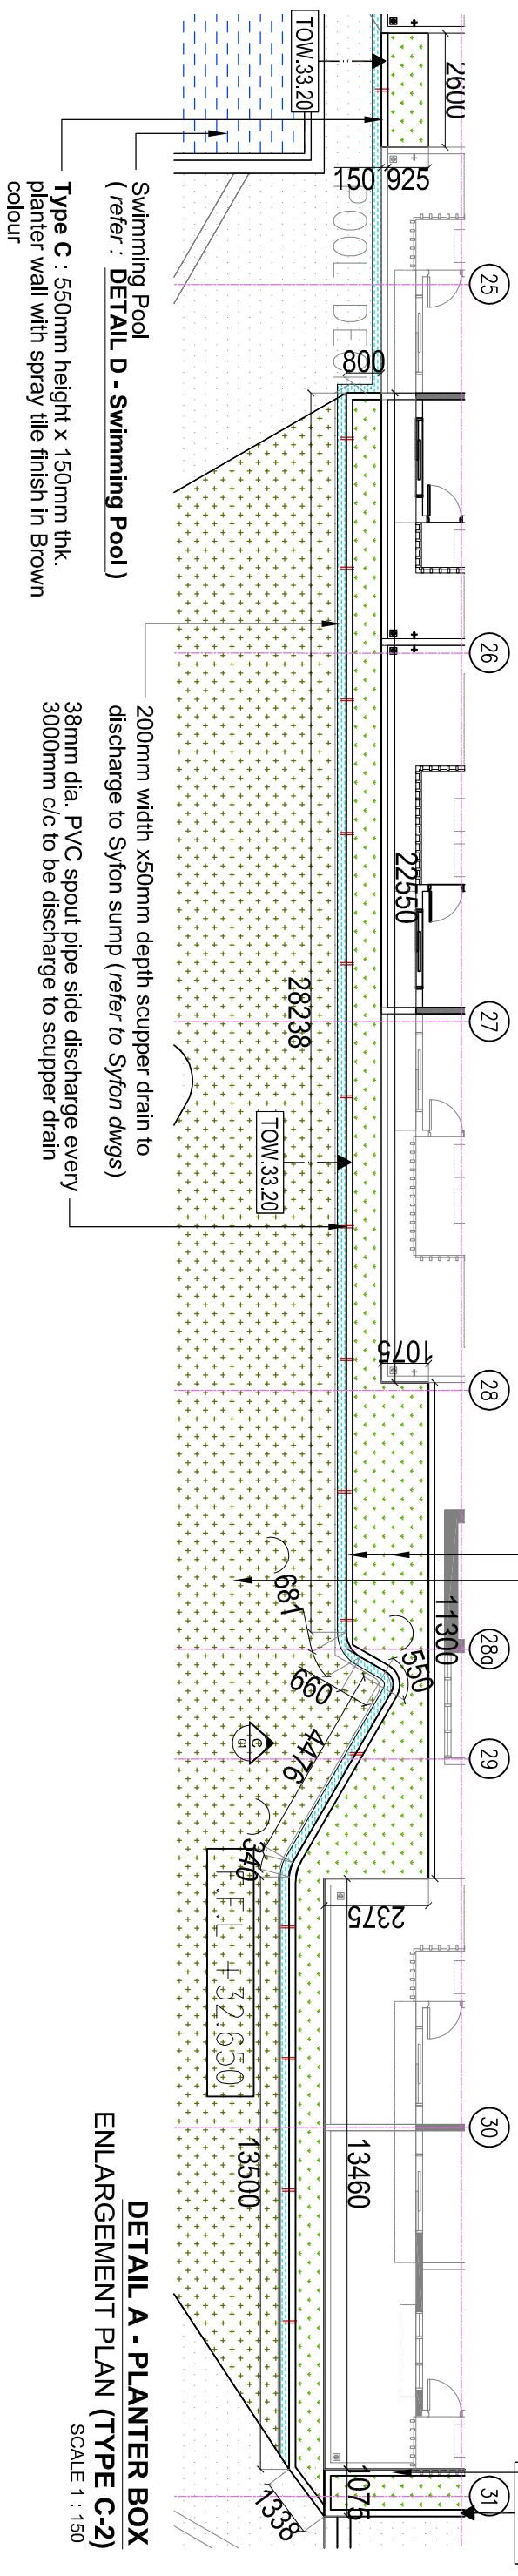

DETAIL A - PLANTER BOX
ENLARGEMENT PLAN (TYPE C-2)

SCALE 1 : 150

[illegible]