



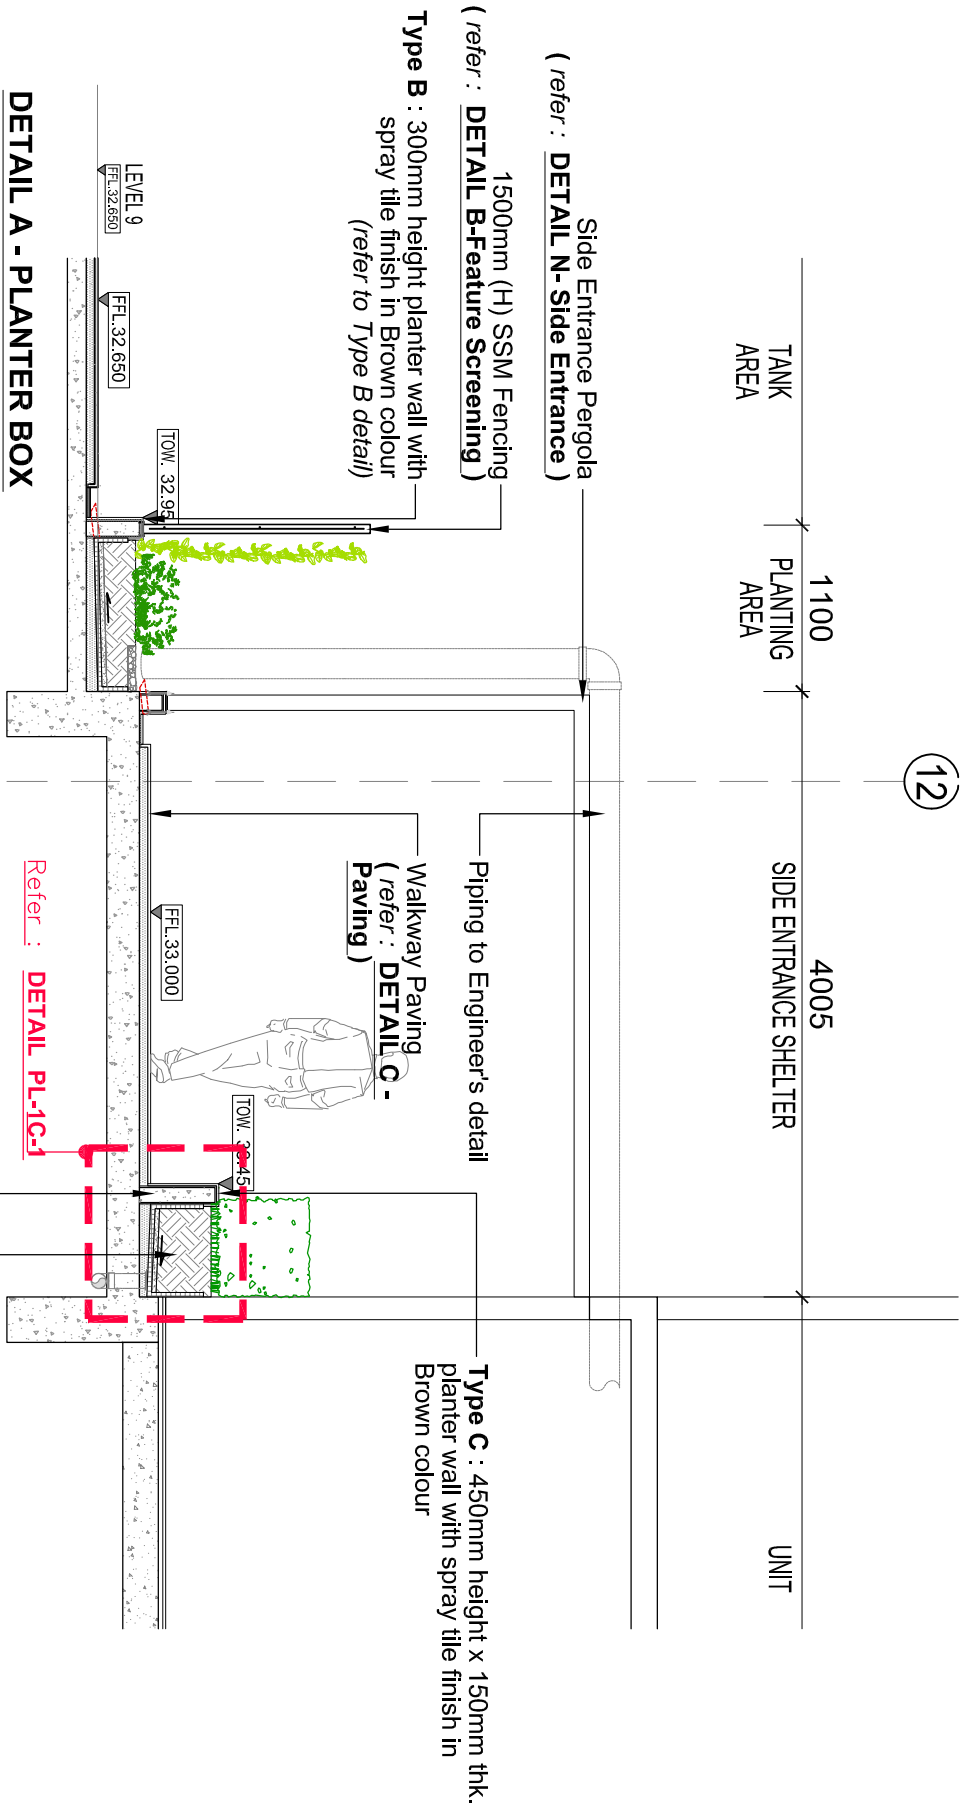


DETAIL A - PLANTER BOX
(TYPE D) TYPICAL SECTION PL-1C
SCALE 1 : 50

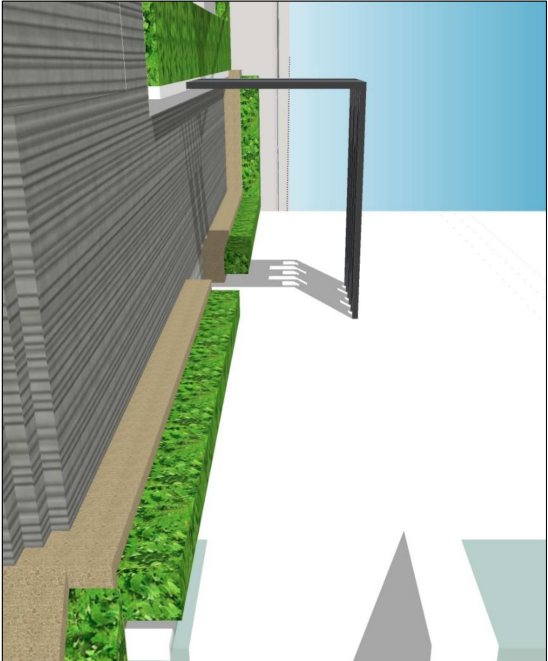

Type D : 450mm height planter wall with spray tile finish in Brown colour
View D-D1

400mm height planting area w/ soil mixture inclusive w/ modular drainage system to LA's specification (by softscape contractor)

DETAIL A - PLANTER BOX
(TYPE C) DETAIL PL-1C-1
SCALE 1 : 10

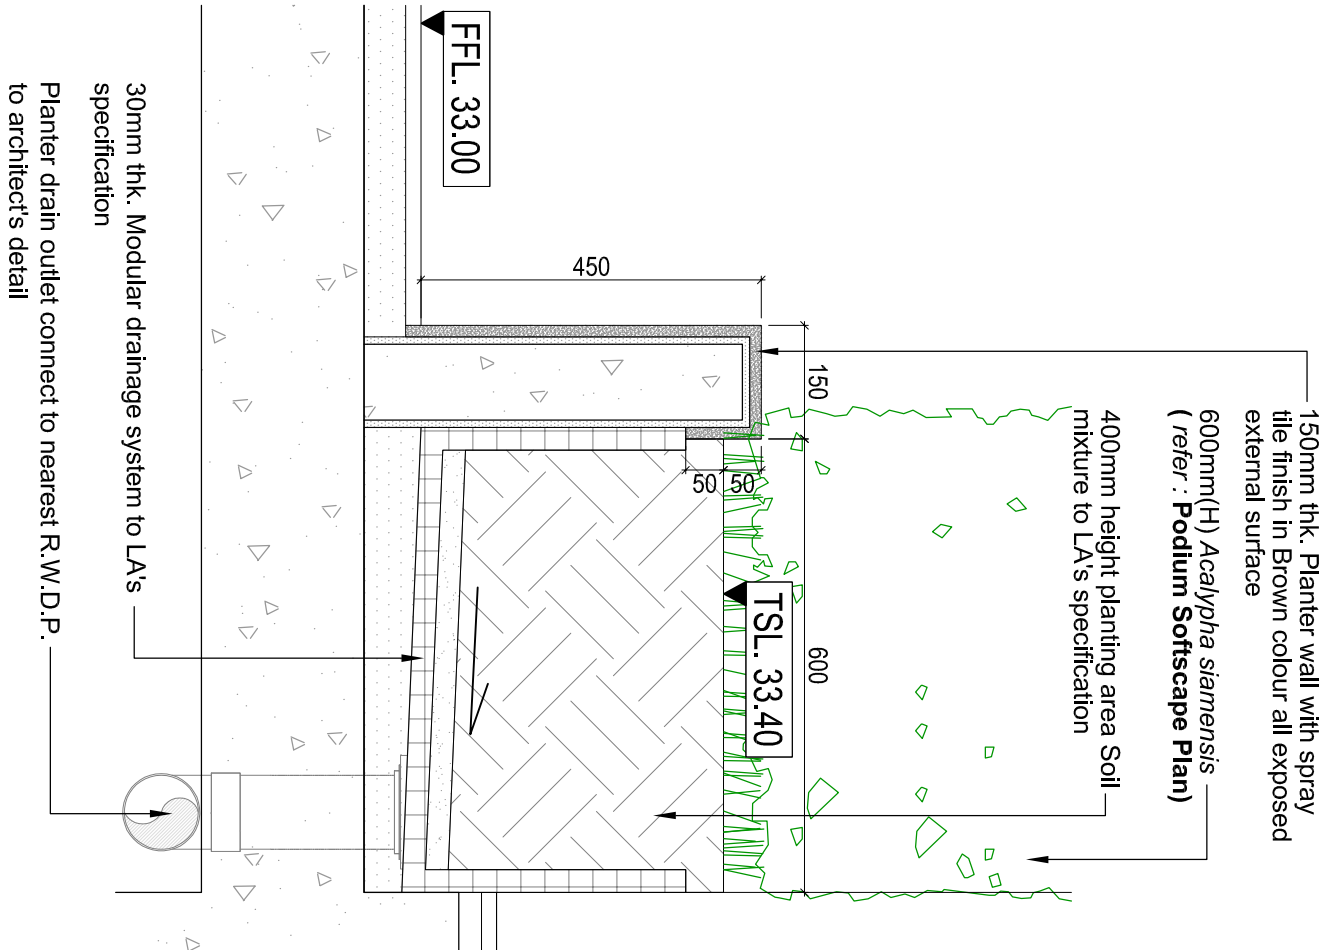

LANDART design.sdn.bhd. 42, Chow Thye Road, 10950, Penang, Malaysia Tel: +604-2289 375 / 530 Fax: +604-229 1928 email: info@landart.com.my www.landart.com.my	PROJECT		CLIENT		DRAWING STATUS AND DATE :							
	PLOT 1		PARAMOUNT PROPERTY (PW)		CONSTRUCTION		DATE		REVISED		REF.	
	PROPOSED LANDSCAPE WORKS FOR CADANGAN MEMBINA PEMBANGUNAN BERCAMPUR DI ATAS LOT 21135, PERSIARAN CASSIA BARAT 3, MUKIM 13, SEBERANG PERAI SELATAN, PULAU PINANG YANG MENGGANDUNG:		SDN. BHD.		DRAWING							
	A. 2 BLOK PANGSAPURI PERKHIDMATAN 18 TINGKAT (612 UNIT)											
	B. 5 BLOK PANGSAPURI PERKHIDMATAN 18 TINGKAT (612 UNIT)											
	C. 5 TINGKAT TEMPAT LETAK KENDERAAN											
	DRAWING TITLE											
	DETAIL A - PLANTER BOX											
	(TYPE D) TYPICAL SECTION PL-1C, DETAIL PL-1C-1											