
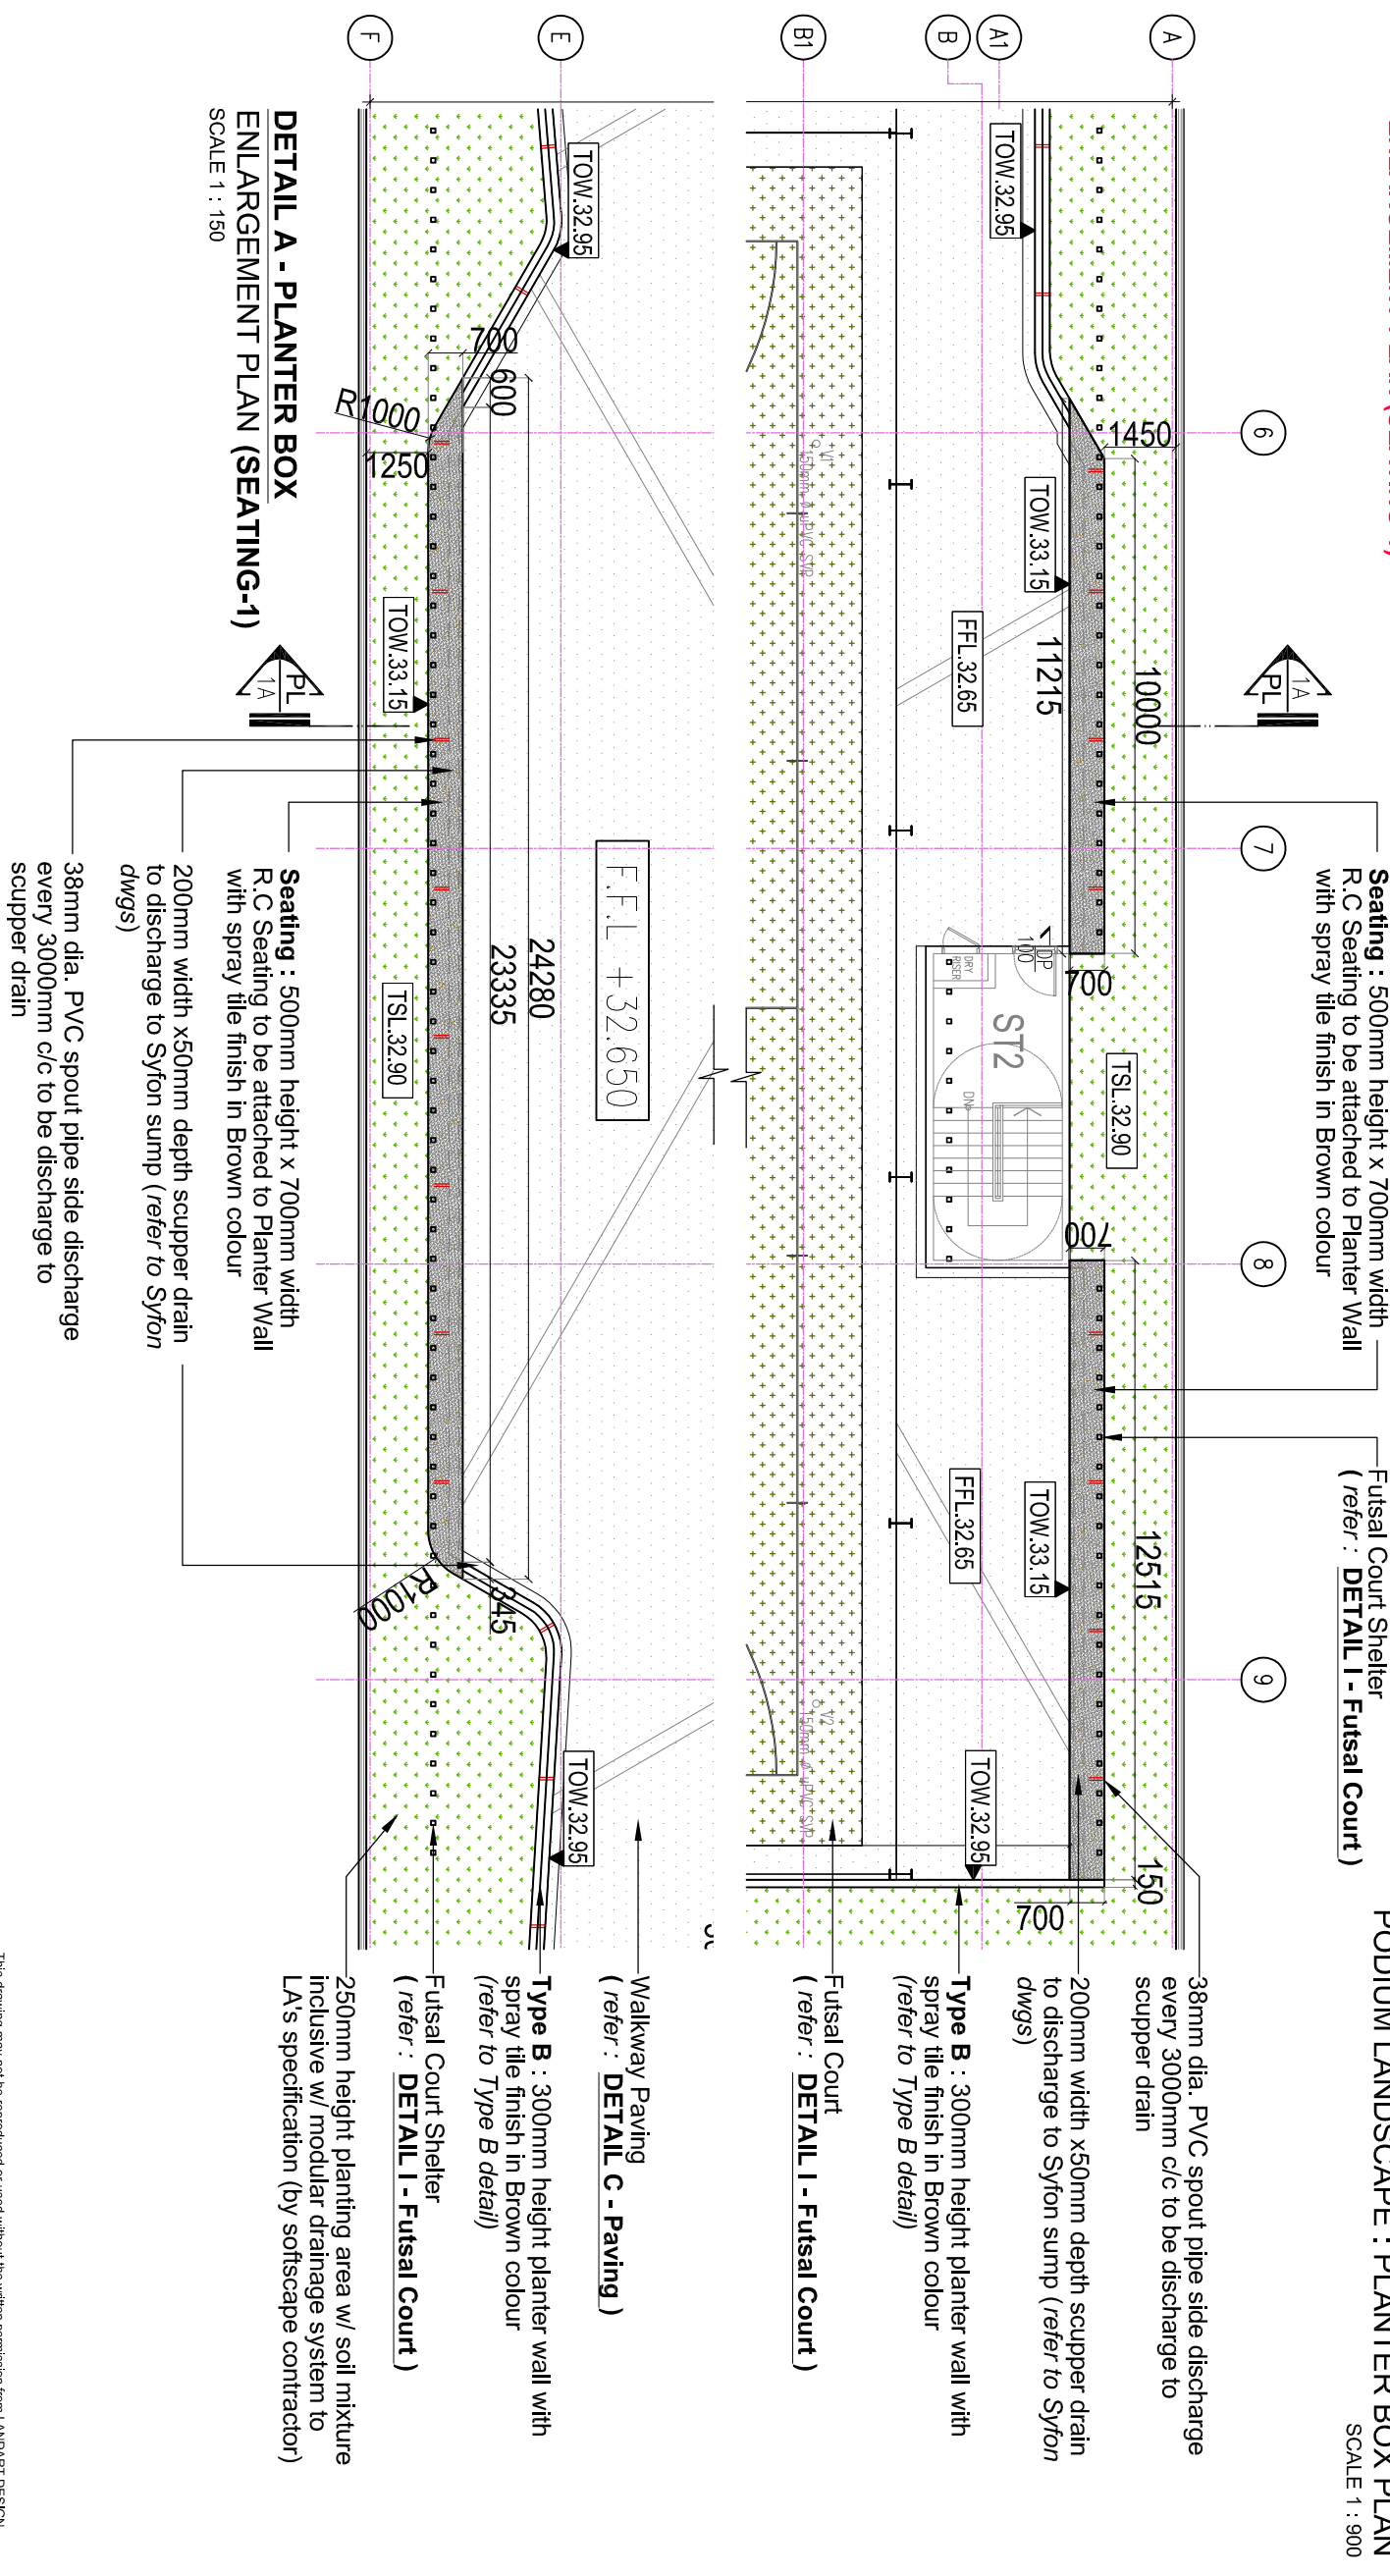


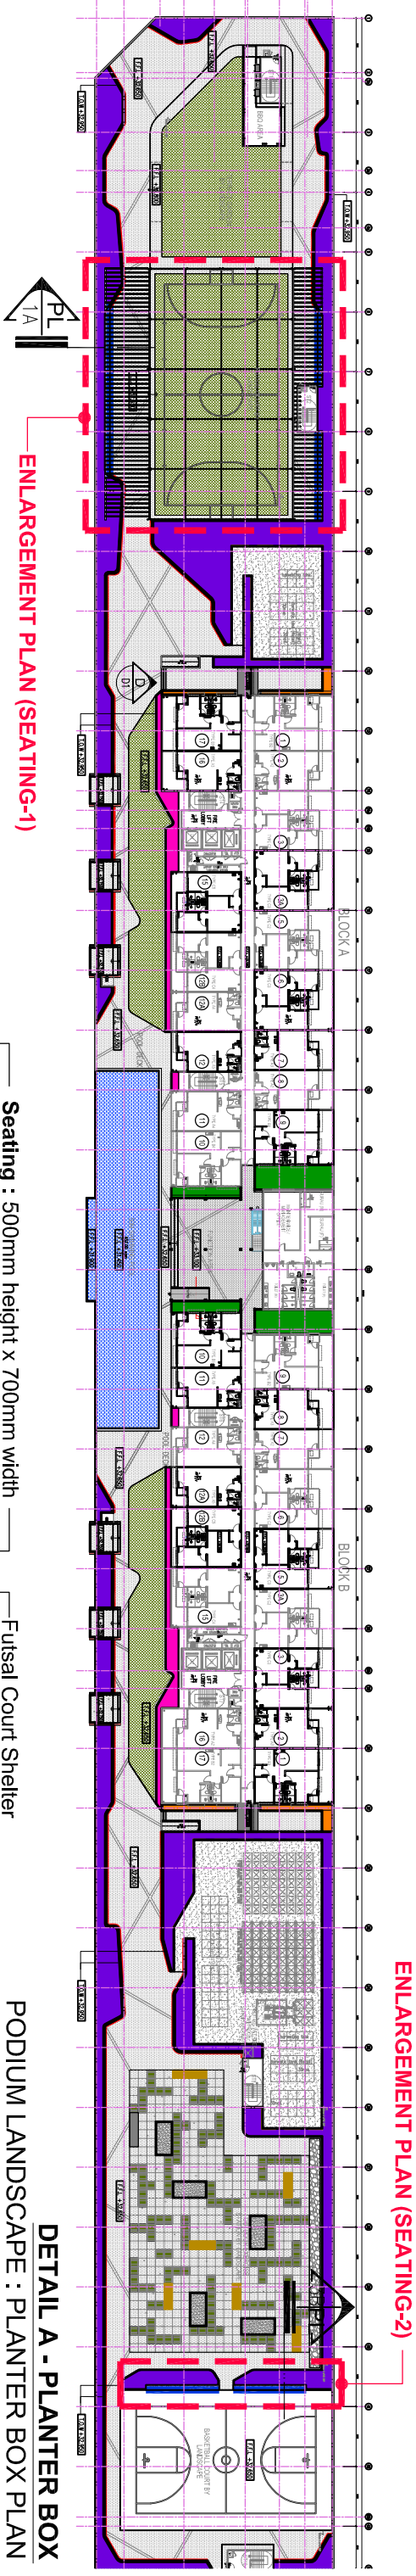

 d e s i g n s d n b h d 42, Chow Hong Road, 16050, Petaling Jaya, Malaysia Tel: +603-22697710, 03-22697710 email: info@landart.com.my www.landart.com.my	PROJECT		CLIENT									
	PLOT 1		PARAMOUNT PROPERTY (PW)									
	PROPOSED LANDSCAPE WORKS FOR CADANGAN MEMBINA, PEMBANGUNAN BERCAMPUR DI ATAS LOT 21135, PERSIARAN CASSIA BARAT 3, MUKIM 13, SEBERANG PERAI SELATAN, PULAU PINANG YANG MENGAUNDING		SDN. BHD.									
	A. 2 BLOK PANGSAPURI PERKHIDMATAN 18 TINGKAT (612 UNIT)											
	B. KEDAI PEJABAT 3 TINGKAT (196 UNIT)											
	C. 5 TINGKAT TEMPAT LETAK KENDERAAN											
	DRAWING TITLE		DRAWING STATUS AND DATE :									
	DETAIL A - PLANTER BOX		CONSTRUCTION DRAWING 25 JUL Y 2018									
	(SEATING) LAYOUT PLAN, ENLARGEMENT SEATING-1											
			THIS DRAWING MUST NOT BE REPRODUCED OR USED WITHOUT THE WRITTEN PERMISSION FROM LANDART DESIGN									
		DATE	REVISED	REF.	SCALE : AS SHOWN		A3	DRAWING NO : LA-15052-HD-PD-07		REV. 05		
					UNIT : MM			SHEET NO.	PROJECT NO.			
					DATE : JUL 2018			26	15052			
					DRAWN BY : RF			--				
		CHECKED BY : AATIF		FILE :		15052-PD04-DETAIL A-PLANTER BOX SECTION DETAIL-2						