



DETAIL A - PLANTER BOX
(SEATING) TYPICAL SECTION PL-1A
SCALE 1 : 50

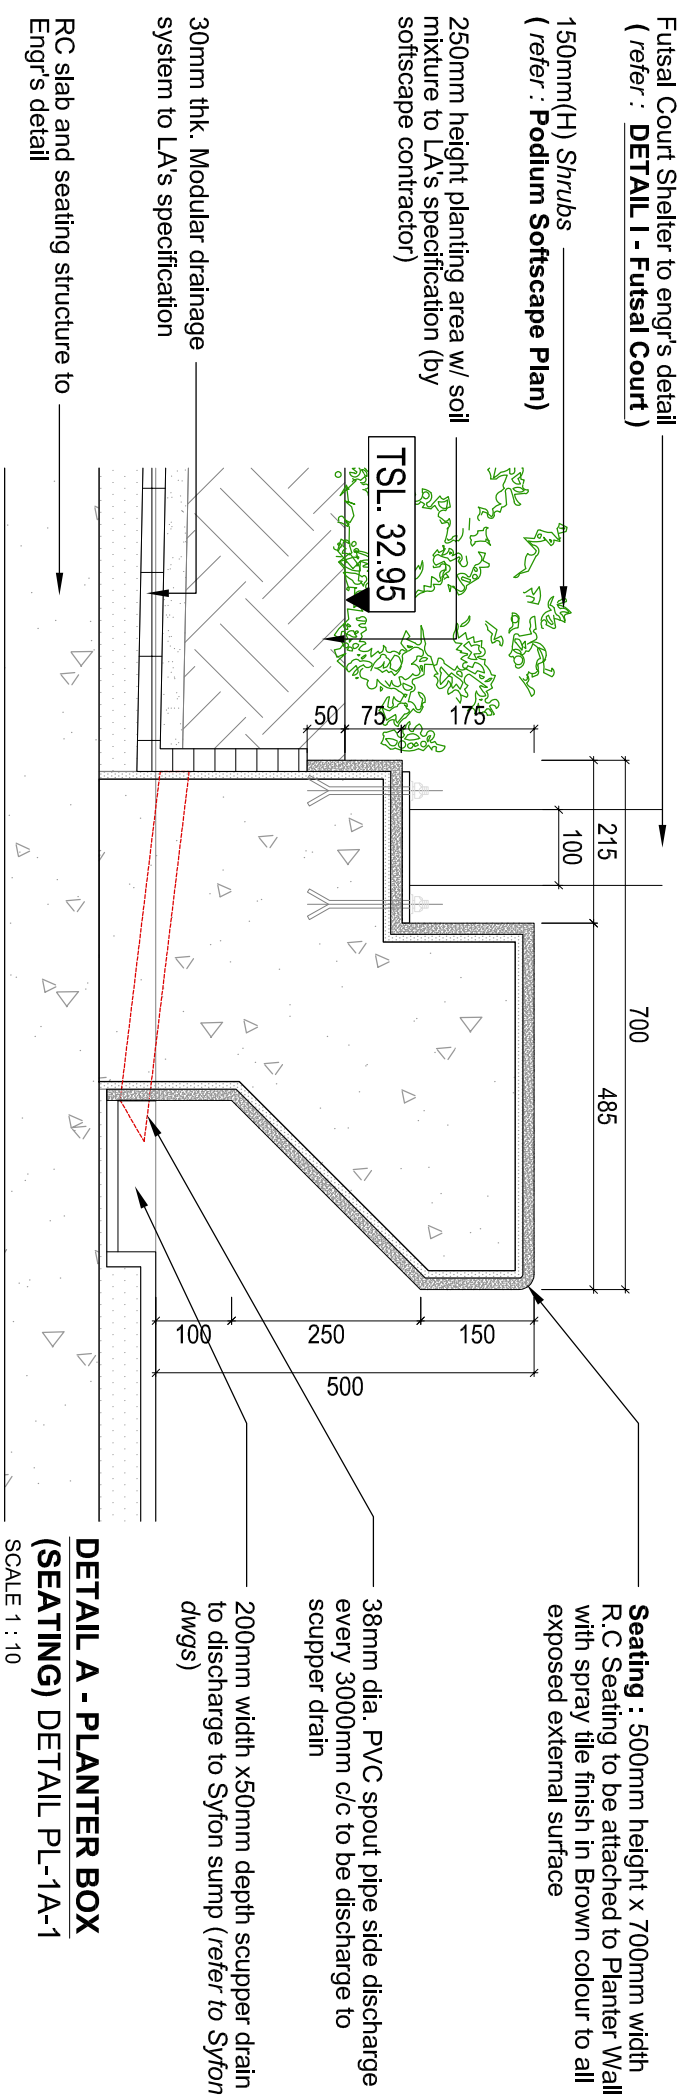

<div><div>d e s i g n s d n . b h d</div></div> <div>42, Chow Yee Road, 10050, Petaling Jaya, Selangor, Malaysia Tel : +603-2929 2929 / 2929 1028 email: info@landart.com.my www.landart.com.my</div>	PROJECT PLOT 1 PROPOSED LANDSCAPE WORKS FOR CADANGAN MENINGKAN PEMBANGUNAN BERGAMPU DI ATAS LOT 21135, PERSIARAN CASSIA BARAT 3, MUKIM 13, SEKSYEN 13, DAERAH DATAR KUALA SELANGOR, Negeri Sembilan. A, 2 BLOK PANCAPURI PERKHIDMATAN 18 TINGKAT (812 UNIT) B, KEDAI PEJABAT 3 TINGKAT (186 UNIT) C, 5 TINGKAT TEMPAT LETAK KENDERAAN		CLIENT PARAMOUNT PROPERTY (PW) SDN. BHD.		DRAWING STATUS AND DATE : <div>CONSTRUCTION</div> <div>DRAWING</div> <div>25 JUL Y 2018</div>			
	DATE	REVISED	REF.	SCALE : AS SHOWN	A3	DRAWING NO : LA-15052-HD-PD-07a		REV. 05
				UNIT : MM		SHEET NO.	PROJECT NO.	
				DATE : JUL 2018		27	15052	
				DRAWN BY : RF		--		
				CHECKED BY : A.TTF		FILE : 15052PDH-DETAIL APPLANTER BOX SECTION DETAIL-A-S-		