


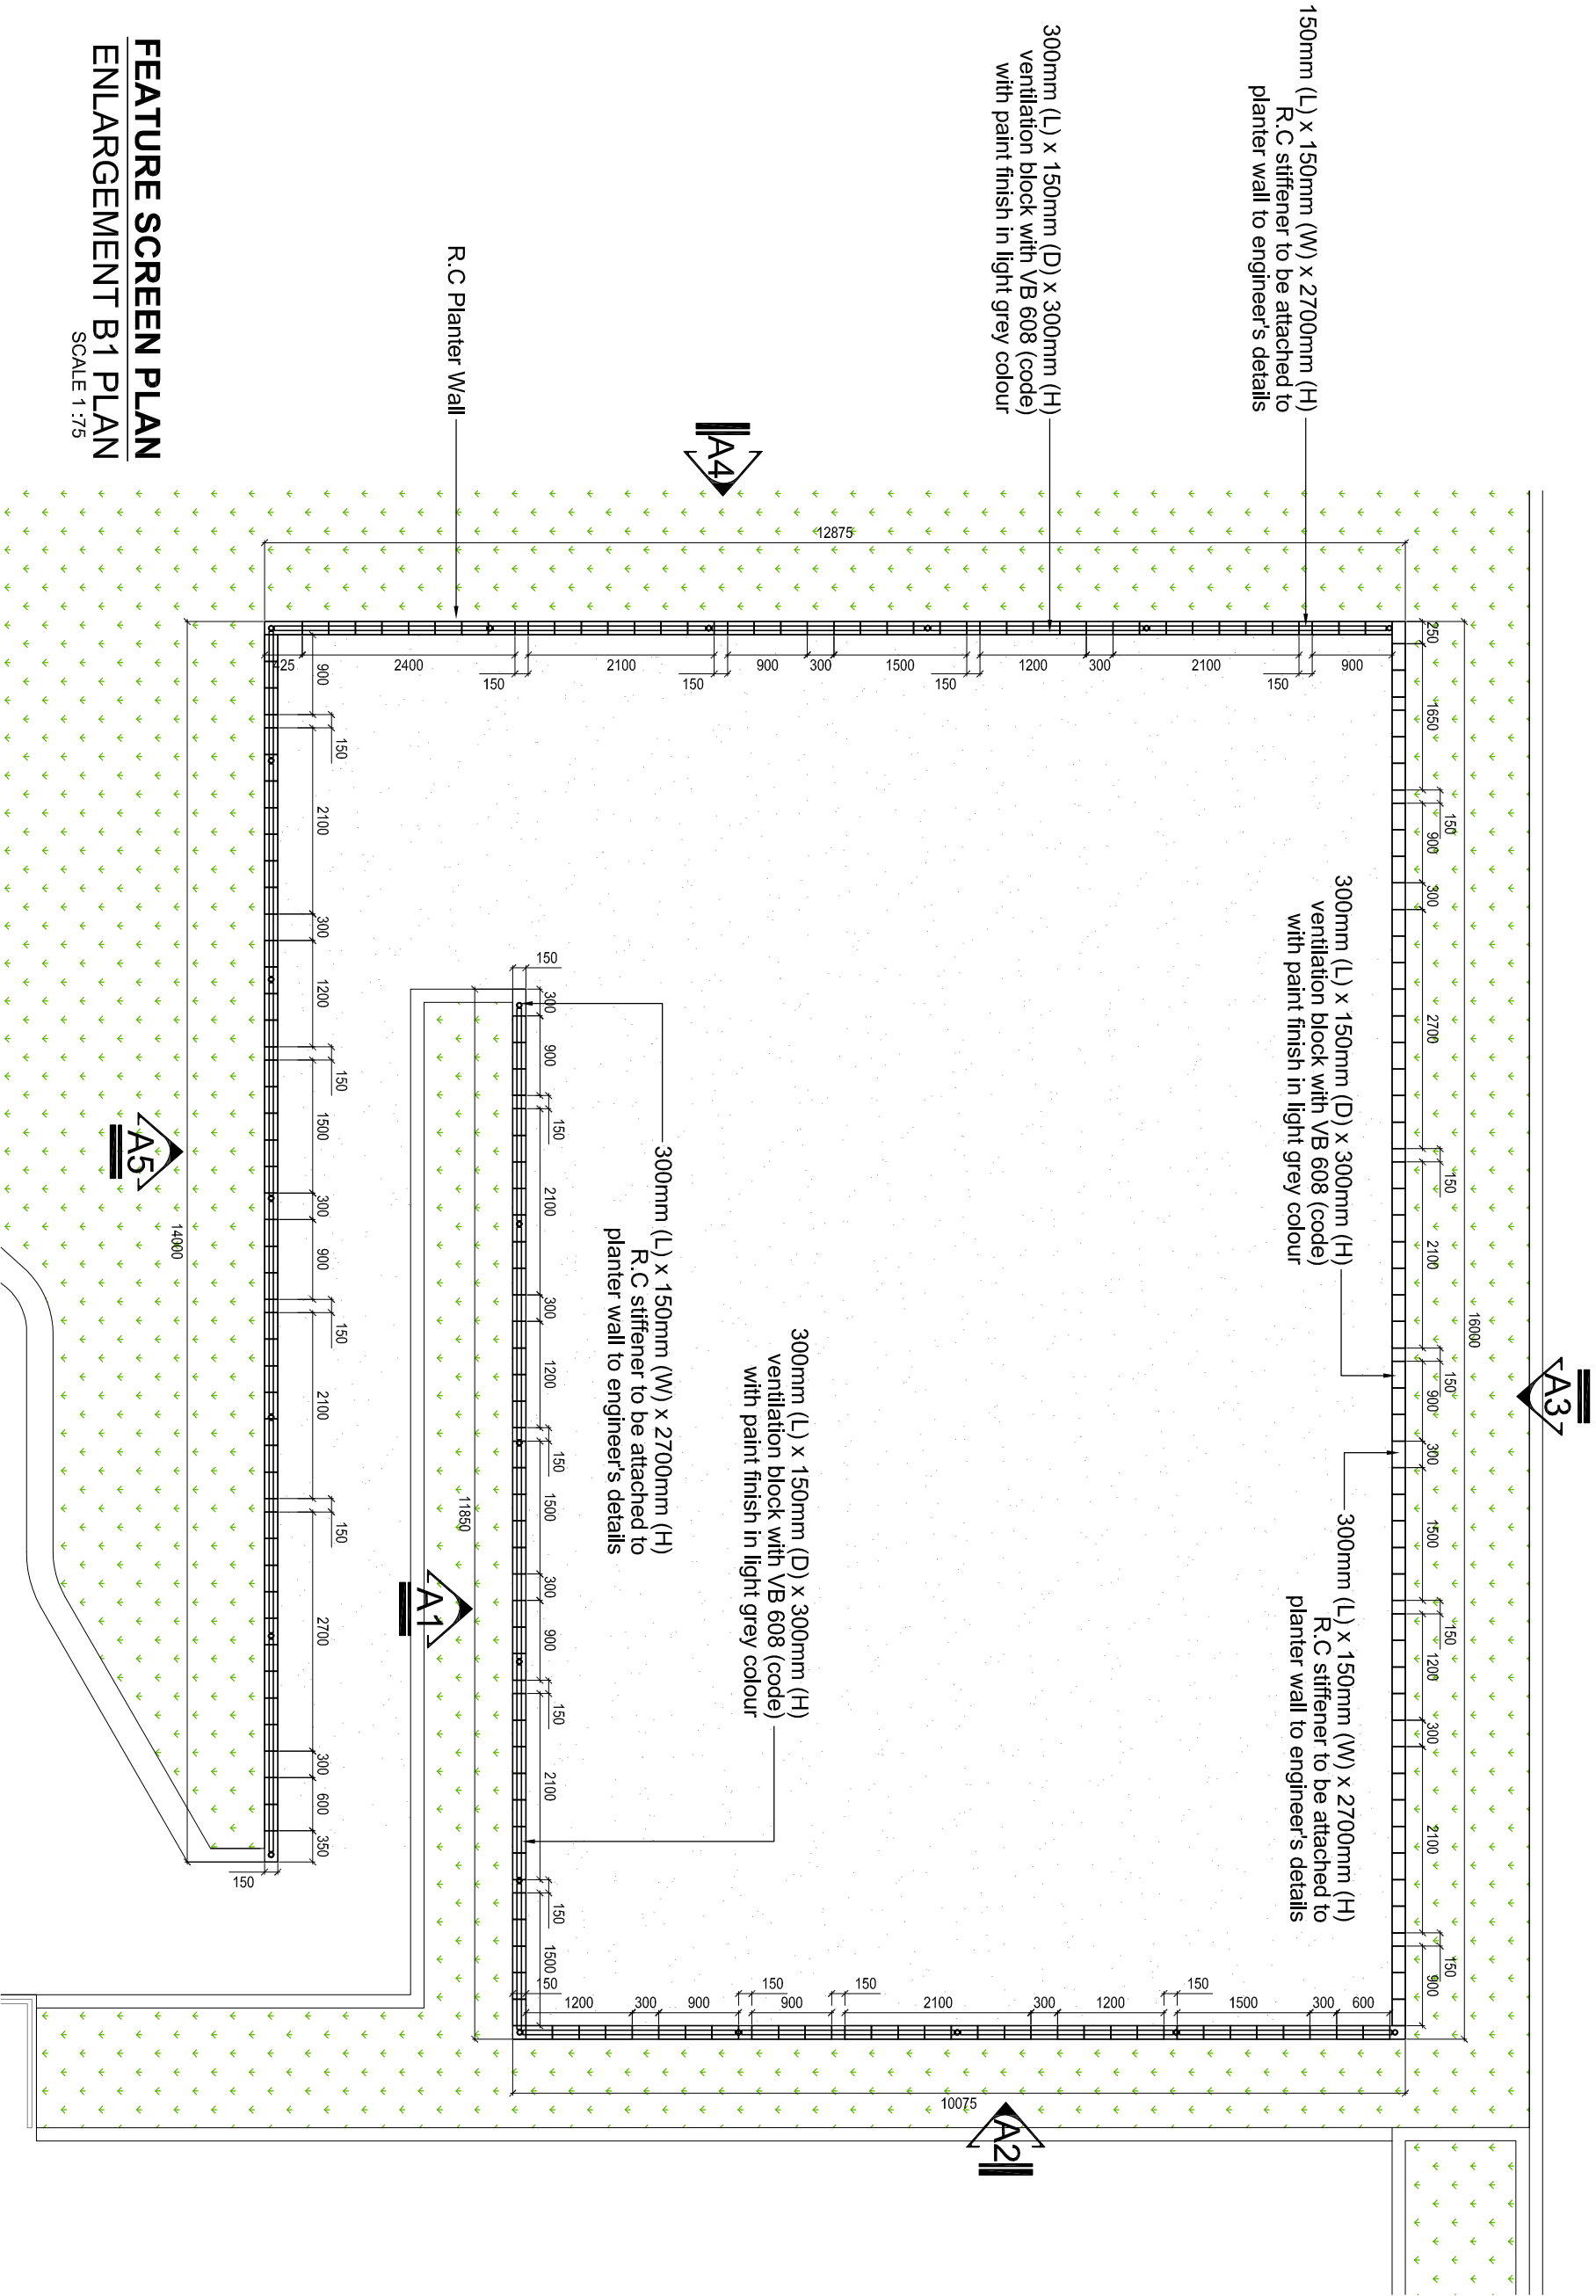

LANDART design.sdn.bhd. 42, Crow Tree Road, 10050, Petaling, Malaysia Tel: +604-2299 975 / 530 Fax: +604-229 1928 email: info@landart.com.my www.landart.com.my	PROJECT		CLIENT		DRAWING STATUS AND DATE :		DATE		REVISED		REF.		SCALE : AS SHOWN		A3		DRAWING NO :		REV.	
	PLOT 1		PARAMOUNT PROPERTY (PW)		CONSTRUCTION												LA-15052-HD-PD-08a		05	
	PROPOSED LANDSCAPE WORKS FOR CADANGAN MEMBINA PEMBANGUNAN BERCAMPUR DI ATAS LOT 21136, PERSIARAN CASISA BARAT 3, MUKIM 13, SEBERANG PERAI SELATAN, PULAU PINANG YANG MENGGANDUNG:		SDN. BHD.		DRAWING												SHEET NO.		PROJECT NO.	
	A. 2 BLOK PANGSA PUNJ PERKHIDMATAN 18 TINGKAT (612 UNIT)				20 NOV 2018												30		15052	
B. 2 BLOK PANGSA PUNJ PERKHIDMATAN 18 TINGKAT (612 UNIT)																				
C. 5 TINGKAT TEMPAT LETAK KENDERAAN																				
DRAWING TITLE																				
DETAIL B - FEATURE SCREENING																				
ENLARGEMENT B1 PLAN																				