


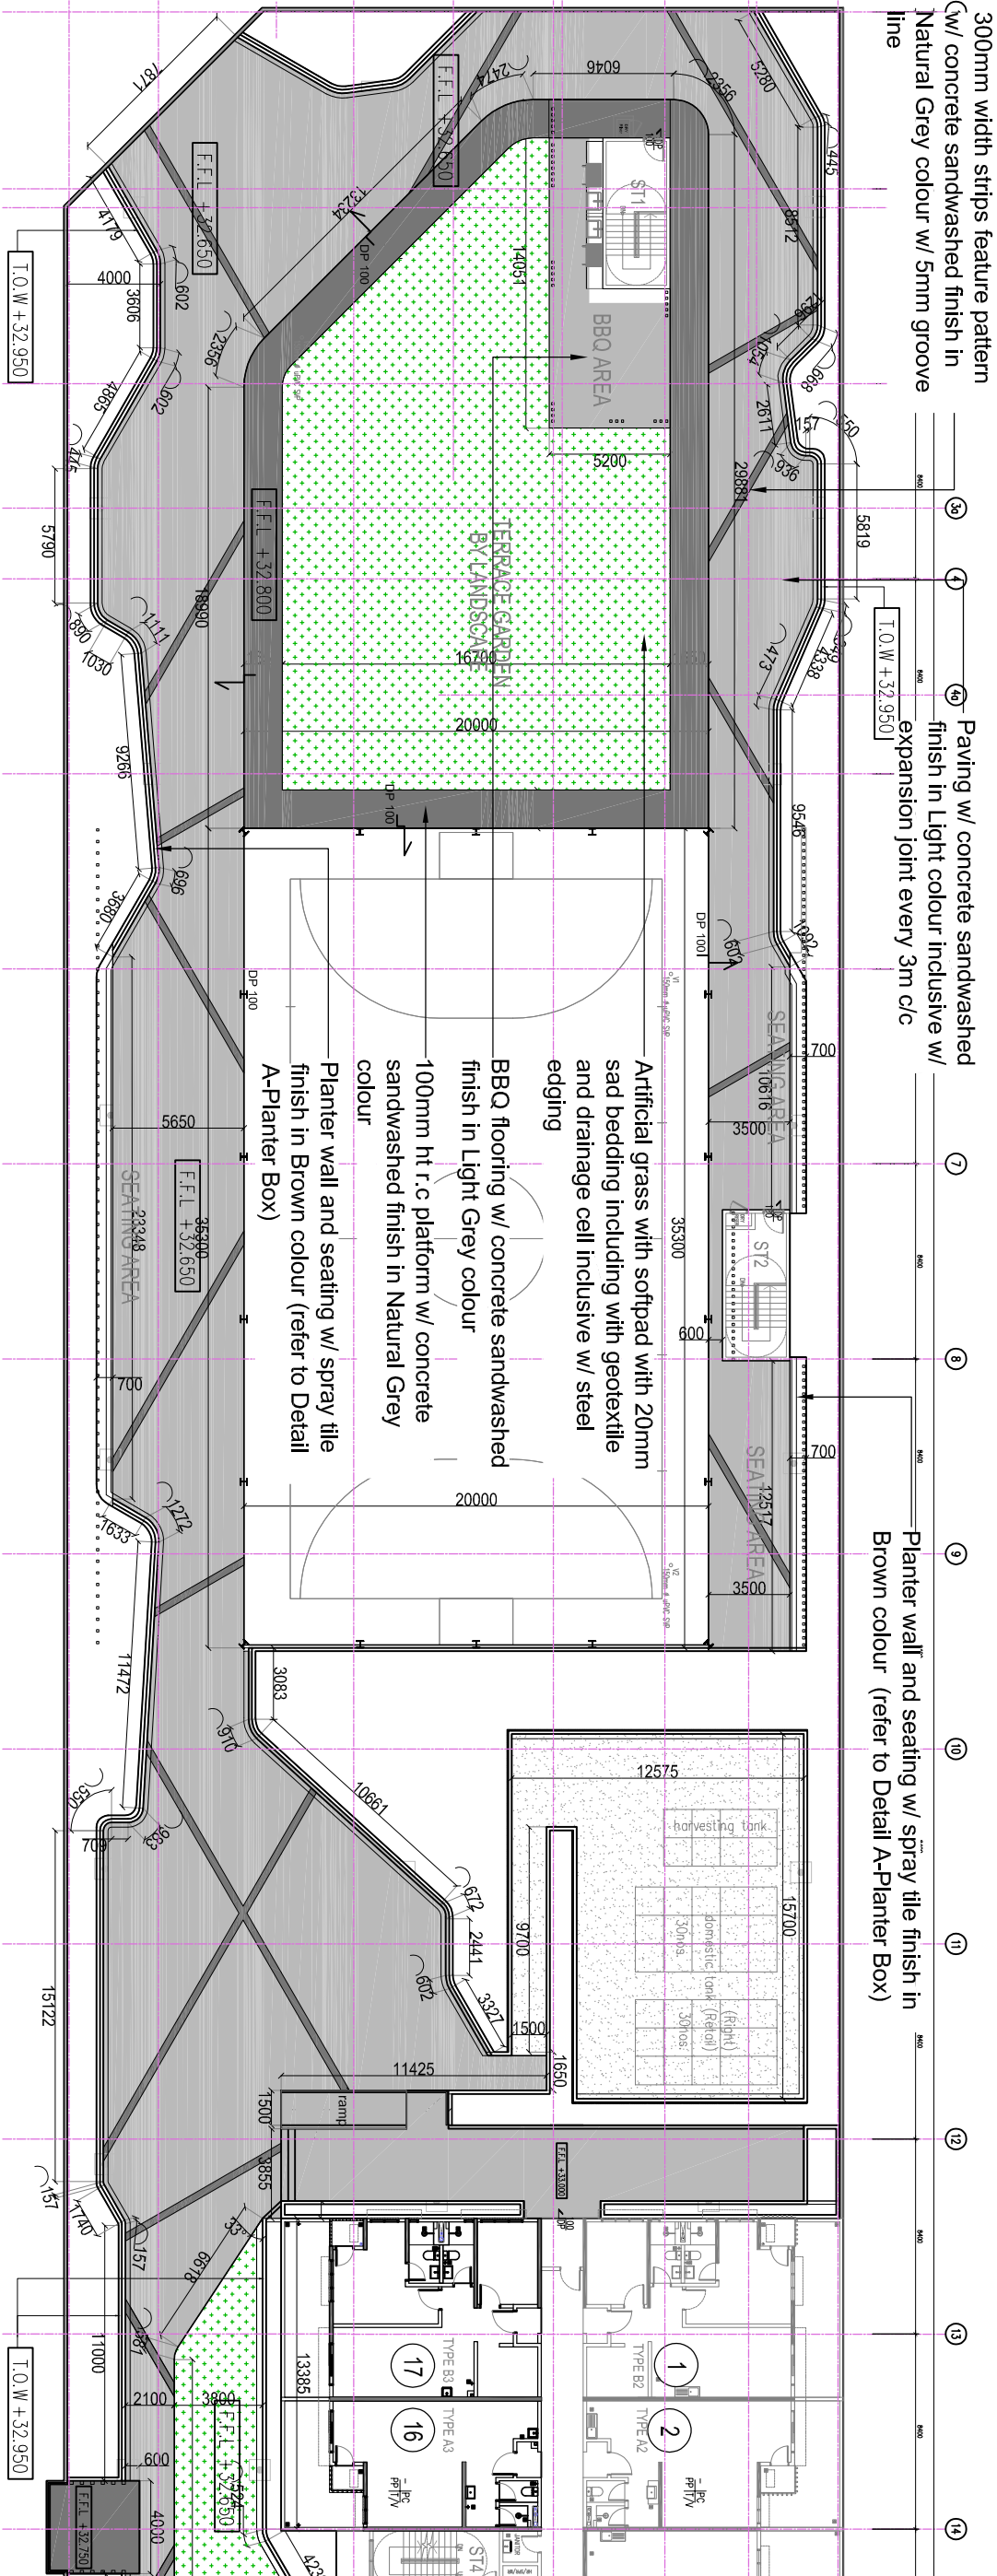

PROJECT PLOT 1 PROPOSED LANDSCAPE WORKS FOR CADANGAN MEMBINA PEMBANGUNAN BERCAKUPUR DI ATAS LOT 21136, PERSIARAN CASSIA BARAT 3, MUKIM 13, SEBERANG PERAI SELATAN, PULAU PINANG YANG MENGANDUNG: A. 2 BLOK PANGSAPURI PERKHIDMATAN 18 TINGKAT (612 UNIT) B. 2 BLOK PANGSAPURI PERKHIDMATAN 18 TINGKAT (612 UNIT) C. 5 TINGKAT TEMPAT LETAK KENDERAAN	CLIENT PARAMOUNT PROPERTY (PW) SDN. BHD.	DRAWING STATUS AND DATE : <u>CONSTRUCTION</u> <u>DRAWING</u> 03 AUG 2017	DATE	REVISED	REF.	SCALE : AS SHOWN	A3	DRAWING NO : LA-15052-HD-PD-10	REV. 05
						UNIT : MM		SHEET NO.	PROJECT NO.
						DATE : JULY 2017		46	15052
						DRAWN BY : ANIRASYDI		---	
			DRAWING TITLE DEATIL C - PAVING ENLARGEMENT C1-A PLAN		FILE : 15052-PD-03-DETAIL C-PAVING.DWG				

LANDART

design sdn. bhd.

42, Crow Tree Road, 10050, Penang, Malaysia
Tel: +604-2299 975 / 530 Fax: +604-229 1928
email: info@landart.com.my
www.landart.com.my

