


LAYOUT PLAN

LEVEL 9: DETAIL C - PAVING (REFLEXOLOGY PATH)

SCALE 1 : 900

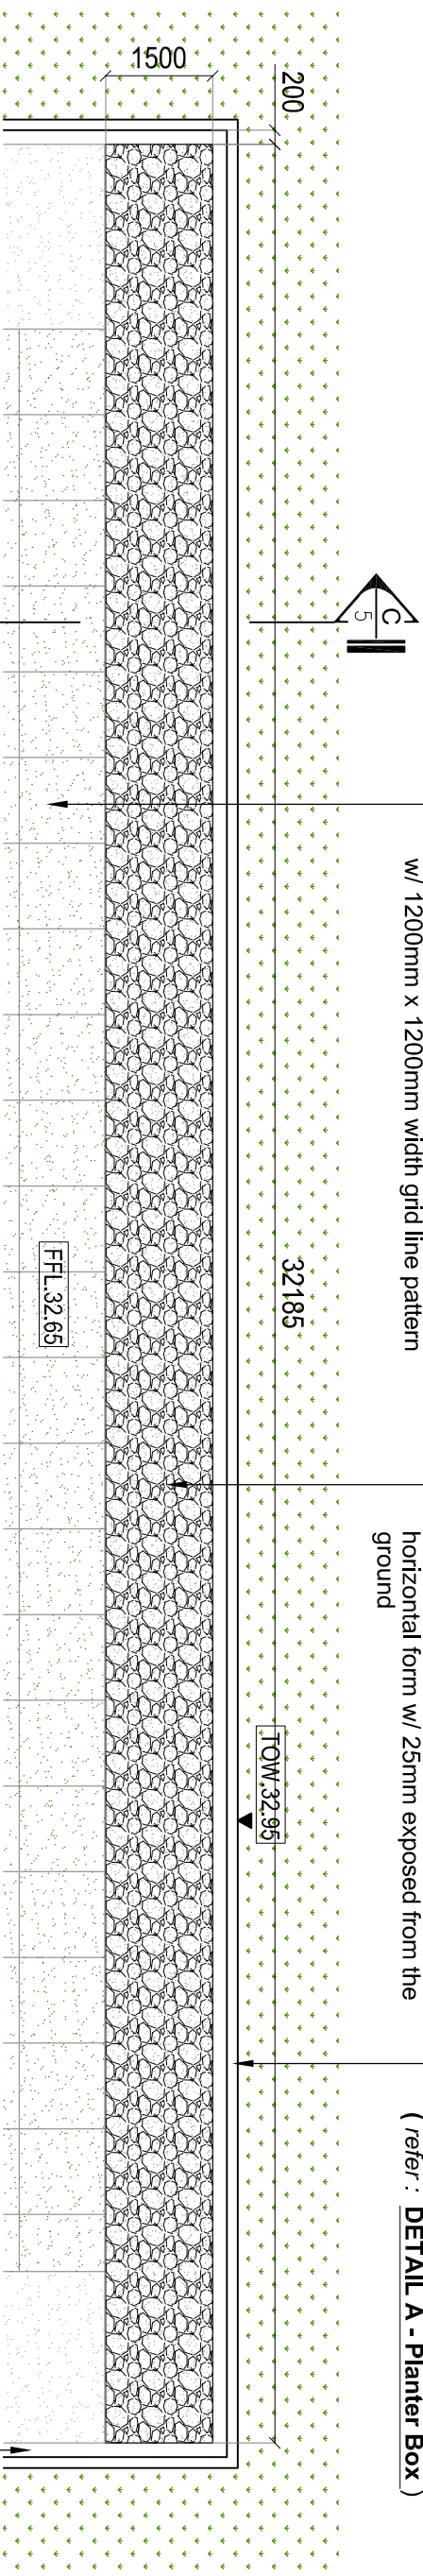

DETAIL PLAN C5

LEVEL 9 : DETAIL C - PAVING

(REFLEXOLOGY PATH)


SCALE 1 : 100

NOTES: Total area Reflexology Pebble Path

Total Area = **50 sqm**



PEBBLE REFLEXOLOGY PATH IMAGES

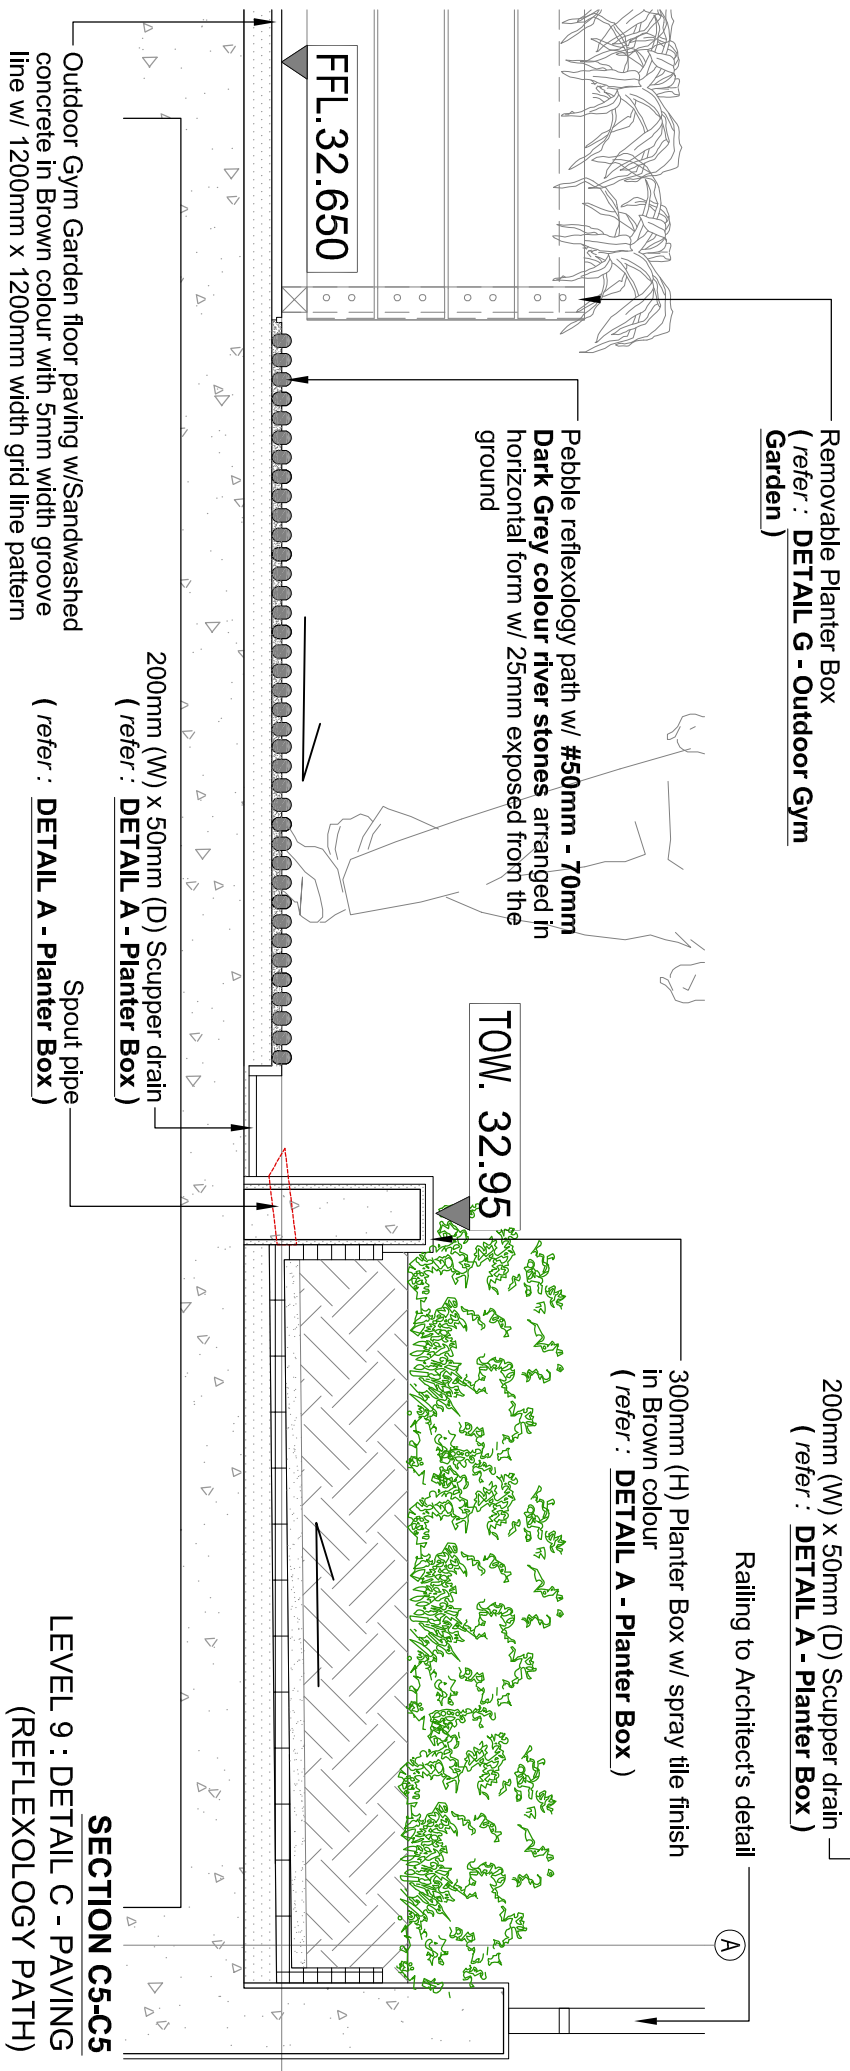

SECTION C5-C5

LEVEL 9 : DETAIL C - PAVING

(REFLEXOLOGY PATH)

SCALE 1: 15

 design sdn. bhd. 42 Chow Thye Road, 10950, Petaling Jaya Tel: +604-2289 3761 Fax: +604-228 1928 email: info@landart.com.my www.landart.com.my	PROJECT	CLIENT	DRAWING STATUS AND DATE :																	
	PLOT 1 PROPOSED LANDSCAPE WORKS FOR CADANGAN MEMBINA PEMBANGUNAN BERGAMPUR DI ATAS LOT 21135, PERSIARAN CASSIA, BARAT 3, MUKIM 13, SEBERANG PERAI SELATAN, PULAU PINANG YANG MENYANGKUNGI: A. 2 BLOK PANGSAJUR PERKHIDMATAN 18 TINGKAT (612 UNIT) B. 5 BLOK PANGSAJUR PERKHIDMATAN 18 TINGKAT (612 UNIT) C. 5 TINGKAT TEMPAT LETAK KENDERAAN	PARAMOUNT PROPERTY (PW) SDN. BHD.	CONSTRUCTION DRAWINGS 22 OCT 2018																	
													DATE	REVISED	REF.	SCALE : AS SHOWN		A3	DRAWING NO. :	REV.
													22/07/18	Additional detail for pebble reflexology path		UNIT : MM		SHEET NO.	PROJECT NO.	
																DATE : OCT 2018		50	15052	
																DRAWN BY : RF		--		
				CHECKED BY : ATTF			FILE :													
	DRAWING TITLE																			
	DETAIL C - PAVING (REFLEXOLOGY PATH)																			
	LAYOUT PLAN, DETAIL PLAN C5, SECTION C5 & PEBBLE REFLEXOLOGY IMAGES																			