

MASTER PLAN
PODIUM LANDSCAPE
SCALE 1 : 2500

ENLARGEMENT PLAN D


Stainless ladder attached to pool wall
to Manu's Detail & LA's Approval

Lap pool w/ 50m length x 7.5 width x 1.2m depth r.c structure and water proofing
(by others) w/ 20mm x 20mm mosaic tiles finish arranged in abstract pattern


12 nos underwater light to M& E detail

Lap pool w/ 50m length x 8.75m width x 1.2m depth r.c
structure and water proofing (by others) w/ 20mm x
20mm mosaic tiles finish arranged in abstract pattern


12 nos underwater light to M& E detail

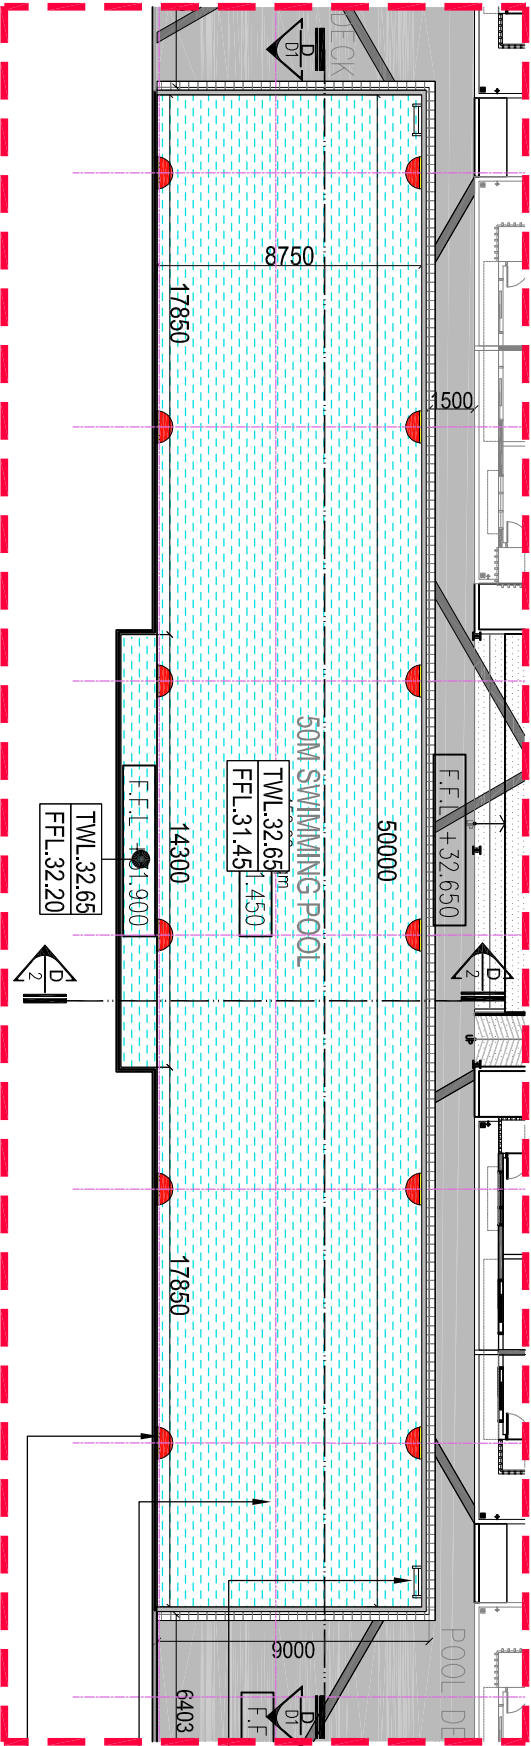

DETAIL D - SWIMMING POOL
ENLARGEMENT PLAN D
SCALE 1 : 250

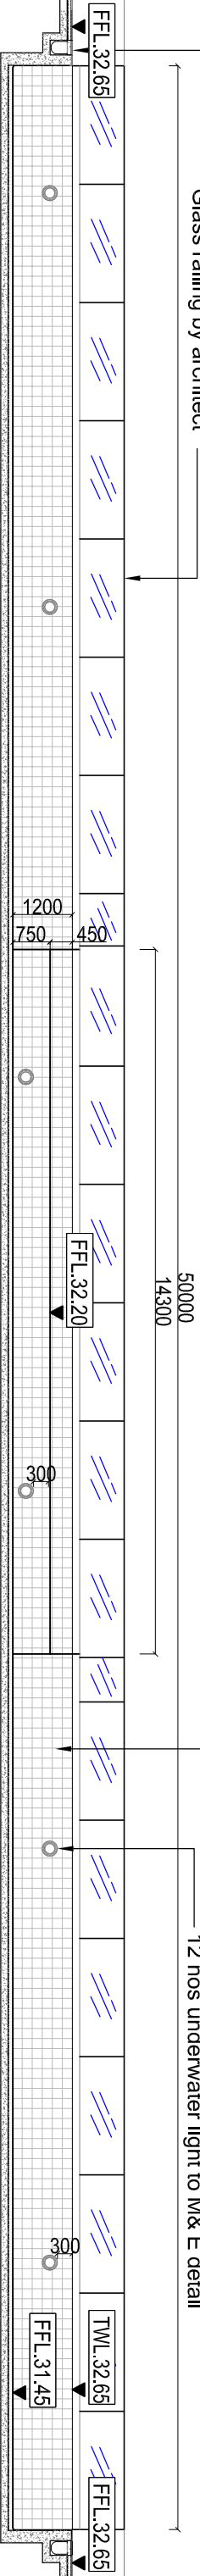

DETAIL D - SWIMMING POOL
TYPICAL SECTION D1-D1'
SCALE 1 : 125

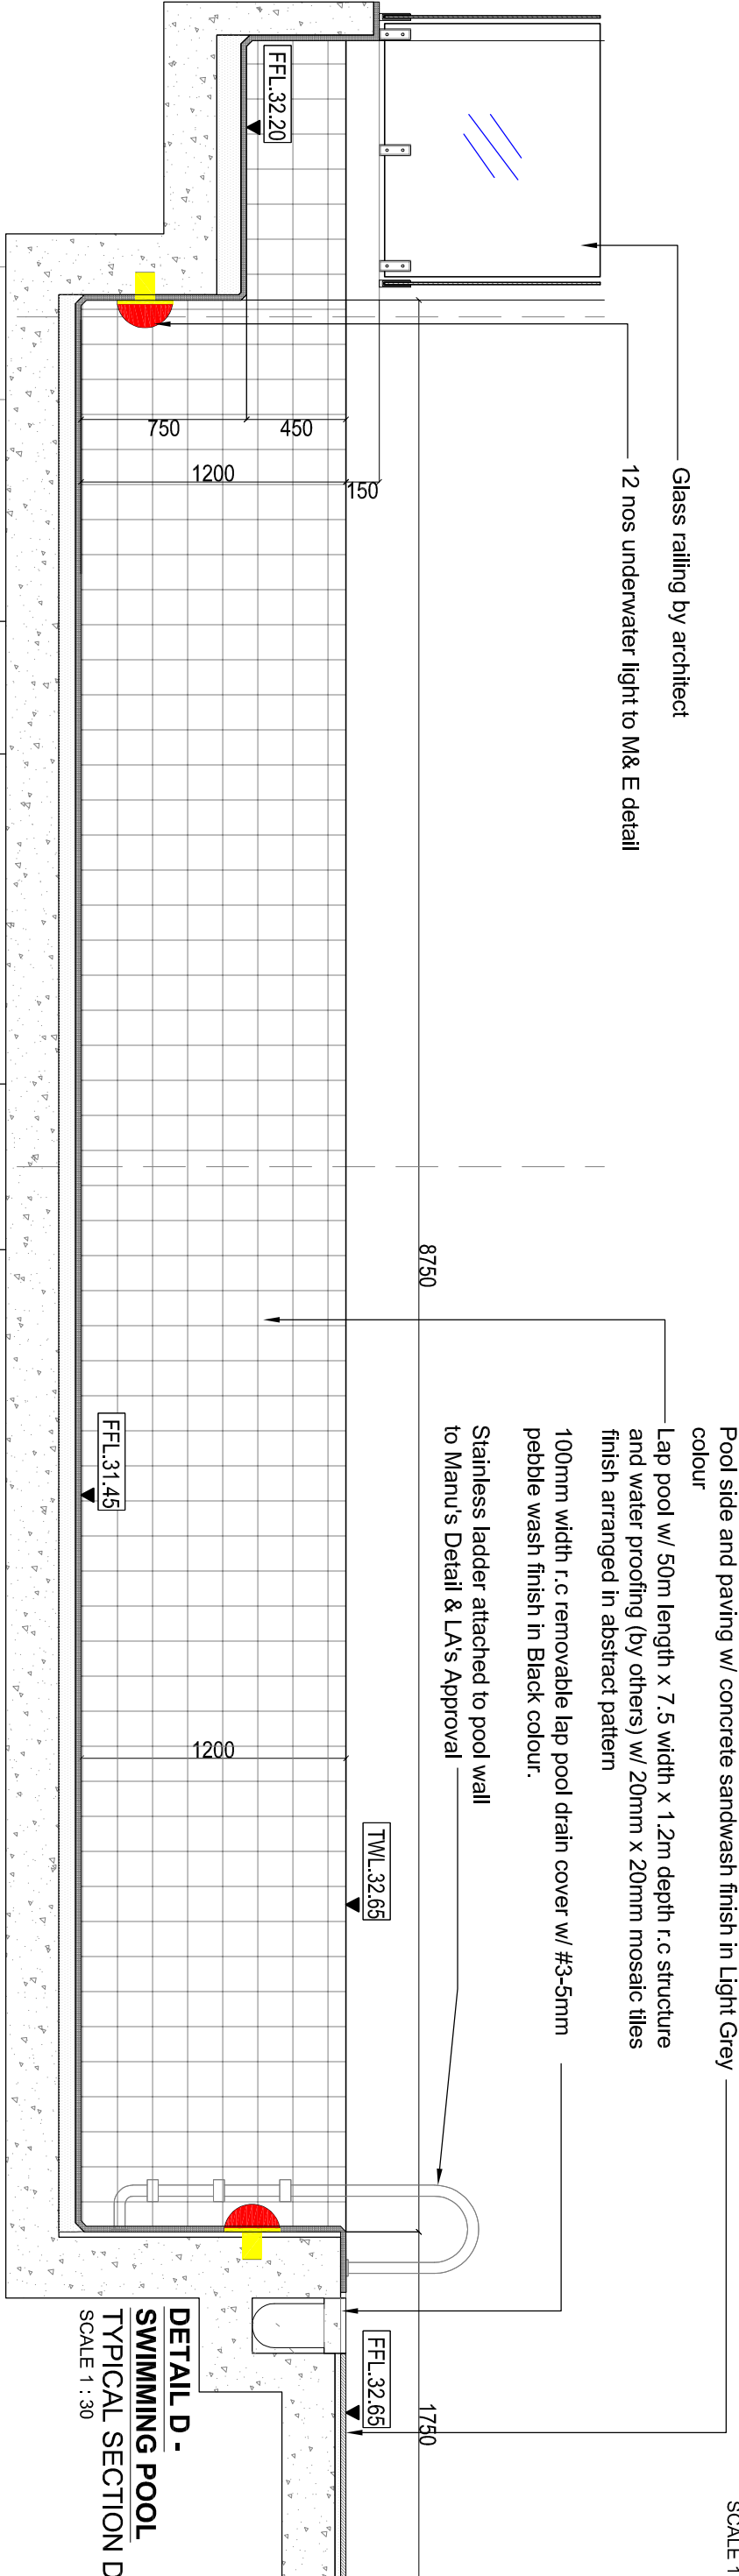

DETAIL D -
SWIMMING POOL
TYPICAL SECTION D2
SCALE 1 : 30

PROJECT			CLIENT			DRAWING STATUS AND DATE :			This drawing may not be reproduced or used without the written permission from LANDART DESIGN.		
PLOT 1			PARAMOUNT PROPERTY (PW)			DATE	REVISED	REF.	SCALE : AS SHOWN	A3	DRAWING NO : LA-15052-HD-PD-14
PROPOSED LANDSCAPE WORKS FOR CADANGAN MEMBINA PEMBANGUNAN BERCAKUPUR DI ATAS LOT 21136, PERSIARAN CASISA BARAT 3, MUKIM 13, SEBERANG PERAI SELATAN, PULAU PINANG YANG MENGAUNDUNG:			SDN. BHD.								REV. 04
A. 2 BLOK PANGSAPURI PERKHIDMATAN 18 TINGKAT (612 UNIT)									UNIT : MM		SHEET NO.
B. 2 BLOK PANGSAPURI PERKHIDMATAN 18 TINGKAT (612 UNIT)									DATE : JULY 2017		PROJECT NO.
C. 5 TINGKAT TEMPAT LETAK KENDERAAN									DRAWN BY : ANNI/RASYIDI		15052
DRAWING TITLE									CHECKED BY : ATIF		FILE :
DETAIL D - SWIMMING POOL											15052-PD-06-SWIMMING POOL REV.DWG
MASTER PLAN, ENLARGEMENT PLAN, TYPICAL SECTION D1-D1' & TYPICAL SECTION D2-D2'											