

ENLARGEMENT PLAN D1


MASTER PLAN
PODIUM LANDSCAPE
SCALE 1 : 1000

Pool deck finish w/ sandwash concrete finish in Light Grey colour (refer : Detail C - Paving)

Swimming pool overflow drain edging w/ sandwash concrete finish in Light Grey colour (refer : Detail C - Paving)

12 nos Underwater light to M&E's detail (refer : Detail M - Lighting)

Stainless steel swimming pool grab bars ladder attached to pool wall to manufacturer's Detail & LA's selection

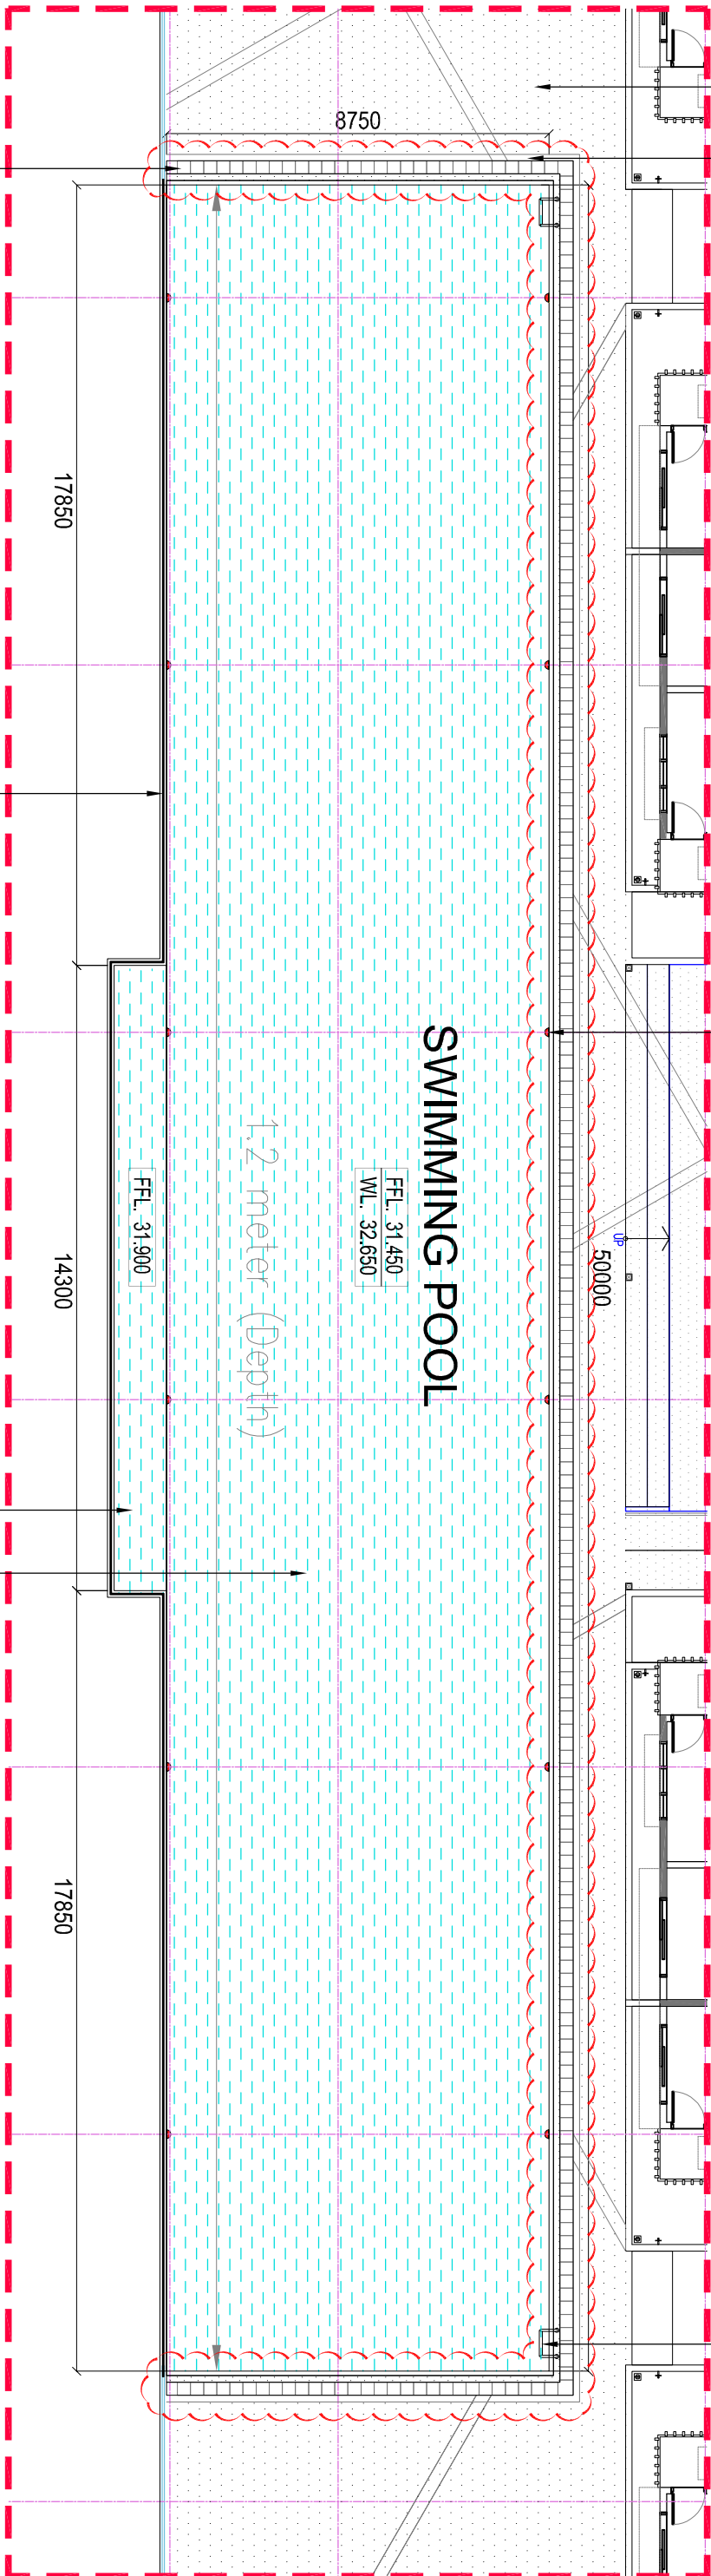

Swimming pool overflow drain grating w/ 300mm x 12.8 x 25mm ABS heavy duty grating in White colour

10mm thick Acrylic panel to Achitect's detail
450mm height from FFL x 1200mm width Swimming pool seating w/ 100m x 100mm lampang tiles finish (LT-V20 Celadon Crystal Blue combination LT-V2 Turq Blue c/w the 100mm x 100mm edge tile) arranged in abstract pattern

Lap pool finish w/ 100m x 100mm lampang tiles finish (LT-V20 Celadon Crystal Blue combination LT-V2 Turq Blue c/w the 100mm x 100mm edge tile) arranged in abstract pattern

DETAIL D - SWIMMING POOL
ENLARGEMENT PLAN D1
SCALE 1 : 150



ABS Grating images

NOTES: Total area ABS Grating
Total length = 69.7 meter run

PROJECT			CLIENT			DRAWING STATUS AND DATE :			This drawing may not be reproduced or used without the written permission from LANDART DESIGN.		
PLOT 1 PROPOSED LANDSCAPE WORKS FOR CADANGAN MEMBINA PEMBANGUNAN BERCAMPUR DI ATAS LOT 21136, PERSIARAN CASISA BARAT 3, MUKIM 13, SEBERANG PERAI SELATAN, PULAU PINANG YANG MENANGUNING: A. 2 BLOK PANGSAJURI PERKHIDMATAN 18 TINGKAT (612 UNIT) B. 2 BLOK PANGSAJURI PERKHIDMATAN 18 TINGKAT (612 UNIT) C. 5 TINGKAT TEMPAT LETAK KENDERAAN			PARAMOUNT PROPERTY (PW) SDN. BHD.			CONSTRUCTION DRAWING 18 JAN 2019			DATE	REVISED	REF.
DRAWING TITLE DETAIL D - SWIMMING POOL MASTER PLAN, ENLARGEMENT PLAN											
									UNIT : MM	SCALE : AS SHOWN	A3
									DATE : JAN 2019		
									DRAWN BY : RF		
									CHECKED BY : ATIF		
									FILE :	15052-PD-04-DETAIL D-SWIMMING POOL	REV. 05