

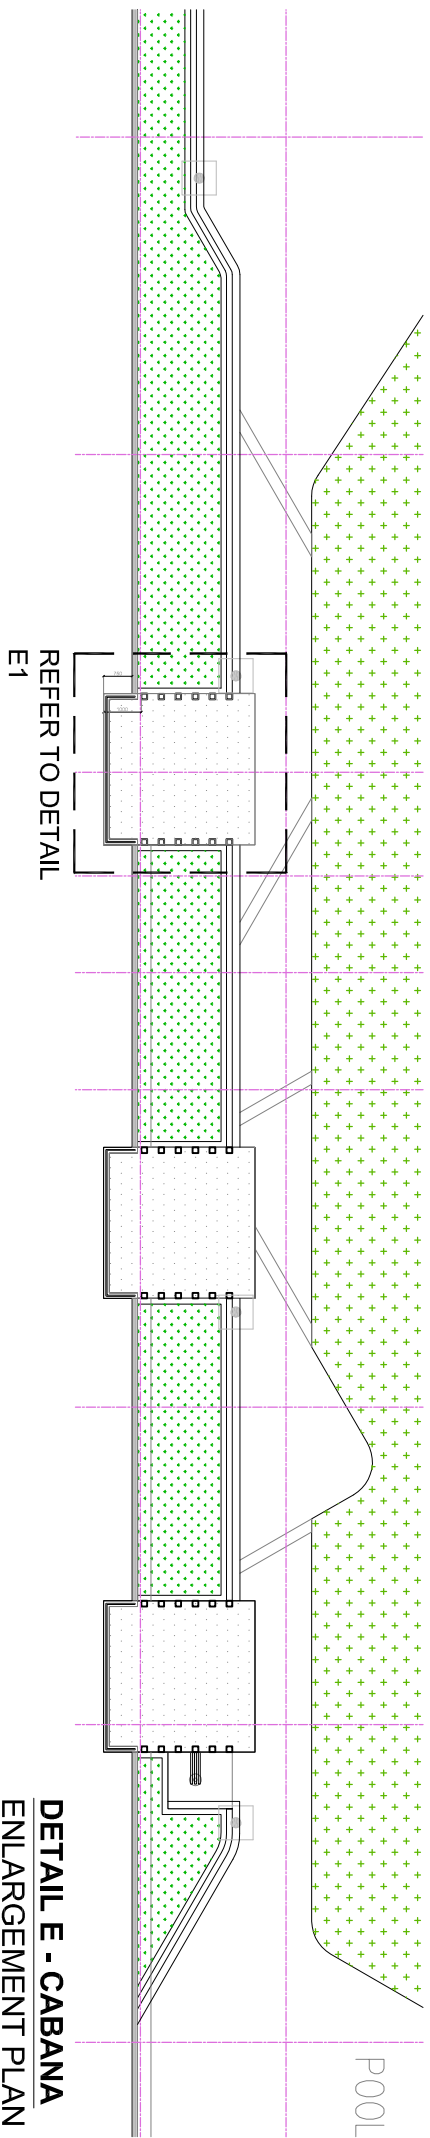
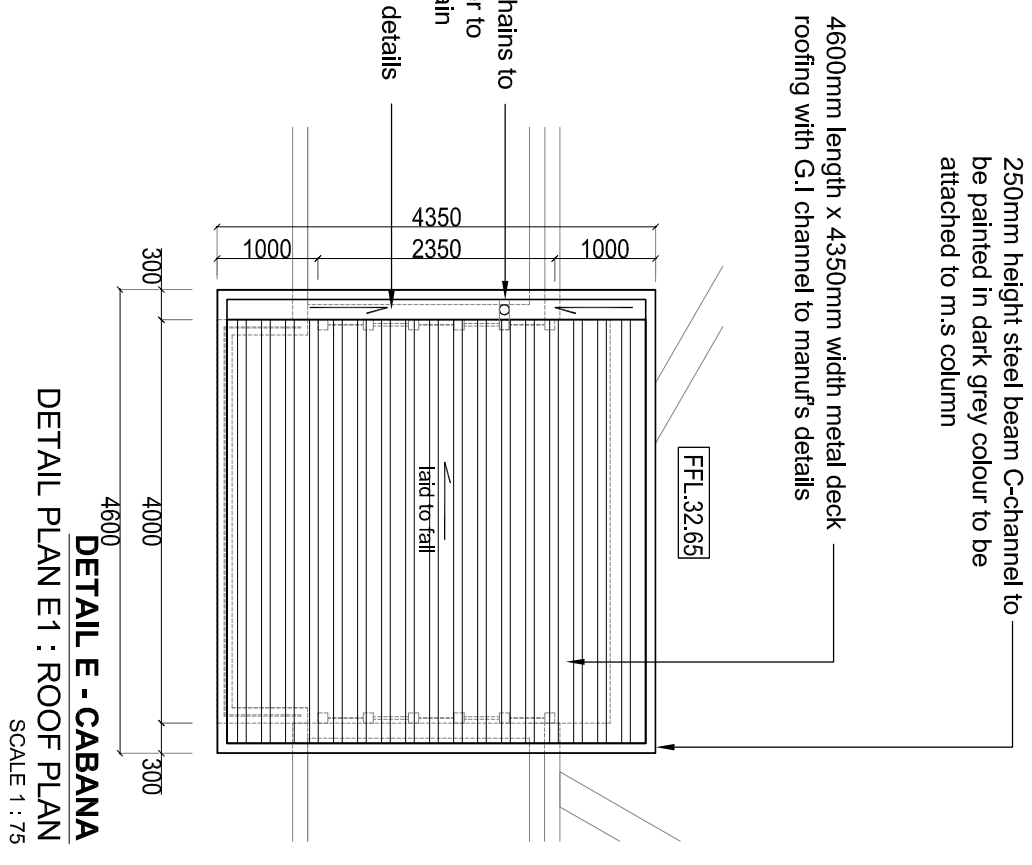


ENLARGEMENT PLAN
PODIUM LANDSCAPE
SCALE 1 : 300

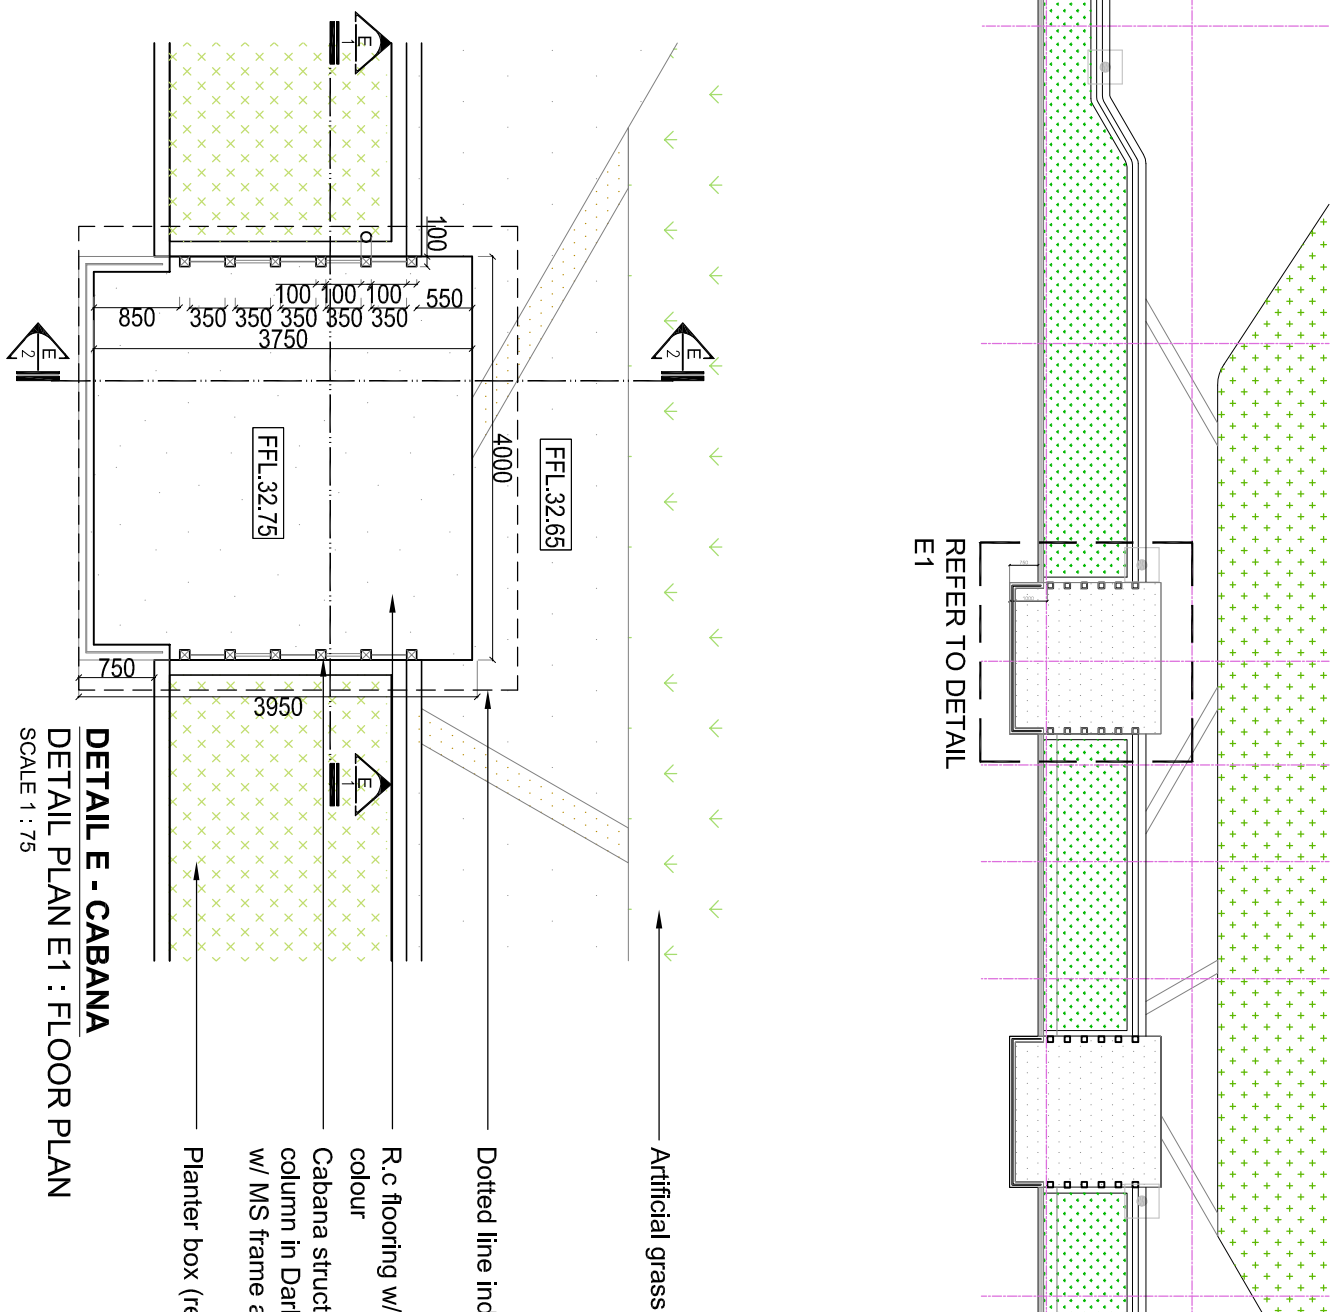

DETAIL E - CABANA
ENLARGEMENT PLAN E1
SCALE 1 : 200

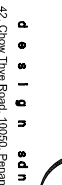

 design.sdn.bhd. 42, Chow Thye Road, 10950, Puchong, Malaysia Tel: +604-2299 975 / 550 Fax: +604-229 1928 email: info@landart.com.my www.landart.com.my	PROJECT PLOT 1 PROPOSED LANDSCAPE WORKS FOR CADANGAN MEWILAH, PEMBANGUNAN BERGAMPUK DI ATAS LOT 21135, PESEBARAN CASSIA BARAT 3, MUKIM 13, SEBERANG PERAI SELATAN, PULAU PINANG YANG MENGANDUNDI: A. 2 BLOK PANGSAPUN PERKAMPARAN TAN 18 TINGKAT (612 UNIT) B. 2 BLOK PANGSAPUN PERKAMPARAN TAN 18 TINGKAT (612 UNIT) C. 5 TINGKAT TEMPAT LETAK KENDERAAN		CLIENT PARAMOUNT PROPERTY (PW) SDN. BHD.		DRAWING STATUS AND DATE : CONSTRUCTION DRAWING 12 APRIL 2018			
	DATE	REVISED	REF.	SCALE : AS SHOWN	A3	DRAWING NO : LA-15052-HD-PD-15		REV. 05
	10.4.18	revised type of roof		UNIT : MM		SHEET NO.	PROJECT NO.	
				DATE : APRIL 2018		52	15052	
				DRAWN BY : AINI		---		
				CHECKED BY : ATIF		FILE : 15052-HD-05-DETALL E- CABANA REV 1804		