



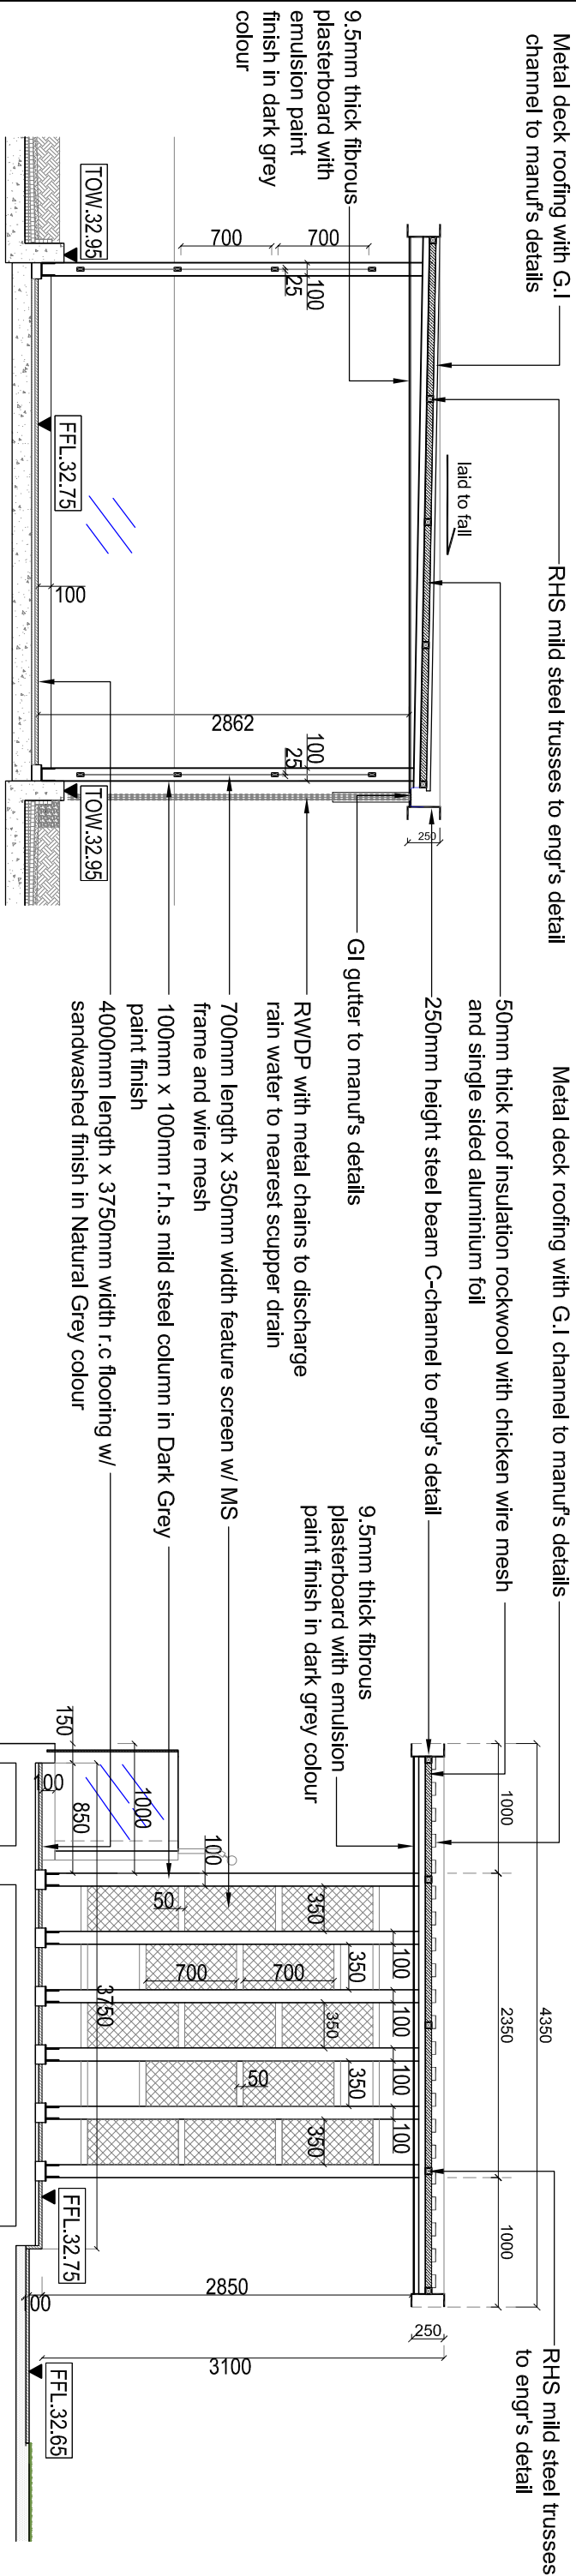


DETAIL E - CABANA

TYPICAL SECTION E1'-E1'
SCALE 1 : 50

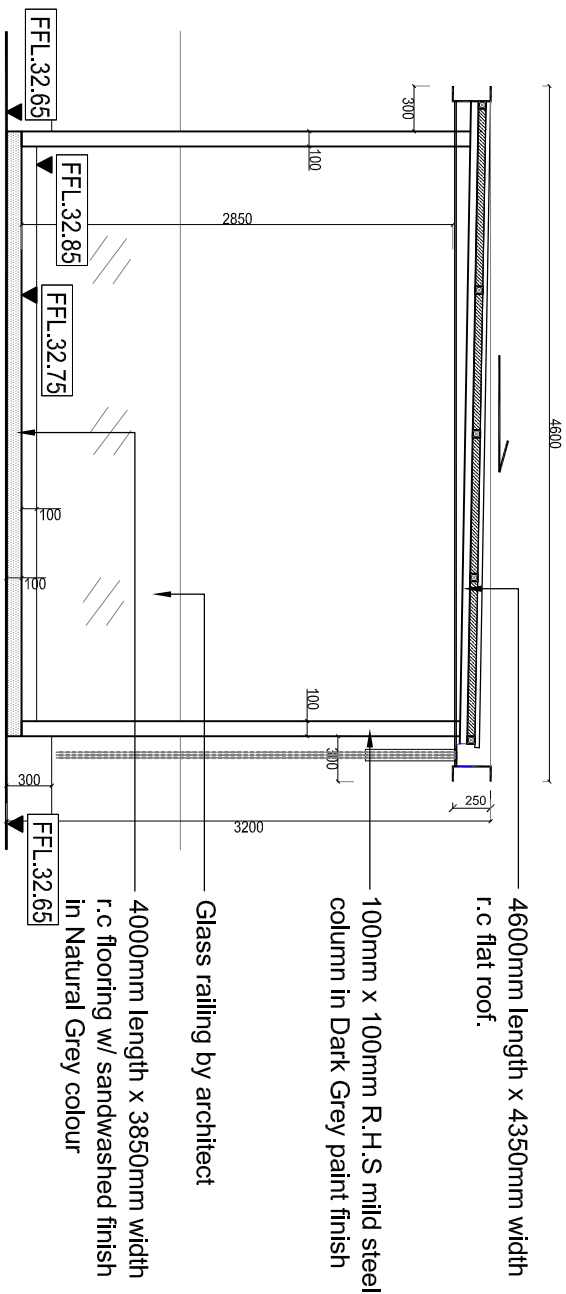

DETAIL E - CABANA

SCALE 1 : 50

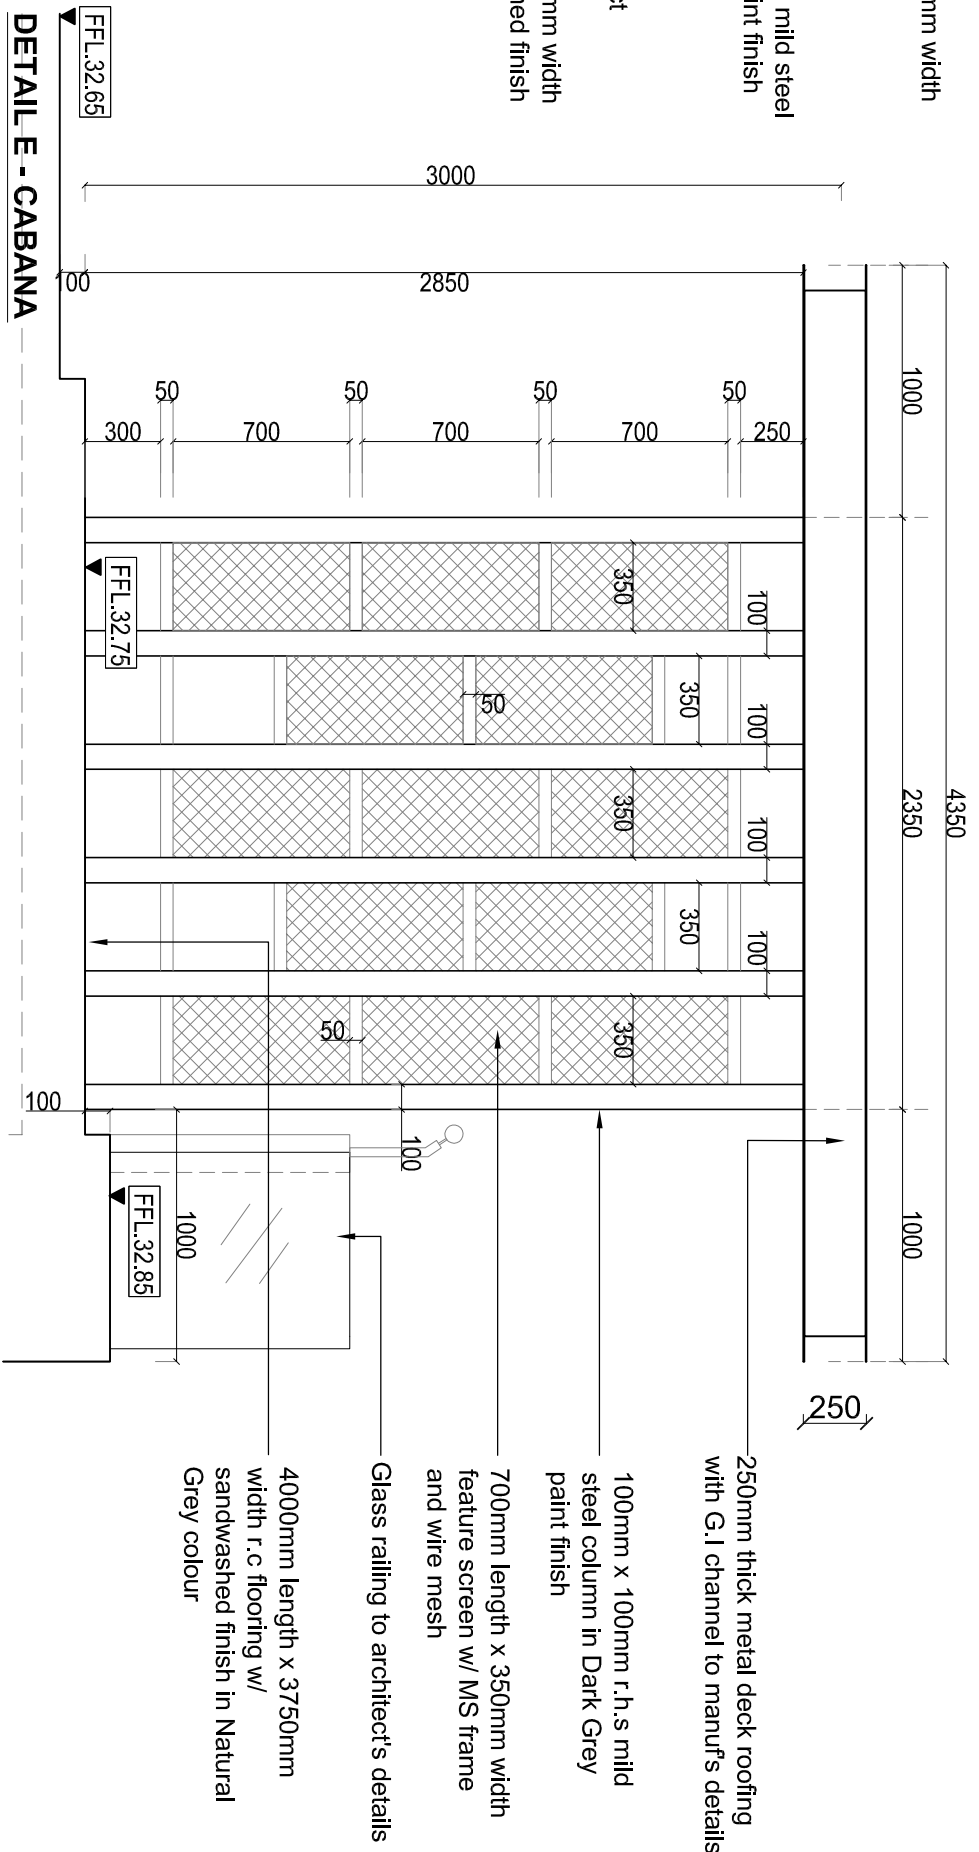

DETALLE - CABANA

SCALE 1 : 30

 d e s i g n . s d n . b h d . 42 Chow Hwy Road 1050, Pinnang, Malaysia Tél : +604-228 375 / 50 Fax : +604-228 1528 email : info@landart.com.my www.landart.com.my	PROJECT PLOT 1 PROPOSED LANDSCAPE WORKS FOR CADANGAN MEMBINA PEMBANGUNAN BERGAMPUR DI ATAS LOT 21135, PERSIARAN CASSIA BARAT 3, MUKIM 13, SEBERANG PERAI SELATAN, PULAU PINANG YANG MENGANDUNDE: A. 2 BLOK PANSAJUAN PERKHIDMATAN 18 TINGKAT (612 UNIT) B. 4 BLOK PANSAJUAN PERKHIDMATAN 18 TINGKAT (612 UNIT) C. 5 TINGKAT TEMPAT LETAK KENDERAAN	CLIENT PARAMOUNT PROPERTY (PW) SDN. BHD.	DRAWING STATUS AND DATE : CONSTRUCTION DRAWING 12 APRIL 2018	DATE 10.4.18	REVISED Revised roof type	REF.	SCALE : AS SHOWN	A3	DRAWING NO. : LA-15052-HD-PD-16	REV. 05
							UNIT : MM		SHEET NO.	PROJECT NO.
							DATE : APRIL 2018		53	15052
							DRAWN BY : AINI		---	
							CHECKED BY : ATF		FILE :	
									15052-PD-05-DET.ML E - CABAMA REV. 1804	