



MASTER PLAN
PODIUM LANDSCAPE
SCALE 1 : 1000




SHOWER AREA IMAGES

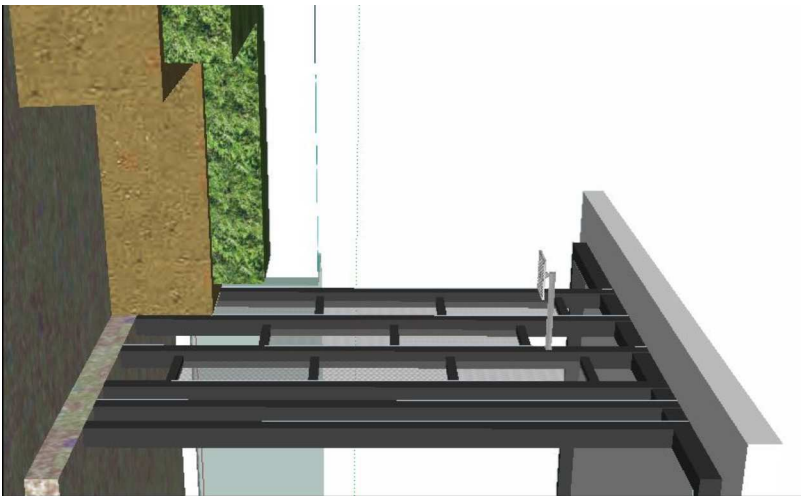

500mm x 500mm STAINLESS STEEL
SQUARE RAIN SHOWER HEAD

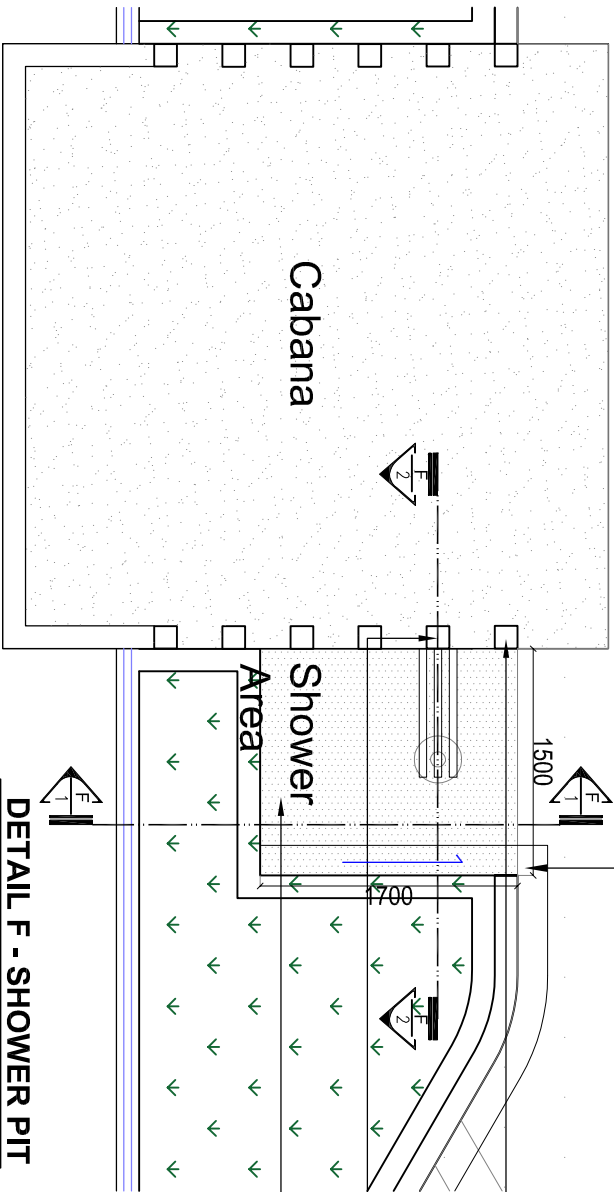


DETAIL F - SHOWER PIT
ENLARGEMENT F1-A PLAN
SCALE 1 : 50

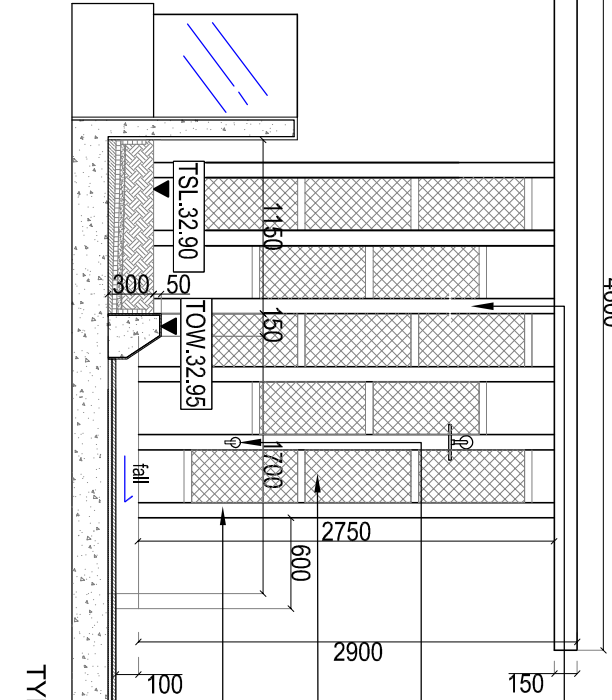

SHOWER PIT
TYPICAL SECTION F1-F1'
SCALE 1 : 50

SHOWER PIT
TYPICAL SECTION F2-F2'
SCALE 1 : 20

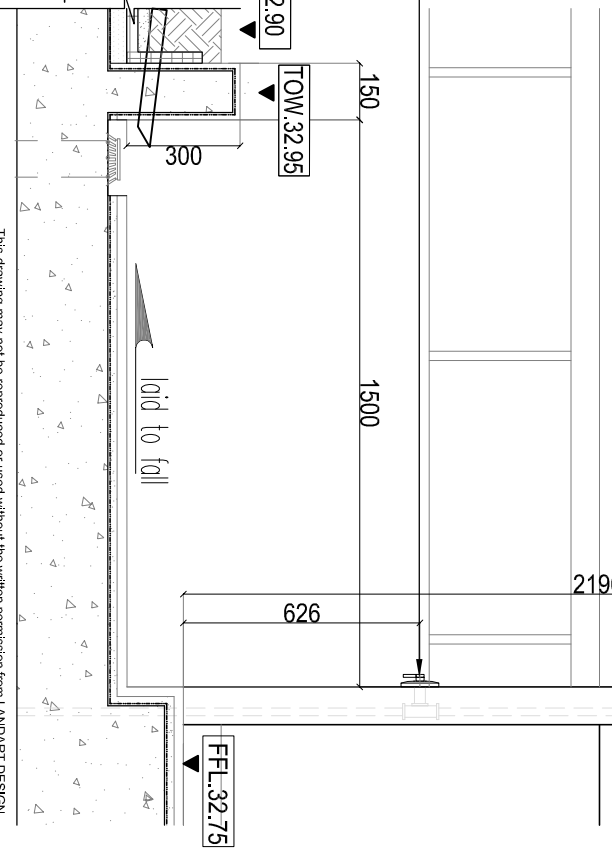

LANDart design sdn. bhd. 42, Chow Thye Road, 10050, Penang, Malaysia Tel: +604-2291 5151 Fax: +604-229 1528 email: info@landart.com.my www.landart.com.my	PROJECT		CLIENT		DRAWING STATUS AND DATE :		DATE		REVISED		REF.		SCALE : AS SHOWN		A3		DRAWING NO: LA-15052-HD-PD-17		REV. 04	
	PLOT 1		PARAMOUNT PROPERTY (PW)		CONSTRUCTION								UNIT : MM				SHEET NO.		PROJECT NO.	
	PROPOSED LANDSCAPE WORKS FOR CADANGAN MEMBINA PEMBANGUNAN BERTAMPAK DI ATAS LOT 21135, PERSIARAN CASSIA BARAT 3, MUKIM 13, SEREMBAN PERASEL, TANJUNGPINANG, NEGERI SEMPURANG, MALAYSIA		SDN. BHD.		DRAWING								DATE : JULY 2017				54		15052	
	A, 2 BLOK PANGSA PURI PERKHIDMATAN 18 TINGKAT (612 UNIT)				03 AUG 2017															
	B, 2 BLOK PANGSA PURI PERKHIDMATAN 18 TINGKAT (612 UNIT)																			
	C, 5 TINGKAT TEMPAT LETAK KENDERAAN																			
DRAWING TITLE		DETAIL F - SHOWER PIT																FILE:		
MASTER PLAN, TYPICAL SECTION F1-F1', TYPICAL SECTION F2-F2' & STAINLESS STEEL SQUARE RAIN SHOWER HEAD IMAGES																		15052-PD-06-DETAIL F-SHOWER PIT REV.		