


1000mm x 1000mm (h) 3 Layer FRP
Fibre Removable Planter Box

1000mm x 1000mm x 450mm ht removable 3 Layer FRP Fibre seating


MASTER PLAN

SCALE 1 : 1000

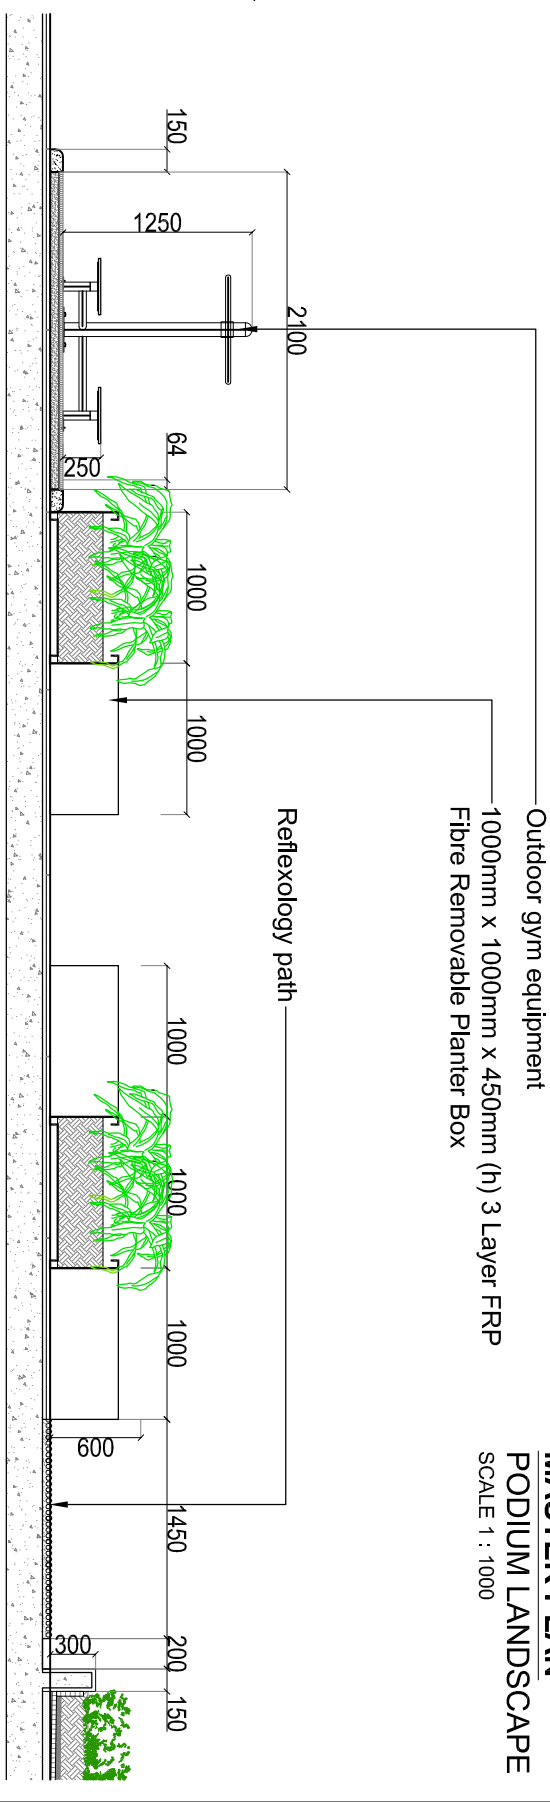

OUTDOOR GYM GARDEN

DETAIL G1
SCALE 1:50

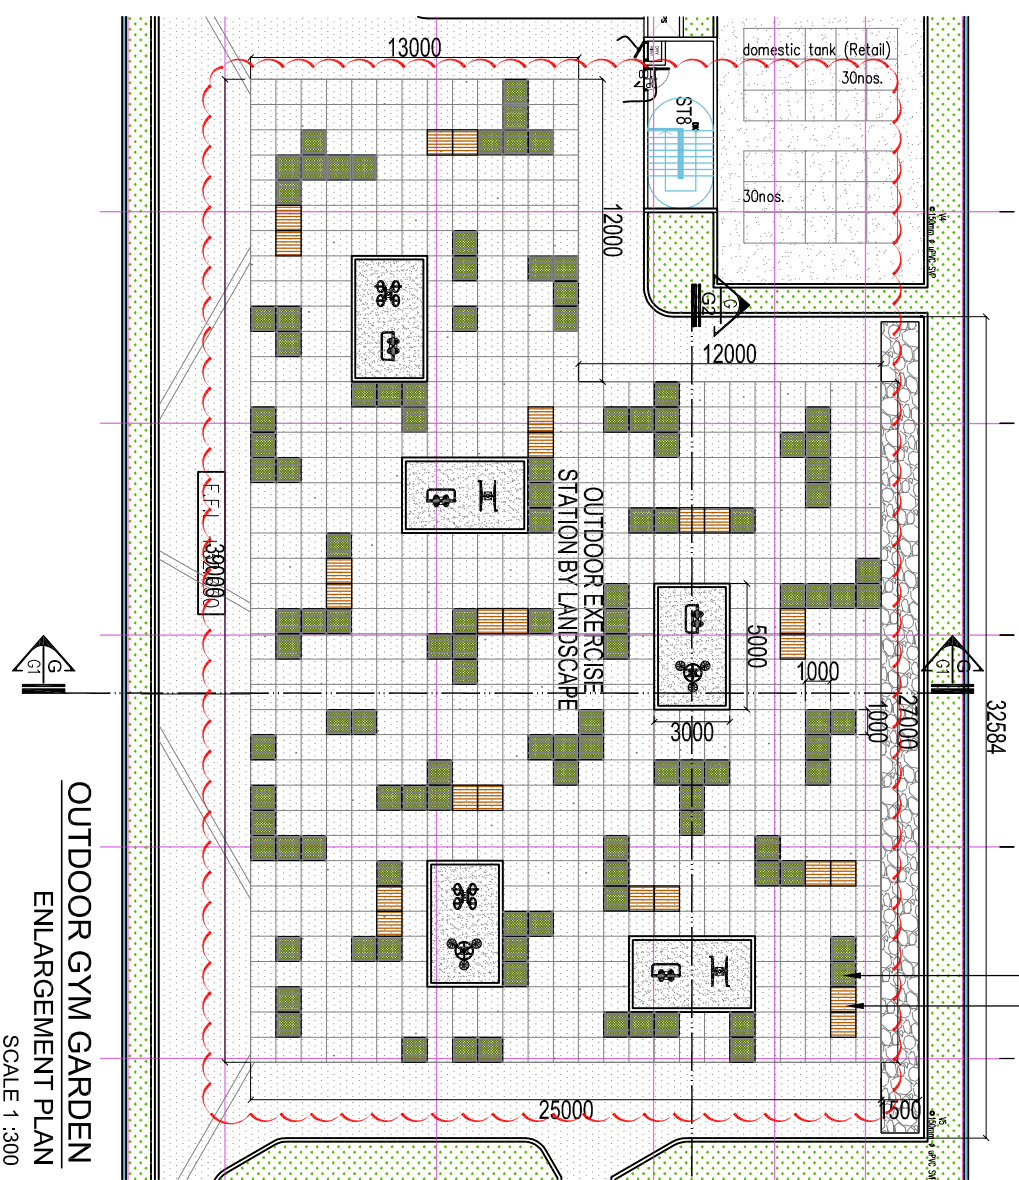


OUTDOOR GYM GARDEN

ENLARGEMENT PLAN

SCALE 1 : 300

SCALE 1 : 300

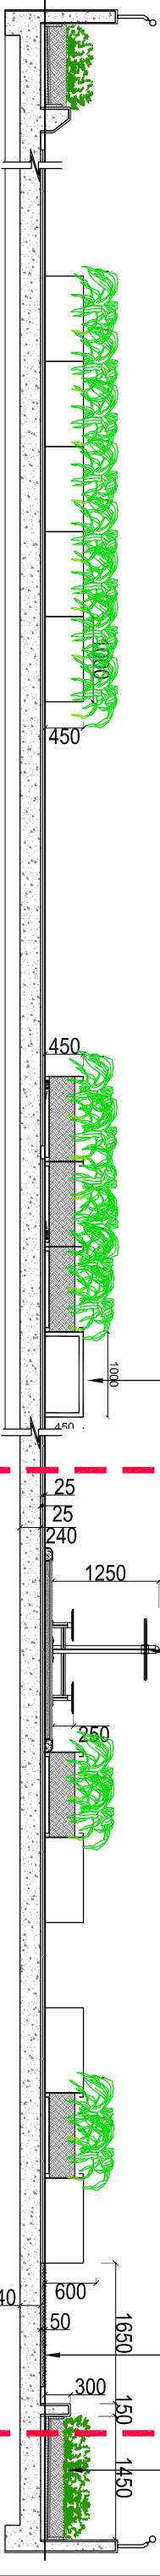


ENLARGEMENT OF DETAIL G1

OUTDOOR GYM GARDEN

SECTION ELEVATION G1-G1'

SCALE 1:75

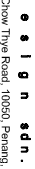 design sdn. bhd. 42, Chow Tye Road, 10600, Petaling Jaya, Malaysia Tel : +603-2237 1130, 2237 1132 email: info@landart.com.my www.landart.com.my	PROJECT		CLIENT		DRAWING STATUS AND DATE :											
	PLOT 1		PARAMOUNT PROPERTY (PW)		CONSTRUCTION DRAWING DECEMBER 2018											
	PROPOSED LANDSCAPE WORKS FOR CADANGAN MEMBINA, PEMBANGUNAN BERGAMPUR DI ATAS LOT 21135, PERSIARAN CASSIA BARAT 3, MUKIM 13, SEBERANG PERAI SELATAN, PULAU PINANG YANG MENCAKUP:															
	A. 2 BLOK PANASAPURI PERKHIDMATAN 18 TINGKAT (612 UNIT)															
	B. KEDAI PELAJAR 3 TINGKAT (196 UNIT)															
	C. 5 TINGKAT TEMPAT LETAK KENDERAAN															
	DRAWING TITLE				DATE		REVISED		REF.		SCALE : AS SHOWN		DRAWING NO. : LA-15052-HD-PD-18		REV. 05	
	DETAIL G - OUTDOOR GYM GARDEN				21/12/18		Timber Removable Planter Box to Fibre Pot				UNIT : MM		SHEET NO.		PROJECT NO.	
	MASTER PLAN, ENLARGEMENT PLAN, SECTION ELEVATION G1-G1' & DETAIL G1										DATE : DEC 2018		55		15052	
											DRAWN BY : AITF		--			
										CHECKED BY : ANUAR		FILE :		15052-PD-09-OUTDOOR GYM REV 01 BIND.DWG		