


500mm hgt. feature seating w/ r.c structure to be attach to r.c planter box w/ spray tile finish in brown colour

International Tournament standard basketball acrylic backboard, net & slam-dunk ring w/ galvanised steel post 19628

29000mm length x 19700mm width x 3800mm height fencing w/ SSM galvanized mesh and steel post to manufacturer's detail

MASTER PLAN
PODIUM LANDSCAPE
SCALE 1 : 1000

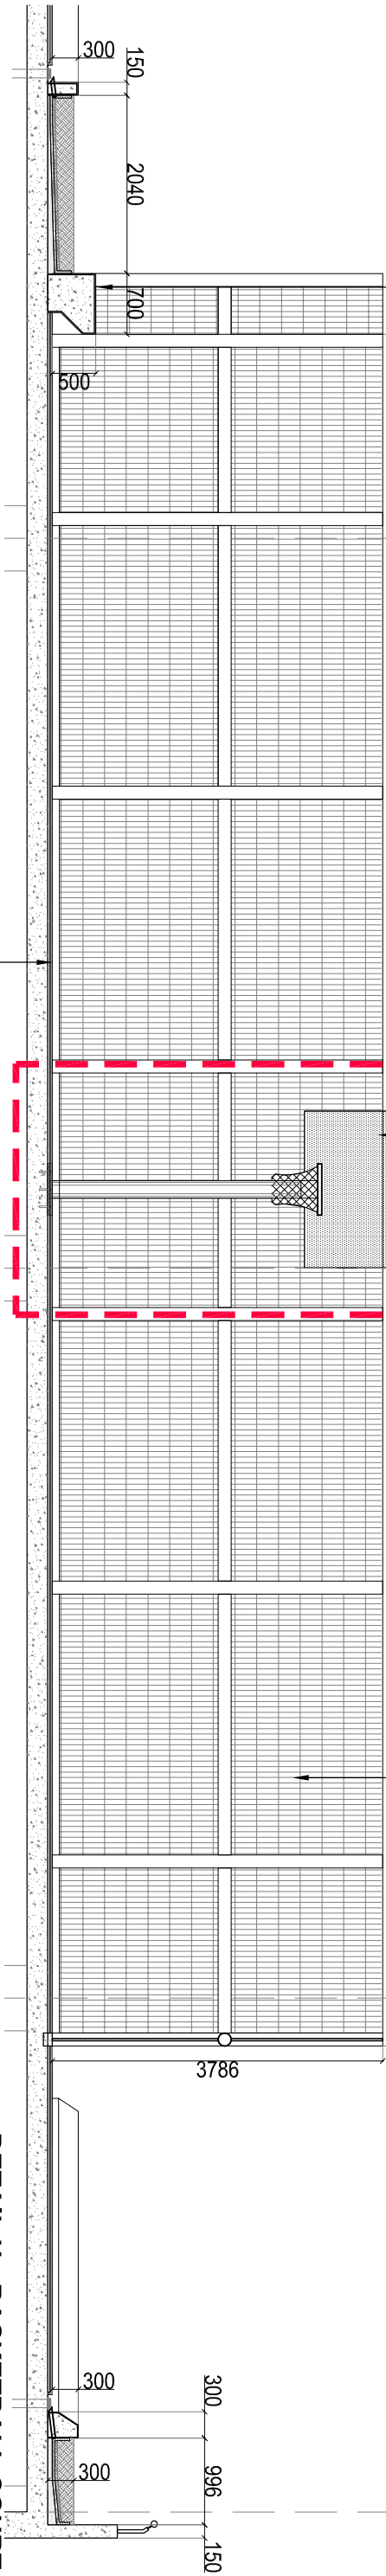

DETAIL BASKETBALL GOAL POST


29000mm length x 19700mm width court w/ cement epoxy paint fin. in Green, Red and White colour line to sports specialist specification.

International Tournament standard basketball acrylic backboard, net & slam-dunk ring w/ galvanised steel post to sport specialist's specification.

29000mm length x 19700mm width x 3800mm hgt. fencing w/ SSM galvanized mesh and steel post to manufacturer's detail

Access door w/ galvanized mesh and MS RHS framing to manufacturer's detail

DETAIL H - BASKETBALL COURT
TYPICAL SECTION OF H1-H1'
SCALE 1 : 75

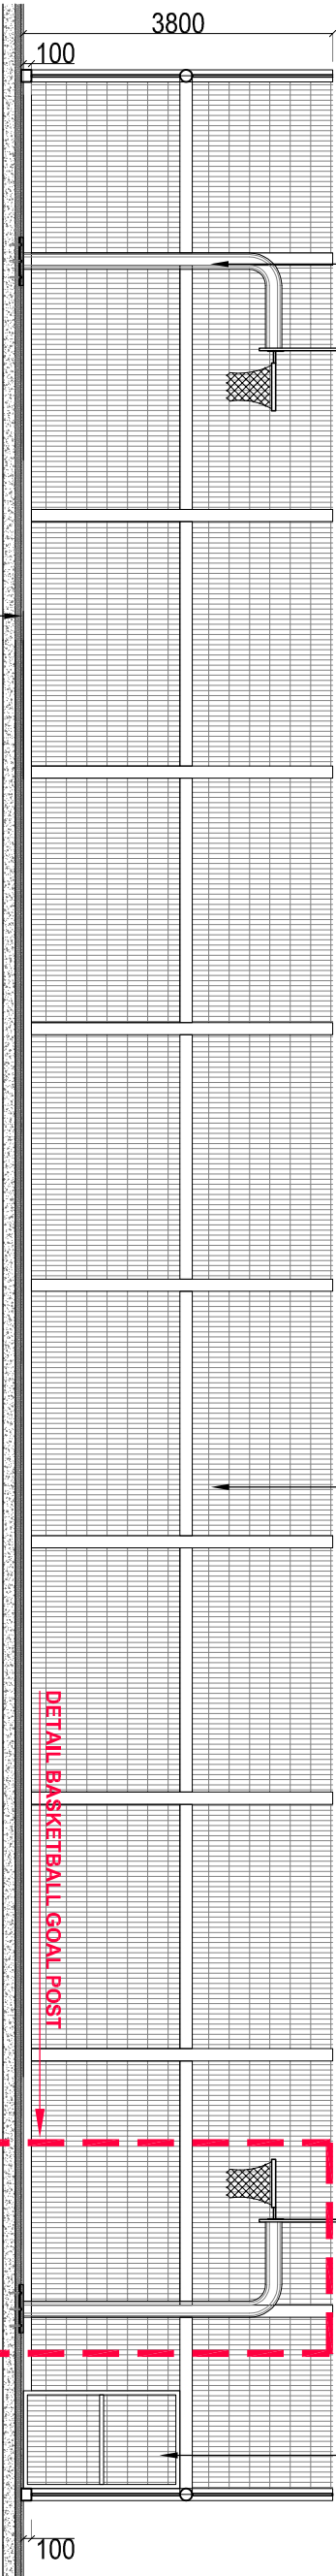

29000mm length x 19700mm width court w/ cement epoxy paint fin. in Green, Red and White colour line to sports specialist specification.

DETAIL H - BASKETBALL COURT
TYPICAL SECTION OF H2-H2'
SCALE 1 : 100

PROJECT				CLIENT				DRAWING STATUS AND DATE :				This drawing may not be reproduced or used without the written permission from LANDART DESIGN			
PLOT 1				PARAMOUNT PROPERTY (PV)				DATE				REF.			
PROPOSED LANDSCAPE WORKS FOR GROUNDWORKS, PERBANGUNAN BERKAMPUR DI ATAS LOT 21135, PERSIJARAN CASSIA BARAT 3, MUKIM 13, SEREMBAN PERAK SELATAN, PUTU PINGGIRAN, KEMERIA, KEMERIA, SEREMBAN PERAK				SDN. BHD.				REVISED				A3			
A, 2 BLOK PANGSAPURI PERKHIDMATAN 18 TINGKAT (612 UNIT)				CONSTRUCTION DRAWING				UNIT : MM				LA-15052-HD-PD-19			
B, KEDAI PEJABAT 3 TINGKAT (196 UNIT)				03 AUG 2017				DATE : JULY 2017				SHEET NO.			
C, 5 TINGKAT TEMPAT LETAK KENDERAAN				DRAWING				DRAWN BY : ANIRASYIDI				PROJECT NO.			
DRAWING TITLE				DETAIL H - BASKETBALL COURT				57				15052			
MASTER PLAN, TYPICAL SECTION OF H1-H1' & TYPICAL SECTION H2-H2'				CHECKED BY : ATIF				FILE :				15052-PD-08-DETAIL H-BASKETBALL COURT			