

ENLARGEMENT J-3

PODIUM LANDSCAPE : PLANTER BOX PLAN
SCALE 1 : 900

Walkway w/ Sandwashed concrete finish in Natural Grey colour (by paving contractor)

- Futsal Court Shelter
(refer : **DETAIL I - Futsal Court**)

- 1650mm width x 100mm height
open lawn edging w/ Sandwashed
concrete finish in Natural Grey
colour (by paving contractor)

- *Royal Grass* or other equal approved Artificial synthetic turf w/ 25mm-35mm grass blades inclusive w/ infill, drainage system and all necessary works to manufacturer's detail

- Futsal Court
(refer : DETAIL I - Futsal Court)

1650mm width x 100mm height open lawn edging w/ Sandwashed concrete finish in Natural Grey colour (by paving contractor)

Royal Grass or other equal approved Artificial synthetic turf w/ 25mm-35mm grass blades inclusive w/ infill

Drainage system and all necessary works to manufacturer's detail

works to manufacturer's detail

Walkway
FFL.32.65

FFL.32.75

DETAIL J - OPEN LAWN
SECTION J1-J1'



SCALE 1:10

Floor screeding and waterproofing membrane to Architect's detail


RC slab structure to Engr's detail

OPEN LAWN 1 : ENLARGEMENT PLAN J-1

SCALE 1 : 200

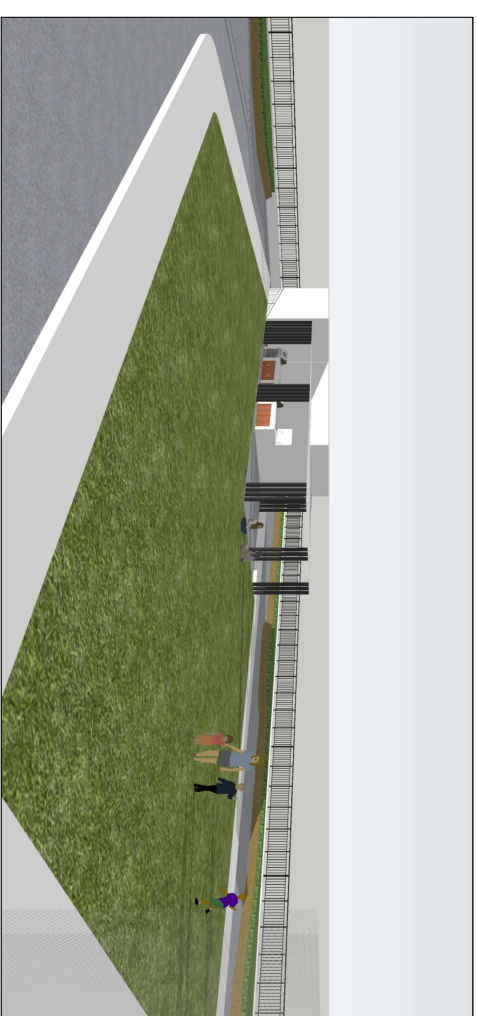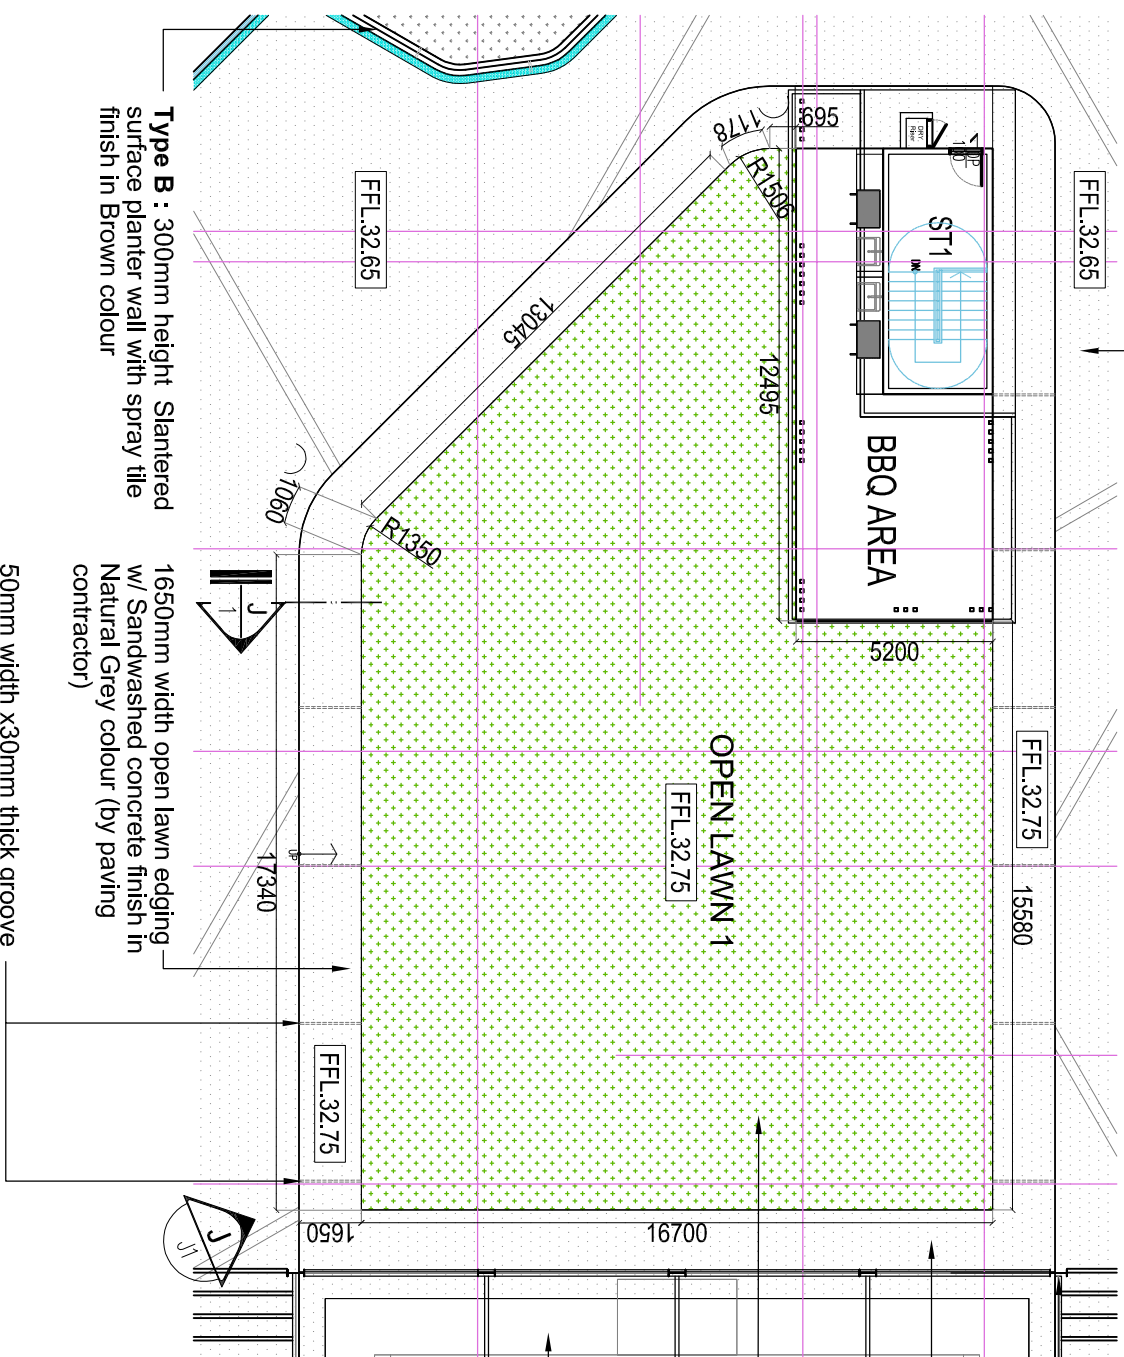

OPEN LAWN 1 IMAGES (View:J-J1)

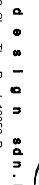 d e s i g n s d n . b n d . 42, Chow Thye Road, 10050, Petaling Jaya, Malaysia Tel: +604-2289 9775 / 530 Fax: +604-229 1928 email: info@landairt.com.my www.landairt.com.my	PROJECT PLOT 1 PROPOSED LANDSCAPE WORKS FOR CADANGAN MEMBINA, PEMBANGUNAN BERCAKUP DI ATAS LOT 21135, PERSIARAN CASSIA BARAT 3, MUKIM 13, SEBERANG PERAI SELATAN, PULAU PINANG YANG MENCAKUPIN: A. 2 BLOK PANGSAYAN UNTUK KENDERAAN 18 TINGKAT (612 UNIT) B. 1 BLOK PANGSAYAN UNTUK KENDERAAN 18 TINGKAT (612 UNIT) C. 5 TINGKAT TEMPAT LETAK KENDERAAN	CLIENT PARAMOUNT PROPERTY (PW) SDN. BHD.	DRAWING STATUS AND DATE : TENDER DRAWING 25 JUL Y 2018					
		DATE	REVISED	REF.	SCALE : AS SHOWN	A3	DRAWING NO. : LA-15052-HD-PD-23	REV. : 05
					UNIT : MM		SHEET NO.	PROJECT NO.
					DATE : JUL 2018		61	15052
					DRAWN BY : RF		--	
					CHECKED BY : ATIF		FILE : 15052-HD-PD-23-ML-0001-ML-LANDAIRT	