

200mm width x50mm depth scupper drain to discharge to Syfon sump (*refer to Syfon dwgs*)

– Pool Deck Paving
(refer: **DETAIL C - Paving**)

DETAIL J - OPEN LAWN


OPEN LAWN 1 : ENLARGEMENT PLAN J-2
SCALE 1 : 200

Type 600mm(H) *Acalypha siamensis*
(refer : **Podium Softscape Plan**)

Royal Grass or other equal approved Artificial synthetic turf w/ 25mm-35mm grass blades inclusive w/ infill, drainage system and all necessary works to manufacturer's detail

- Cabana Shelter _____
(refer: **DETAIL E - Cabana**)

- Type C : 550mm height x 150mm thick, planter wall with spray tile finish in Brown colour

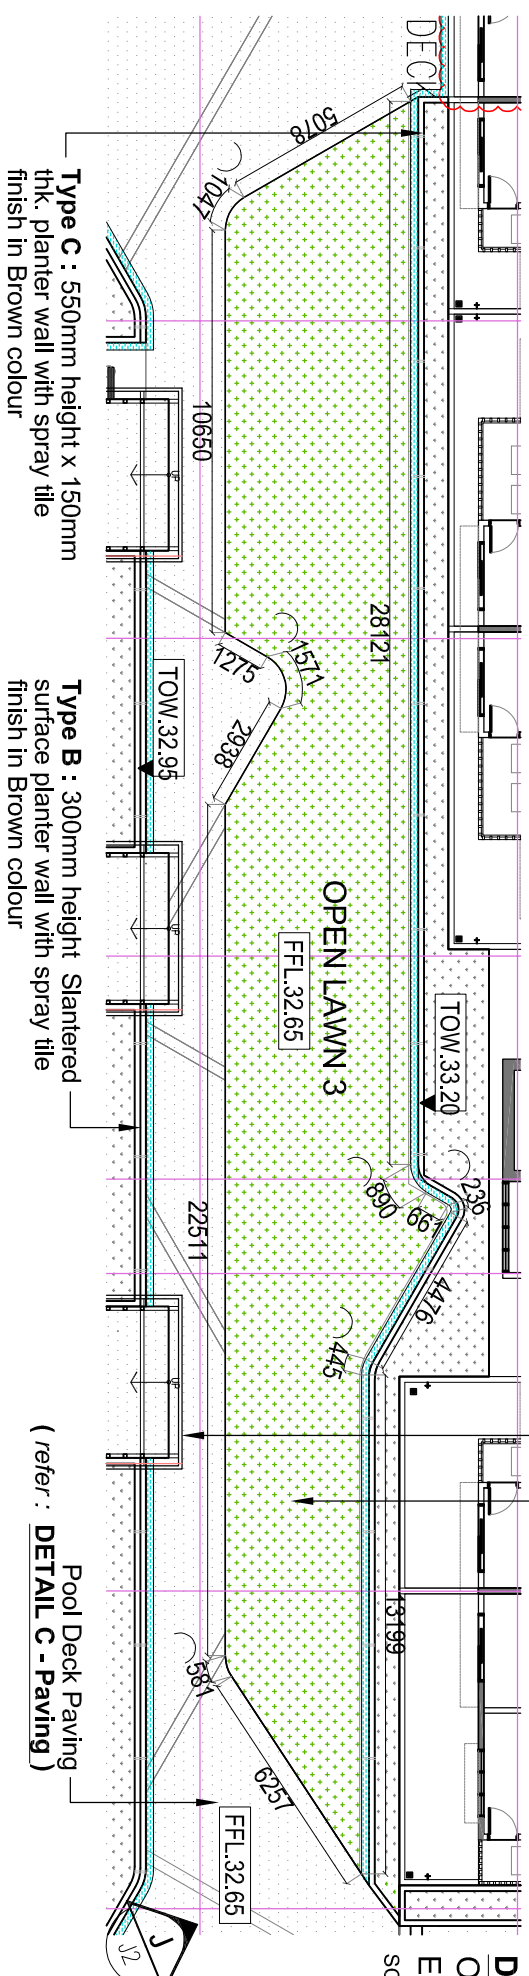

DETAIL J - OPEN LAWN
OPEN LAWN 1 :
ENLARGEMENT PLAN J-3
SCALE 1 : 200

Type C : 550mm height x 150mm thk. planter wall with spray tile finish in Brown colour

Pool Deck Paving —  38mm dia. PVC spout pipe side discharge every 3000mm c/c to be discharge to scupper drain)

- *Royal Grass* or other equal approved Artificial synthetic turf w/ 25mm-35mm grass blades inclusive w/ infill

Walkway Paving
(refer: DETAIL C - Paving)


- Drainage system and all necessary works to manufacturer's detail

L-shape steel edging separator

RC slab structure to Engnr's detail


200mm width x 50mm depth scupper drain to – discharge to Syfon sump (*refer to Syfon dwgs*)

- Floor screeding and waterproofing membrane to Architect's detail

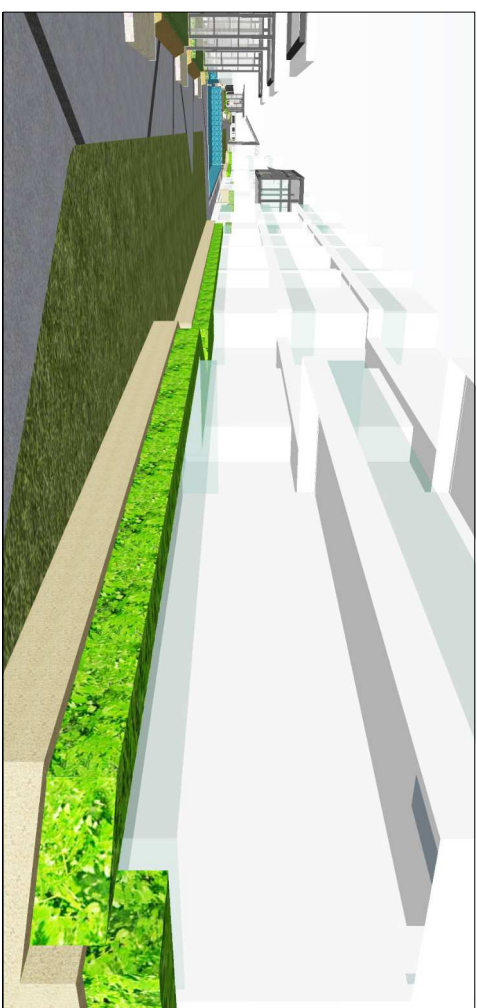

DETAIL J - OPEN LAWN

SECTION J2-J2"

  landart design & architecture	PROJECT PLOT 1 PROPOSED LANDSCAPE WORKS FOR CADANGAN MEMBINA, PEMBANGUNAN BERGAMUP DIALAT 21135, PERSIARAN CASSA BAYAT 3, MUKIM 13, SEBERANG PERAI SELATAN, PULAU PINANG YANG MENKANDUNJG A. 2 BLOK PANASAPURI PERKHIDMATAN 18 TINGKAT (612 UNIT) B. KEDAI PELAJAR 3 TINGKAT (196 UNIT) C. 3 TINGKAT TENPAI LELAK KENDERAAN	
	DRAWING TITLE DETAIL A - PLANTER BOX PLANTER BOX MASTER PLAN & PERSPECTIVE IMAGES	
CLIENT PARAMOUNT PROPERTY (PW) SDN. BHD.	DRAWING STATUS AND DATE : CONSTRUCTION DRAWING 25 JULY 2018	
	DATE	REVISED
REF.	SCALE : AS SHOWN	A3
UNIT : MM	DATE : JUL 2018	DRAWN BY : RF
SHEET NO. 62	PROJECT NO. 15052	FILE : 15052-PD-002/ML-002EN/LANDING
DRAWING NO. LA-15052-HD-PD-24	REV. 05	