



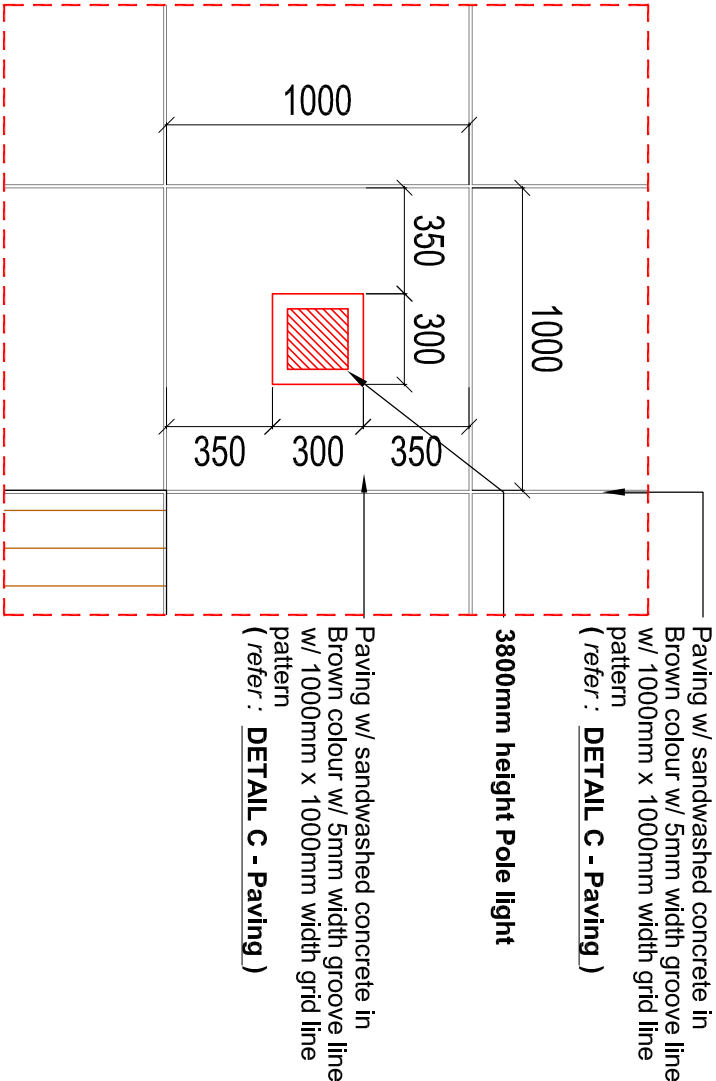


DETAIL PLAN M1
POLE LIGHT TYPICAL SETTING OUT PLAN
SCALE 1 : 25

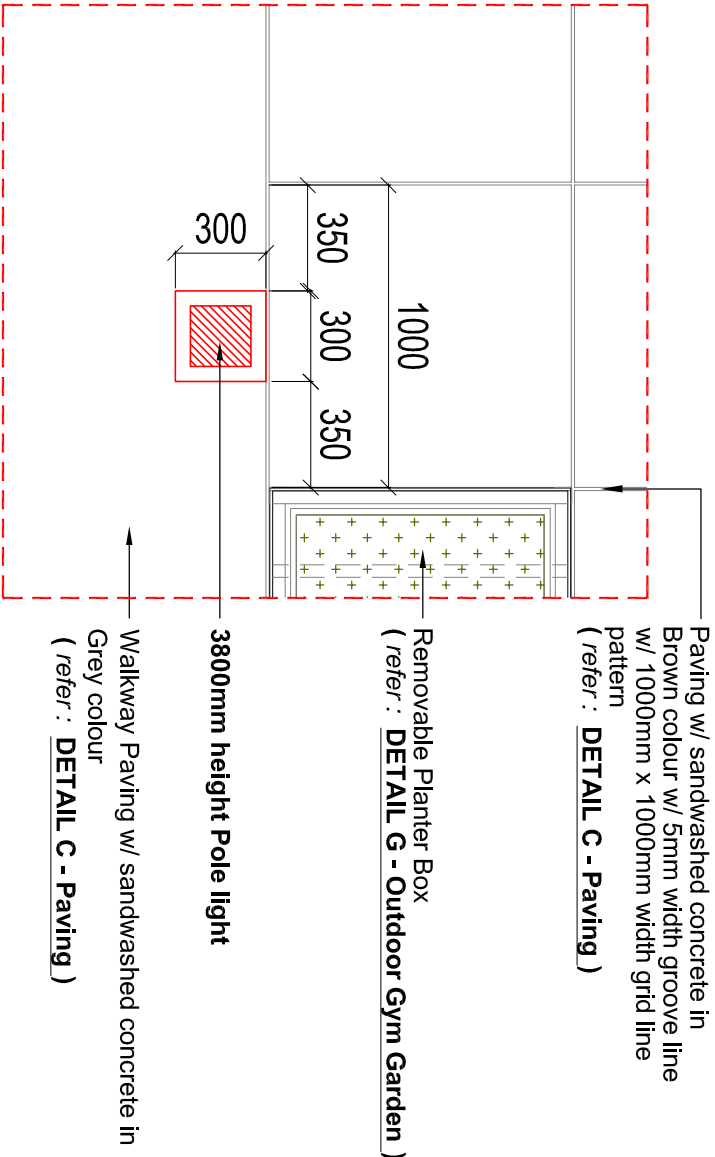


DETAIL PLAN M2
POLE LIGHT TYPICAL SETTING OUT PLAN
SCALE 1 : 25



IMAGES (POLE LIGHT)
3800mm height

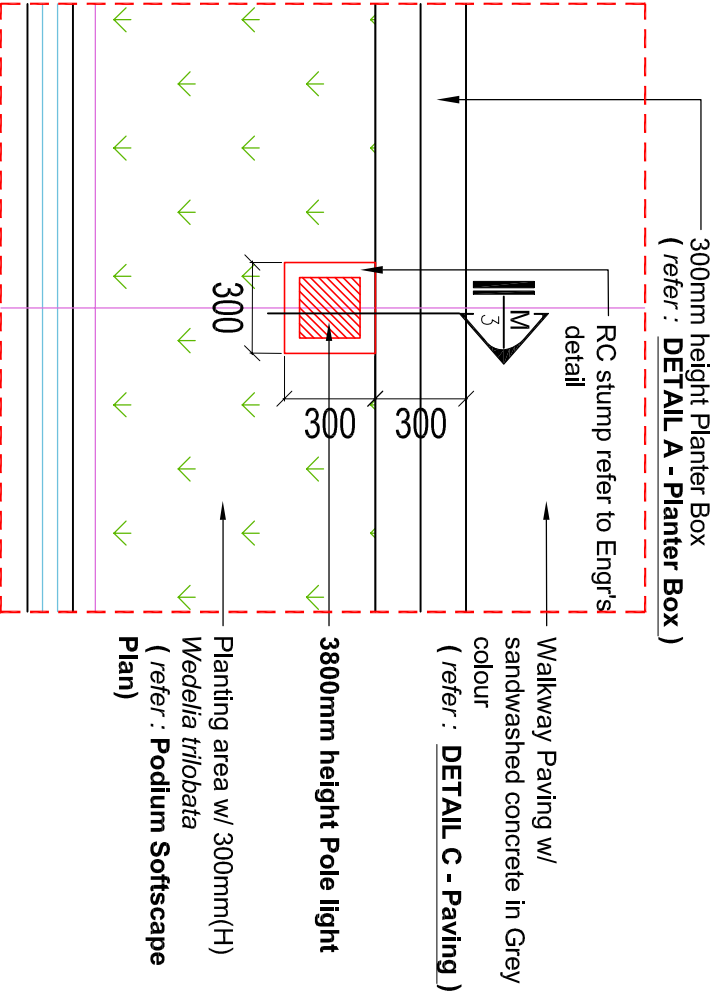

DETAIL PLAN M3
POLE LIGHT TYPICAL SETTING OUT PLAN
SCALE 1 : 25

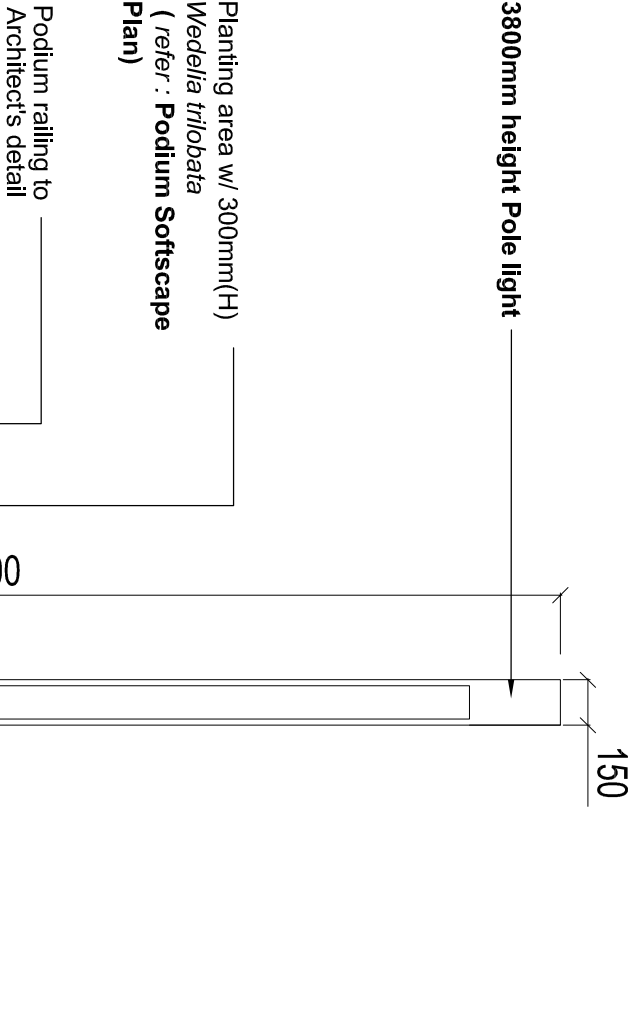

SECTION M3
TYPICAL SECTION : POLE LIGHT INSIDE
PLANTER BOX
SCALE 1 : 25

LANDart design sdn. bhd. 42 Crow Tree Road 10050, Petaling, Malaysia Tel: +604-2299 375 / 530 Fax: +604-229 1928 email: info@landart.com.my www.landart.com.my	PROJECT		CLIENT		DRAWING STATUS AND DATE :		DATE		REVISED		REF.		SCALE : AS SHOWN		DRAWING NO. : LA-15052-HD-PD-32b		REV. 05	
	PLOT 1		PARAMOUNT PROPERTY (PW) SDN. BHD.		<u>CONSTRUCTION</u> <u>DRAWING</u> DECEMBER 2018		21/12/18		120mm width gridline pattern change to 100mm				UNIT : MM		SHEET NO.		PROJECT NO.	
	PROPOSED LANDSCAPE WORKS FOR CADANGAN MEMBINA PEMBANGUNAN BERCAKUPUR DI ATAS LOT 21136, PERSIARAN CASSIA BARAT 3, MUKIM 13, SEBERANG PERAI SELATAN, PULAU PINANG YANG MENGGUNAKAN: A. 2 BLOK PANGSA-PURI PERKHIDMATAN 18 TINGKAT (612 UNIT) B. 2 BLOK PANGSA-PURI PERKHIDMATAN 18 TINGKAT (612 UNIT) C. 5 TINGKAT TEMPAT LETAK KENDERAAN												DATE : DEC 2018		72		15052	
	DRAWING TITLE												DRAWN BY : RF		--			
	DETAIL M - LIGHTING & WATER TAP MASTER PLAN, ENLARGEMENT PLAN M1												CHECKED BY : ATIF		FILE : 15052-PD-09-OUTDOOR GYM SETTING OUT PLAN			

This drawing may not be reproduced or used without the written permission from LANDART DESIGN.