



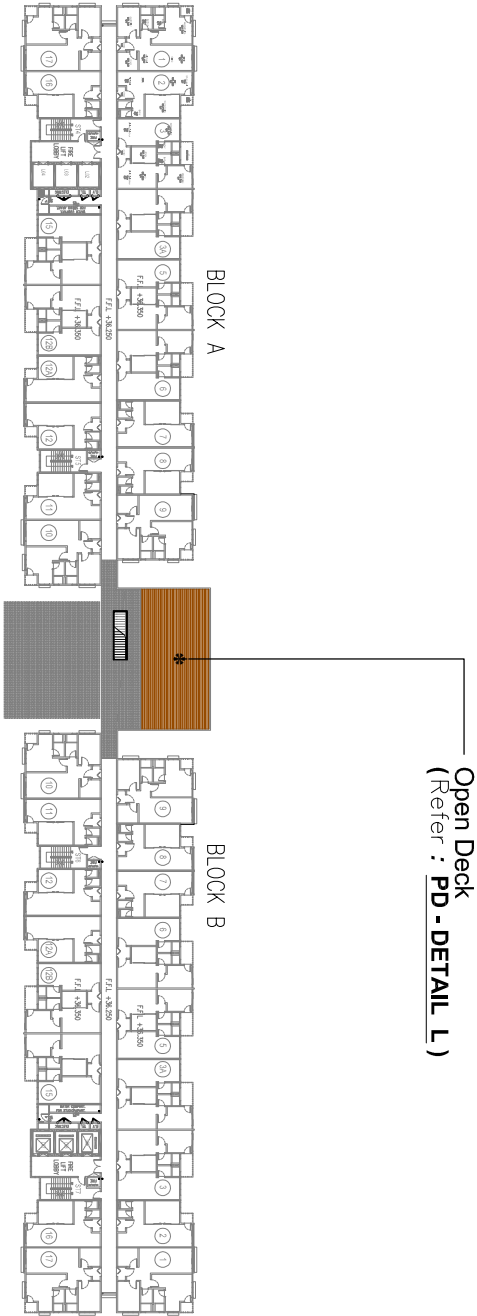

LANDSCAPE LAYOUT PLAN
PODIUM LEVEL 10
SCALE 1 : 900

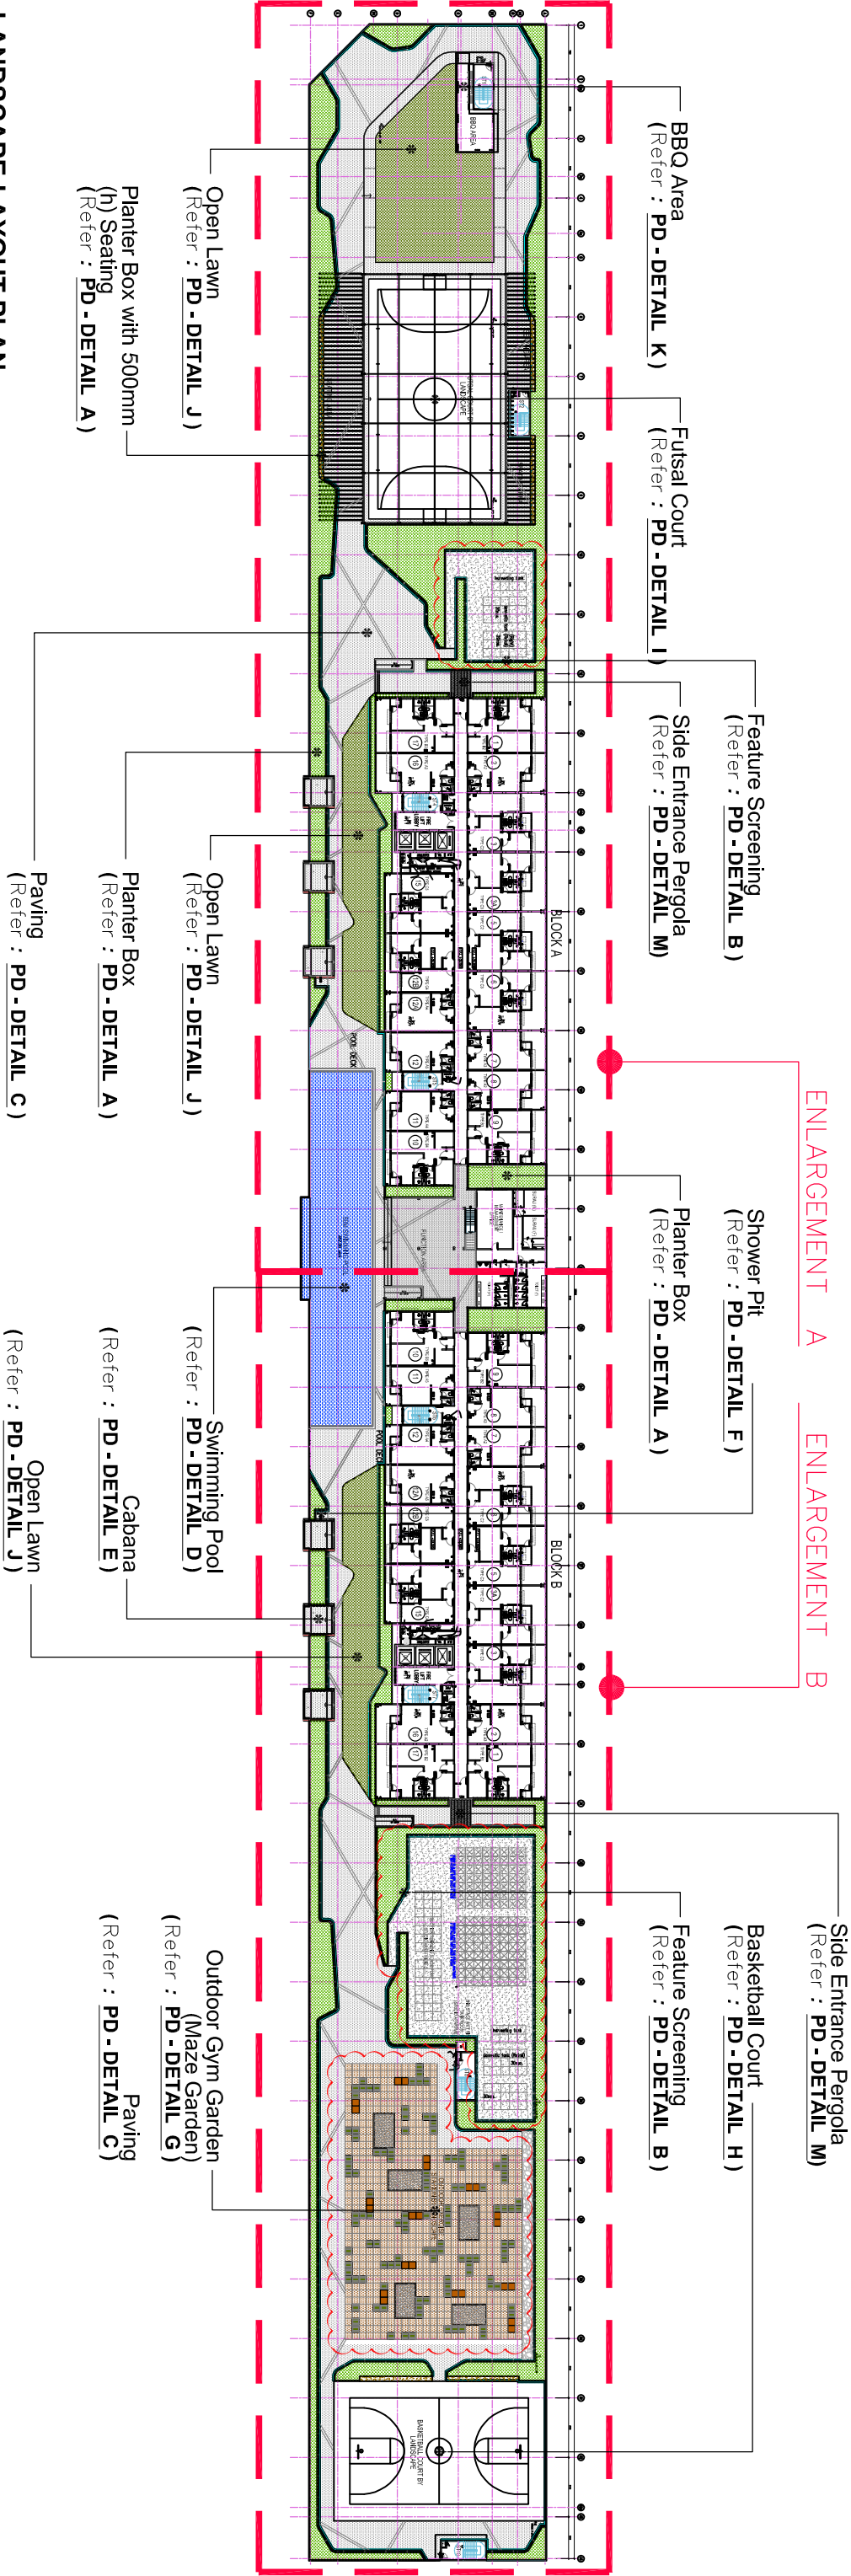

LANDSCAPE LAYOUT PLAN
PODIUM LEVEL 9
SCALE 1 : 900

LANDart design sdn. bhd. 42, Chow Tye Road, 10050, Petaling, Malaysia Tel: +604-2299 375 / 530 Fax: +604-229 1928 email: info@landart.com.my www.landart.com.my	PROJECT	CLIENT	DRAWING STATUS AND DATE :		DATE		REVISED		REF.	SCALE : AS SHOWN		A3	DRAWING NO :		REV.
	PLOT 1	PARAMOUNT PROPERTY (PW)	CONSTRUCTION		27/12/18		Outdoor Gym Shelter grille pattern			UNIT : MM			SHEET NO.		05
	PROPOSED LANDSCAPE WORKS FOR CADANGAN MEMBINA PEMBANGUNAN BERCAMPUR DI ATAS LOT 21135, PERSIARAN CASSIA BARAT 3, MUKIM 13, SEBERANG PERAI SELATAN, PULAU PINANG YANG MENGENGUNDING:	SDN. BHD.	DRAWINGS		20/11/18		Screening from SSN to Vent block			DATE : DEC 2018			PROJECT NO.		
	A. 2 BLOK PANGSA PURI PERKHIDMATAN 18 TINGKAT (612 UNIT)		24 DECEMBER 2018							DRAWN BY : RF			01		15052(SB)
	B. 2 BLOK PANGSA PURI PERKHIDMATAN 18 TINGKAT (612 UNIT)									CHECKED BY : ATIF			FILE :		15052-PD-01-MASTER PLAN.DWG
C. 5 TINGKAT TEMPAT LETAK KENDERAAN															
DRAWING TITLE															
DETAIL M - LIGHTING & WATER TAP															
MASTER PLAN, ENLARGEMENT PLAN M1															