

SETBACK LINE

PLOT LINE

SETBACK LINE


SETBACK LINE

BOUNDARY LINE


STUDIO APARTMENT

80 400
(BUILDING HEIGHT
FROM GROUND)

	FFL +83.900
4200	ROOF
3000	L 24
3000	L 23
3000	L 22
3000	L 21
3000	L 20
3000	L 19
3000	L 18
3000	L 17
3000	L 16
3000	L 15
3000	L 14
3000	L 13
3000	L 12
3000	L 11
3000	L 10
3000	L 9
3000	L 8
3000	L 7
4500	L 6
3000	L 5
3000	L 4
3600	L 3
3600	L 2
4500	L 1
	B1

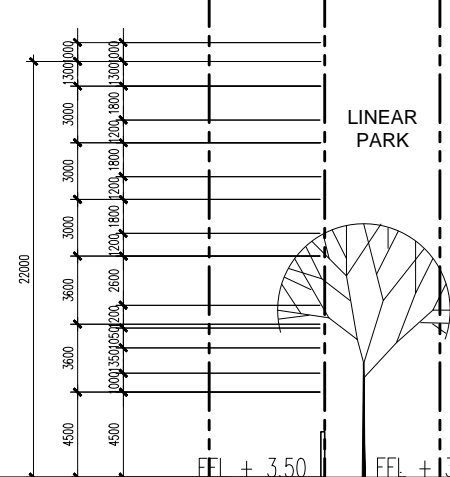

LINEAR PARK

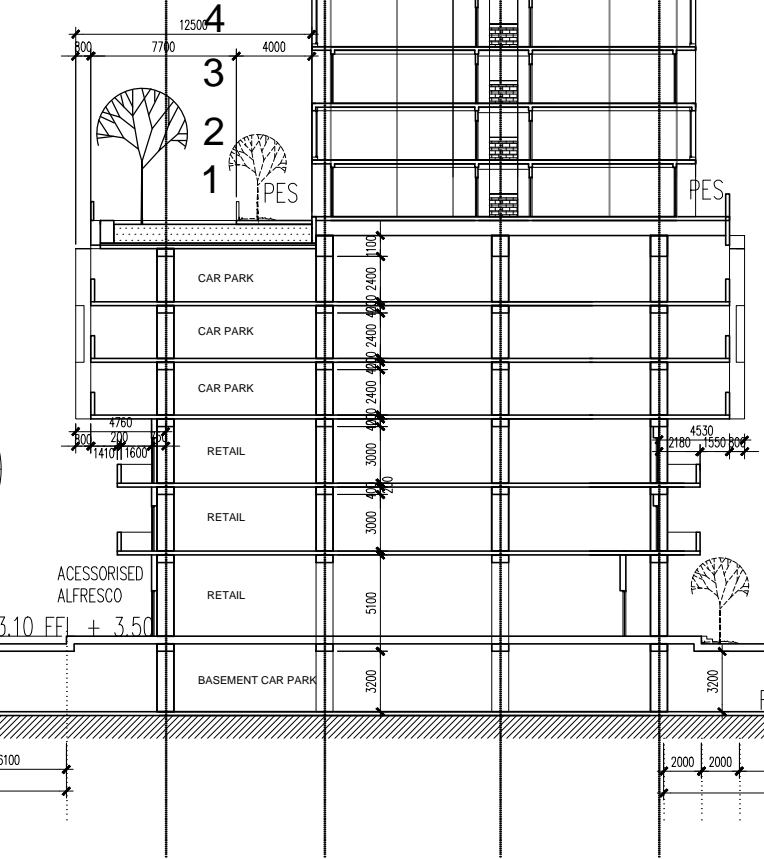

SECTION C-C' scale 1:400



CPG CONSULTANTS PTE LTD
238B, THOMSON ROAD, #12-00 TOWER B
NOVENA SQUARE, SINGAPORE 307685
TEL: 63574401 FAX: 63574398

* © 2002, CPG CONSULTANTS PTE LTD
CPG CONSULTANTS PTE LTD RESERVES ALL RIGHTS TO THESE DRAWINGS, DESIGNS AND/OR ANY OTHER DATA CONTAINED HEREIN. NO PART OF THE DRAWINGS, DESIGNS AND/OR OTHER DATA MAY BE REPRODUCED, MODIFIED, TRANSMITTED OR USED IN ANY FORM OR BY ANY MEANS FOR ANY PURPOSE WITHOUT THE PRIOR WRITTEN CONSENT OF CPG CONSULTANTS PTD LTD OTHER THAN THE SOLE PURPOSE FOR WHICH SUCH DRAWINGS, DESIGNS AND/OR OTHER DATA ARE PROVIDED TO LICENCED USERS ON SUCH TERMS AS CPG CONSULTANTS PTE LTD MAY PRESCRIBE.

NOTE:
ALL DETAILS SHOWN IN DRAWING ARE INDICATIVE OF ARCHITECT'S DESIGN INTENT ONLY. CONTRACTOR IS TO CHECK/VERIFY ALL DIMENSIONS ON SITE & TO SUBMIT SHOP DRAWINGS & FIXING DETAILS FOR S.O.S REVIEW & APPROVAL BEFORE COMMENCEMENT OF ANY FABRICATION WORKS.

SENIOR VICE PRESIDENT
(ARCHITECTURE)

CYK

ARCHITECTURE ASSOCIATE
(ARCHITECTURE)

VAH AIR CWX

PROJECT NO. : P5541

DRAWN BY : VAN

CADD NO. :

CHECKED BY : CYK

JOB TITLE :
PARAMOUNT COMMERCIAL
MIXED USE DEVELOPMENT
@ BATU KAWAN, PENANG, MALAYSIA

SCALE : 1 : 400 REVISION INDEX :

DATE : 19/10/2015

DRAWING TITLE :
SECTION C-C'

DRAWING NO : A402