


96750
(BUILDING HEIGHT
FROM PLATFORM LEVEL +3.50)

ROOF	6300
L28	3150
L27	3150
L26	3150
L25	3150
L24	3150
L23	3150
L22	3150
L21	3150
L20	3150
L19	3150
L18	3150
L17	3150
L16	3150
L15	3150
L14	3150
L13	3150
L12	3150
L11	3150
L10	3150
L9	3150
L8	3150
L7	6300
L6	3000
L5	3000
L4	3000
L3	3000
L2	3000
L1	3000

BOUNDARY LINE
SETBACK LINE

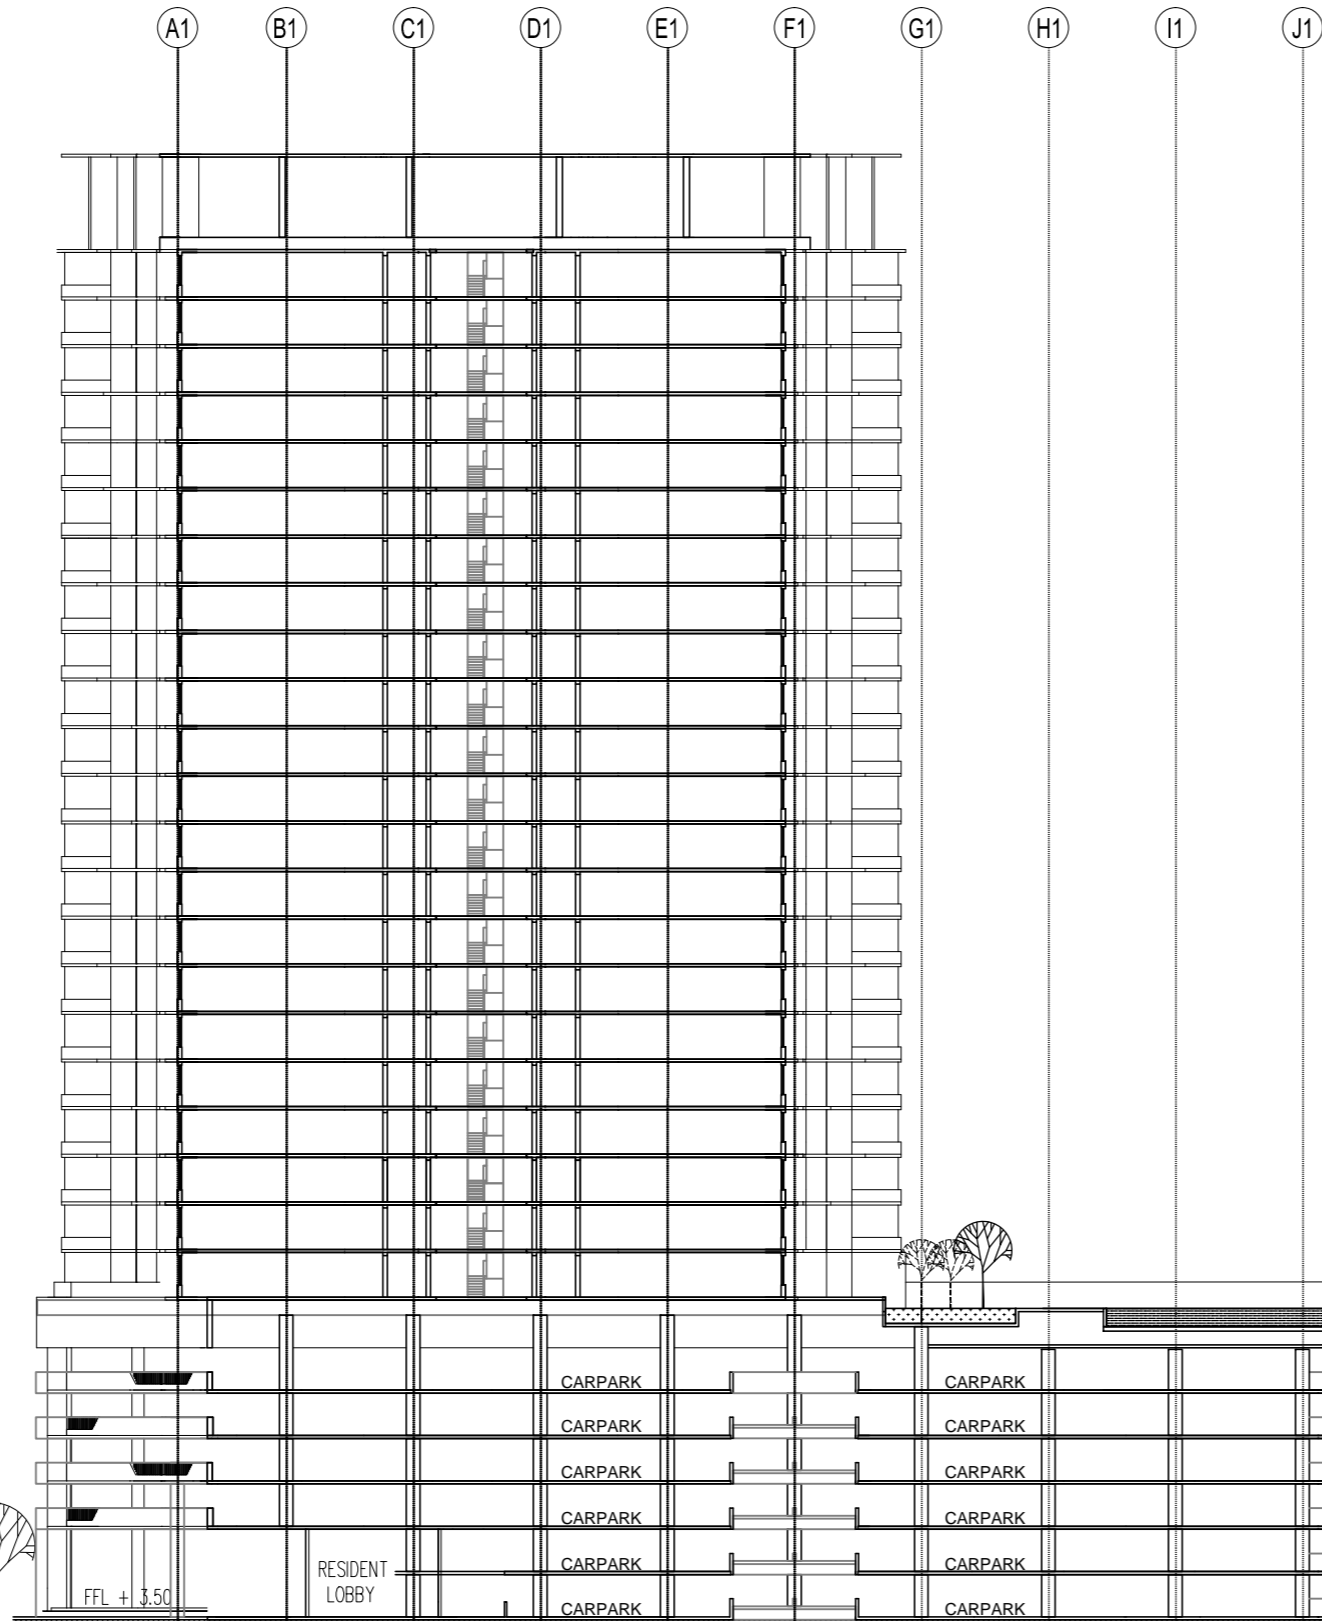

SERVICE APARTMENT
TOWER 1

SERVICE APARTMENT
TOWER 2

LINEAR
PARK

STUDIO APARTMENT


18
17
16
15
14
13
12
11
10
9
8
7
6
5
4
3
2
1

STUDIO APARTMENT
TOWER 1

80 400
(BUILDING HEIGHT
FROM PLATFORM LEVEL +3.50)

4200	ROOF
3000	L24
3000	L23
3000	L22
3000	L21
3000	L20
3000	L19
3000	L18
3000	L17
3000	L16
3000	L15
3000	L14
3000	L13
3000	L12
3000	L11
3000	L10
3000	L9
3000	L8
3000	L7
4500	L6
3000	L5
3000	L4
3600	L3
3600	L2
4500	L1

SETBACK LINE
BOUNDARY LINE

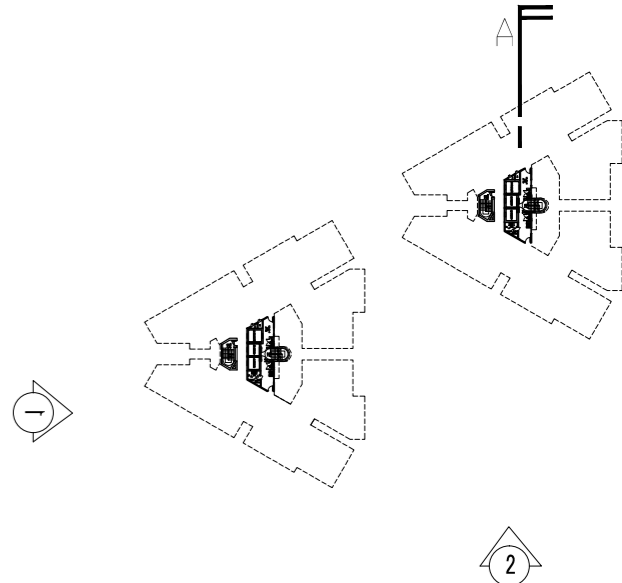

SECTION A-A' scale 1:500



CPG CONSULTANTS PTE LTD
238B, THOMSON ROAD, #12-00 TOWNER B
NOVENA SQUARE, SINGAPORE 307685
TEL : 63574401 FAX : 63574398

* © 2002, CPG CONSULTANTS PTE LTD
CPG CONSULTANTS PTE LTD RESERVES ALL RIGHTS TO THESE
DRAWINGS, DESIGNS AND/OR ANY OTHER DATA CONTAINED
HEREIN. NO PART OF THE DRAWINGS, DESIGNS AND/OR OTHER
DATA MAY BE REPRODUCED, MODIFIED, TRANSMITTED OR USED IN
ANY FORM OR BY ANY MEANS FOR ANY PURPOSE WITHOUT THE
PRIOR WRITTEN CONSENT OF CPG CONSULTANTS PTD LTD OTHER
THAN THE SOLE PURPOSE FOR WHICH SUCH DRAWINGS, DESIGNS
AND/OR OTHER DATA ARE PROVIDED TO LICENCED USERS ON
SUCH TERMS AS CPG CONSULTANTS PTE LTD MAY PRESCRIBE.*

NOTE :
ALL DETAILS SHOWN IN DRAWING ARE INDICATIVE OF ARCHITECT'S
DESIGN INTENT ONLY. CONTRACTOR IS TO CHECK/VERIFY ALL
DIMENSIONS ON SITE & TO SUBMITS SHOP DRAWINGS & FIXING
DETAILS FOR S.O.'S REVIEW & APPROVAL BEFORE COMMENCEMENT
OF ANY FABRICATION WORKS.

SENIOR VICE PRESIDENT
(ARCHITECTURE)

CYK

ARCHITECTURE ASSOCIATE
(ARCHITECTURE)

VAH AIR CWX

PROJECT NO. : P5541

CADD NO. :

DRAWN BY :

AIR

CHECKED BY :

CYK

JOB TITLE :
PARAMOUNT COMMERCIAL
MIXED USE DEVELOPMENT
@ BATU KAWAN, PENANG, MALAYSIA

SCALE :

1 : 500

REVISION INDEX :

DATE :

03/11/2015

DRAWING TITLE :
SECTION A-A'

DRAWING NO :

A400