
SERVICE APARTMENT

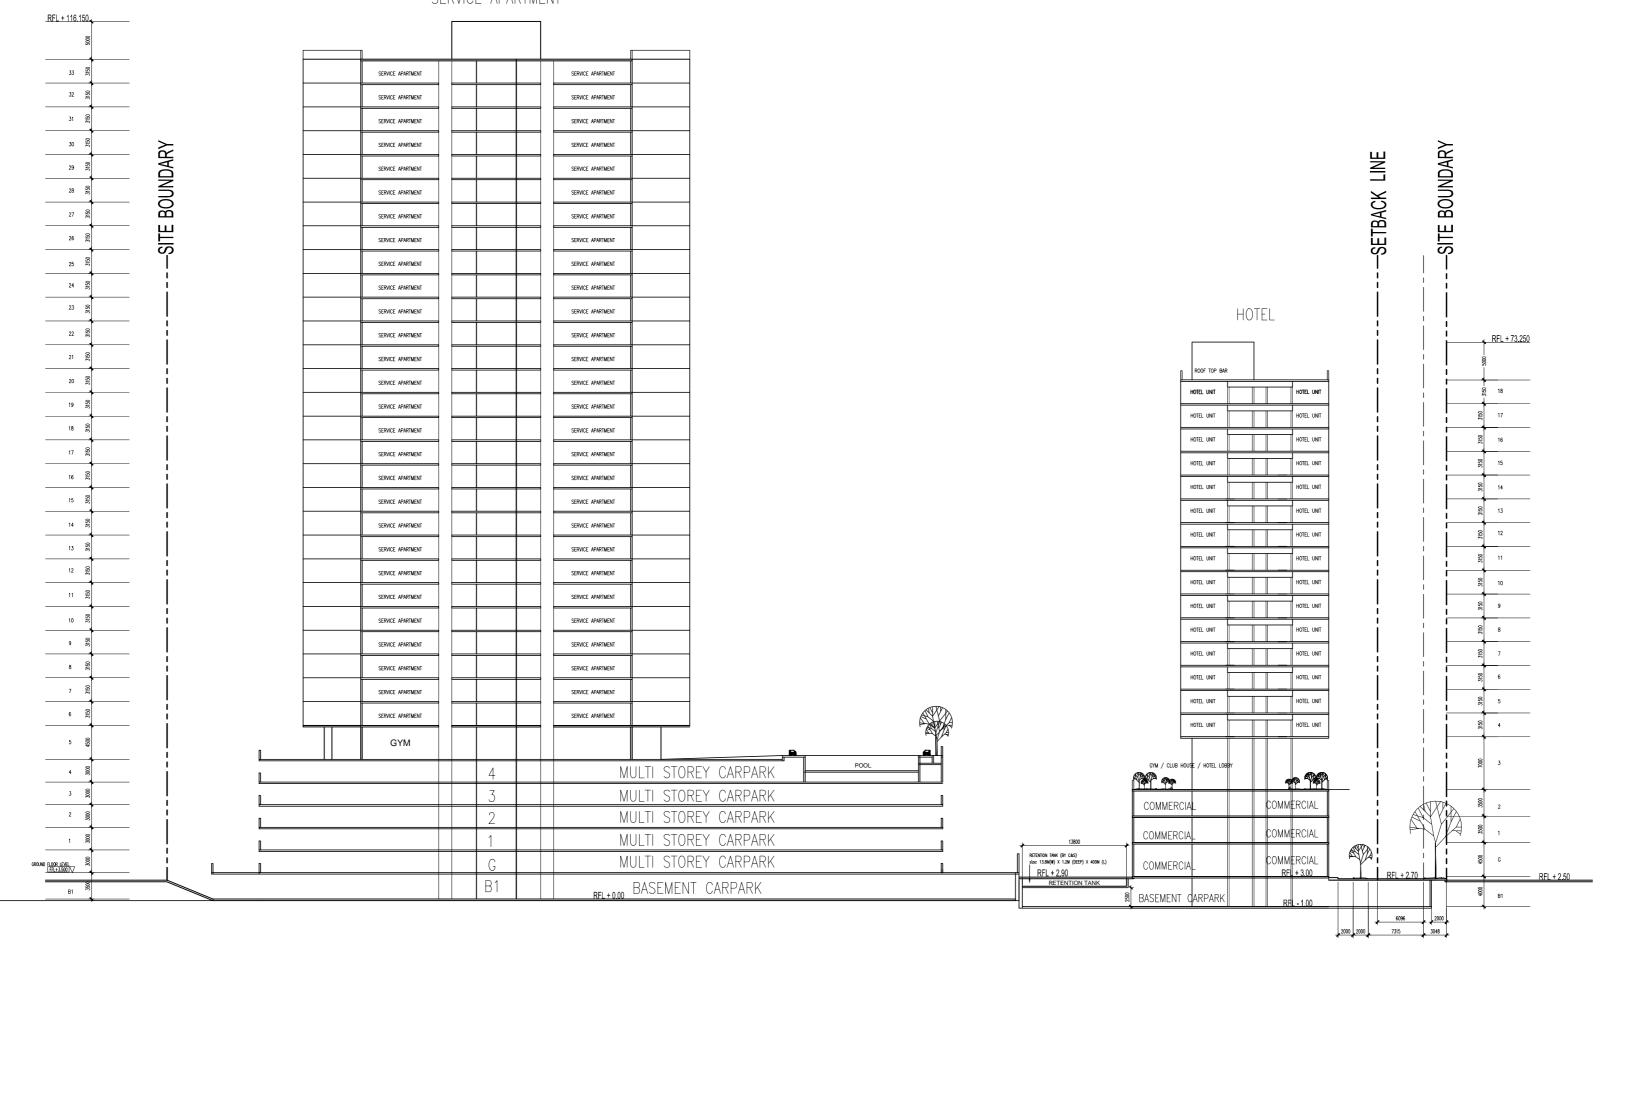

	HEREIN. NO PART OF THE DRAWINGS, DESIGNS AND/OR OTHER DATA MAY BE REPRODUCED, MODIFIED, TRANSMITTED OR USED IN ANY FORM OR BY ANY MEANS FOR ANY PURPOSE WITHOUT THE PRIOR WRITTEN CONSENT OF CPG CONSULTANTS PTD LTD OTHER THAN THE SOLE PURPOSE FOR WHICH SUCH DRAWINGS, DESIGNS AND/OR OTHER DATA ARE PROVIDED TO LICENCED USERS ON SUCH TERMS AS CPG CONSULTANTS PTE LTD MAY PRESCRIBE." NOTE :	SENIOR VICE PRESIDENT (ARCHITECTURE)				JOB TITLE : PARAMOUNT COMMERCIAL MIXED USE DEVELOPMENT @ BATU KAWAN, PENANG, MALAYSIA				DRAWING TITLE :	
CONSULTANTS CPG CONSULTANTS CPG CONSULTANTS PTE LTD 238B, THOMSON ROAD, #12-00 TOWWER B NOVENA SQUARE, SINGAPORE 307685 TEL: 63574401 FAX: 63574398										SECTION A-A'	
		ARCHITECTURE ASSOCIATE (ARCHITECTURE)							IALAYSIA		
		PROJECT NO. :	P5541	DRAWN BY :	CHANG WEI XING	SCALE : 1:500	1:500	REVISION INDEX :			A 400
		CADD NO. :		CHECKED BY :	LEE SOO KHOONG	DATE :	16/07/2015			A400	