



	FEL_+112.70
ROOF	6300
31	3300
30	3150
29	3150
28	3150
27	3150
26	3150
25	3150
24	3150
23	3150
22	3150
21	3150
20	3150
19	3150
18	3150
17	3150
16	3150
15	3150
14	3150
13	3150
12	3150
11	3150
10	3150
9	3150
8	3150
7	3150
6	3150
5	6000
4	3000
3	3000
2	3000
1	3000
G	3000
B1	4000

BOUNDARY

SETBACK

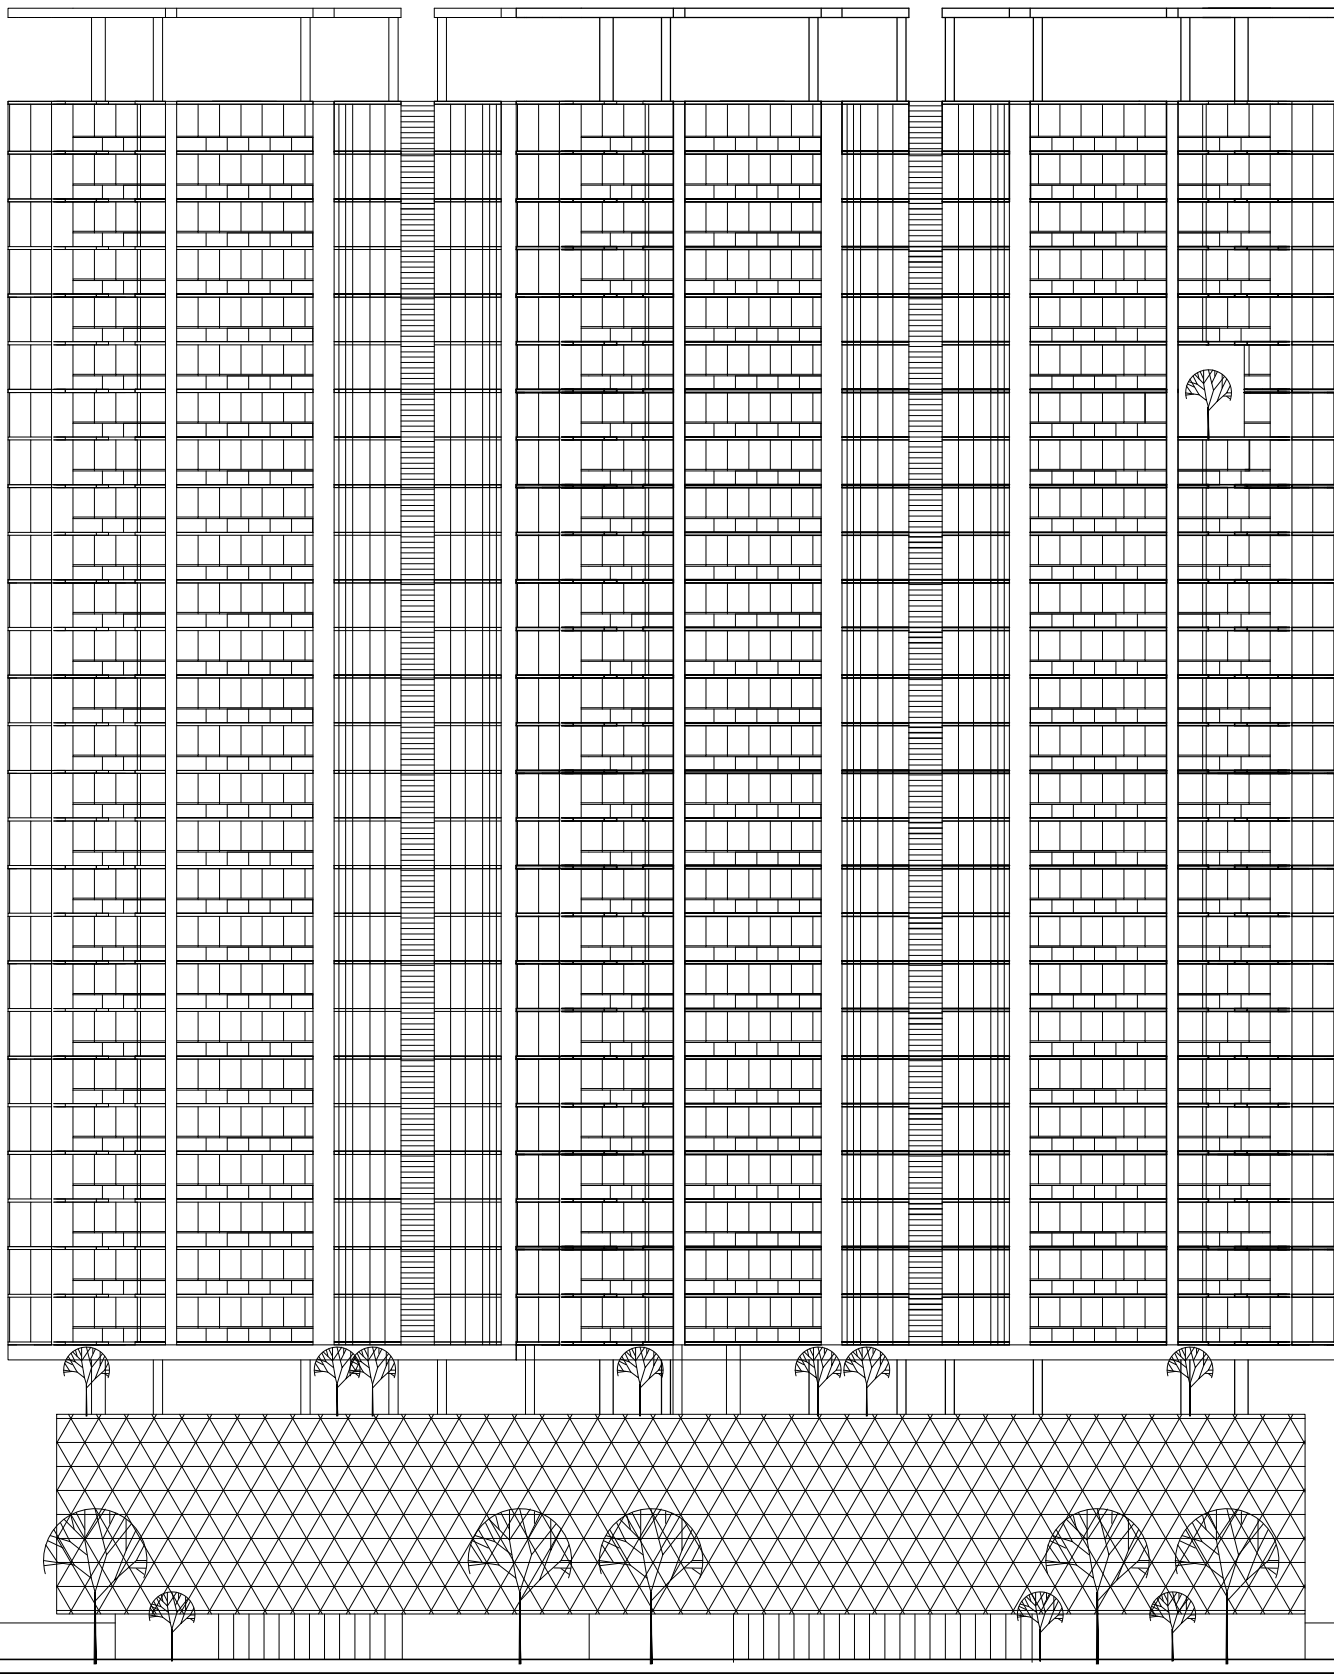

BOUNDARY

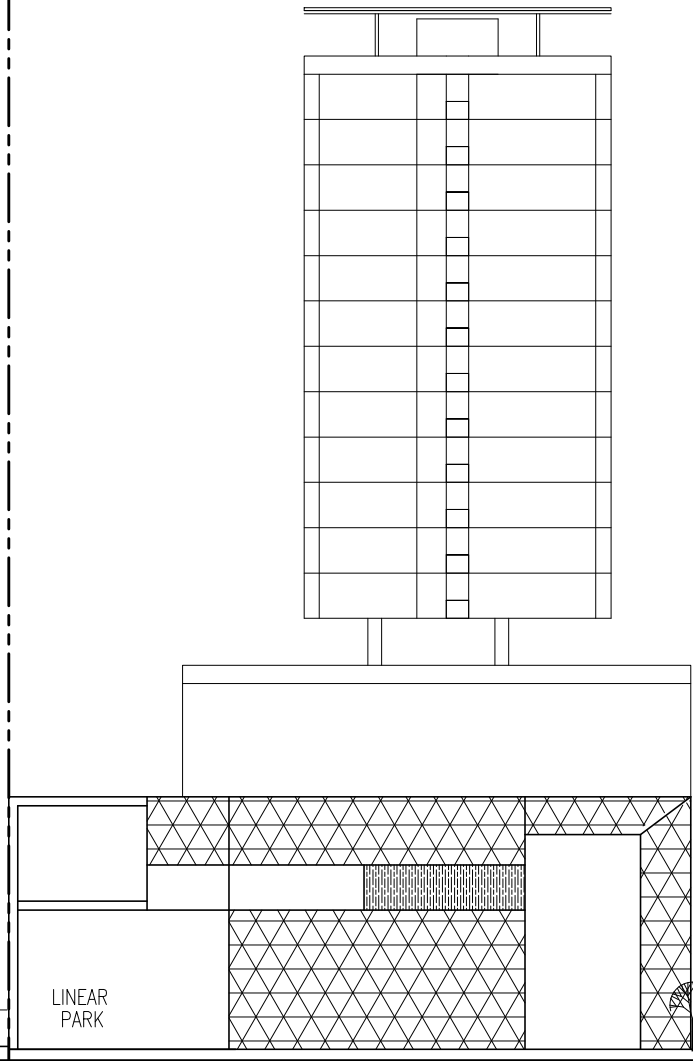

SETBACK LINE

BOUNDARY LINE

	FFL + 72.00
4000	ROOF
3000	18
3000	17
3000	16
3000	15
3000	14
3000	13
3000	12
3000	11
3000	10
3000	9
3000	8
3000	7
4500	6
4500	5
3000	4
3000	3
4500	2
4500	1
4500	G
4000	B1

ELEVATION 01
scale 1:500



CPG CONSULTANTS PTE LTD
238B, THOMSON ROAD, #12-00 TOWNER B
NOVENA SQUARE, SINGAPORE 307685
TEL : 63574401 FAX : 63574398

* © 2002, CPG CONSULTANTS PTE LTD
CPG CONSULTANTS PTE LTD RESERVES ALL RIGHTS TO THESE
DRAWINGS, DESIGNS AND/OR ANY OTHER DATA CONTAINED
HEREIN. NO PART OF THE DRAWINGS, DESIGNS AND/OR OTHER
DATA MAY BE REPRODUCED, MODIFIED, TRANSMITTED OR USED IN
ANY FORM OR BY ANY MEANS FOR ANY PURPOSE WITHOUT THE
PRIOR WRITTEN CONSENT OF CPG CONSULTANTS PTD LTD OTHER
THAN THE SOLE PURPOSE FOR WHICH SUCH DRAWINGS, DESIGNS
AND/OR OTHER DATA ARE PROVIDED TO LICENCED USERS ON
SUCH TERMS AS CPG CONSULTANTS PTE LTD MAY PRESCRIBE.*

NOTE :
ALL DETAILS SHOWN IN DRAWING ARE INDICATIVE OF ARCHITECT'S
DESIGN INTENT ONLY. CONTRACTOR IS TO CHECK/VERIFY ALL
DIMENSIONS ON SITE & TO SUBMITS SHOP DRAWINGS & FIXING
DETAILS FOR S.O.'S REVIEW & APPROVAL BEFORE COMMENCEMENT
OF ANY FABRICATION WORKS.

SENIOR VICE PRESIDENT
(ARCHITECTURE)

ARCHITECTURE ASSOCIATE
(ARCHITECTURE)

PROJECT NO. : P5541

CADD NO. :

CYK

VAH AIR CWX

DRAWN BY : AIR

CHECKED BY : CYK

JOB TITLE :
PARAMOUNT COMMERCIAL
MIXED USE DEVELOPMENT
@ BATU KAWAN, PENANG, MALAYSIA

SCALE : 1 : 500

DATE : 18/08/2015

REVISION INDEX :

DRAWING TITLE :
ELEVATION 01

DRAWING NO :
A500