


PLANNING AND DESIGN DIVISION
KEDAHAN PERSEKUTUAN
15 SEP 2015

No. Rujukan DO: (04)MPSP/70/05/3921, TARIKH: 04.08.2015

LEGEND
FINISHES
ALUMINUM
METAL / ALUMINUM
GLASS
WALL
CONCRETE

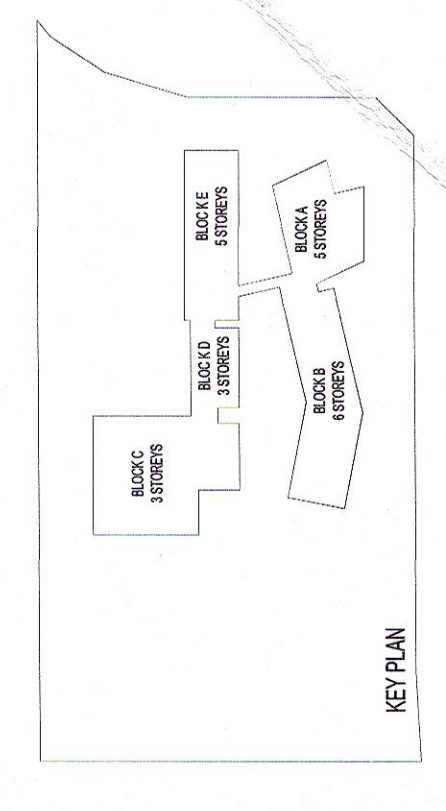


MUK 13, SEBERANG PERAI SELATAN
BLOK A - PUSAT PENTABIRAN 5 TINGKAT
BLOK E - PUSAT PENTABIRAN 5 TINGKAT
2 UNIT PONDOK PENAMAL DAN
1 UNIT TUB 11'x7' BERING SUB UJAMA
UNTUK TERBUKA KDU COLLEGE (PO) SON, BHD

ARCHITECTURE GROUP - STUDIO A



BP SUBMISSION
OCTOBER 2015


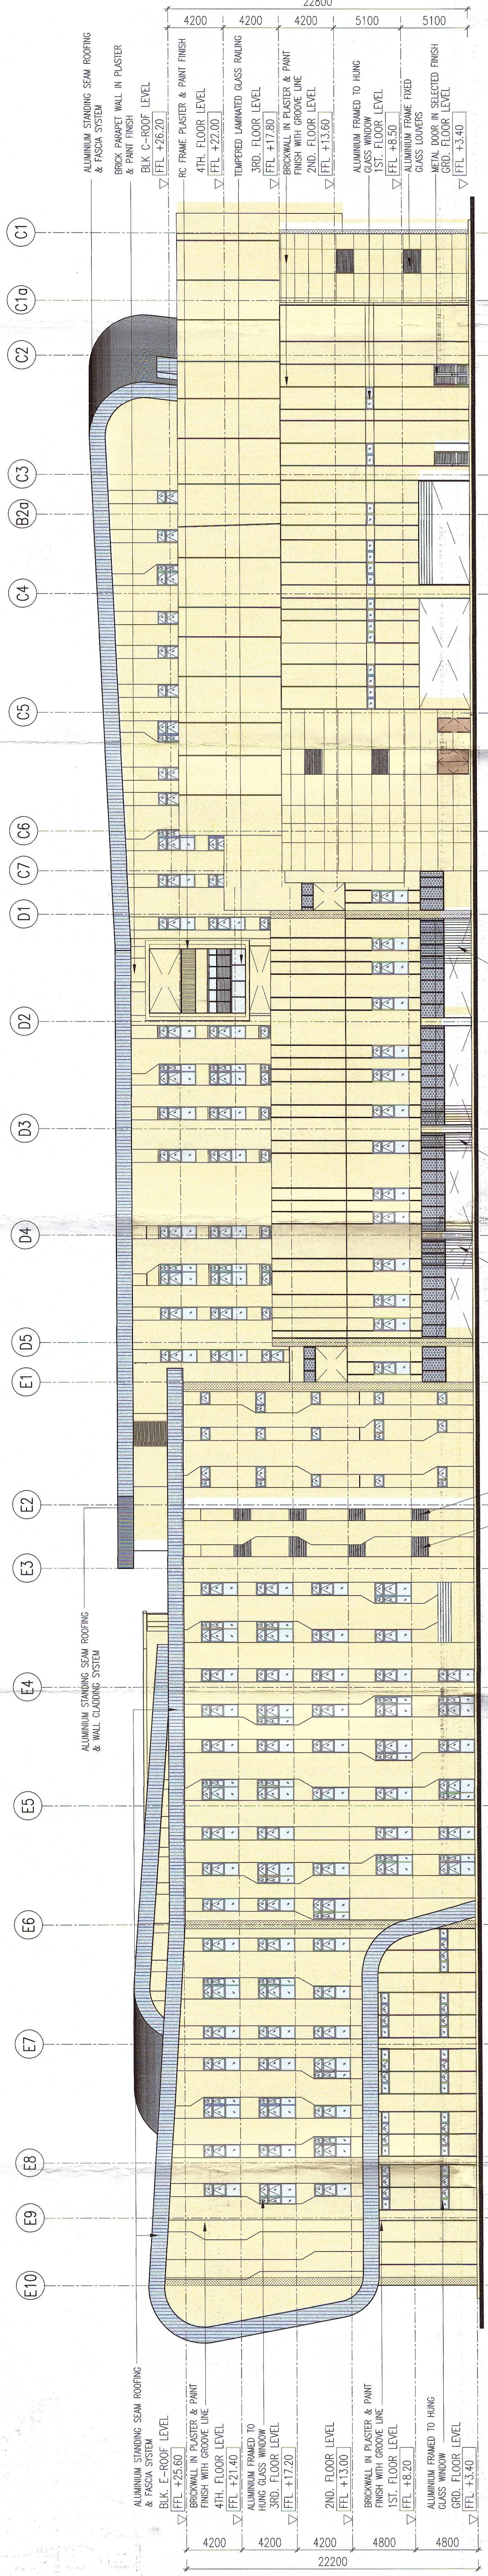

2 PANDANGAN UTARA
201 SKALA = 1 : 200

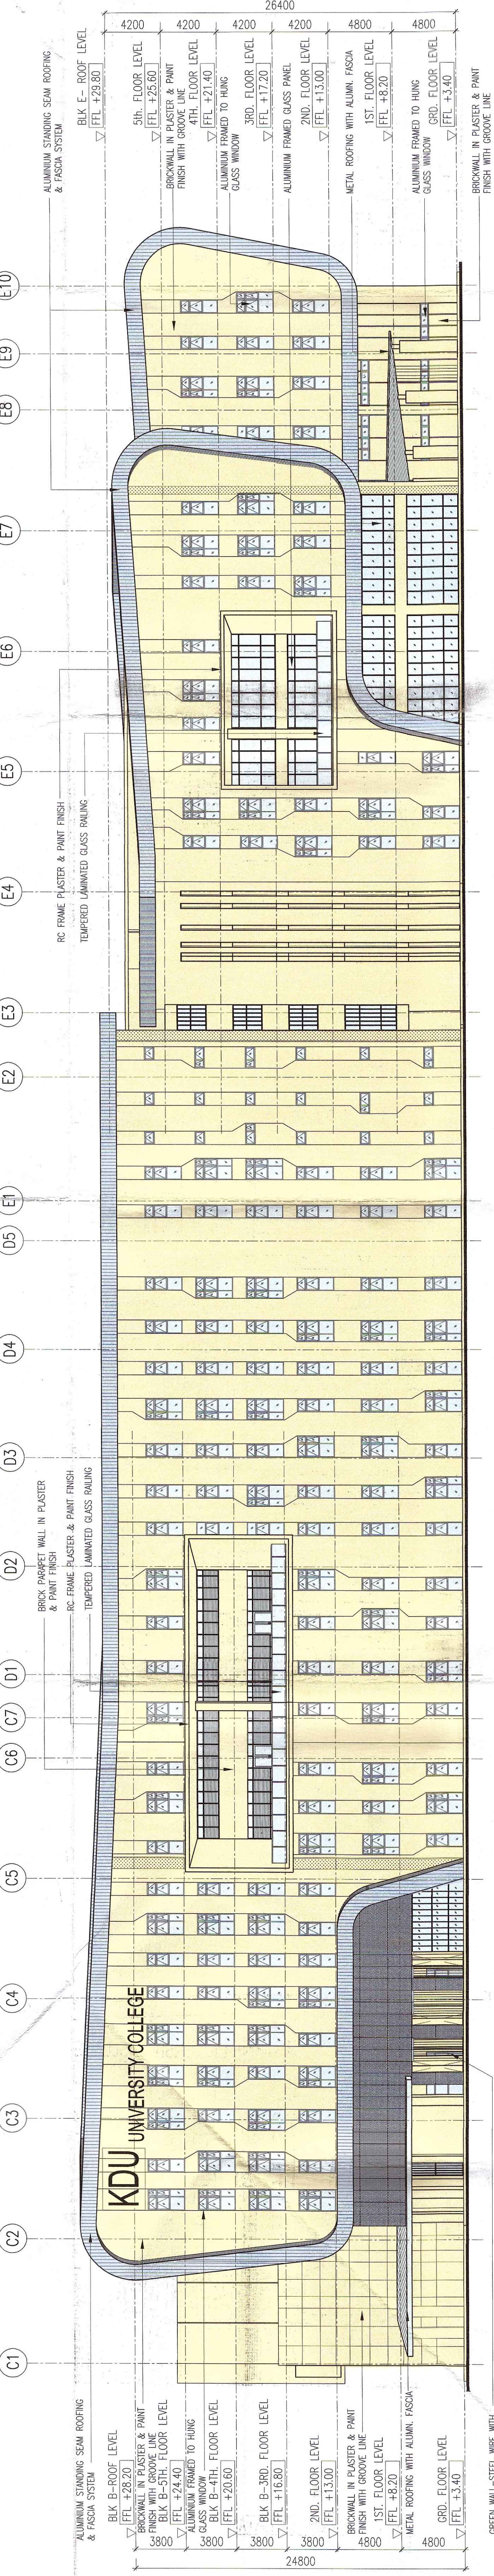

1 PANDANGAN SELATAN
201 SKALA = 1 : 200