
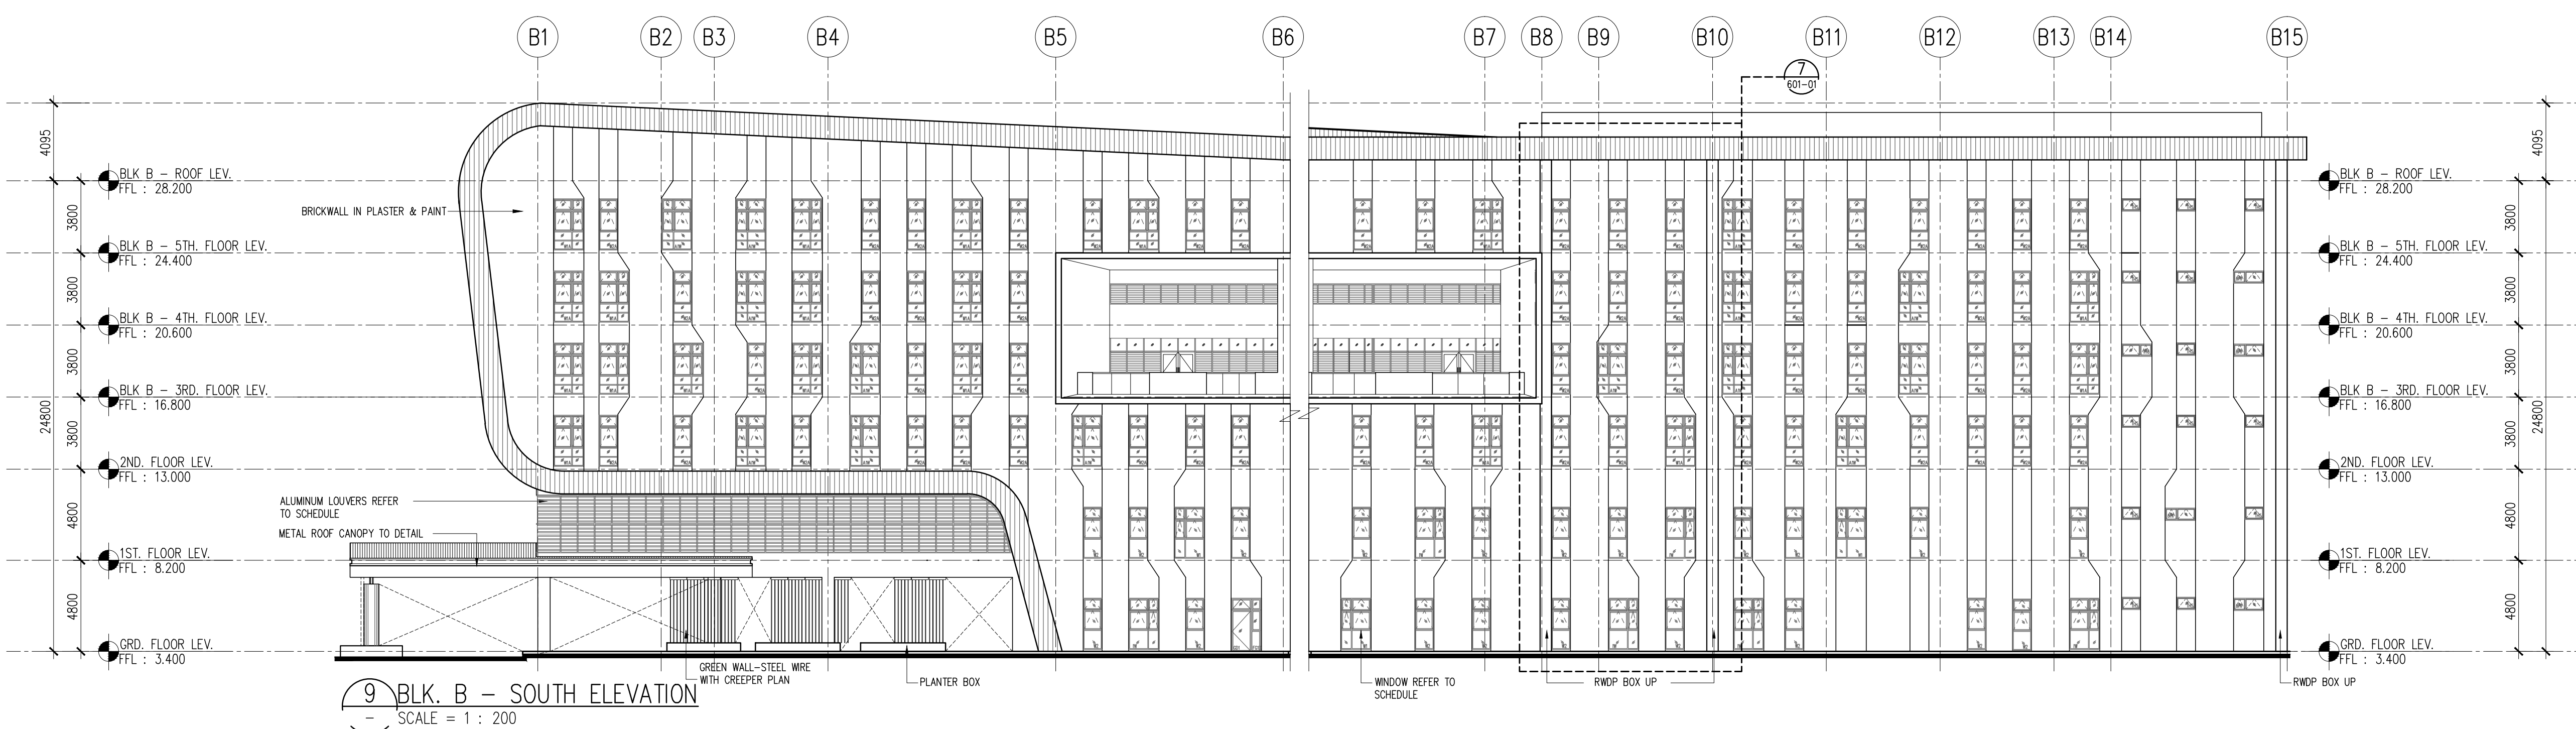
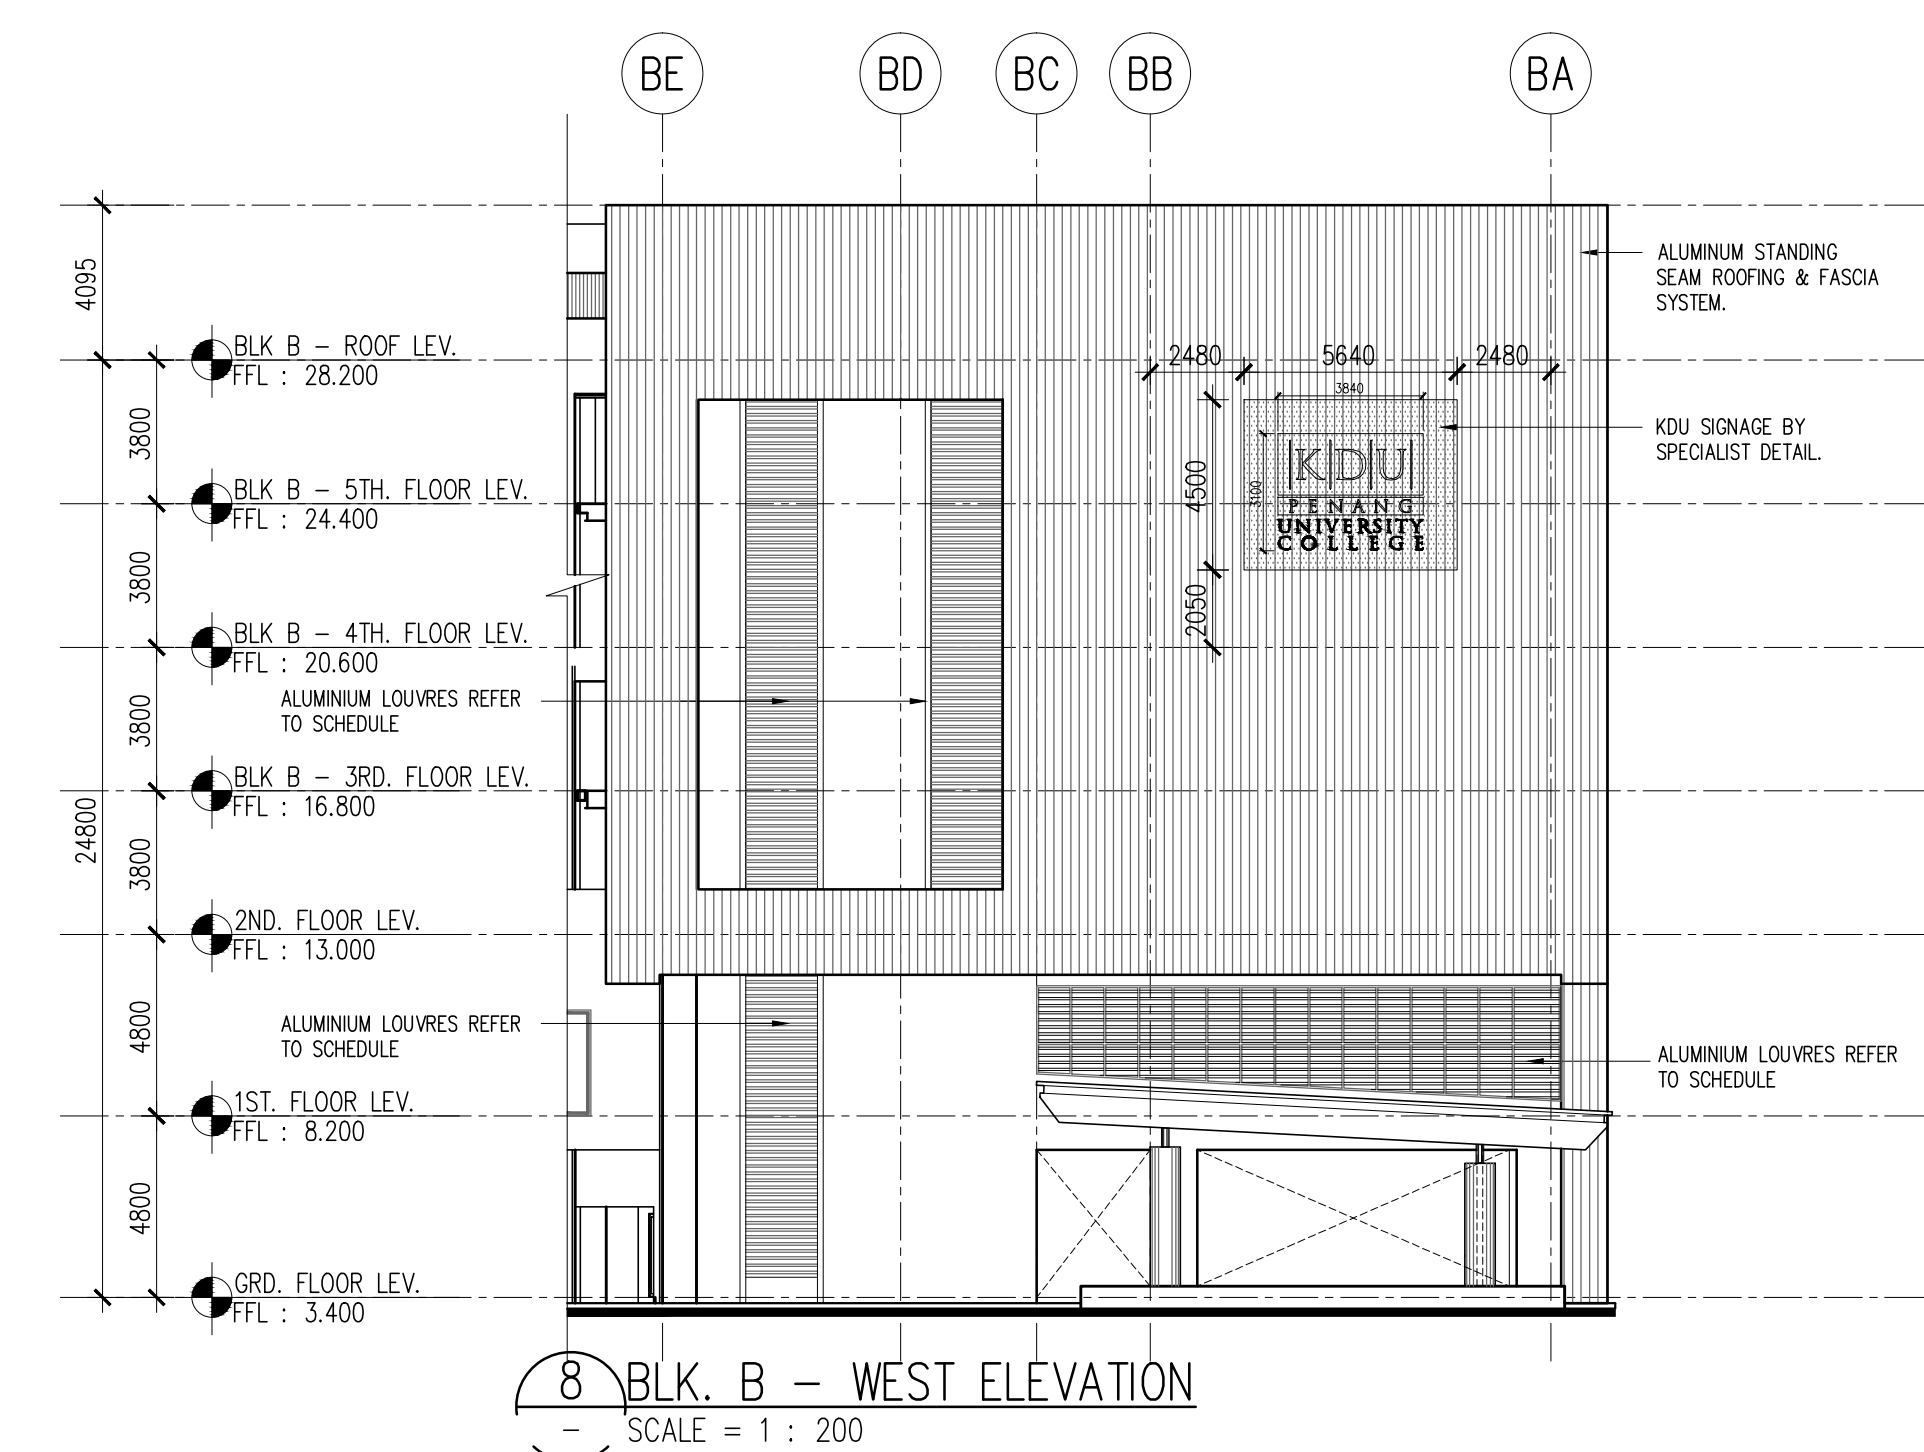
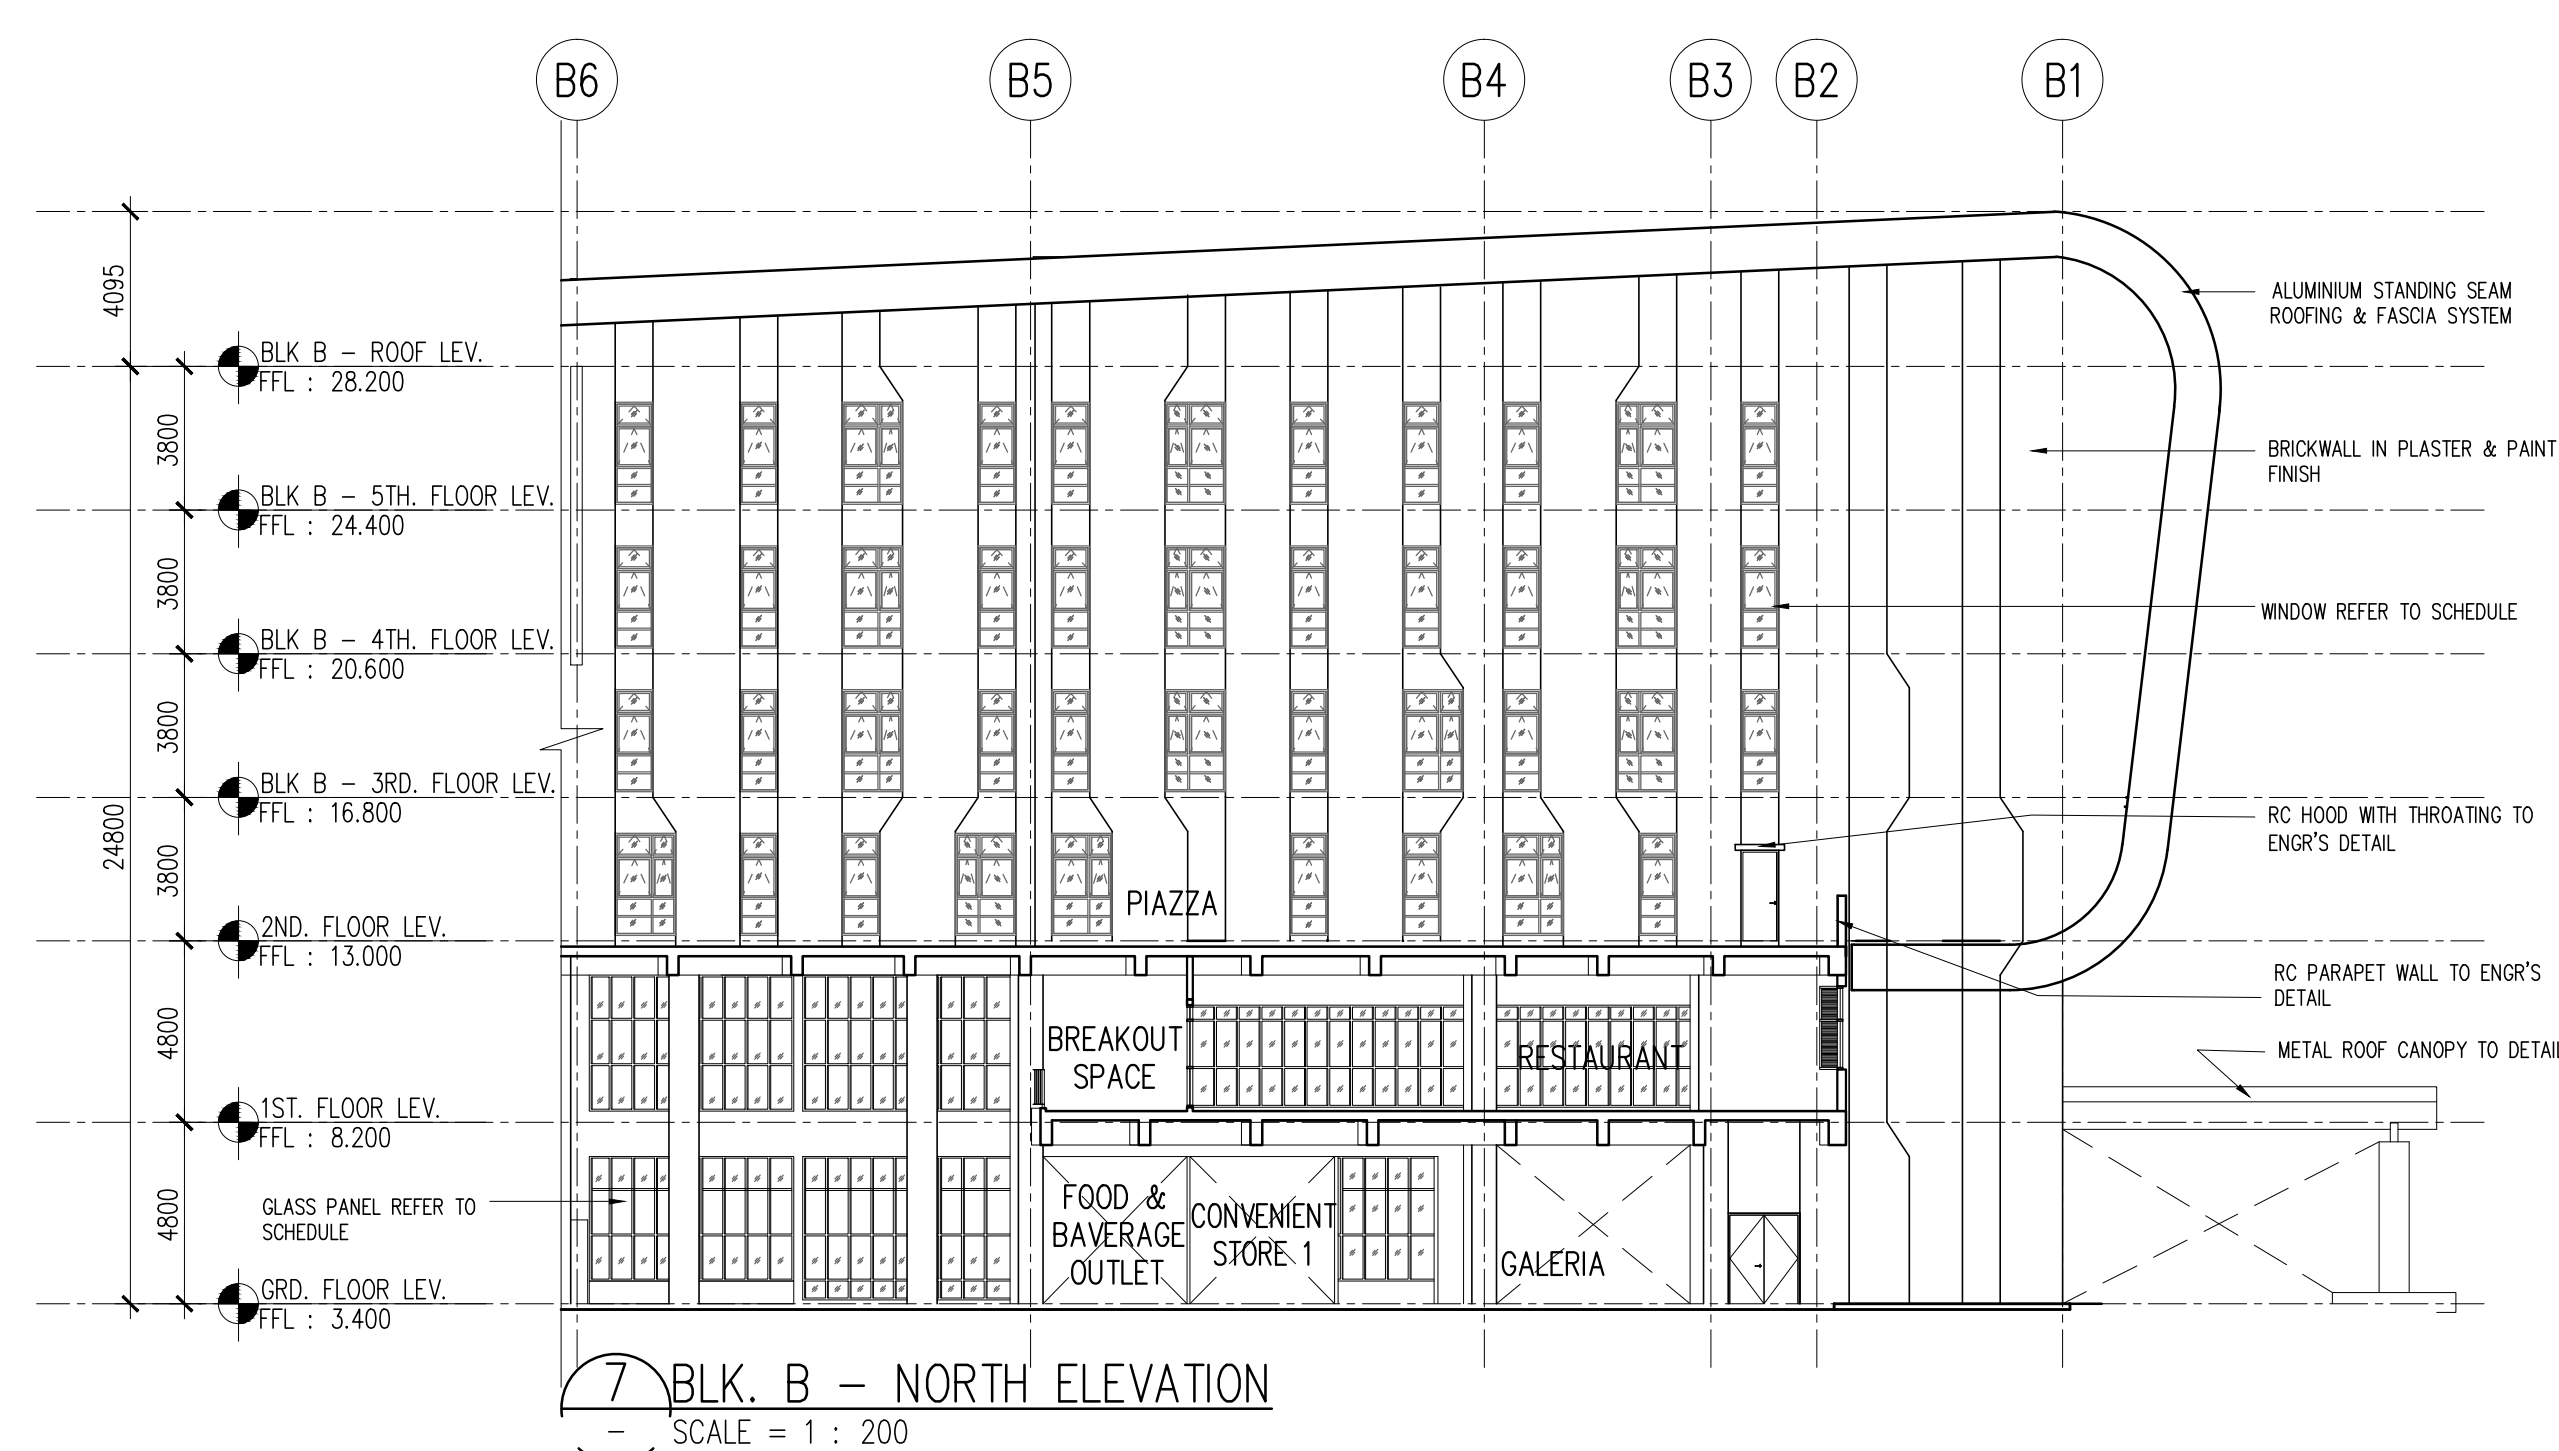
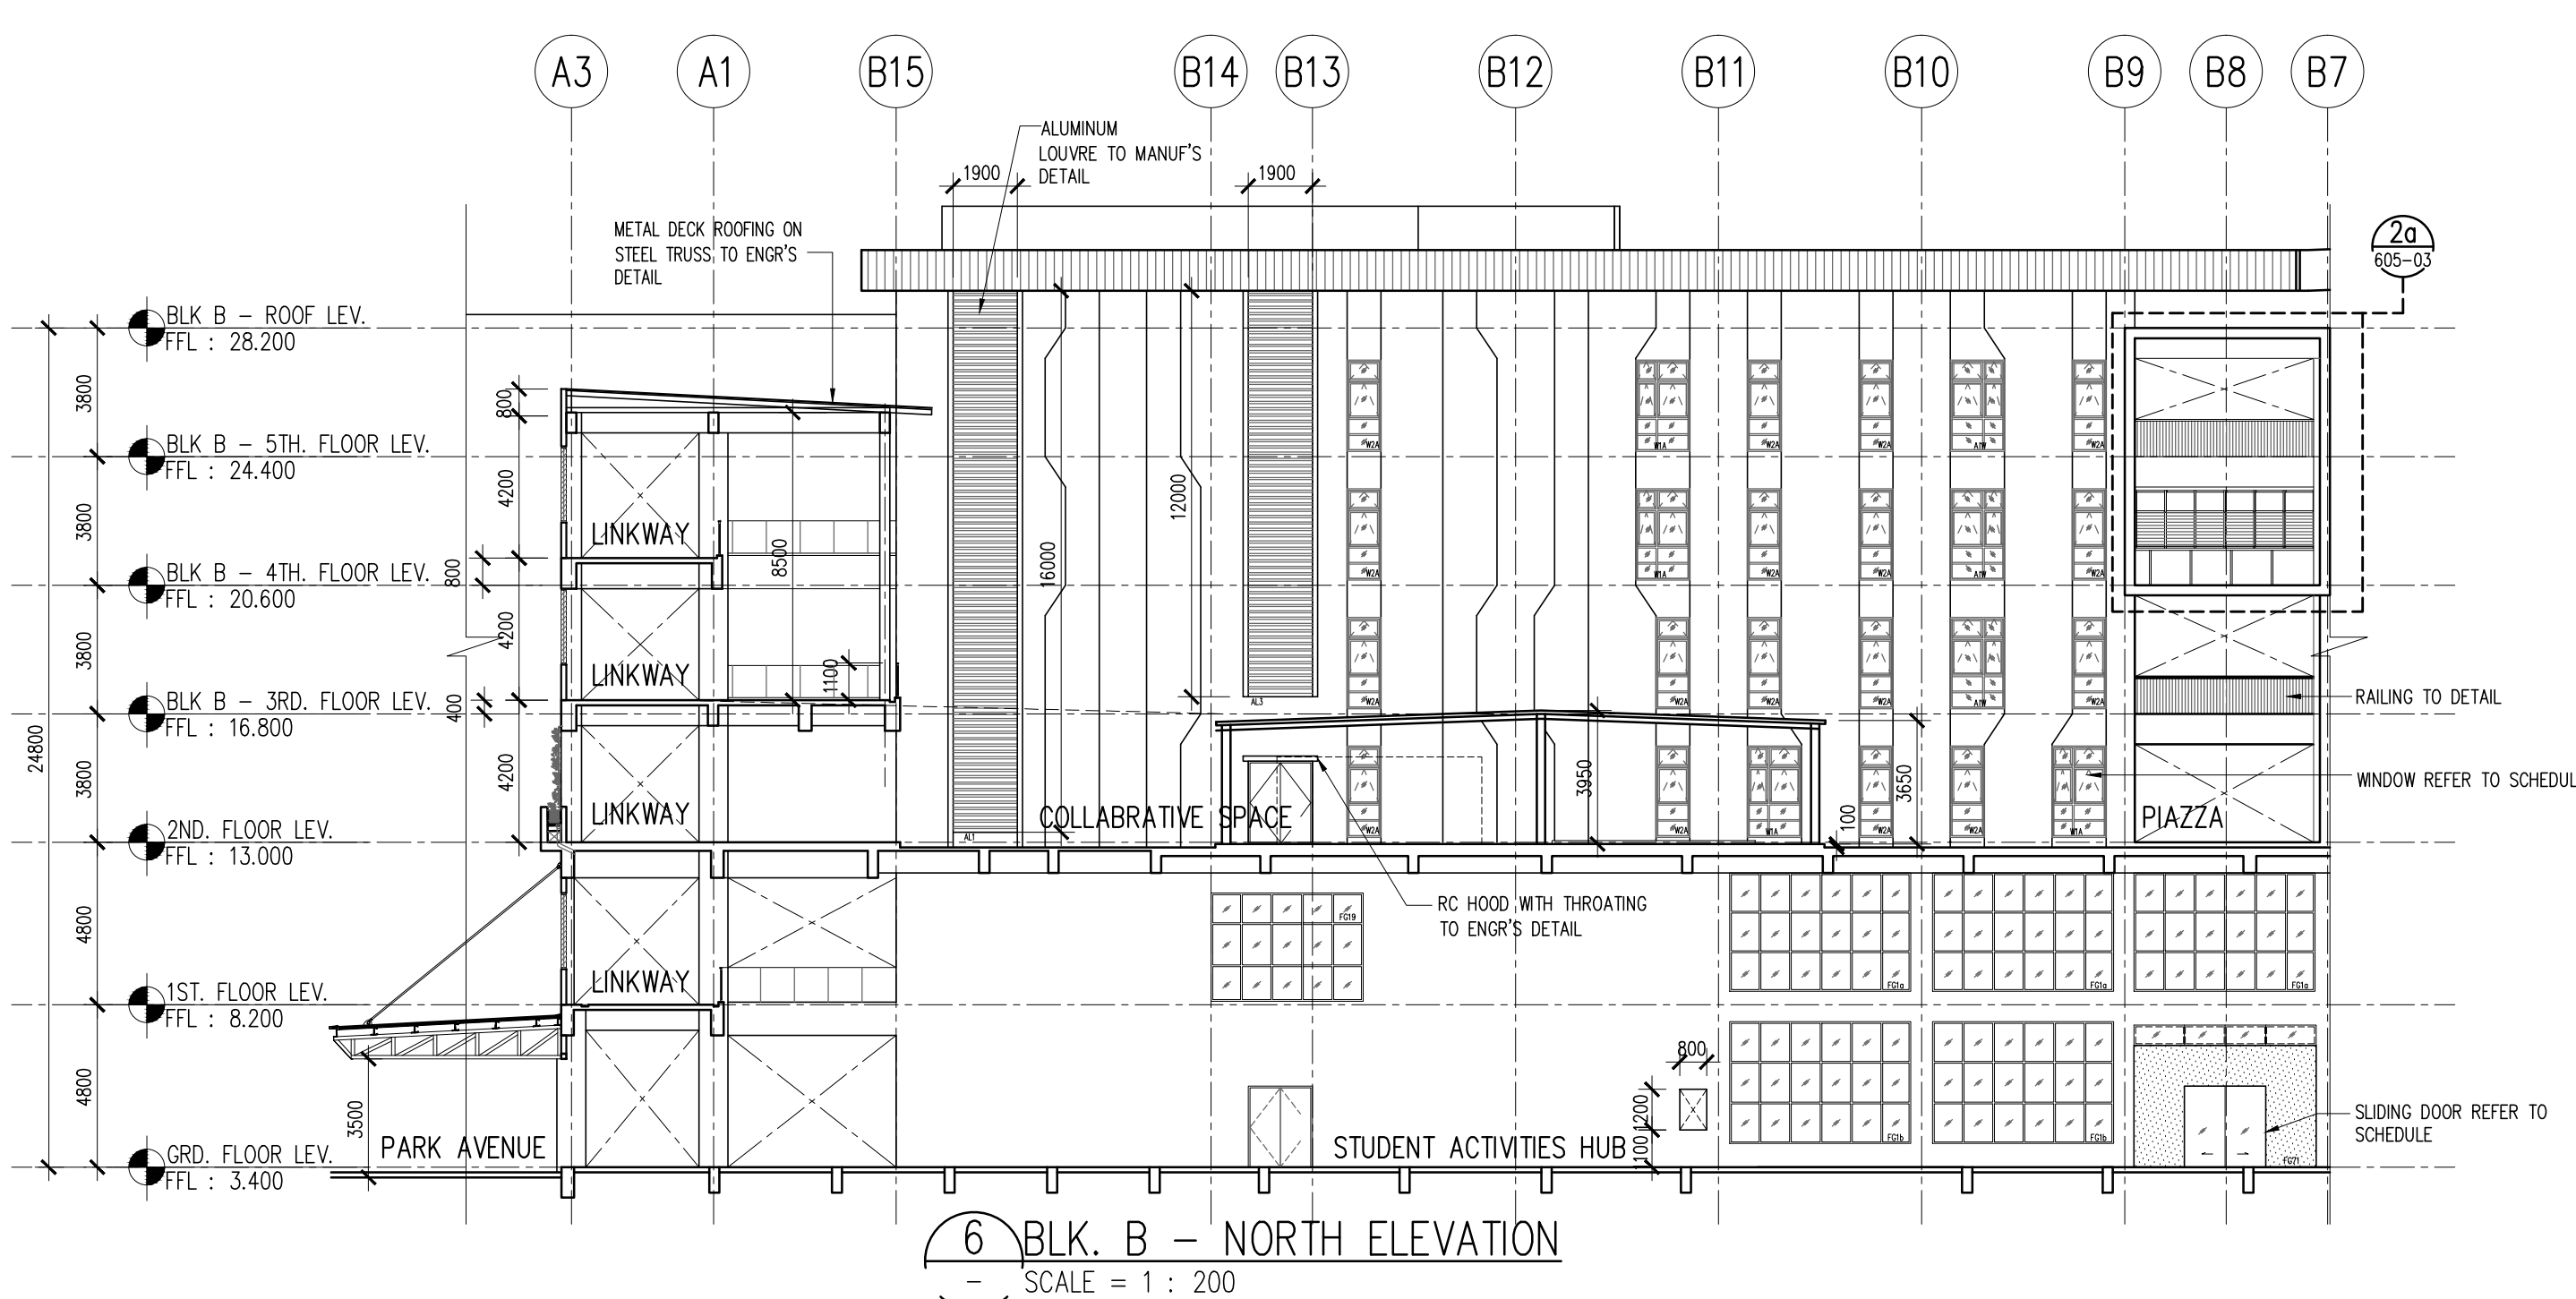
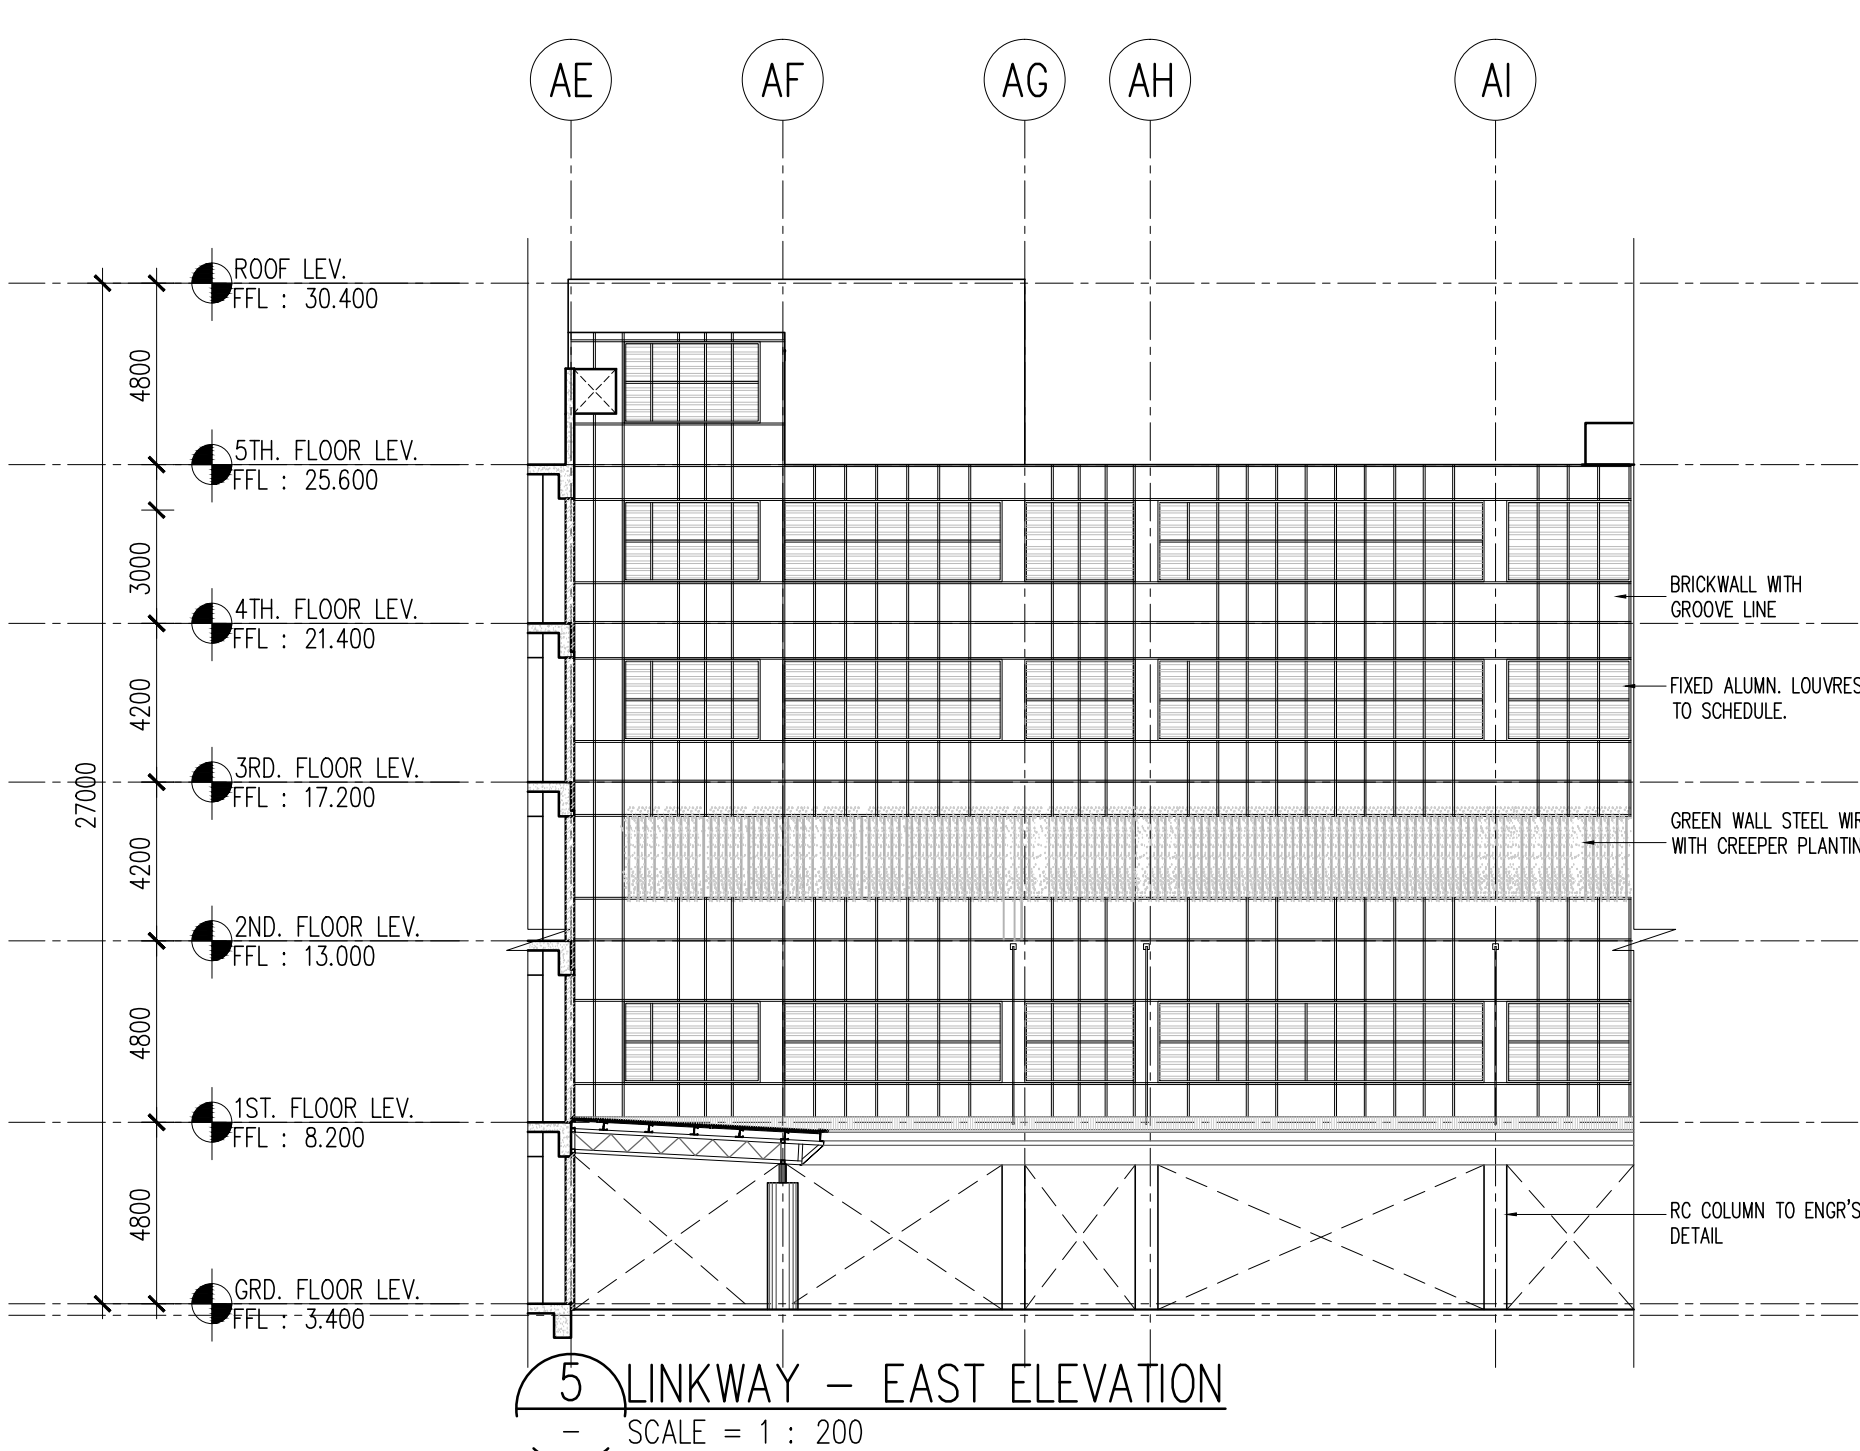
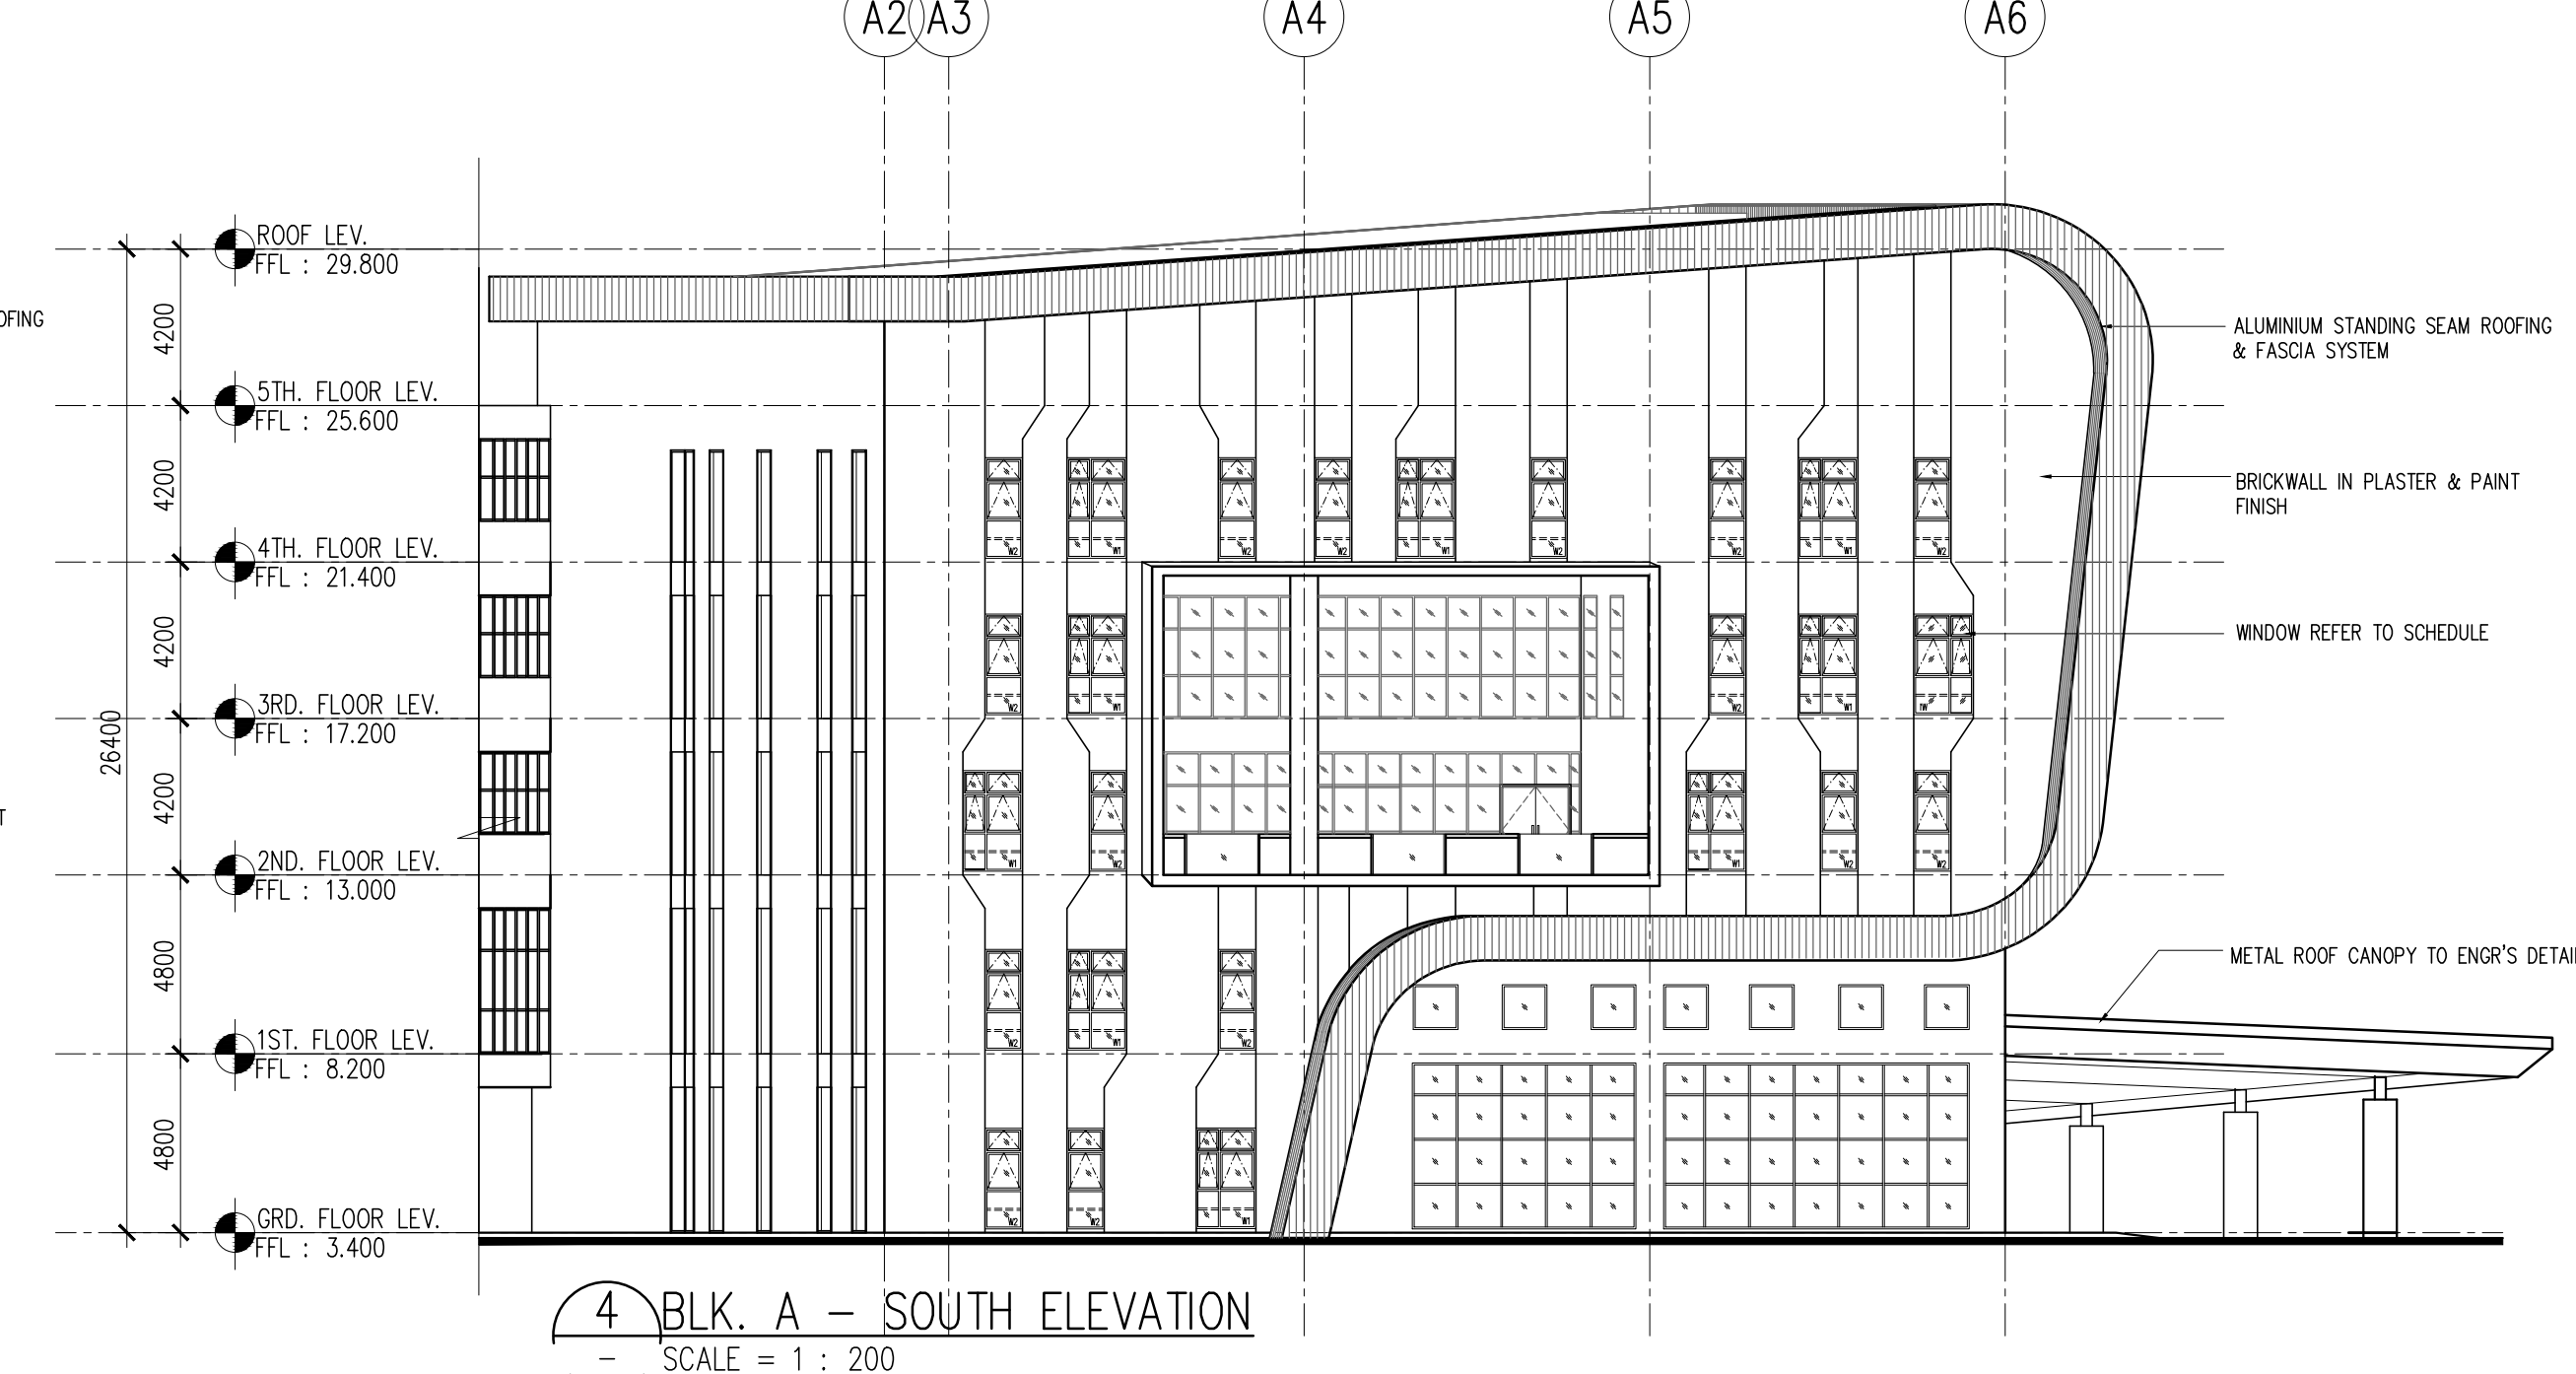
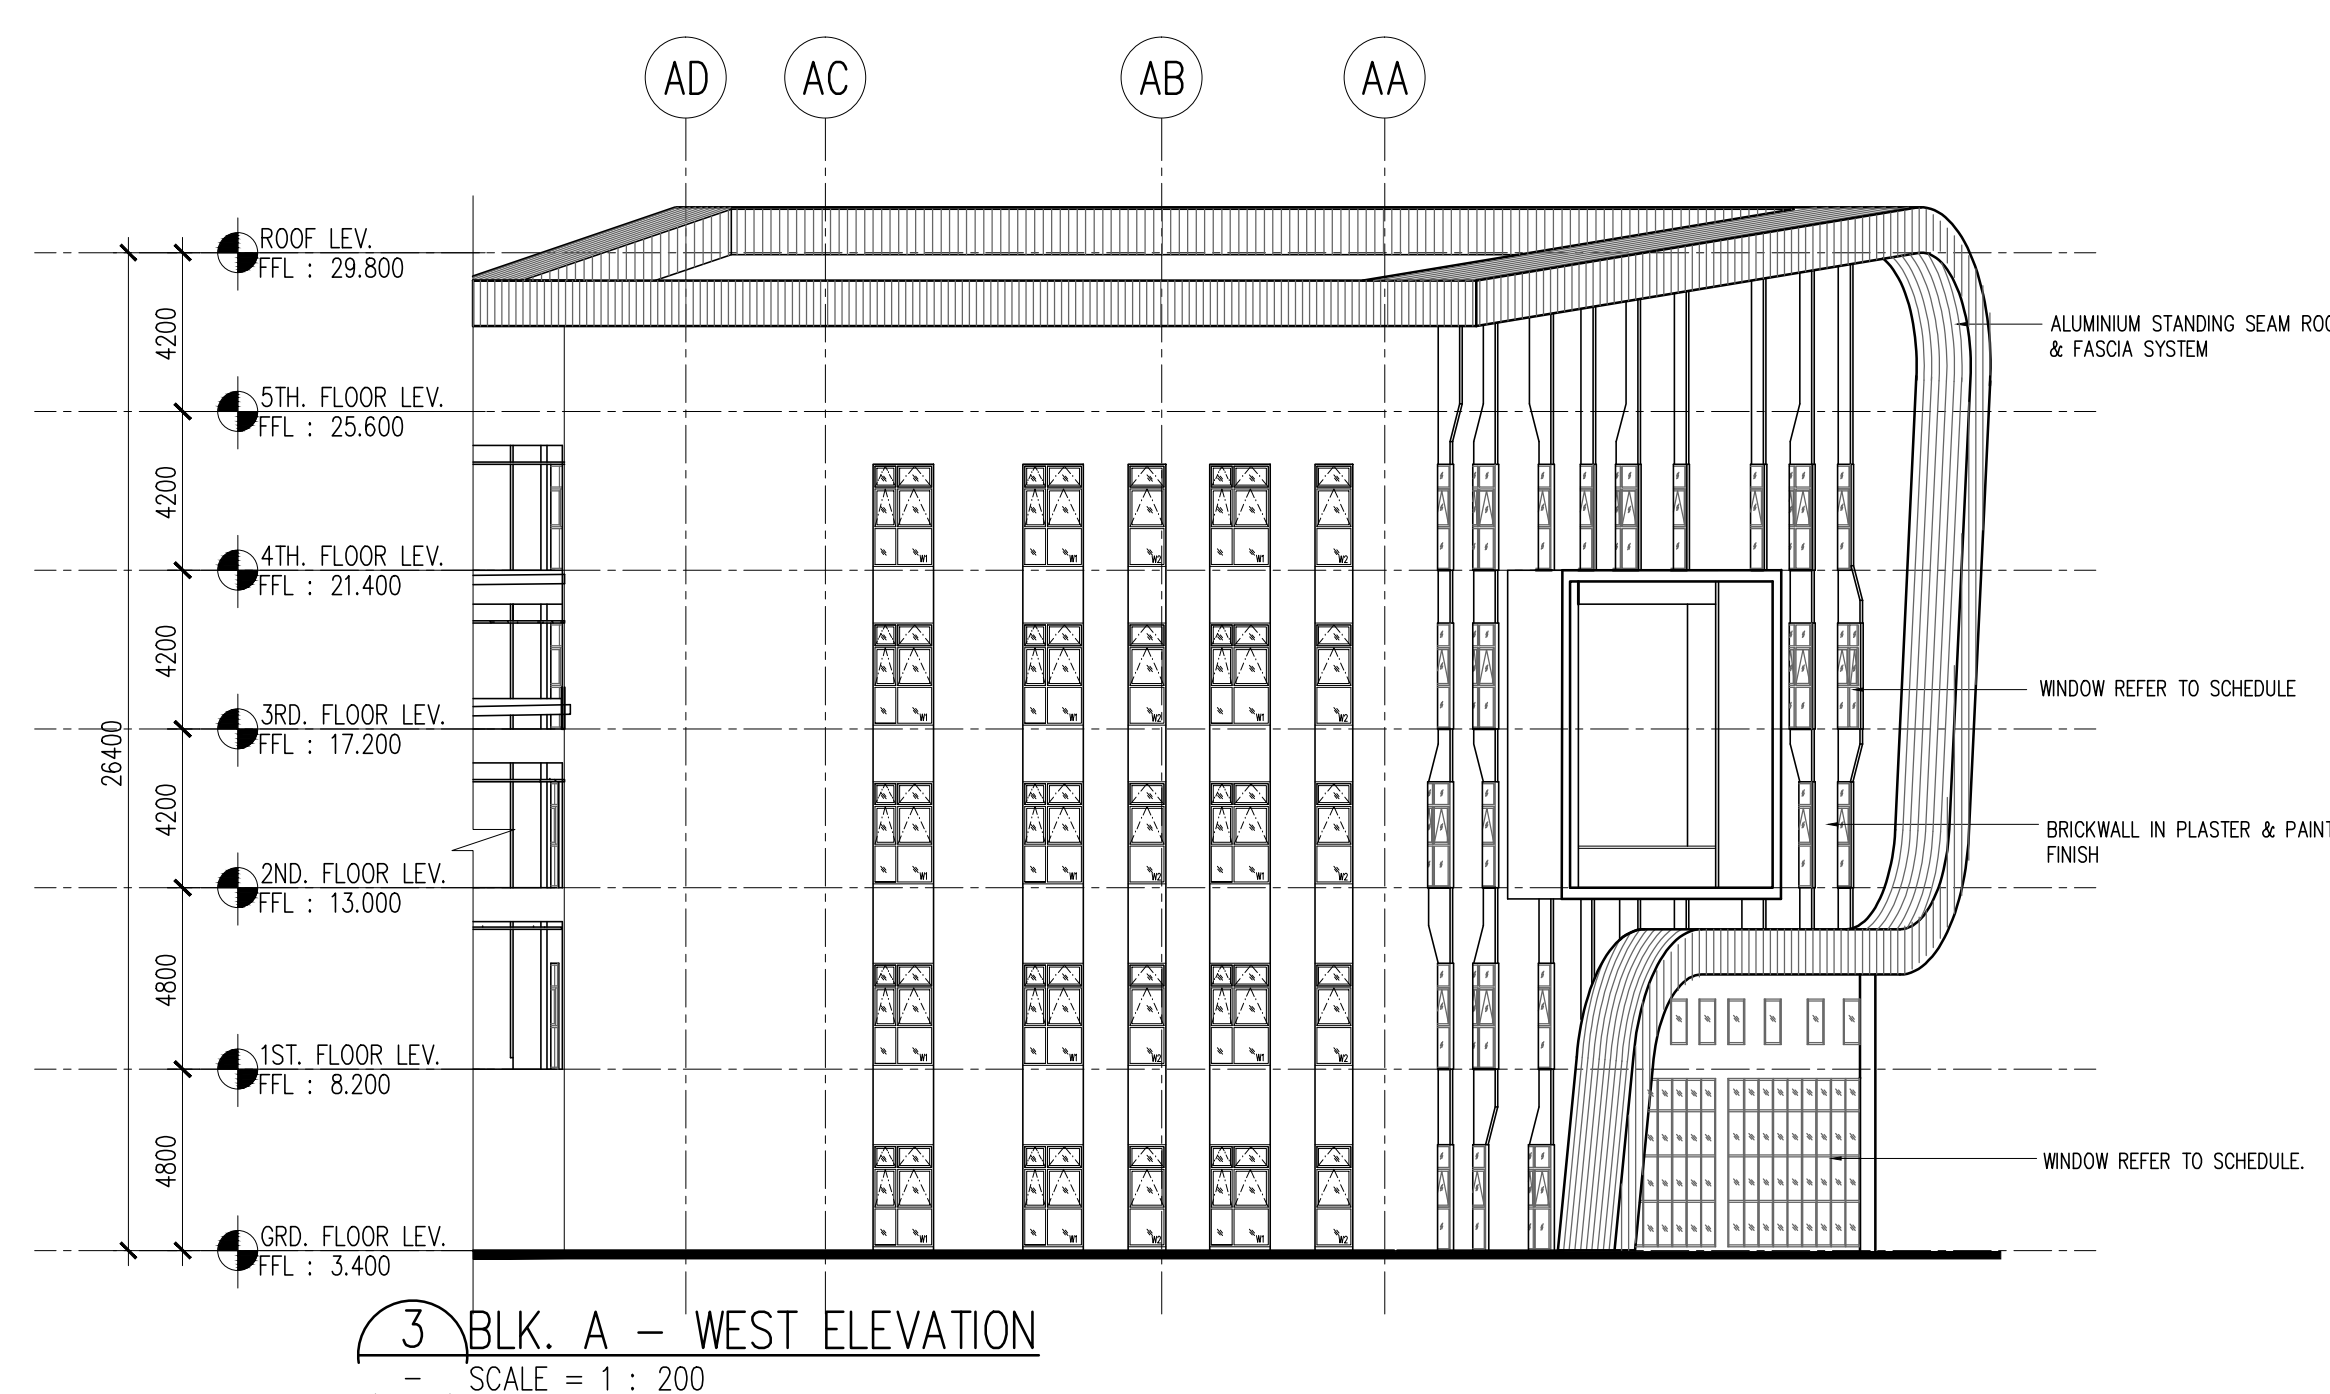
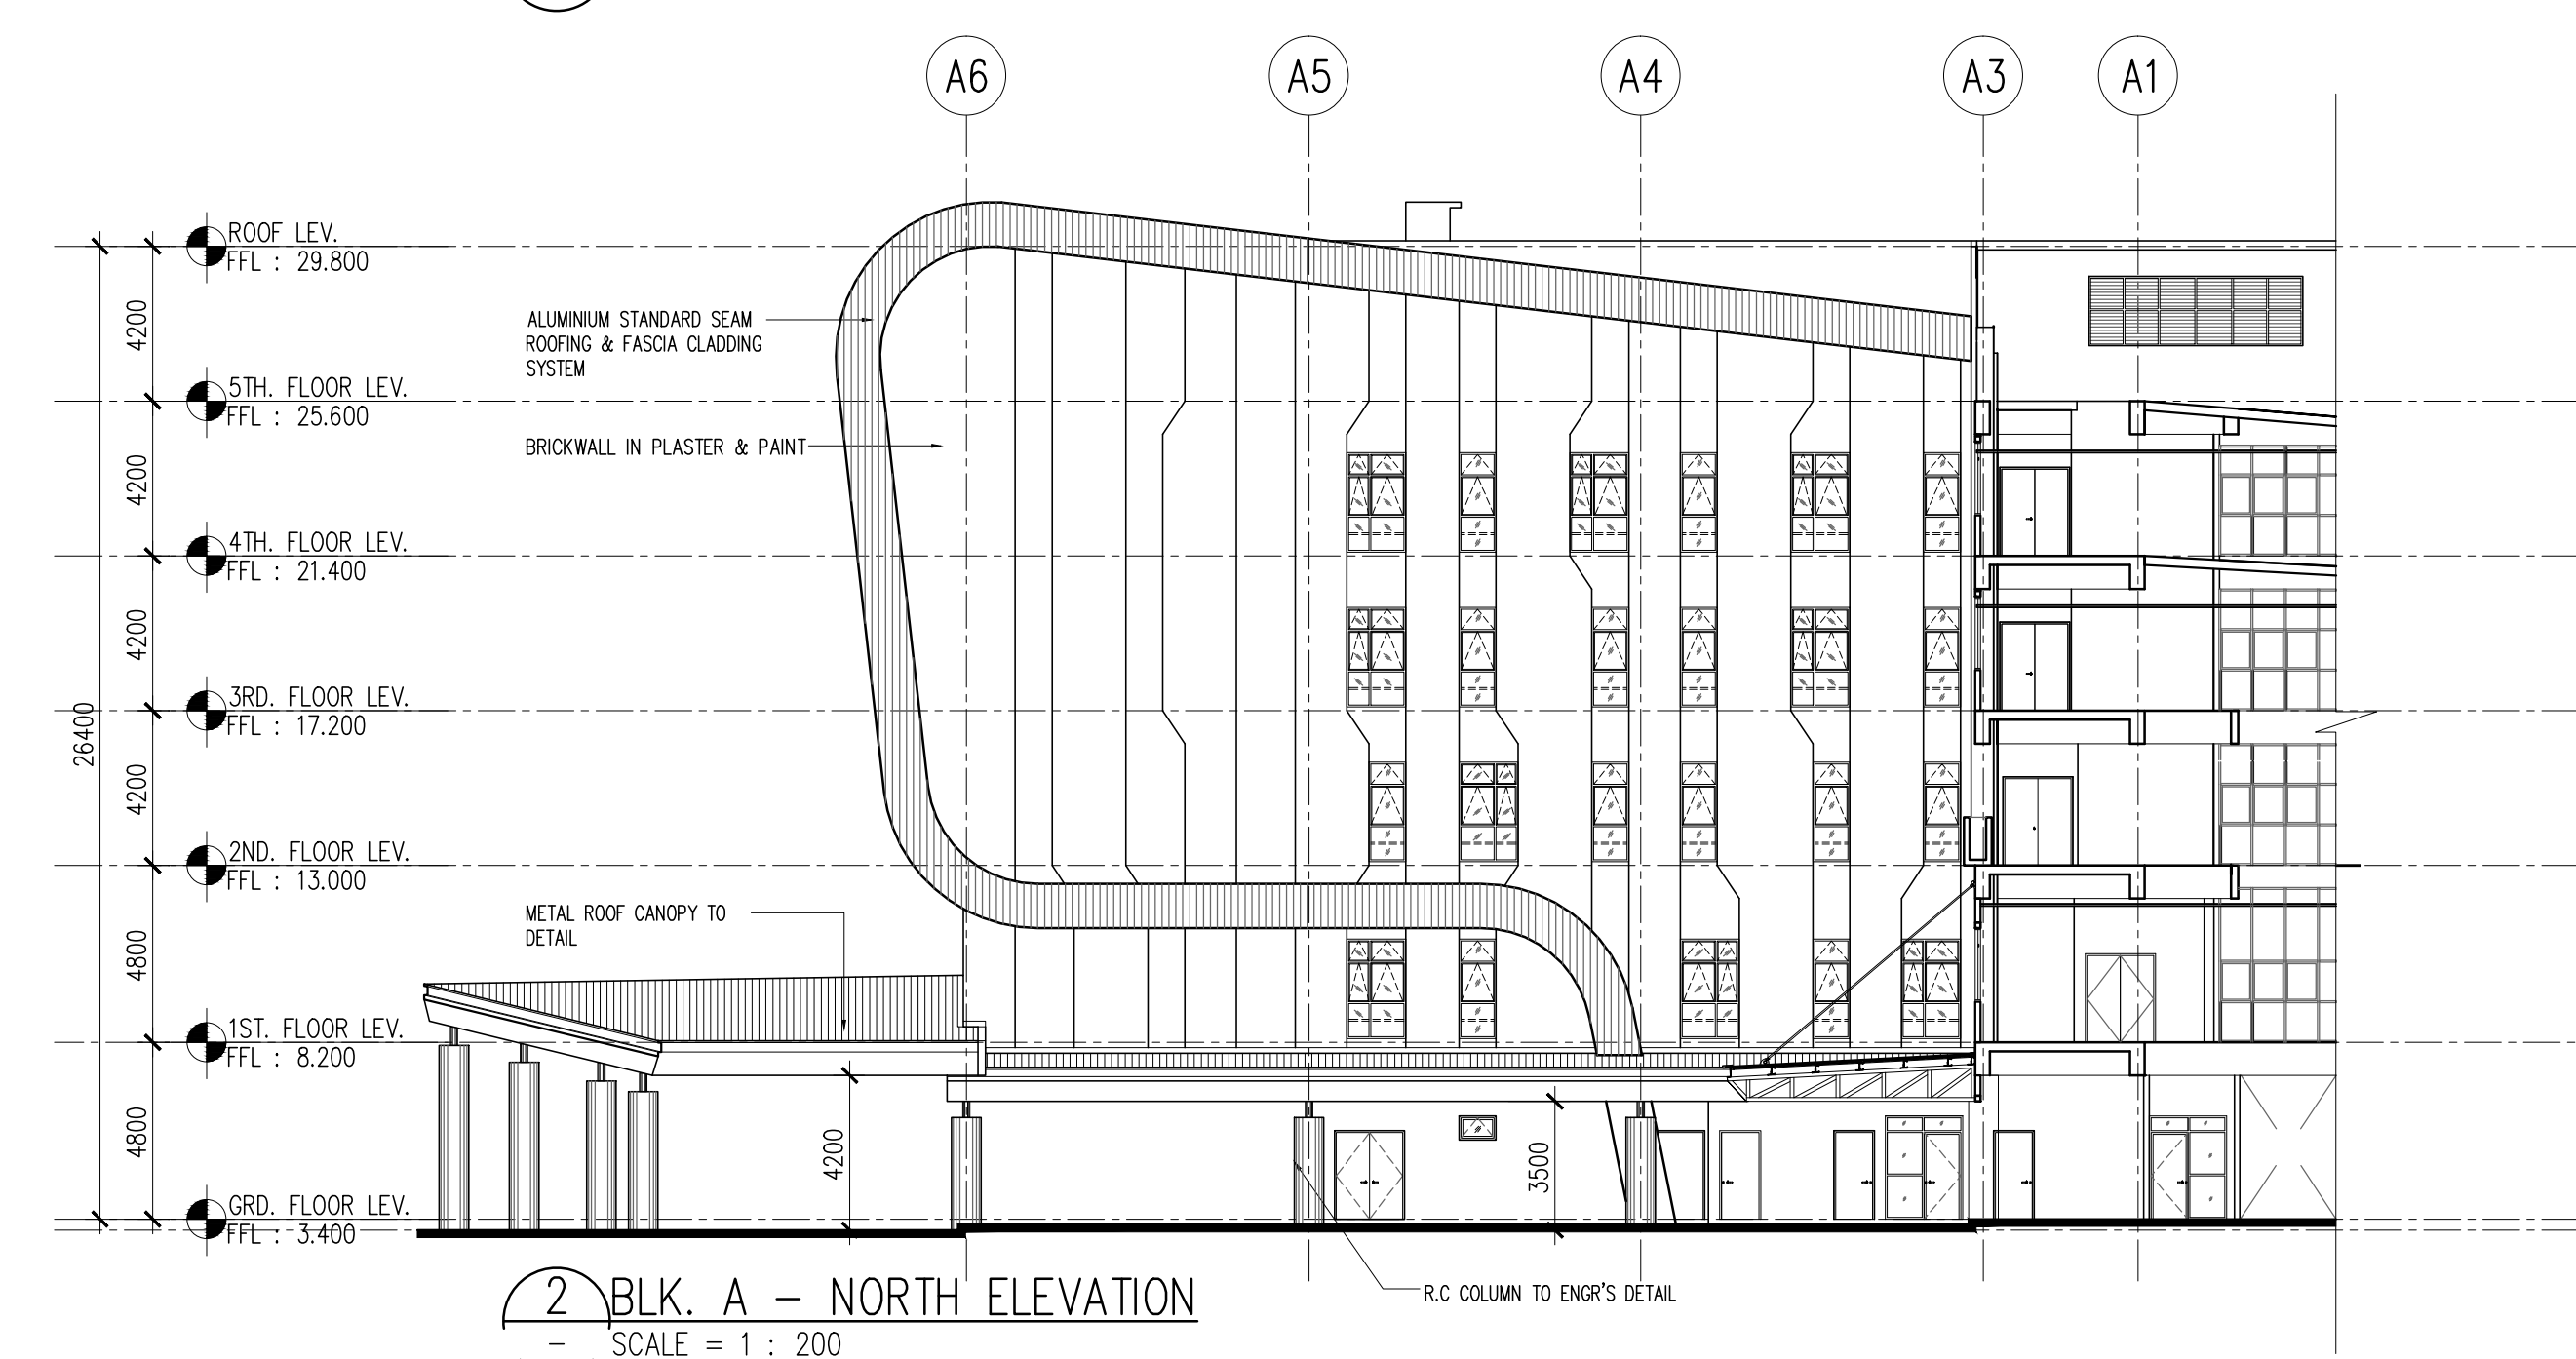


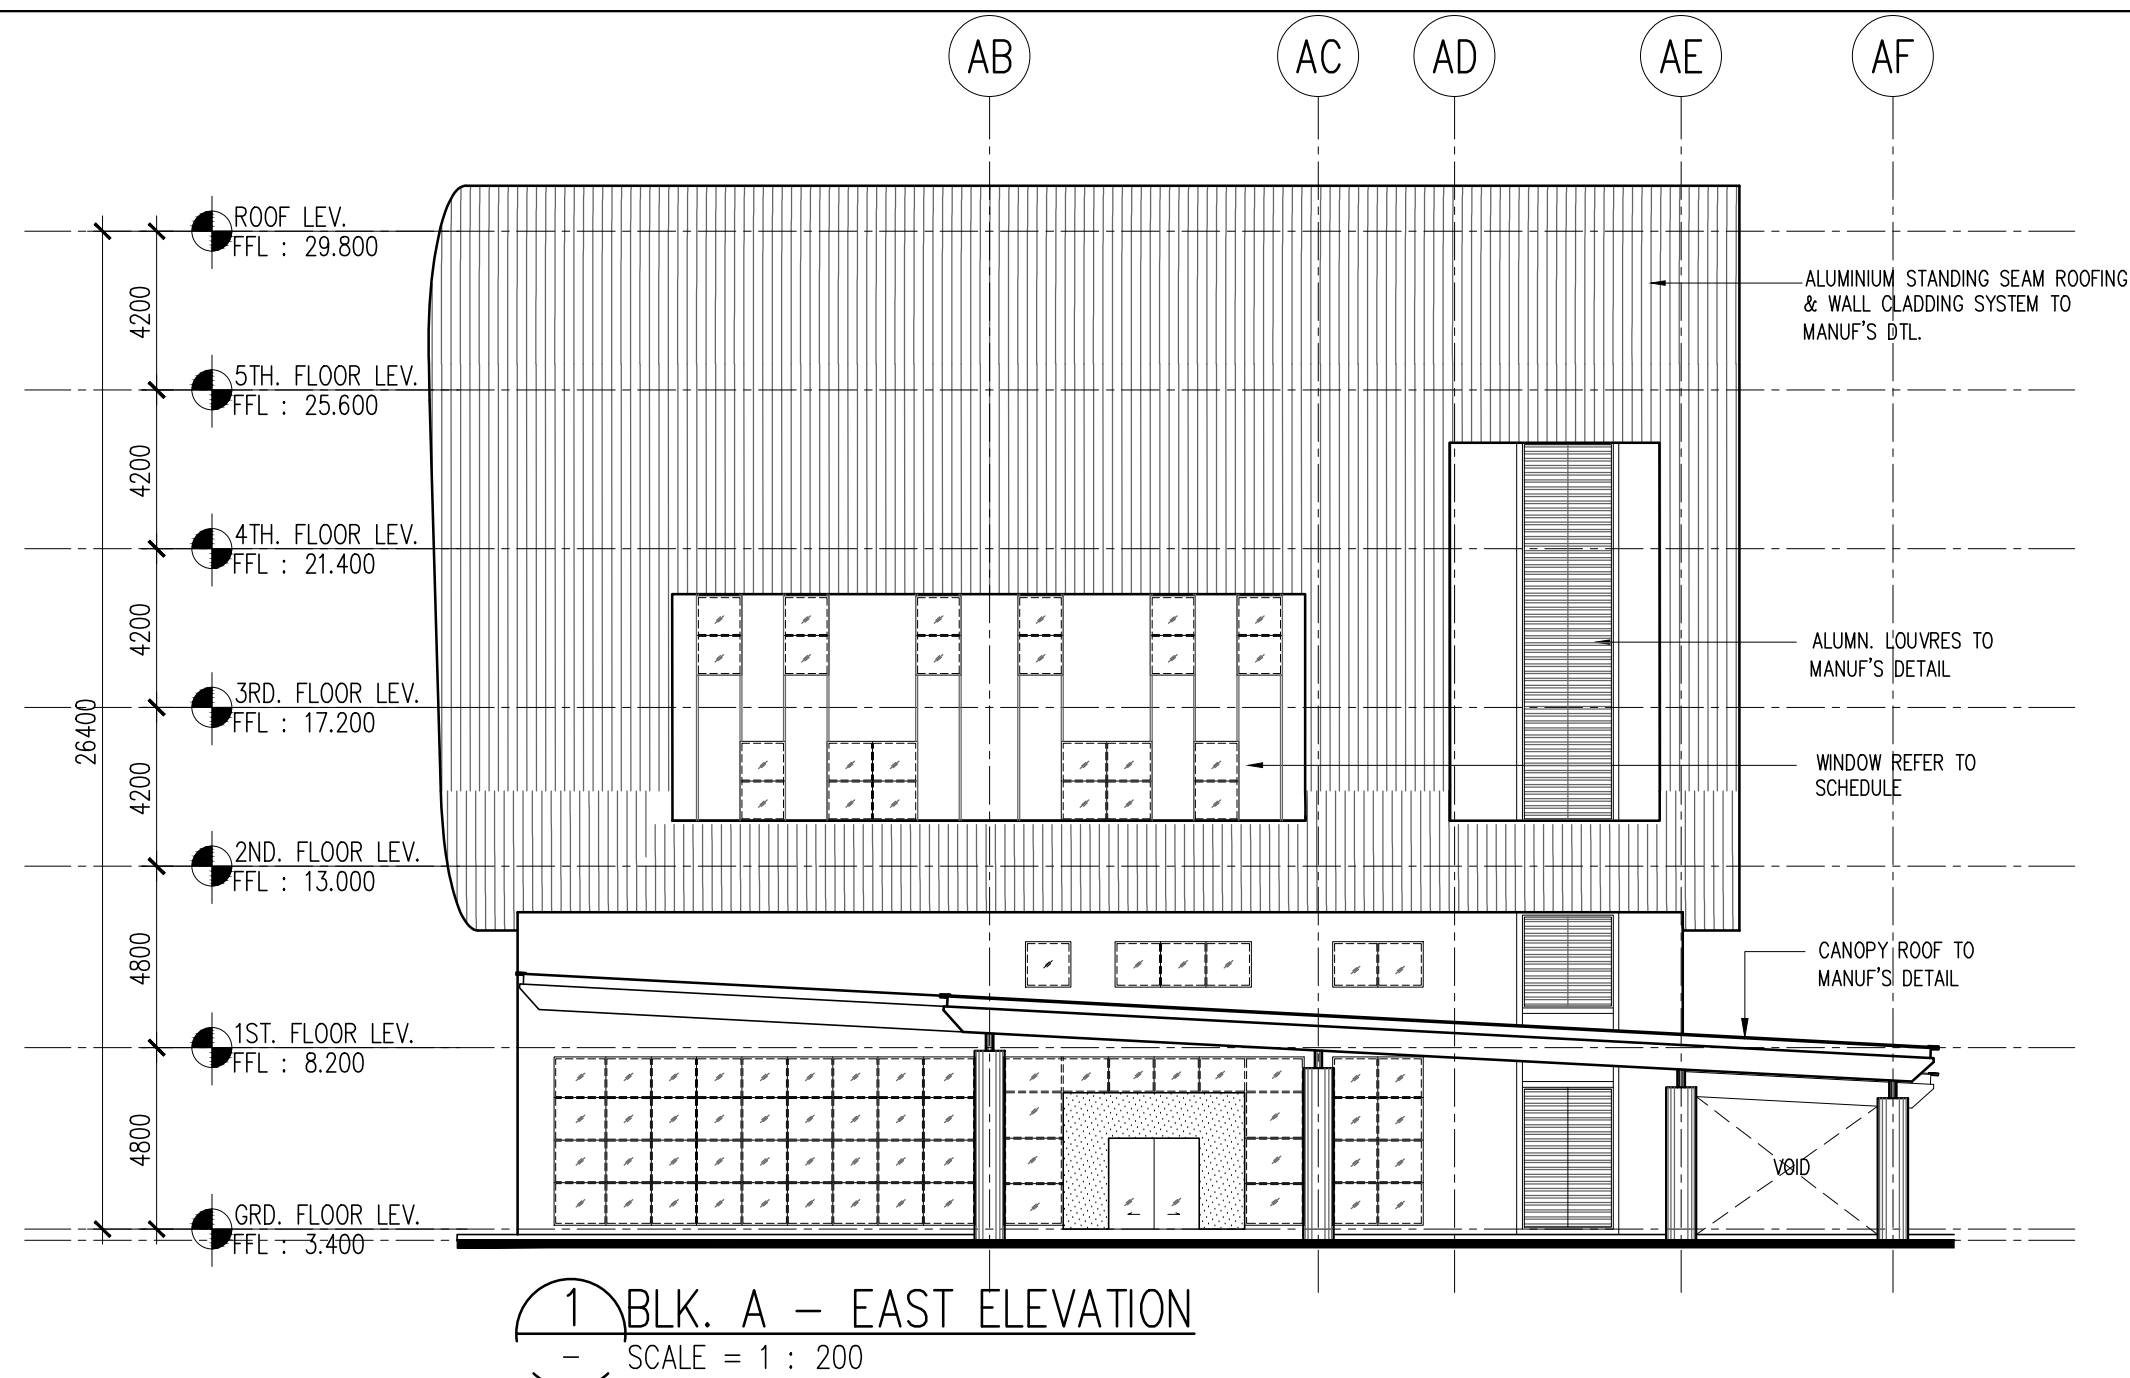


REV.	DATE	DESCRIPTION	REMARK
A	23.08.2016	FIRST ISSUE FOR CONSTRUCTION DRAWING	FABD

LEGEND	RAILING TYPE
RL-1	INTERNAL RAILING OF STAIRCASE
RL-2	FLOOR MOUNTED RAILING ALONG CORRIDOR
RL-3	GLASS RAILING
RL-4	PARAPET WALL
RL-5	WALL MOUNTED GUARD RAIL
RL-5a	FLOOR MOUNTED GUARD RAIL


WALL TYPE	
BW1	150MM THK. BRICKWALL WITH 20MM THK. CENT. PLASTER ON BOTH SIDES.
BW1a	150MM THK. BRICKWALL WITH 300MM UPSTAND BEAM & 20MM THK. CENT. PLASTER ON BOTH SIDES.
BW2	230MM THK. BRICKWALL WITH 20MM THK. CENT. PLASTER ON BOTH SIDES.
BW2a	230MM THK. BRICKWALL WITH 300MM UPSTAND BEAM & 20MM THK. CENT. PLASTER ON BOTH SIDES.
PT1	100MM THK. DRYWALL PARTITION WITH PAINTED ON BOTH SIDE TO MANUF'S SPECIFICATION.
RC1	250mm RC WALL WITH 5mm THK. SKIN COAT

	2 HOUR FIRE RATED BRICKWALL WITH 20MM CENT. PLASTER ON BOTH SIDES UP TO SOFFIT SLAB
---	---

1) WALL TYPE ARE GENERALLY (BWT) EXCEPT OTHERWISE STATED.
2) WALL PLASTERING UP TO SOFFIT SLAB.
3) ALL ELECTRICAL ROOM TO BE 4 HOUR FIRE RATED BRICKWALL WITH 20MM CENT. PLASTER ON BOTH SIDES UP TO SOFFIT SLAB.

GENERAL NOTE :
- ALL NOTED DETAIL TO REFER TO 'TDS SUBMISSION'
- IN THE EVENT OF DISCREPANCY BETWEEN DRAWINGS, SCHEDULE OF FINISHES WILL TAKE A FINAL PRECEDENT.
- TO PROVIDE NON SLIP TILES FOR ALL WET AREA I.E. TOILET, ABUCTION, PANTRY, JANITOR, KITCHEN.
- ALL INTERNAL WALLS OF TOILET, PANTRY, JANITOR, ABUCTION TO BE FINISHED WITH GLAZED WALL TILES UP TO CEILING HEIGHT OR OTHERWISE STATED.
- ALL MAE RISER TO BE BASED 100MM AND ALL HR & CM TO BE DROP 100MM FROM MAN FLOOR OR CORRIDOR UNLESS OTHERWISE WISE STATED.
- ALL BUILDING PERIMETER DRAIN TO BE CONCEALED OR OTHERWISE STATED.
- ALL UPVC RWOP. TO BE 200MM # UNLESS OTHERWISE STATED.
- ALL FINISHES REFER TO SCHEDULE OF FINISHES.
- ALL WEE OPENING TO PROVIDE R.C. LINTEL, REFER TO ENGR'S DRAWING.

KEY PLAN :

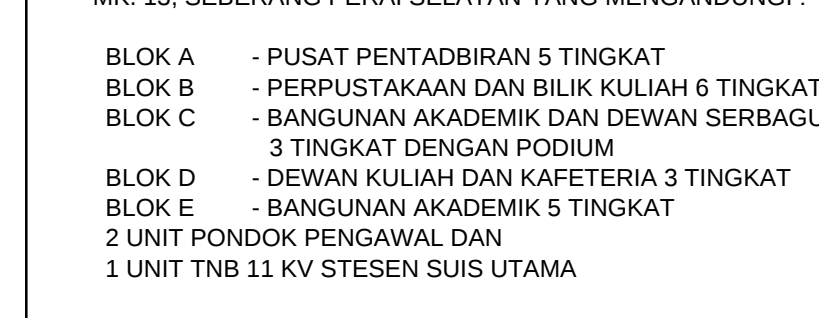

PROJECT TITLE :
CADANGAN MEMBINA SEBUAH KOLEJ UNIVERSITI SWASTA DI ATAS PT 5828, PERSIARAN CASSIA BARAT 3, BATU KAWAN, MK. 13, SEBERANG PERAI SELATAN YANG MENGANDUNGI :
- PUSAT PENTADBIRAN 5 TINGKAT

UNTUK : TETUAN KDU COLLEGE (PG) SDN. BHD.
LAND OWNER & BUILDING OWNER :

NAMA : DR. CHONG BENG KEOK
JAWATAN : KETUA PEJAWAN EKSEKUTIF (CEO)
NO. IC : 602428-09-15048
ALAMAT : KDU COLLEGE (PG) SDN BHD
38, JALAN KANGSA
10400, GEORGE TOWN, PULAU PINANG
604 - 2396388
NO. TEL :

QS CONSULTANT :
UNITECH QS CONSULTANCY SDN. BHD.
12A-A, MENARA NORTAM,
55, ALAM SULTAN AHMAD SHAH,
10050 PENANG.
P. NO. TEL :
P. FAX :
P. EMAIL : info@unitech.com.my

ME CONSULTANT :
PERUNDING P.L.A.
Consulting Mechanical & Electrical Engineers.
8-01, WISMA PANAL,
JALAN WISMA PANAL,
12200 BUTTERWORTH, PENANG.
TEL : (604) 3337390
FAX NO. : (604) 3373737
E-MAIL : perundingpla@gmail.com

DESIGN CONSULTANT :
PERUNDING KELANA
CIVIL & STRUCTURAL ENGINEERS
Level 12, Unit 1202, Wisma Boon Siew,
No.1, Penang Road, 10000 Penang.
Tel : 2626268, Fax : 2641818
(Gedung No. 452033722-40)

DESIGN ARCHITECT :
ARCHITECTURE GROUP - STUDIO A
CPG CONSULTANTS PTE LTD
NORTHERN CROSSING BUILDING 30101
TEL : +65 6371 4668 FAX : +65 6371 4669

ARCHITECT :
BH ARCHITECT (SP/161)
15TH FLOOR, BANGUNAN AMMELTUE
NO.1, JALAN LUMUT, 50400 KUALA LUMPUR
TEL: (03) 4043-1346 FAX: (03) 4043-1349
EMAIL: yehwa@arab.com.my
LEMBAGA ARKITEK MALAYSIA
ARKITEK YEH WAH ARKITEK
No. Pendaftaran: LAM/A/101


CONSTRUCTION DRAWING

