


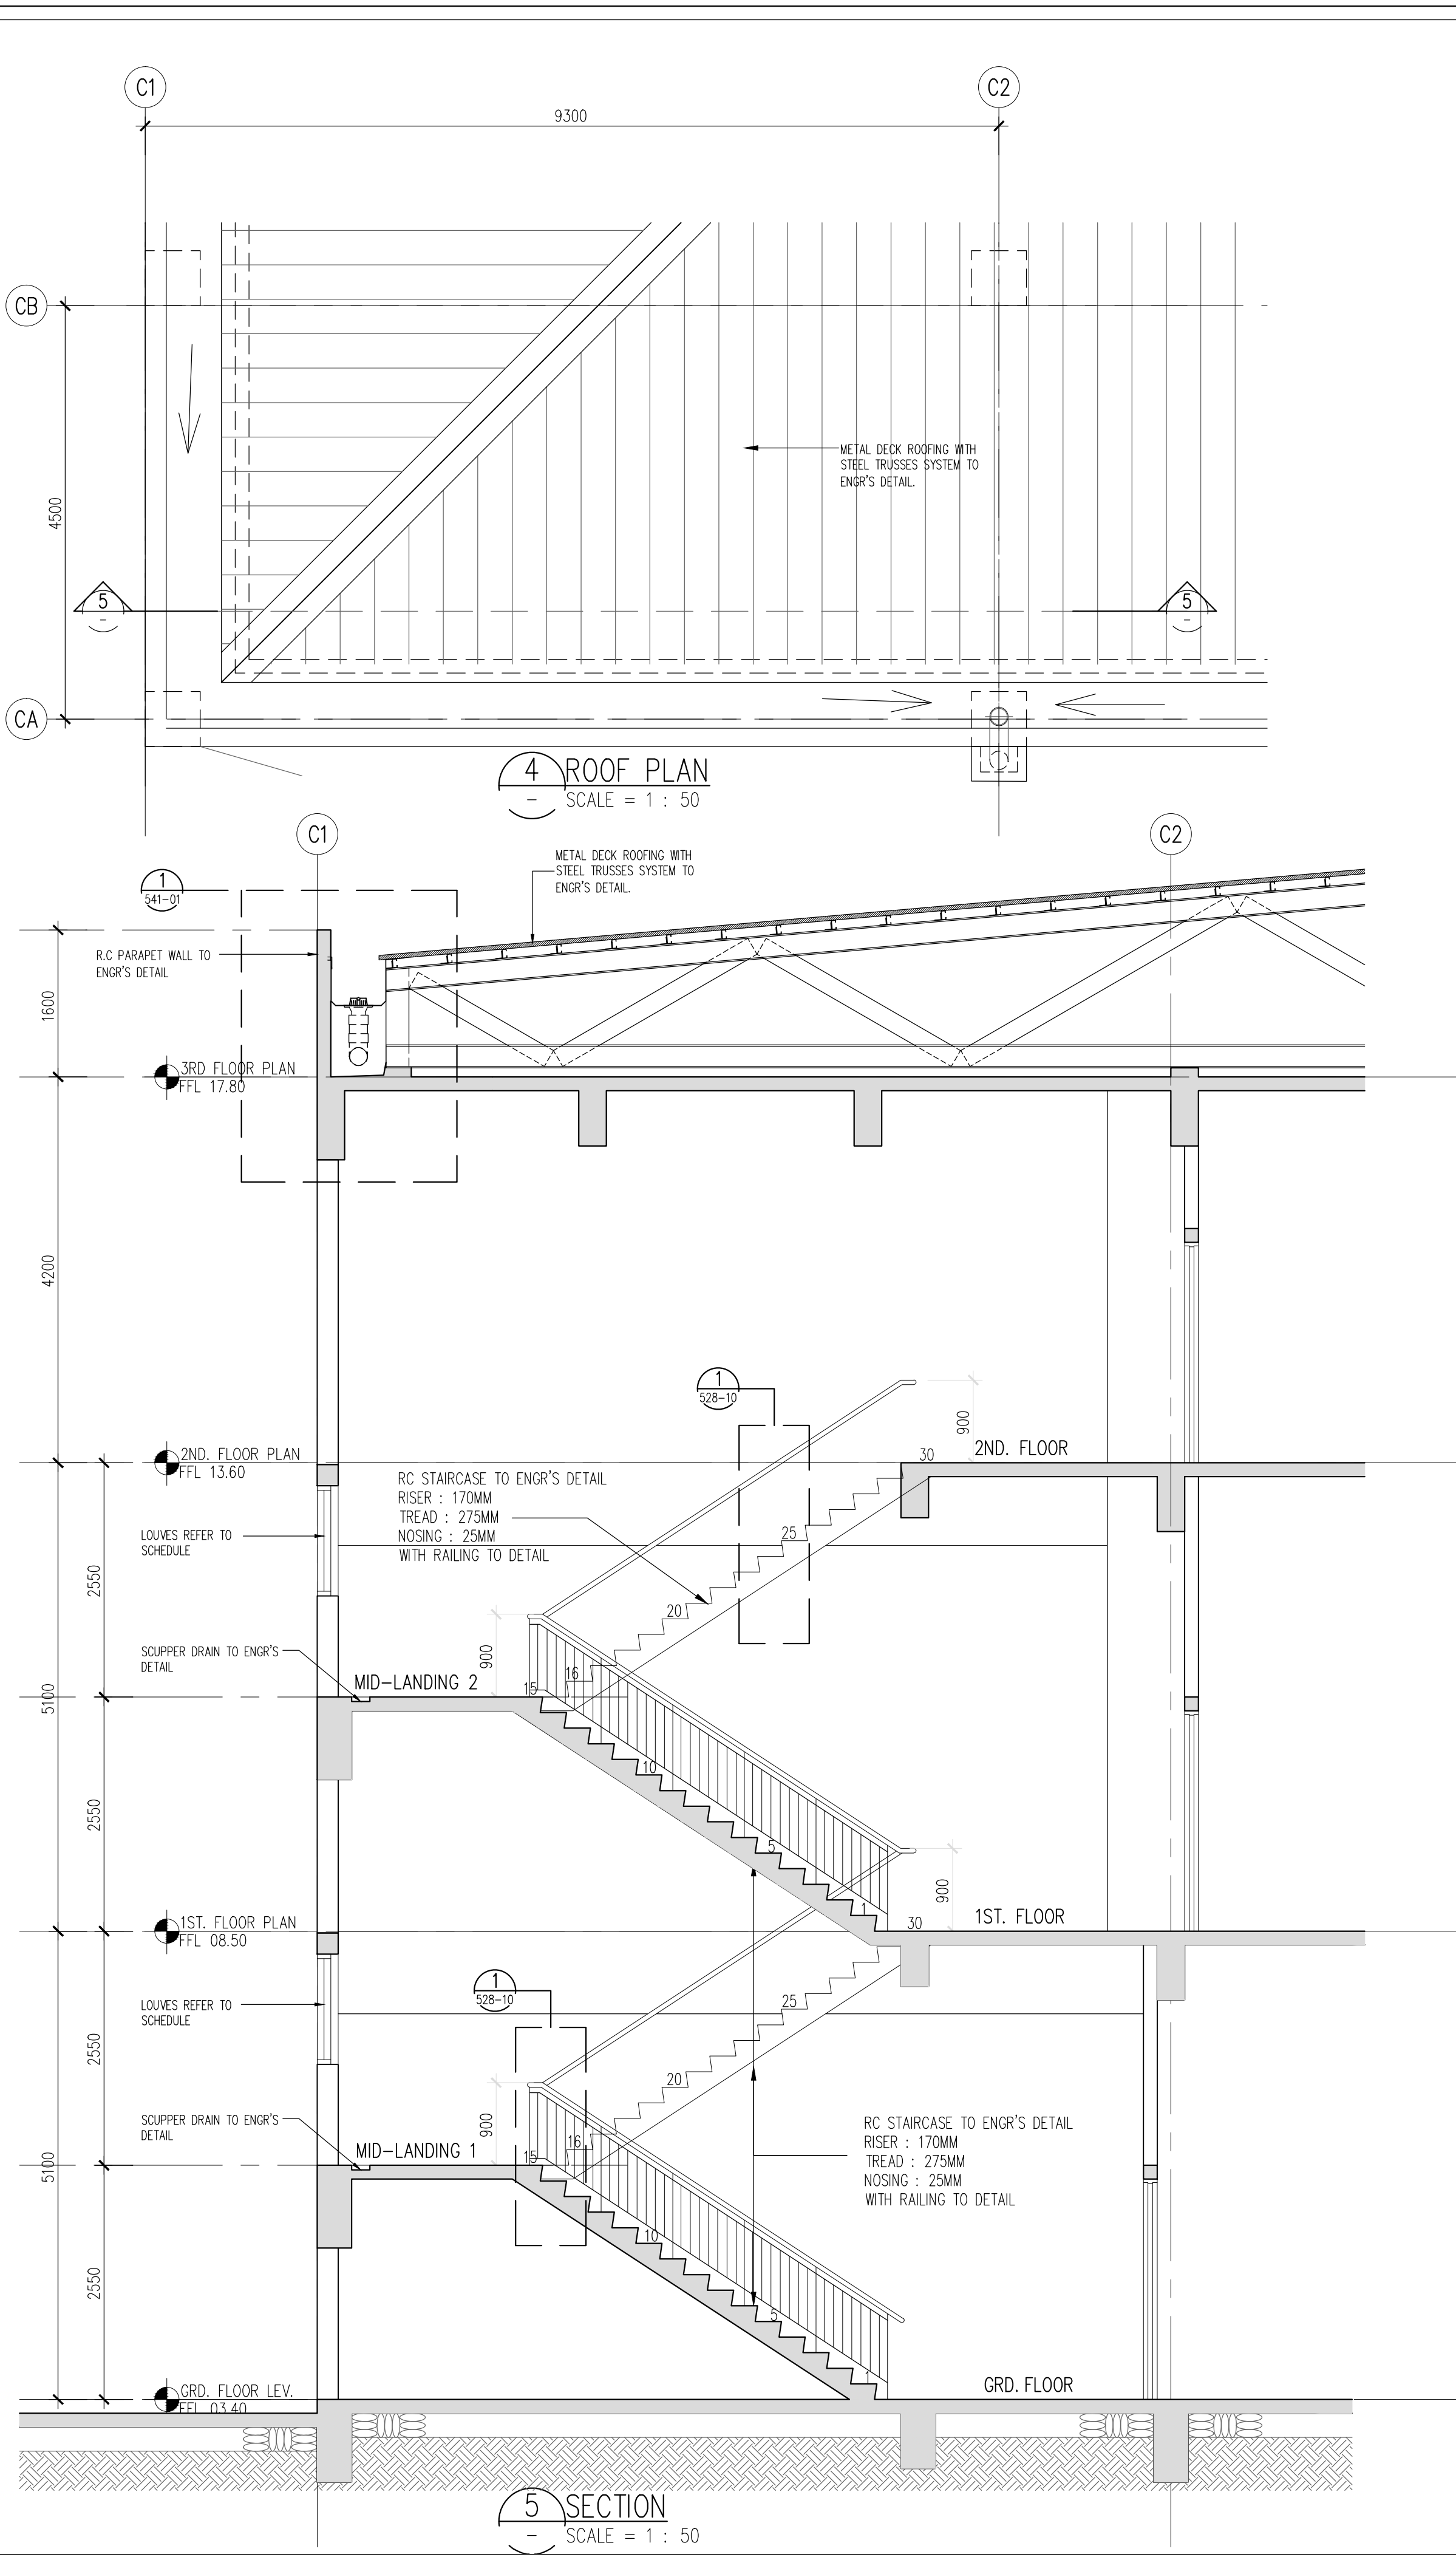

SCALE : AS SHOWN		CAD NO. : 553_CA-525-01_A.dwg	
DRAWN BY : Ismail Mohamad		CHECK BY : Mr. Farid	DATE : JUNE 2016
PROJECT NO. :	STATUS	BLOCK	DWG. NO.
55314	CA	VT	01
			REVISION
			A