
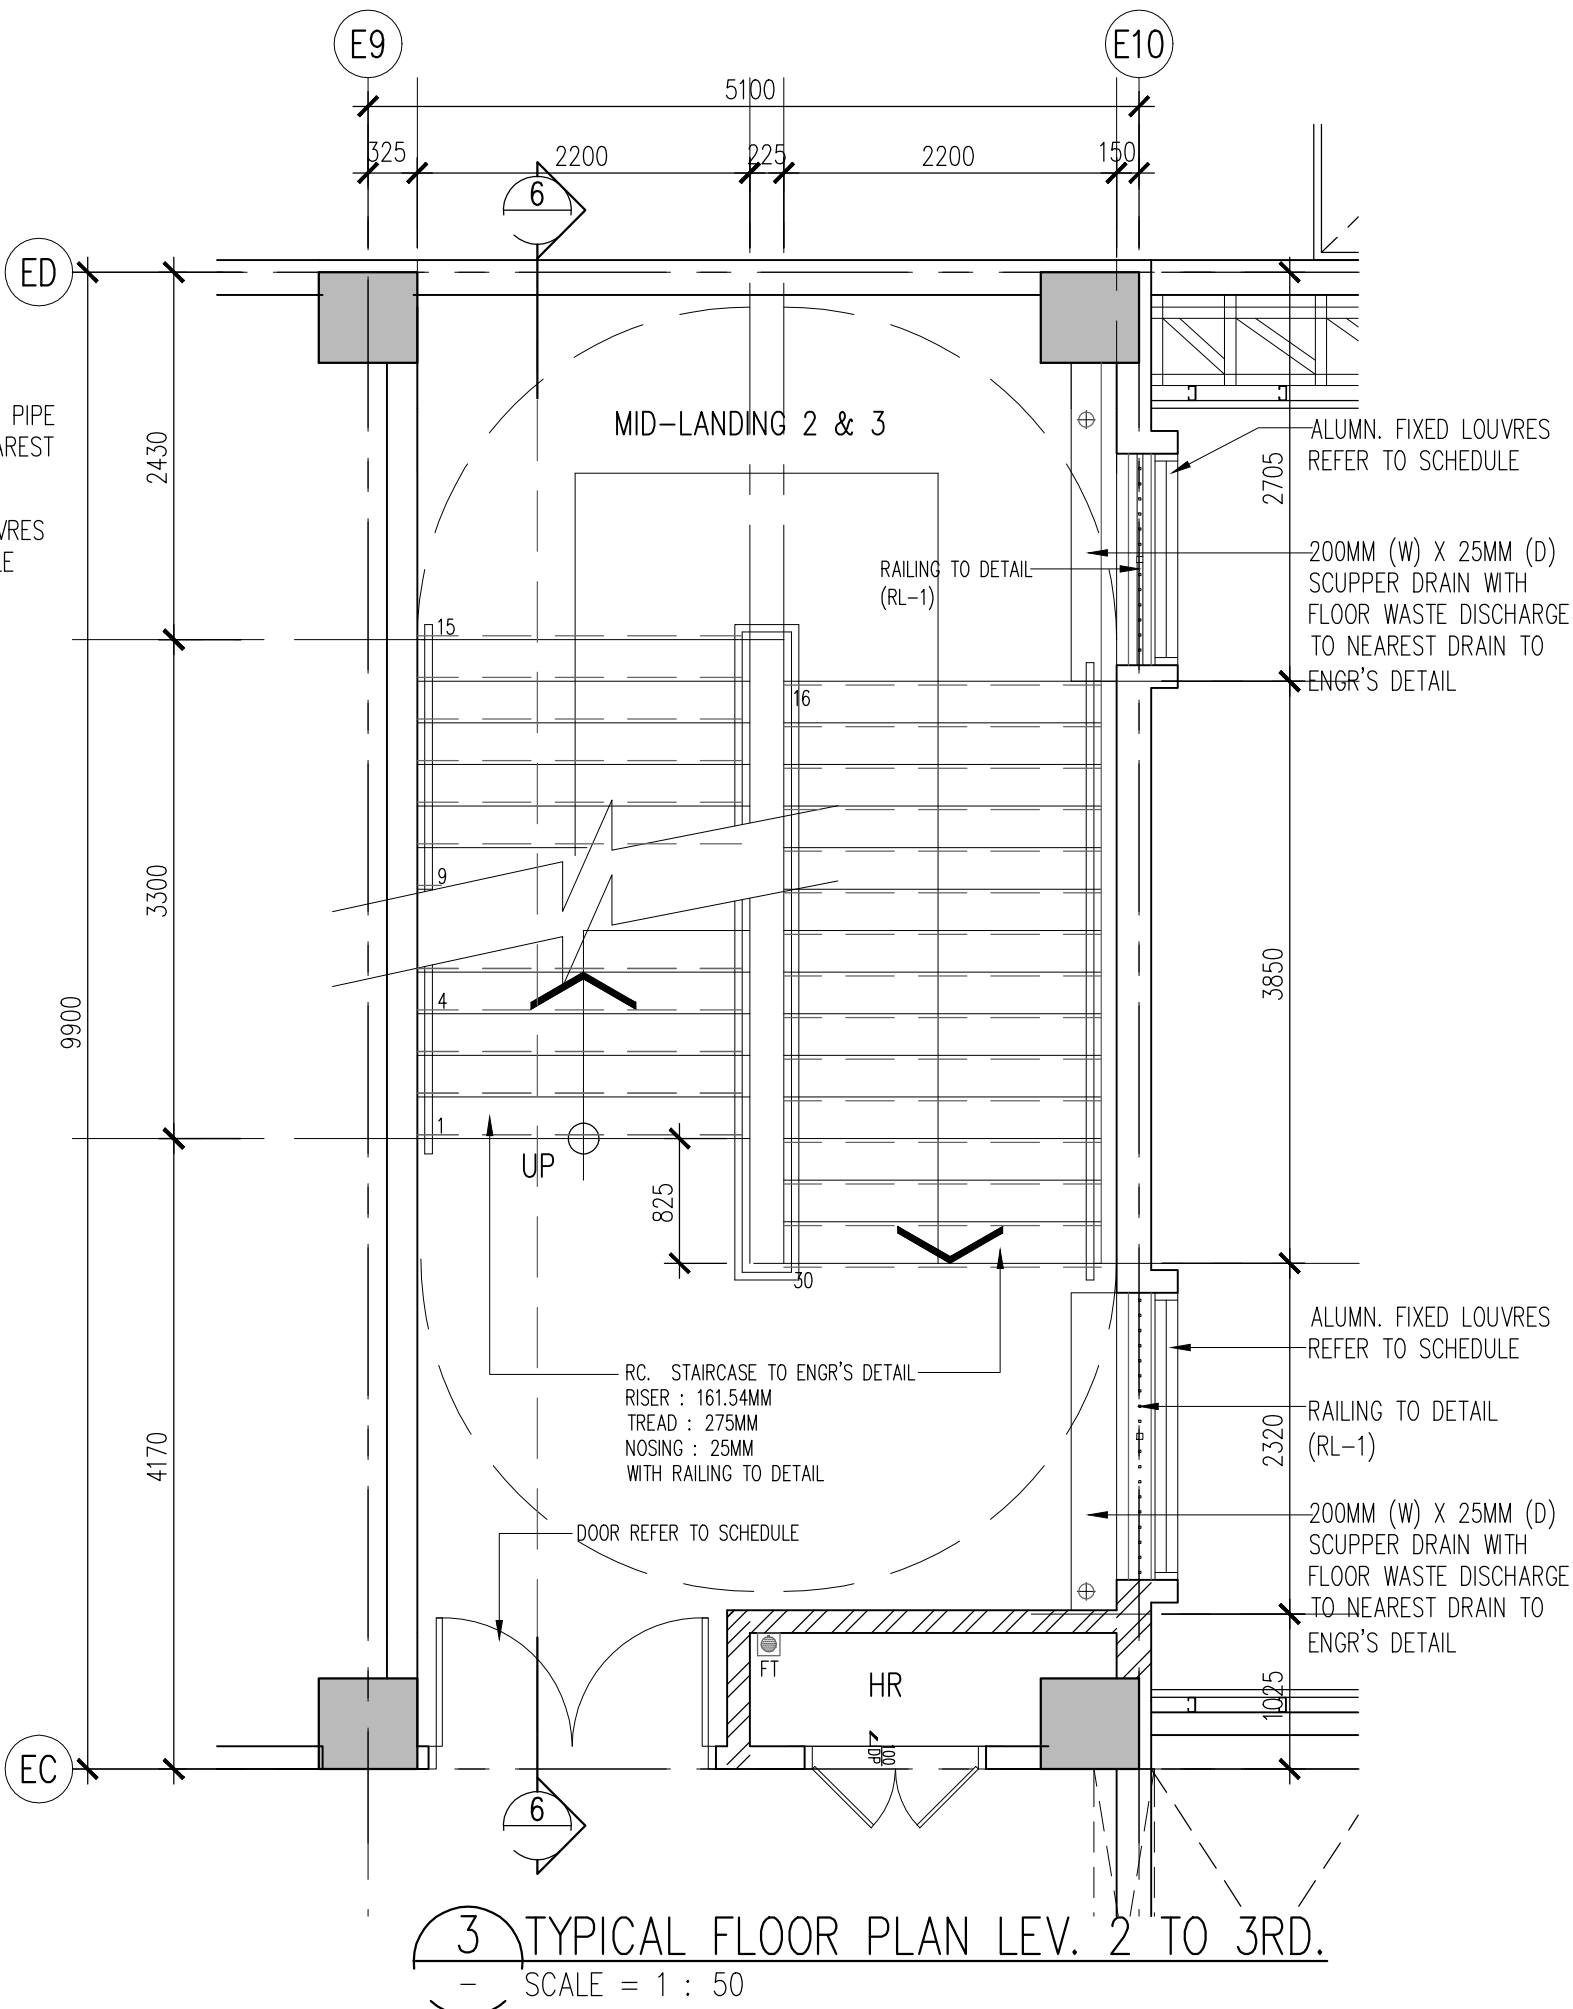
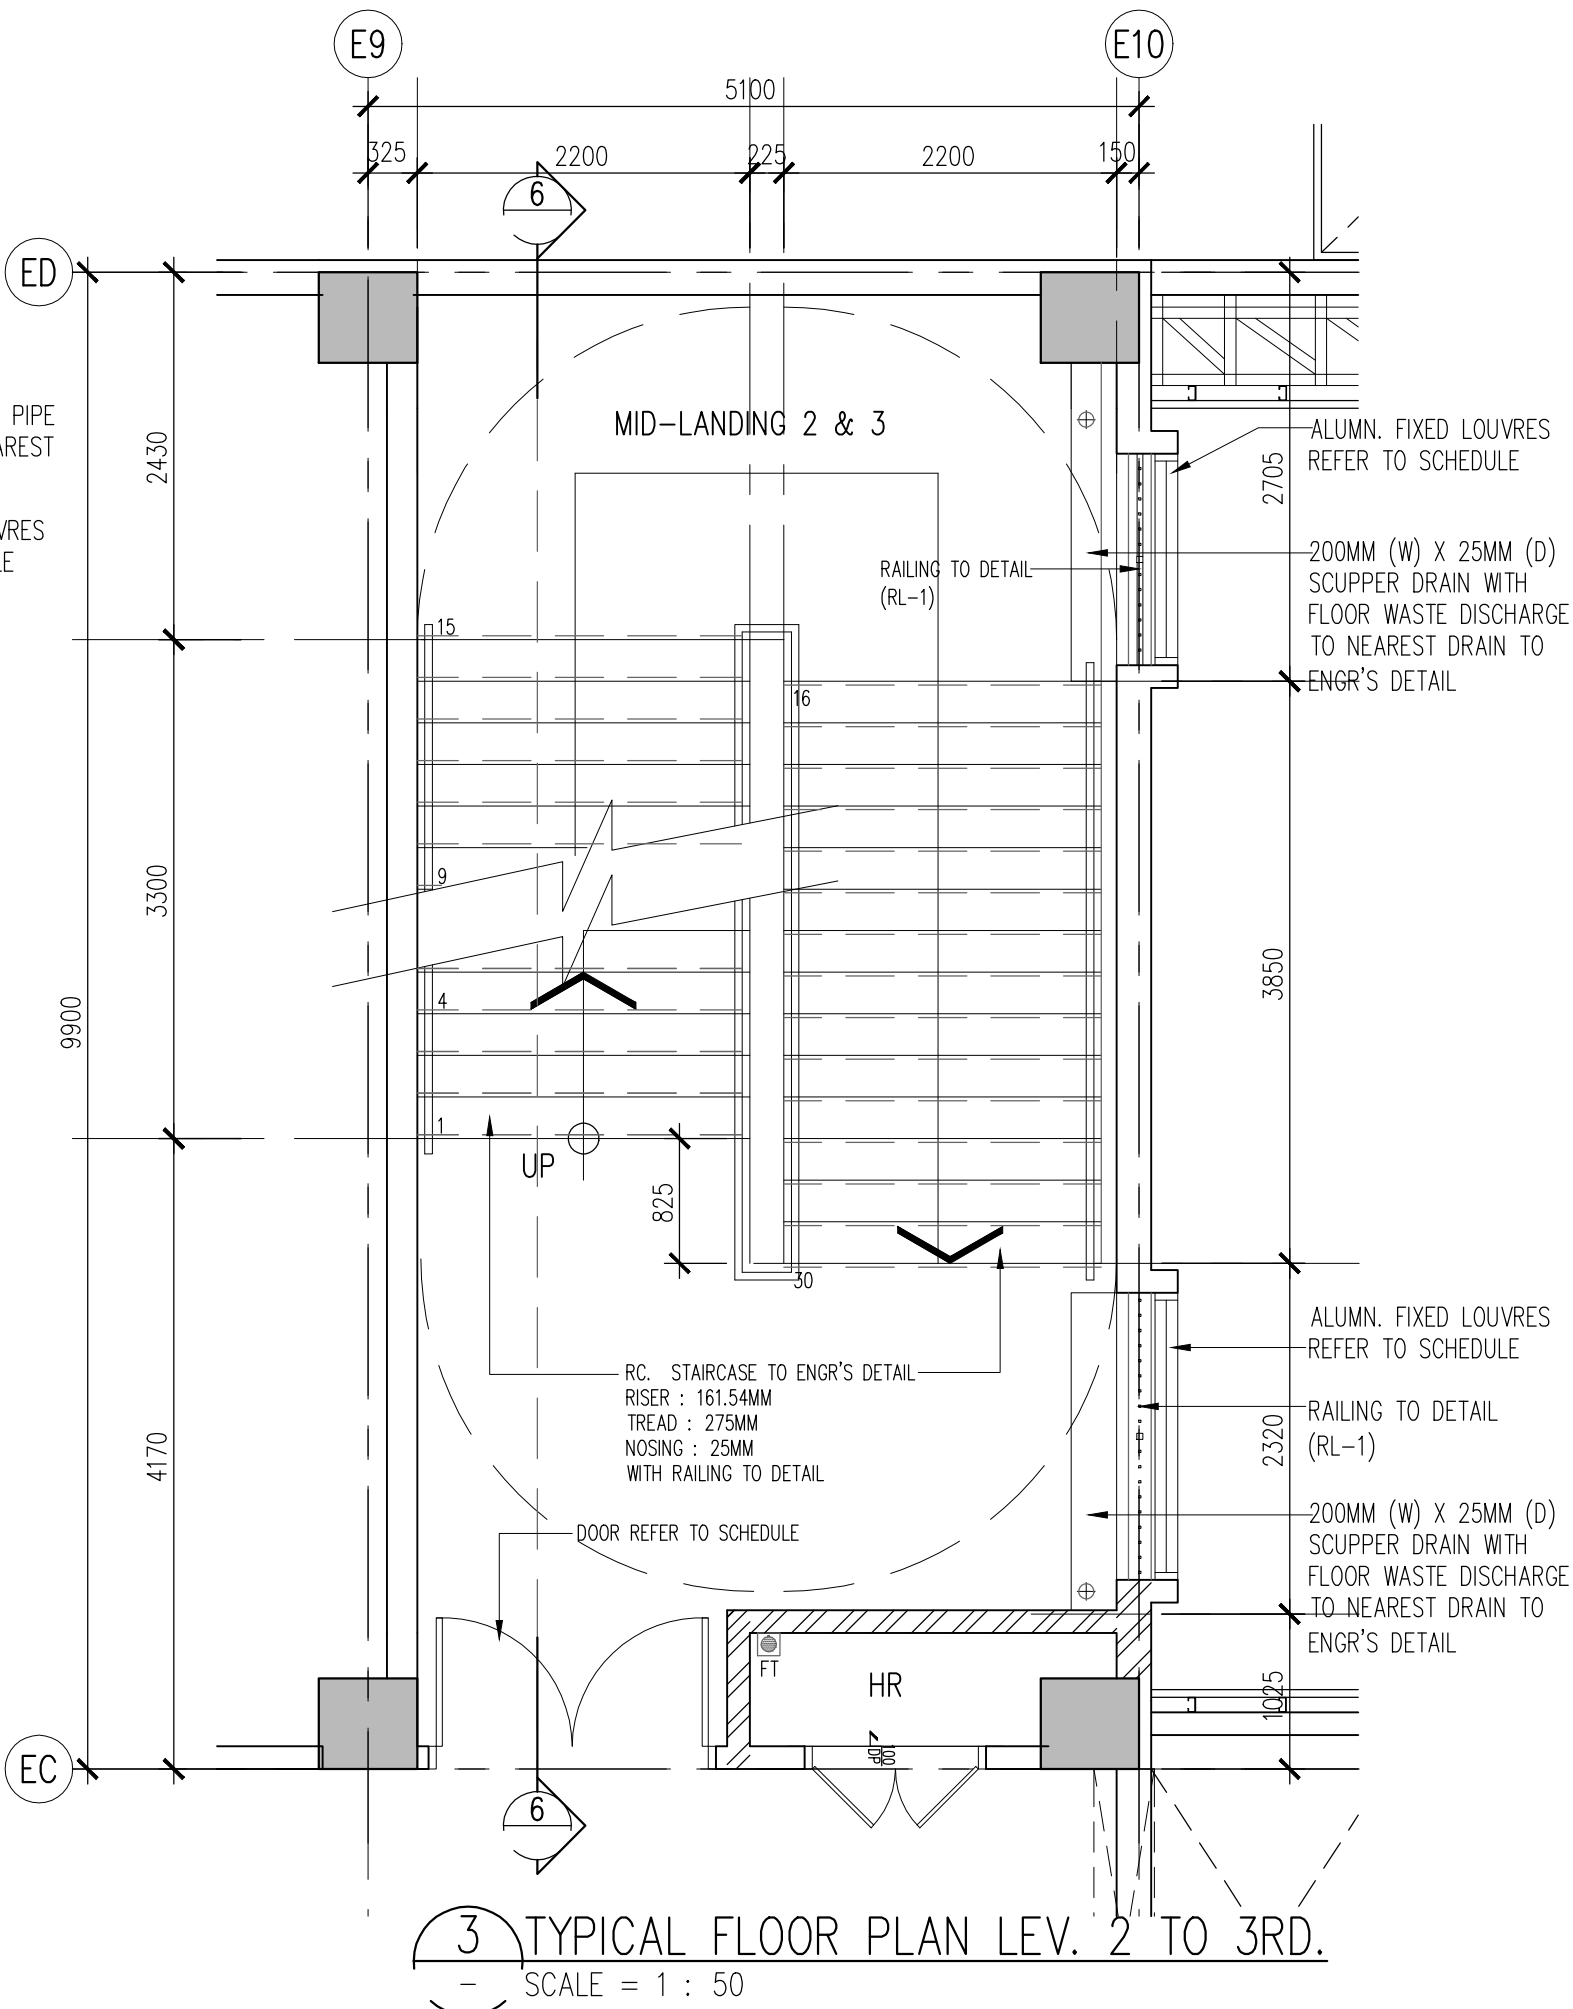


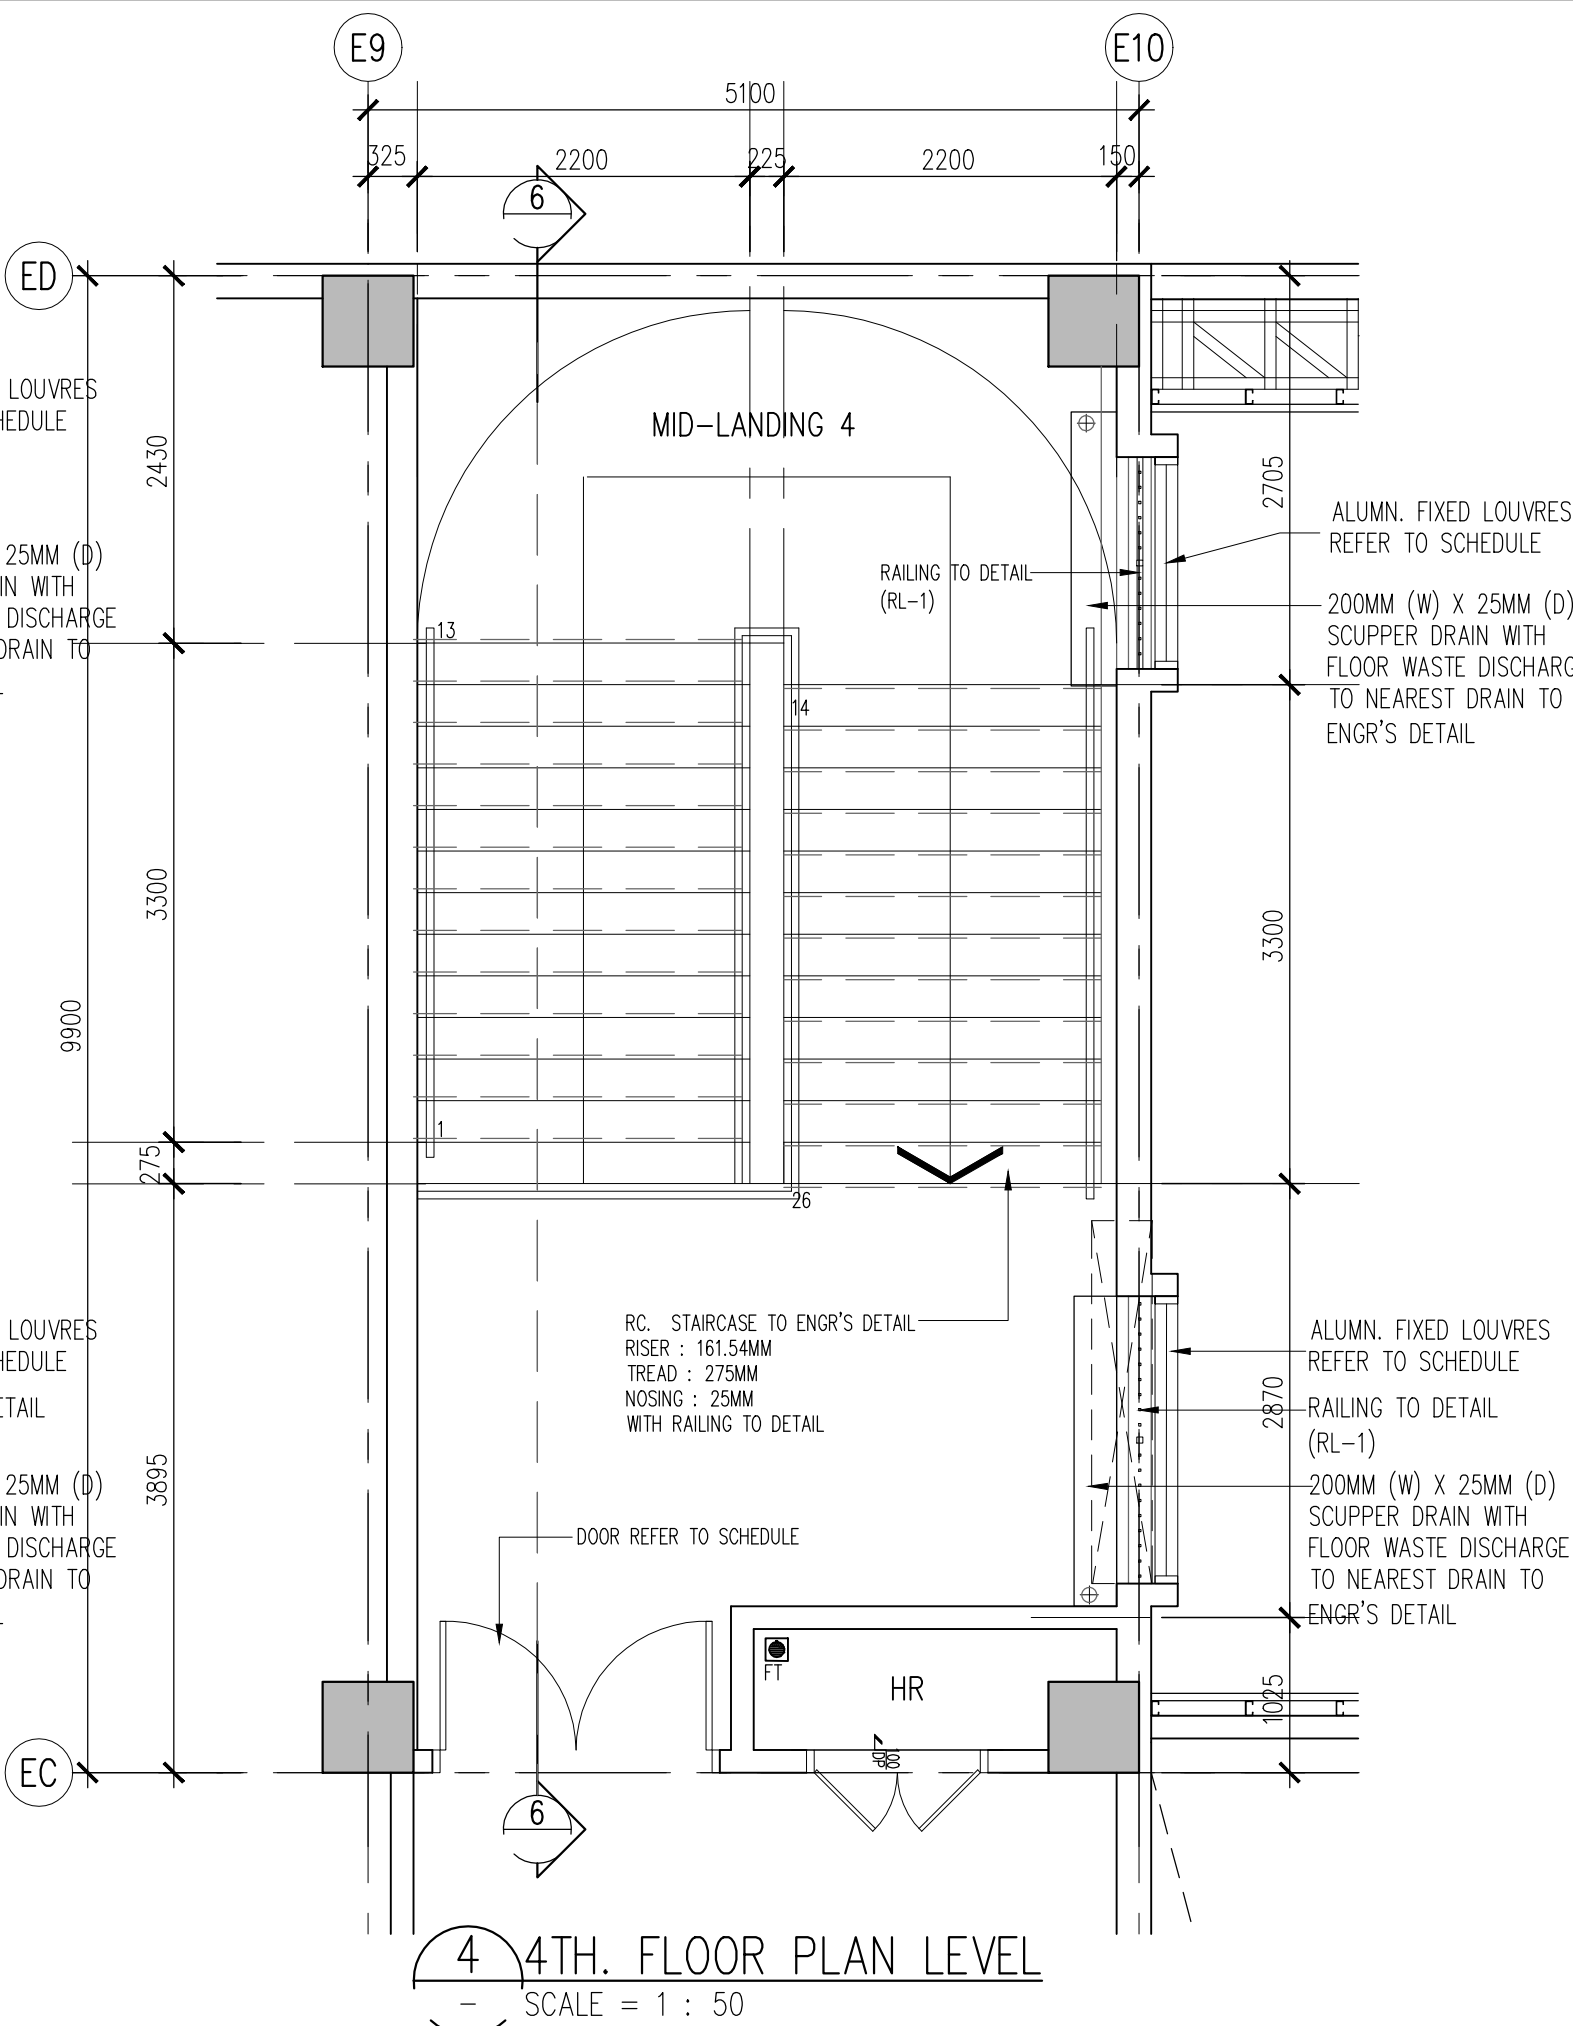

REV.	DATE	DESCRIPTION	REMARK
A	23.06.2016	FIRST ISSUED FOR CONSTRUCTION DRAWING	FARID

A site plan diagram showing the layout of five building blocks. Block C (3 stories) is a rectangular block at the top left. Block D (3 stories) is a smaller rectangular block to the right of Block C. Block E (5 stories) is a larger rectangular block to the right of Block D. Block B (6 stories) is a trapezoidal block at the bottom left. Block A (3 stories) is a trapezoidal block at the bottom right, adjacent to Block B. The blocks are arranged in a cluster, with Block C and D at the top, and Blocks A, B, and E at the bottom.

BLOK A - PUSAT PENTADBIRAN 5 TINGKAT
BLOK B - PERPUSTAKAAN DAN BILIK KULIAH 6 TINGKAT
BLOK C - BANGUNAN AKADEMIK DAN DEWAN SERBAGUNA 3 TINGKAT DENGAN PODIUM
BLOK D - DEWAN KULIAH DAN KAFETERIA 3 TINGKAT
BLOK E - BANGUNAN AKADEMIK 5 TINGKAT
2 UNIT PONDOK PENGAWAL DAN
1 UNIT TNB 11 KV STESEN SUIS UTAMA

LAND OWNER & BUILDING OWNER :