


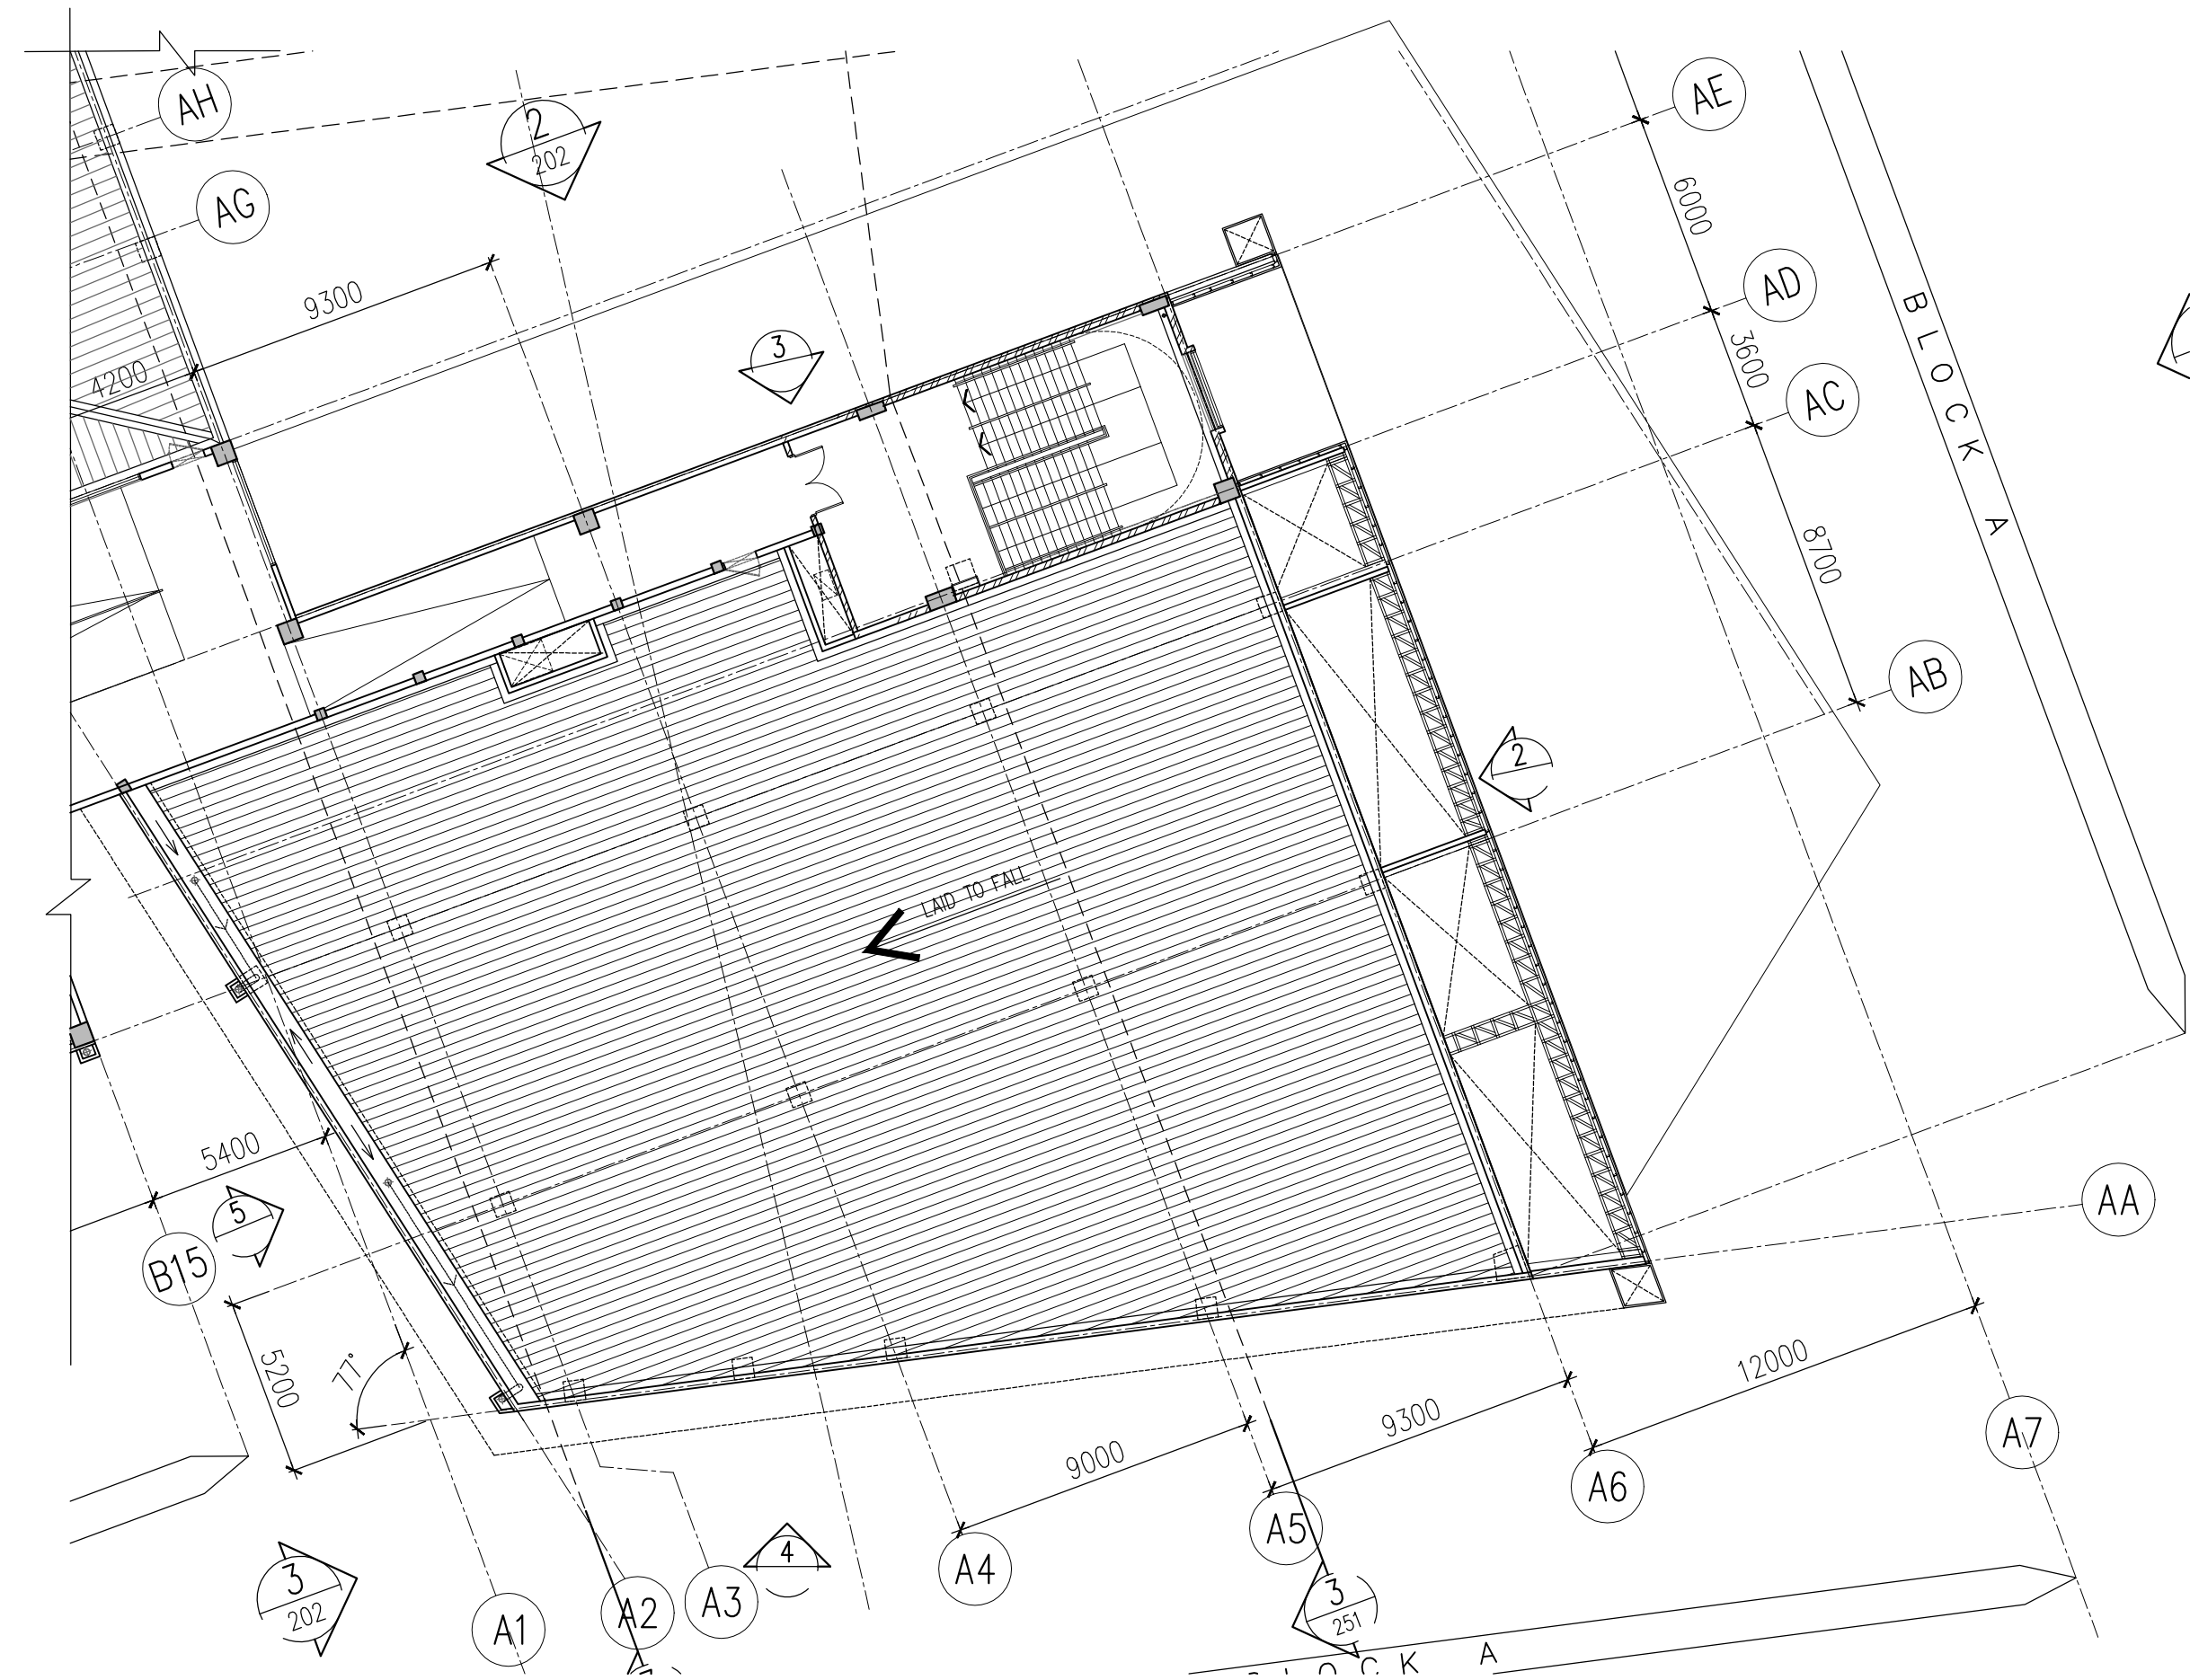



SCALE :		CAD NO. : 553_CA-621-01_A.dwg			
AS SHOWN		CHECK BY : Mr. Forid		DATE : JUNE 2016	
DRAWN BY : ILA/IBRAHIM		PROJECT NO. :		STATUS	
55314		CA		FF	
		BLOCK		DWG. NO.	
		621		01	
				A	