


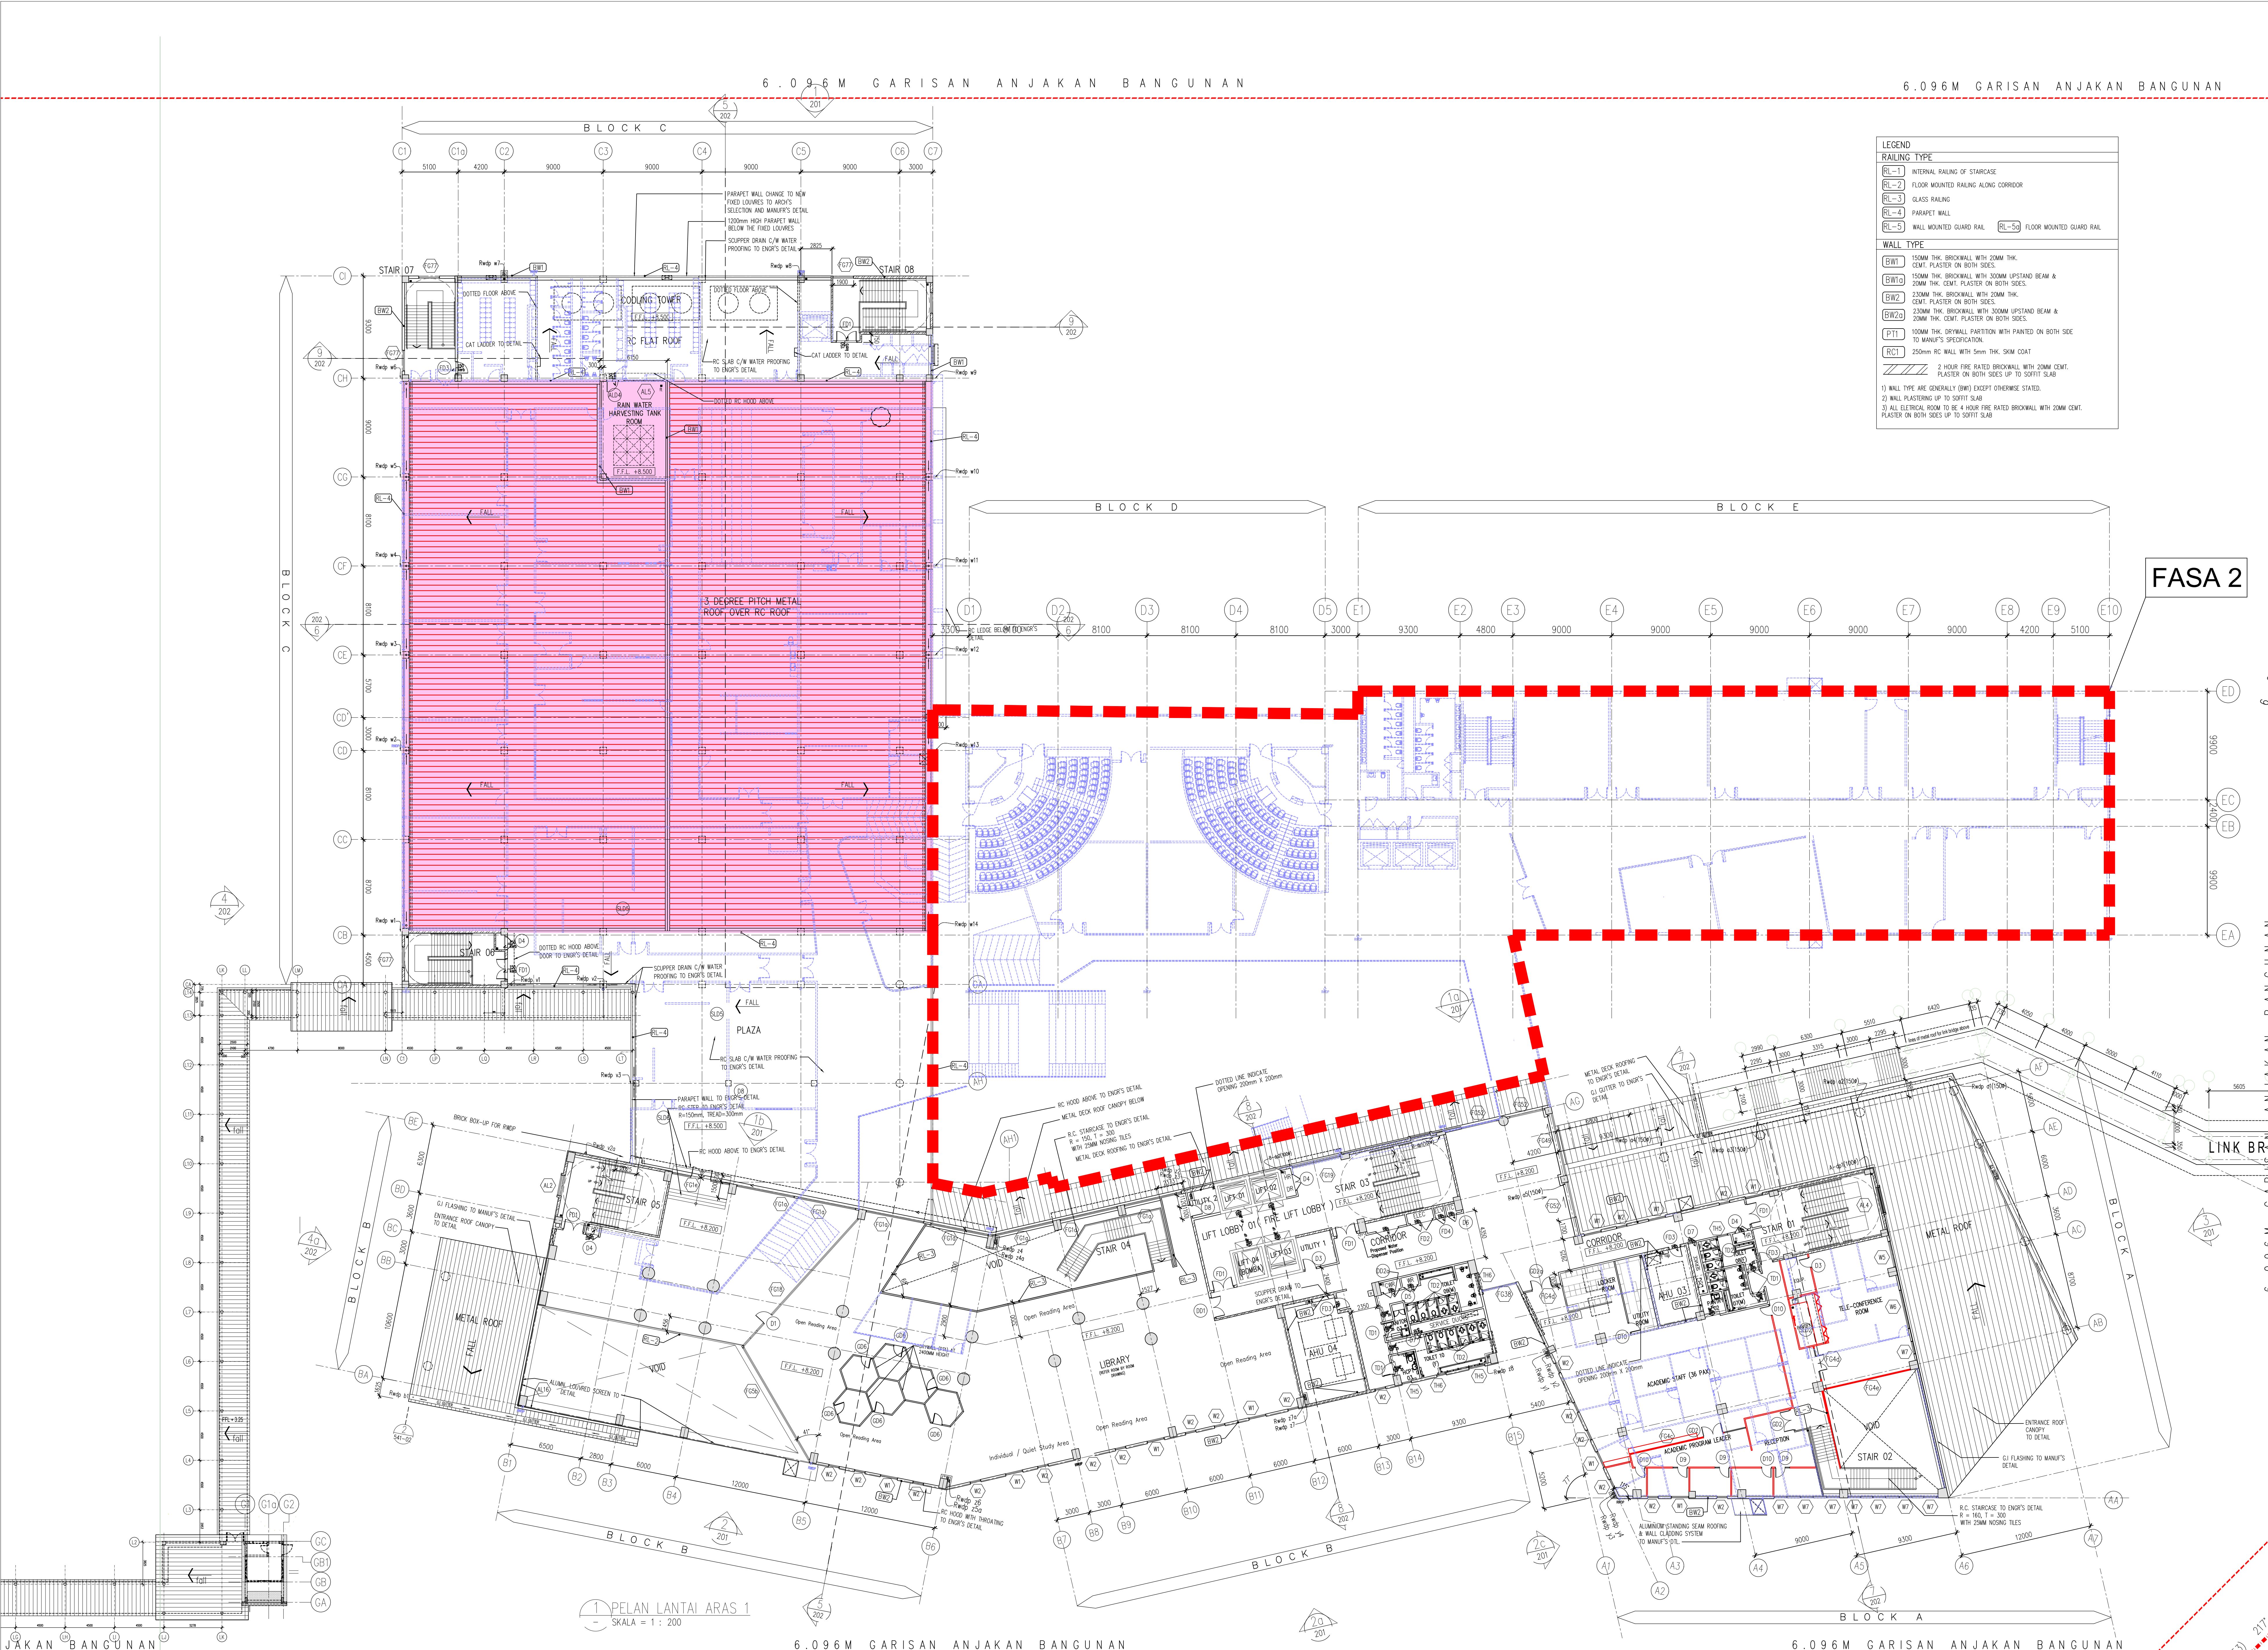

LEGEND	
RAILING TYPE	
RL-1	INTERNAL RAILING OF STAIRCASE
RL-2	FLOOR MOUNTED RAILING ALONG CORRIDOR
RL-3	GLASS RAILING
RL-4	PARAPET WALL
RL-5	WALL MOUNTED GUARD RAIL
RL-5a	FLOOR MOUNTED GUARD RAIL
WALL TYPE	
EW1	100MM THK. BRICKWORK WITH 20MM THK. CENT. PLASTER ON BOTH SIDES
EW1a	150MM THK. BRICKWORK WITH 300MM UPSTAND BEAM & 20MM THK. CENT. PLASTER ON BOTH SIDES
EW2	230MM THK. BRICKWORK WITH 20MM THK. CENT. PLASTER ON BOTH SIDES
EW2a	230MM THK. BRICKWORK WITH 300MM UPSTAND BEAM & 20MM THK. CENT. PLASTER ON BOTH SIDES
PT1	100MM THK. DRYWALL PARTITION WITH PAINTED ON BOTH SIDE TO MANU'S SPECIFICATION
RC1	250mm RC WALL WITH 5mm THK. SLM COAT
EL-2	2 HOUR FIRE RATED BRICKWORK WITH 20MM CENT. PLASTER ON BOTH SIDES UP TO SOFFIT SLAB

FASA 2

NO. FAS: Bil (.....) dim MPSP/40/30-73/90

KEDIRIAN PERABAT

No. Rujukan DO : (16A)MPSP/70/39-73/21. TARIKH : 04.08.2015

LEGEND

- KERJA-KERJA BARU DITUNJUKKAN DENGAN WARNA MERAH
- KERJA-KERJA LAMA DITUNJUKKAN DENGAN GARIS PUTUS-PUTUS BERWARNA BIRU

KEY PLAN

PROJEK

PERMOHONAN PELAN BANGUNAN BAGI CADANGAN MEMBINA SEBUAH KOLEJ UNIVERSITI SWASTA MENDANGENGI :-

- BLOK A - PUSAT PENTADBIRAN 5 TINGKAT
- BLOK B - PERPUSTAKAAN DAN BILIK KULIAH 6 TINGKAT
- BLOK C - BANGUNAN AKADEMIK DAN DEWAN SERBAGUNA 5 TINGKAT DENGAN PODIUM
- BLOK D - DEWAN KULIAH DAN KAFETERIA 3 TINGKAT
- BLOK E - BANGUNAN AKADEMIK 5 TINGKAT

2 UNIT PONDOK PENGAWAL & 1 UNIT TNB 11 KV STESEN SUIK UTAMA

DITAS LOT PT 5628, MUKIM 13, BATU KAWAN, SEBERANG PERAI SELATAN, PULAU PINANG

BAGI PEMBAHAGIAN FASA DAN PINDAAN DALAMAN BAGI CADANGAN MEMBINA SEBUAH KOLEJ UNIVERSITI SWASTA YANG MENDANGENGI :-

FASA 1

- BLOK A - PUSAT PENTADBIRAN 5 TINGKAT BERSERTA PINDAAN DALAMAN
- BLOK B - PERPUSTAKAAN DAN BILIK KULIAH 6 TINGKAT BERSERTA PINDAAN DALAMAN
- BLOK C - TINGKAT BAWAH BANGUNAN AKADEMIK DAN DEWAN SERBAGUNA 5 TINGKAT BERSERTA PINDAAN DALAMAN (PENYELENGGARAAN DAN KAFETERIA)

2 UNIT PONDOK PENGAWAL 1 UNIT TNB 11 KV STESEN SUIK UTAMA

FASA 2

- BLOK C - TINGKAT 1 DAN 2 BANGUNAN AKADEMIK DAN DEWAN SERBAGUNA 5 TINGKAT
- BLOK D - DEWAN KULIAH DAN KAFETERIA 3 TINGKAT
- BLOK E - BANGUNAN AKADEMIK 5 TINGKAT

DITAS LOT PT 5628, MUKIM 13, BATU KAWAN, SEBERANG PERAI SELATAN, PULAU PINANG

UNTUK : TETUAN KDU UNIVERSITY COLLEGE (PS) SDN. BHD.

PELAK DAN PEMAS

NAMA : DR. CHONG BENG KEOK
JAWATAN : PETAH PEGAWAI KERUPEUT (CEO)
NO IC : 810612-02-5048
ALAMAT : KDU UNIVERSITY COLLEGE (PS) SDN. BHD., 32, JALAN ANSON, 10400, GEORGETOWN TOWN, PULAU PINANG
NO TEL : 604-2388308

PERINGKAT REKADEKUT :

ARCHITECTURE GROUP - STUDIO A
CPG CONSULTANTS PTE LTD
NO IC : 810612-02-5048
ALAMAT : KDU UNIVERSITY COLLEGE (PS) SDN. BHD., 32, JALAN ANSON, 10400, GEORGETOWN TOWN, PULAU PINANG
NO TEL : 604-2388308

ARTIST / SAYS : **BH YEW** ARCHITECT (SP/161)
15TH FLOOR, MENARA AMMUTLIFE
NO.1, JALAN LUMUT, 50400 KUALA LUMPUR
TEL: (03) 4043-1346 FAX: (03) 4043-1349
EMAIL: jhew@bharch.com.my

BP SUBMISSION
MAY 2017

PELAN LANTAI ARAS 1

SCALE: 1:200
DRAWN BY: Aaron, Siew ying
PROJECT NO: 5534
DATE: MAY 2017
DESIGNER: BH YEW
ARCH: ARCH

DWG STATUS: DO
LIT: -
ATTR: -
LEVEL: L1
DWG NO: 101
REVISION: 03

GARISAN SEMPADAN