






SECTIONAL ELEVATION 3

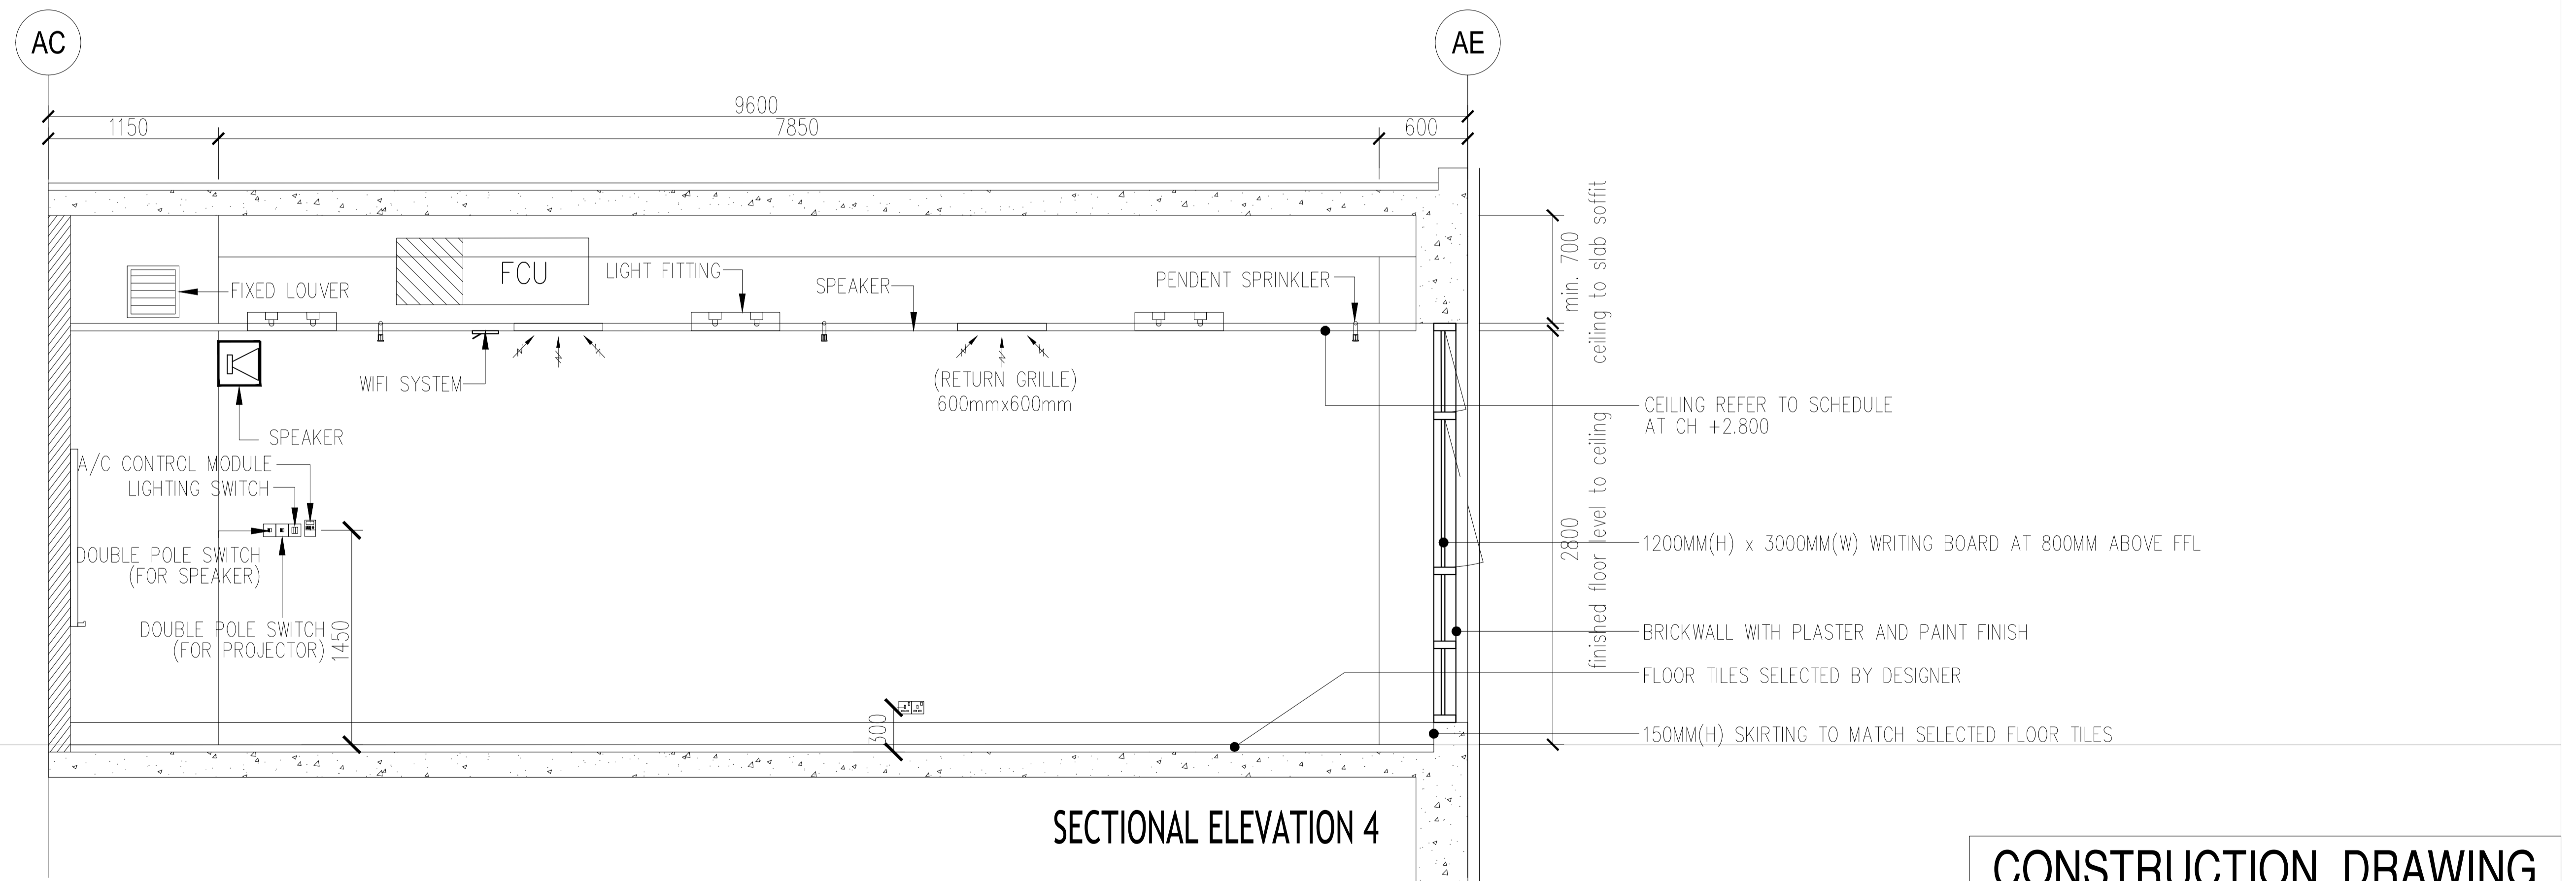

SECTIONAL ELEVATION 4

CONSTRUCTION DRAWING

<b>PROJECT TITLE :</b> CADANGAN MEMBINA SEBUAH KOLEJ UNIVERSITI SWASTA DI ATAS PT 5828, PERSIARAN CASSIA BARAT 3, BATU KAWAN, MK. 13, SEBERANG PERAI SELATAN YANG MENDUNGKI : BLOK A - PUSAT PENTADBIRAN 5 TINGKAT BLOK B - PERPUSTAKAAN DAN BILIK KULIAH 6 TINGKAT BLOK C - BANGUNAN AKADEMIK DAN DEWAN SERBAGUNA B3 TINGKAT DENGAN PODIUM BLOK D - DEWAN KULIAH DAN KAFETERIA 3 TINGKAT BLOK E - BANGUNAN AKADEMIK 5 TINGKAT 2 UNIT PONDOK PENGAWAL DAN 1 UNIT TNB 11 KV STESEN SUIS UTAMA UNTUK: TETUAN KDU COLLEGE (PG) SDN. BHD	<b>LAND OWNER &amp; BUILDING OWNER SIGNATURE :</b>  NAME : DR.CHONG BENG KEOK CHIEF EXECUTIVE OFFICER (CEO) IC. NO : 610612-02-5048 ALAMAT :KDU COLLEGE (PG) SDN.BHD. 32, JALAN ANSON, 10400 GEORGE TOWN, PULAU PINANG. TEL. NO : 604-2386368	<b>DESIGN ARCHITECT :</b>  <b>ARCHITECTURE GROUP - STUDIO A</b> <b>CPG CONSULTANTS PTE LTD</b> 1 Gateway Drive #23-01 Westgate Tower, Singapore 608531 Tel : +63574888 ; fax: +63574188 <b>BH YEW ARCHITECT</b> 15TH FLOOR, BANGUNAN AMMETLIFE, NO.1, JLN. LUMUT, 50400 KUALA LUMPUR. TEL: (30)-4046-1346 FAX: (03) 4043-1349 EMAIL: yhw@nrosb.com.my	<b>C&amp;S CONSULTANT :</b>  <b>PERUNDING KELANA</b> CIVIL & STRUCTURAL ENGINEERS Level 12, Unit 12(D), Wisma Boon Siew, No.11, Penang Road, 10000 Penang. Tel: 2622628, Fax: 2641618 (Company No. AS0232772-W) <b>M&amp;E CONSULTANT :</b> <b>PERUNDING P.L.A.</b> Consulting Mechanical & Electrical Engineers. 8-01, WISMA PANTAI, JALAN WISMA PANTAI, 12200 BUTTERWORTH, PENANG. TEL. NO. : (604) 3337990 FAX NO. : (604) 3317337 E-MAIL : project@pla-group.com	<b>QS CONSULTANT :</b>  <b>UNITECH</b> UNITECH QS CONSULTANCY SDN. BHD. NO. 21-1, JALAN SEMENYIH SENTRAL 1, 12A-A, MENARA NORTHAM, 55, JALAN SULTAN AHMAD SHAH, 10050 PENANG <b>KITCHEN SPECIALIST :</b>  <b>DISHES SDN BHD</b> NO. 21-1, JALAN SEMENYIH SENTRAL 1, SEMENYIH SENTRAL, SEMENYIH, 43500 SELANGOR TEL : +603-872-71201 email : info@dishes.com.my webmail : www.dishes.com.my	<b>DRAWING TITLE :</b> BLOCK B_3RD FLOOR CLASS ROOM 19(S) SE 3 & 4							
					<b>DATE :</b> 09.04.17	<b>SCALE :</b> 1:50	<b>CHECK BY :</b> EJ/EDM	<b>PROJECT NO. :</b> 55314	<b>STATUS :</b> CA	<b>BLOCK :</b> B	<b>DWG. NO :</b> E3100	<b>REVISION :</b> -