




3 BLOCK E 1ST FLOOR  
GAMES LOUNGE WALL DISPLAY SECTION  
SCALE 1:15

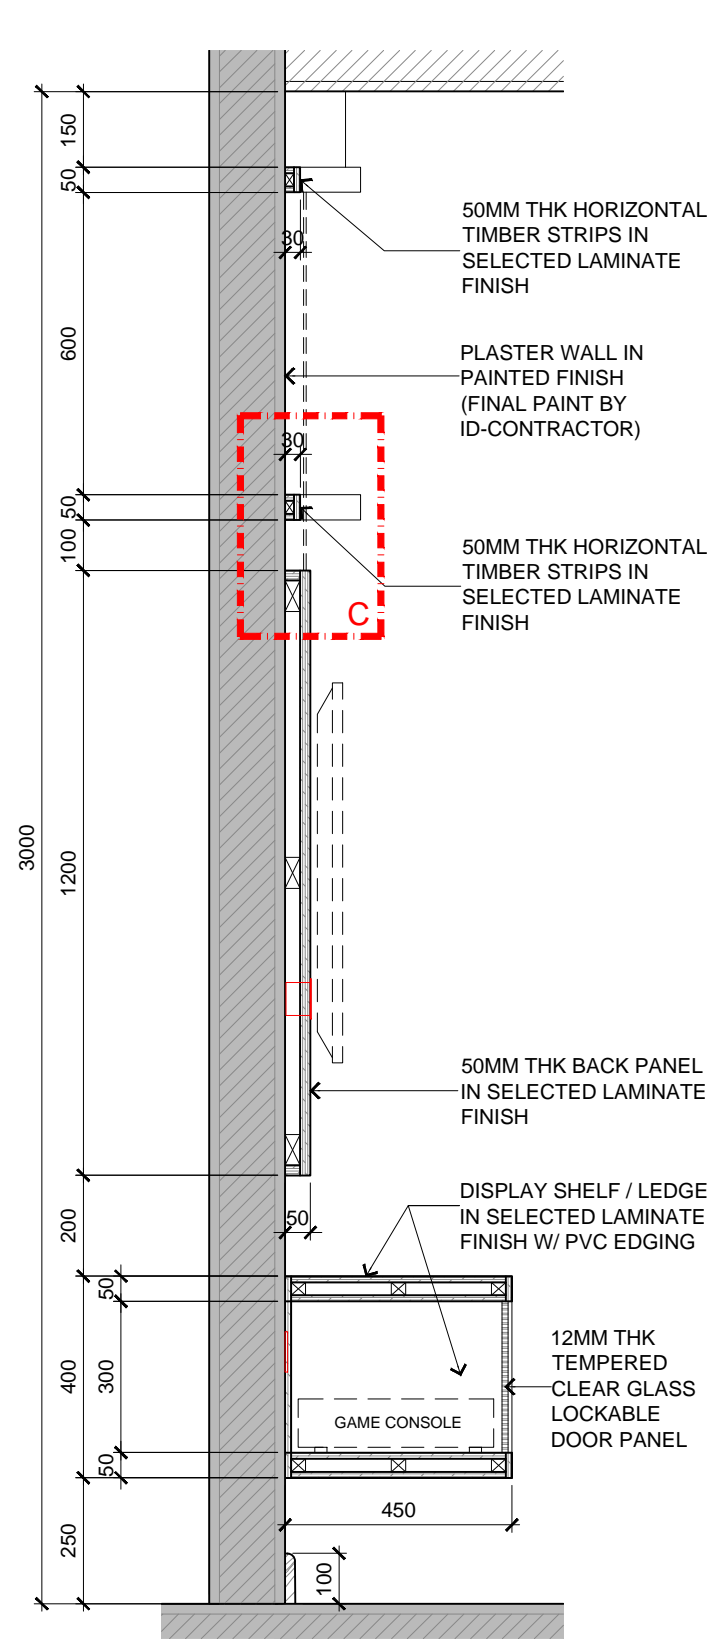


4 BLOCK E 1ST FLOOR  
GAMES LOUNGE WALL DISPLAY SECTION  
SCALE 1:15

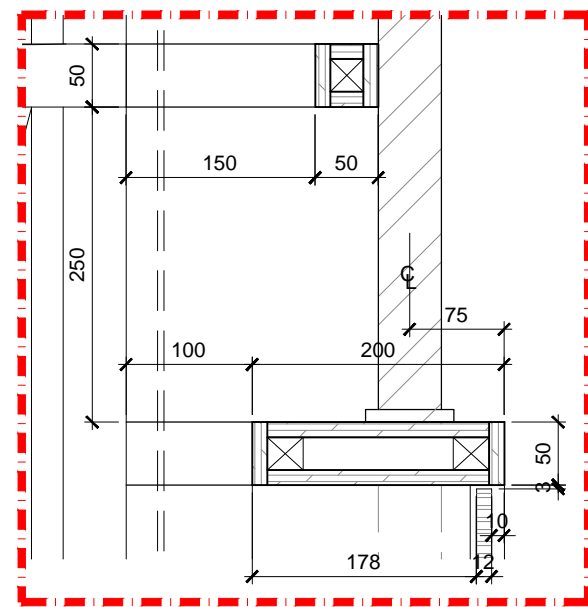


DETAIL A

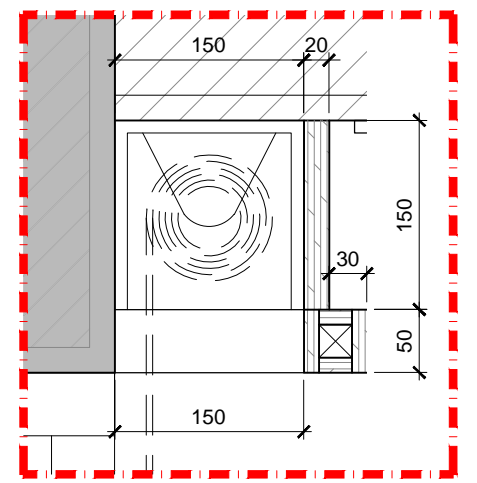


DETAIL B

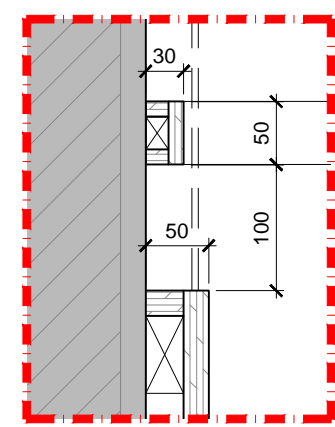

DETAIL C

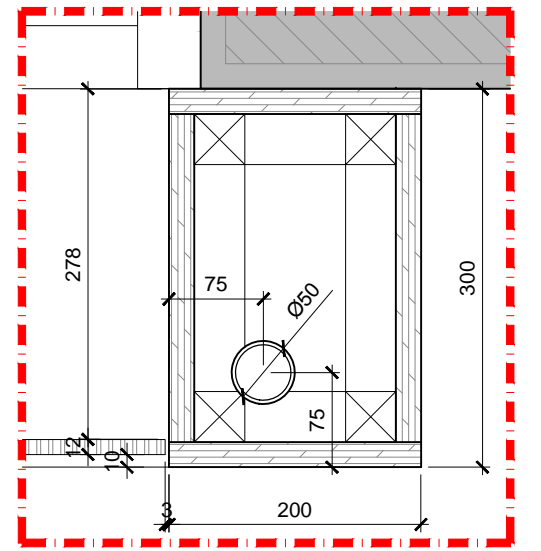

DETAIL D

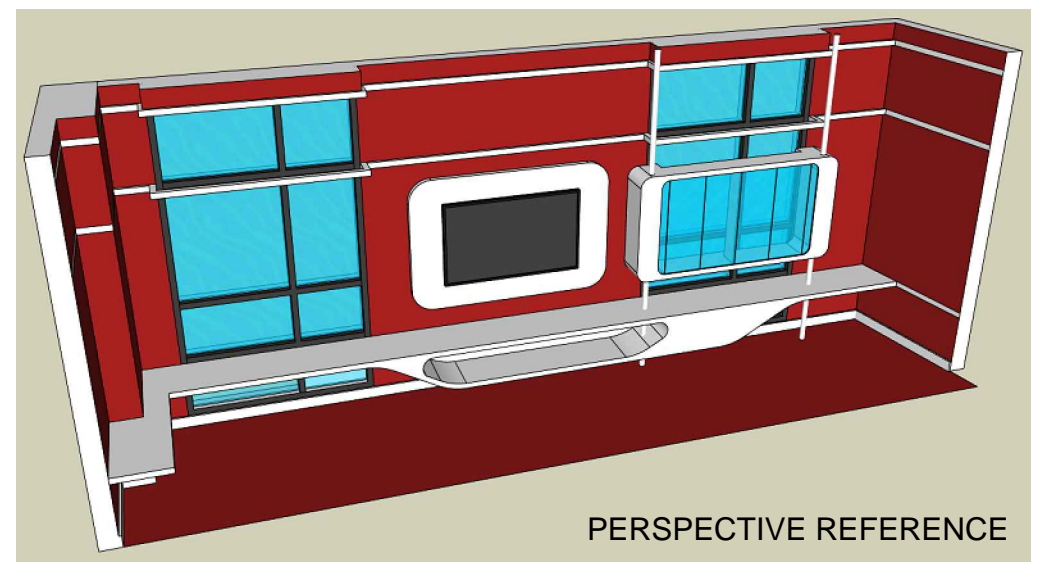

PERSPECTIVE REFERENCE