


TC8 - CABINET WITH OPEN SHELVING & DRAWERS

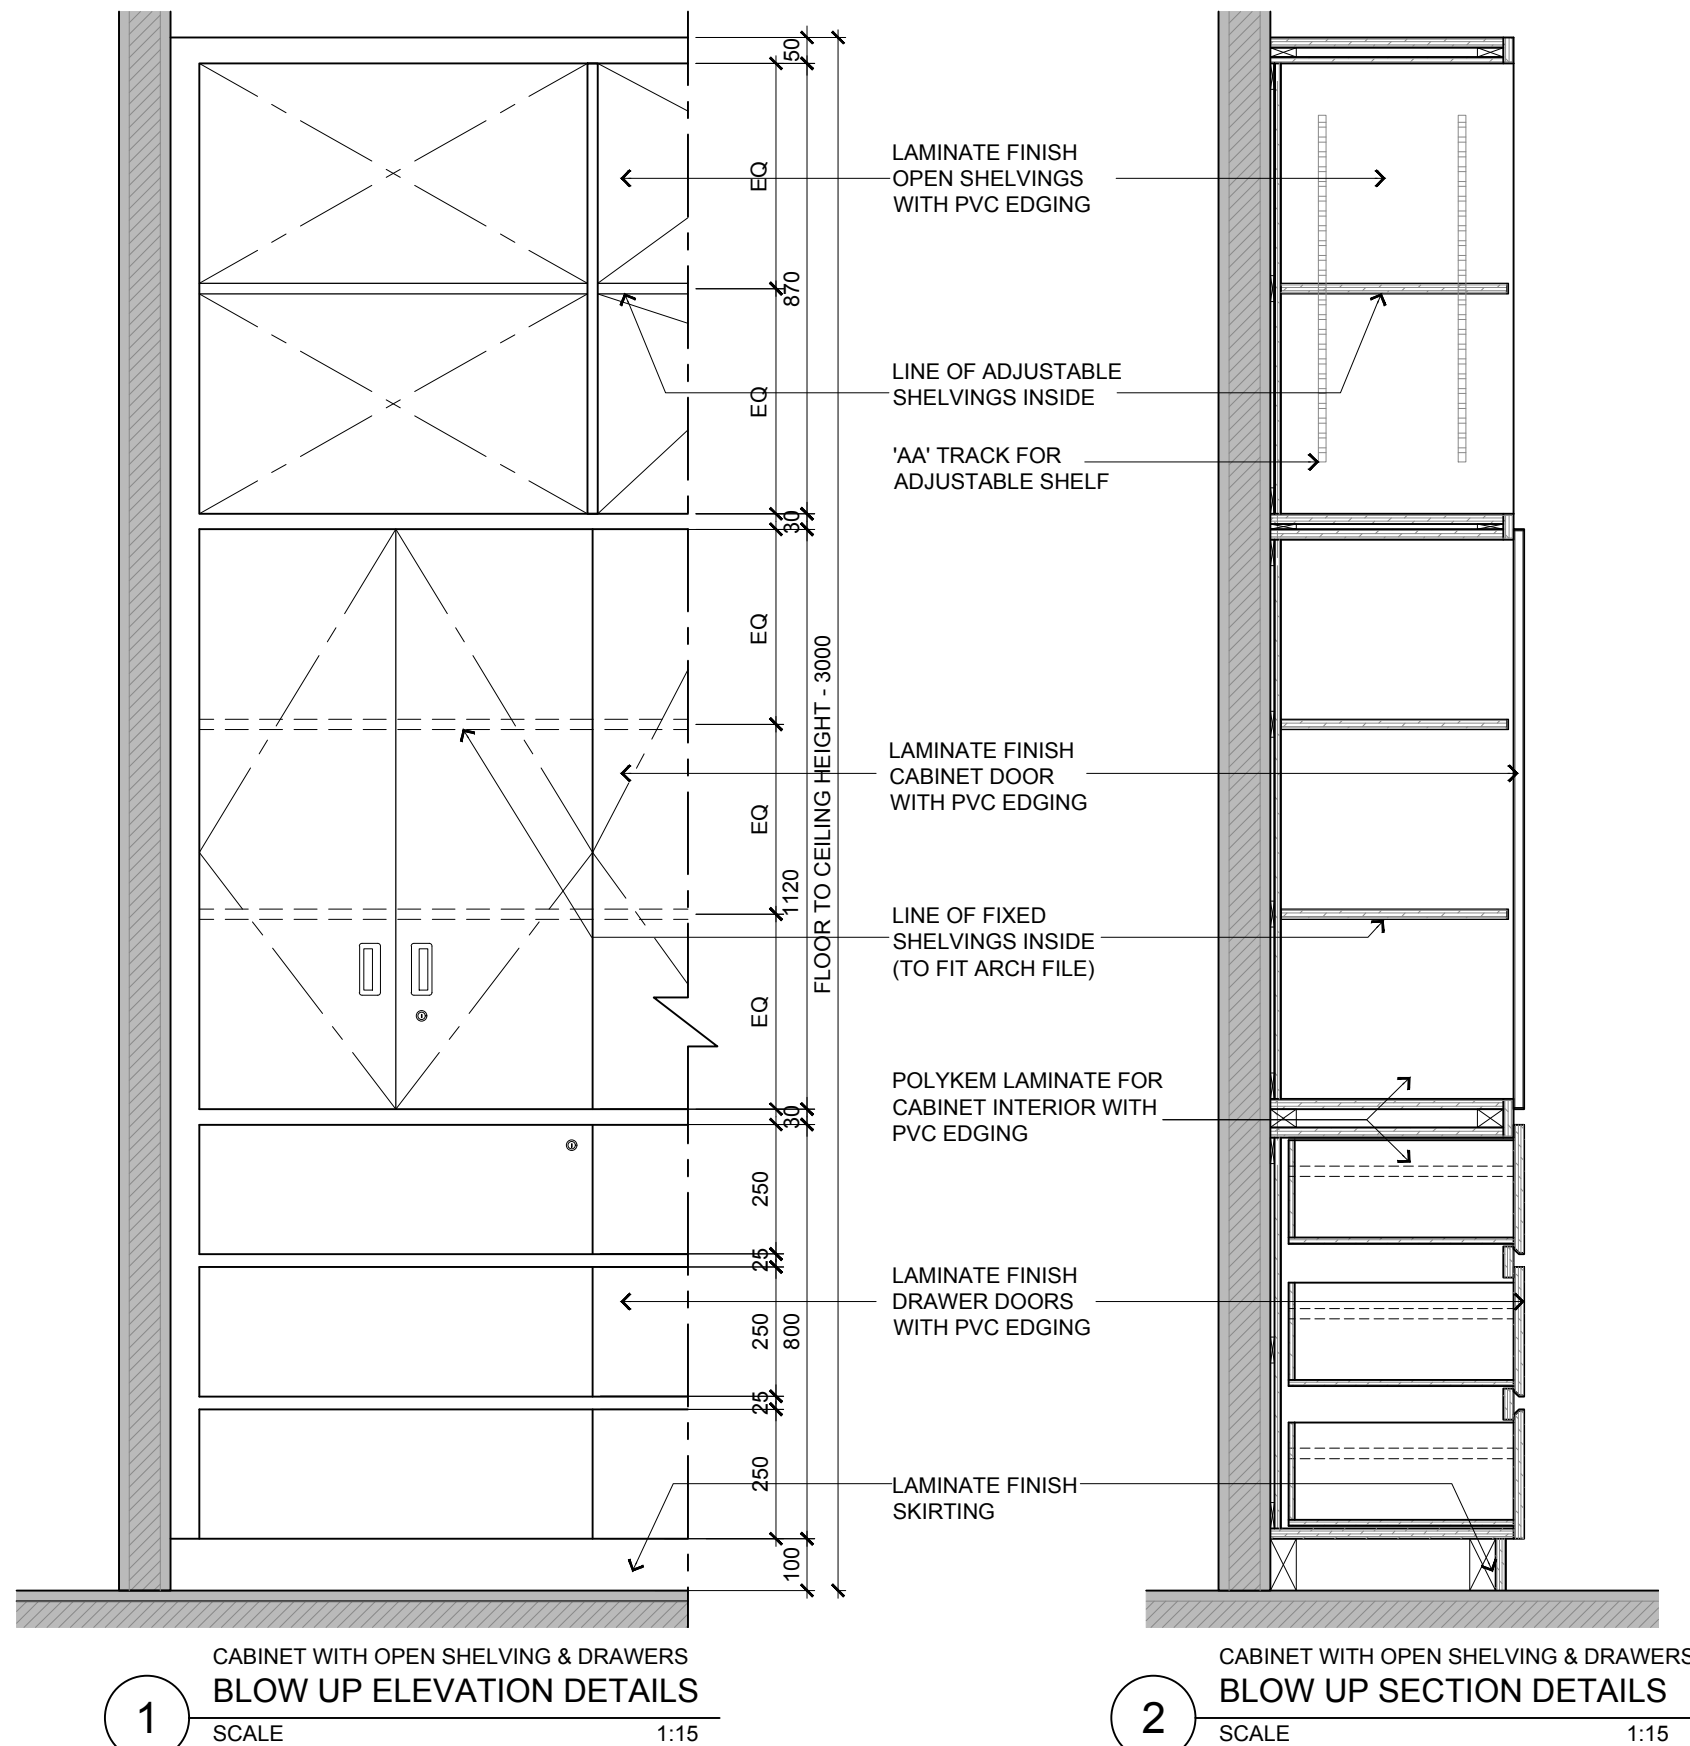

TENDER DRAWING			
Drawn By	TEAM		Date: JULY 16
Checked By	BETH		Date: JULY 16
Project Code : P5679	Drawing No. : ID-TFT-501-29	REV. -	Scale : 1:15 CAD Ref.