


TC1A - TYPICAL FULL HEIGHT CABINET

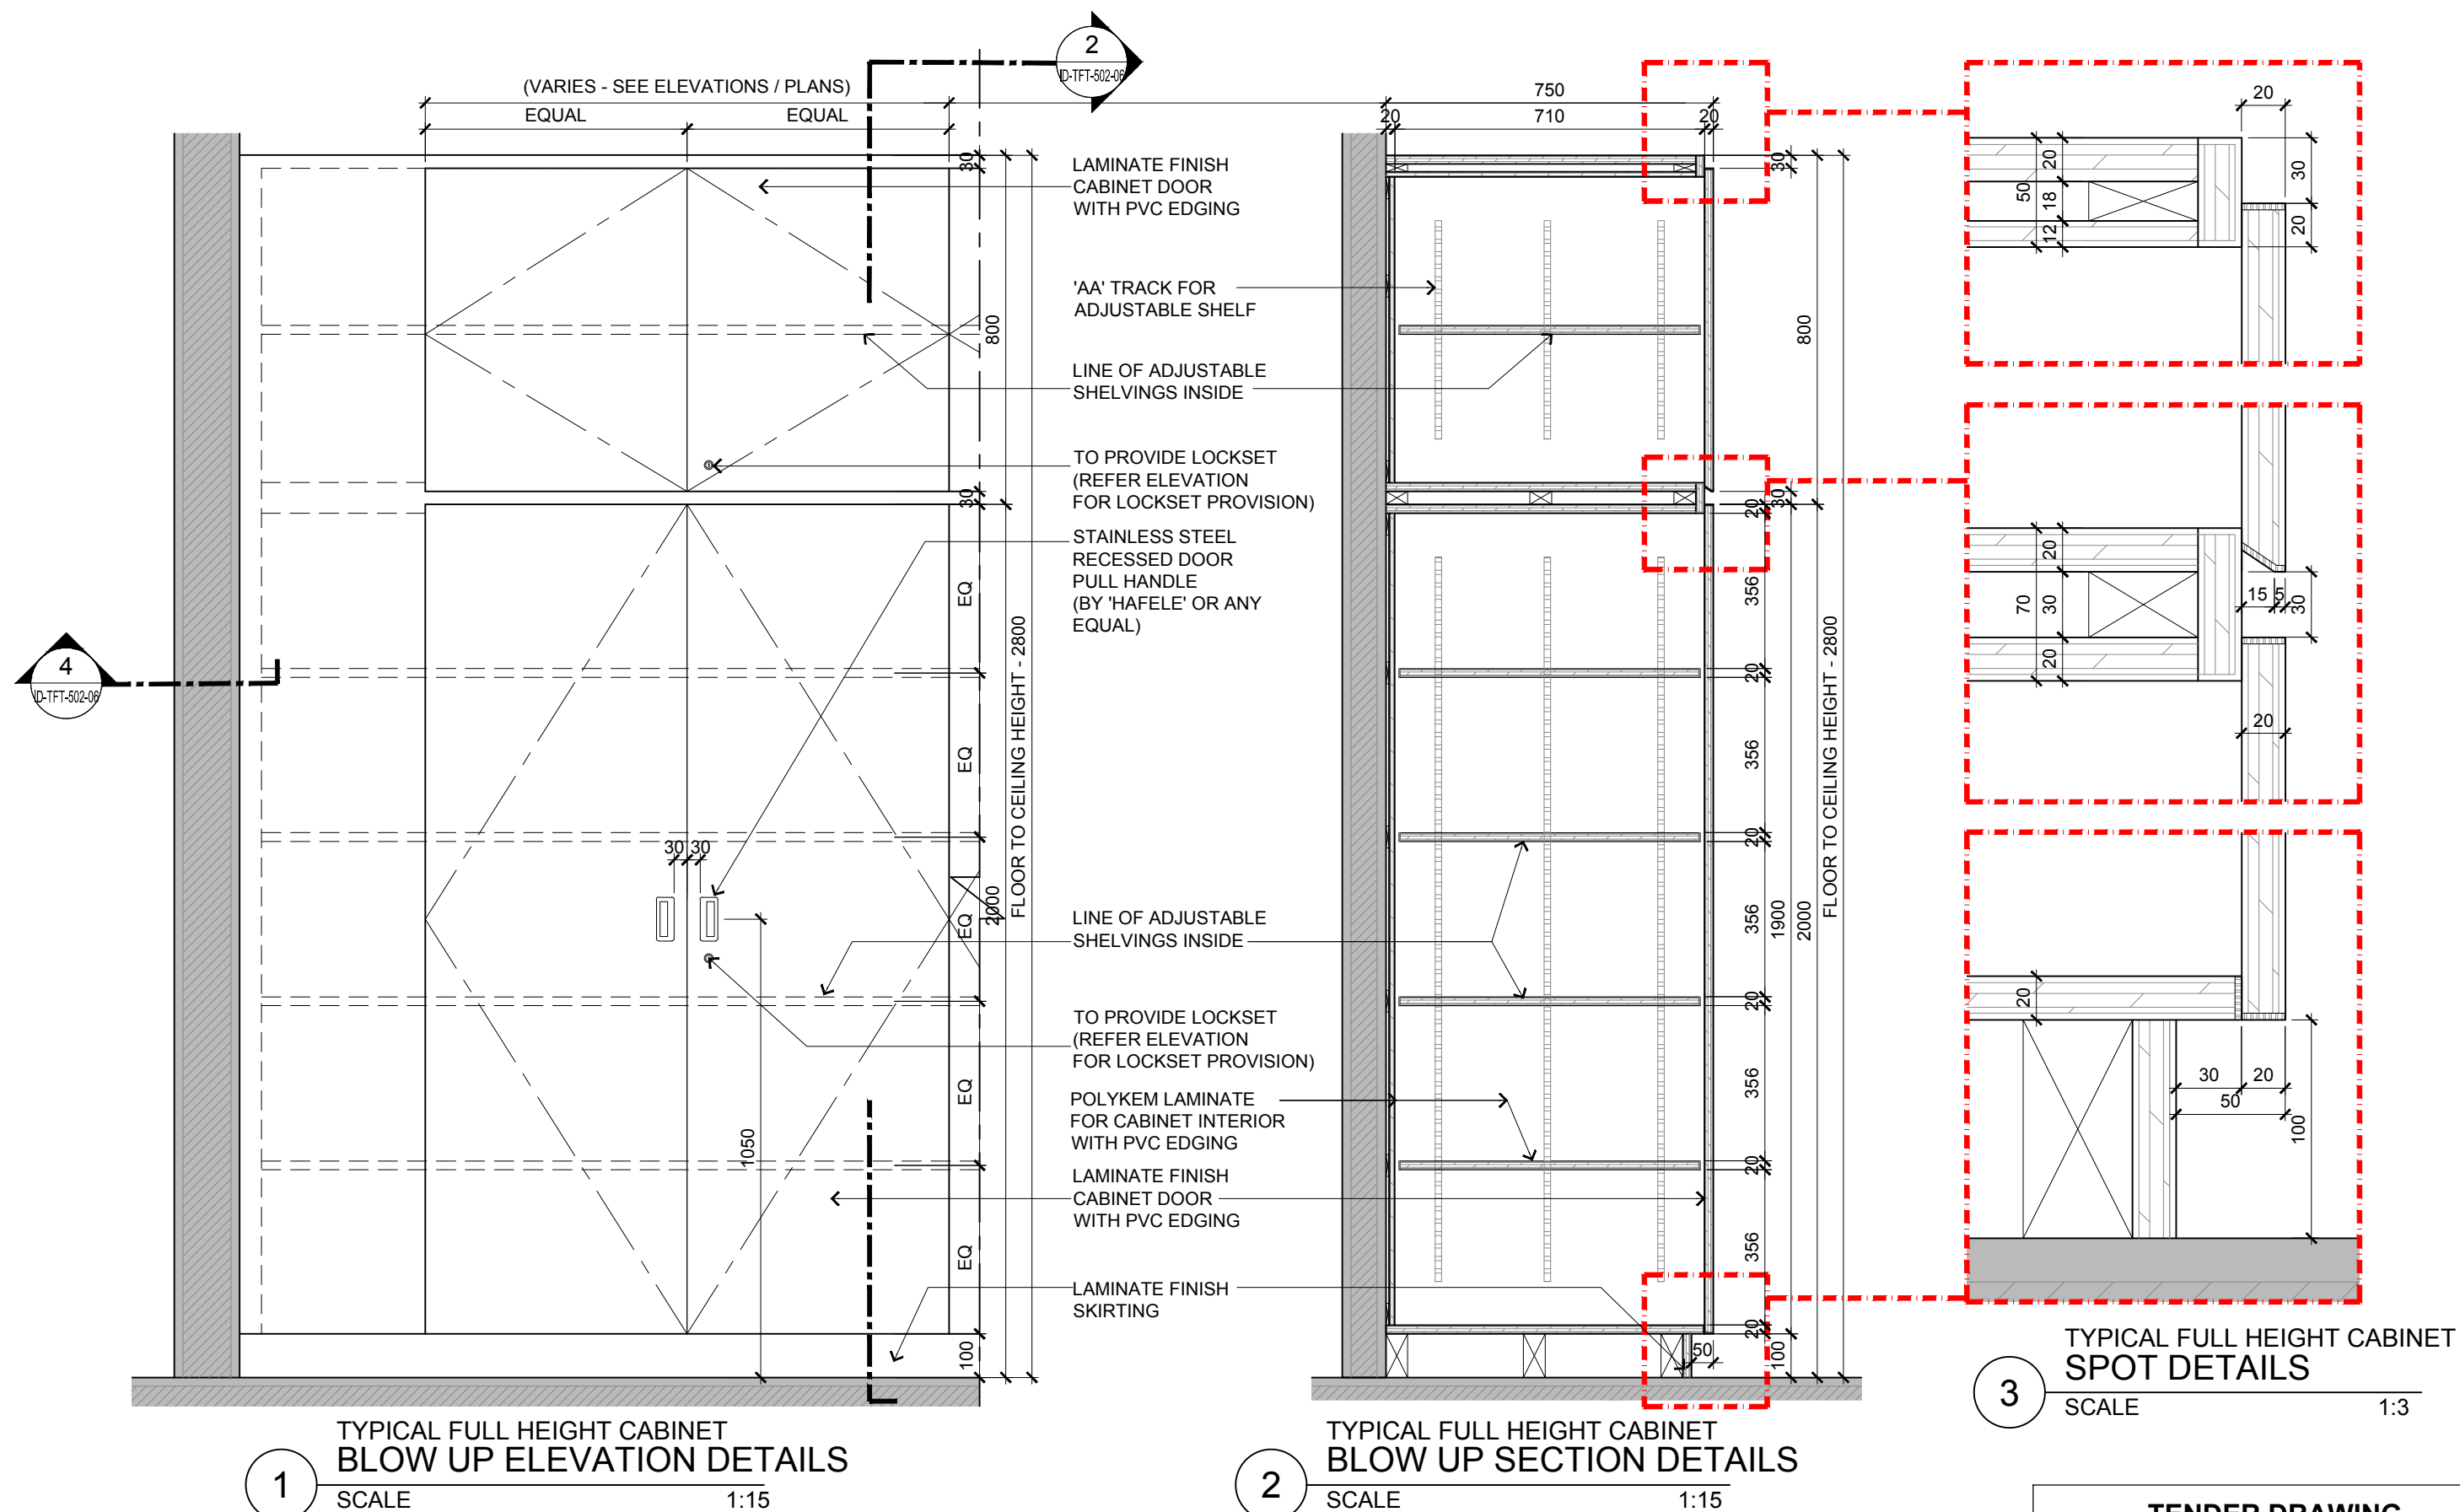

TENDER DRAWING			
Drawn By	TEAM		Date: JULY 16
Checked By	BETH		Date: JULY 16
Project Code : P5679	Drawing No. :	REV.	Scale : AS SHOWN
	ID-TFT-C-502-06	-	CAD Ref.