


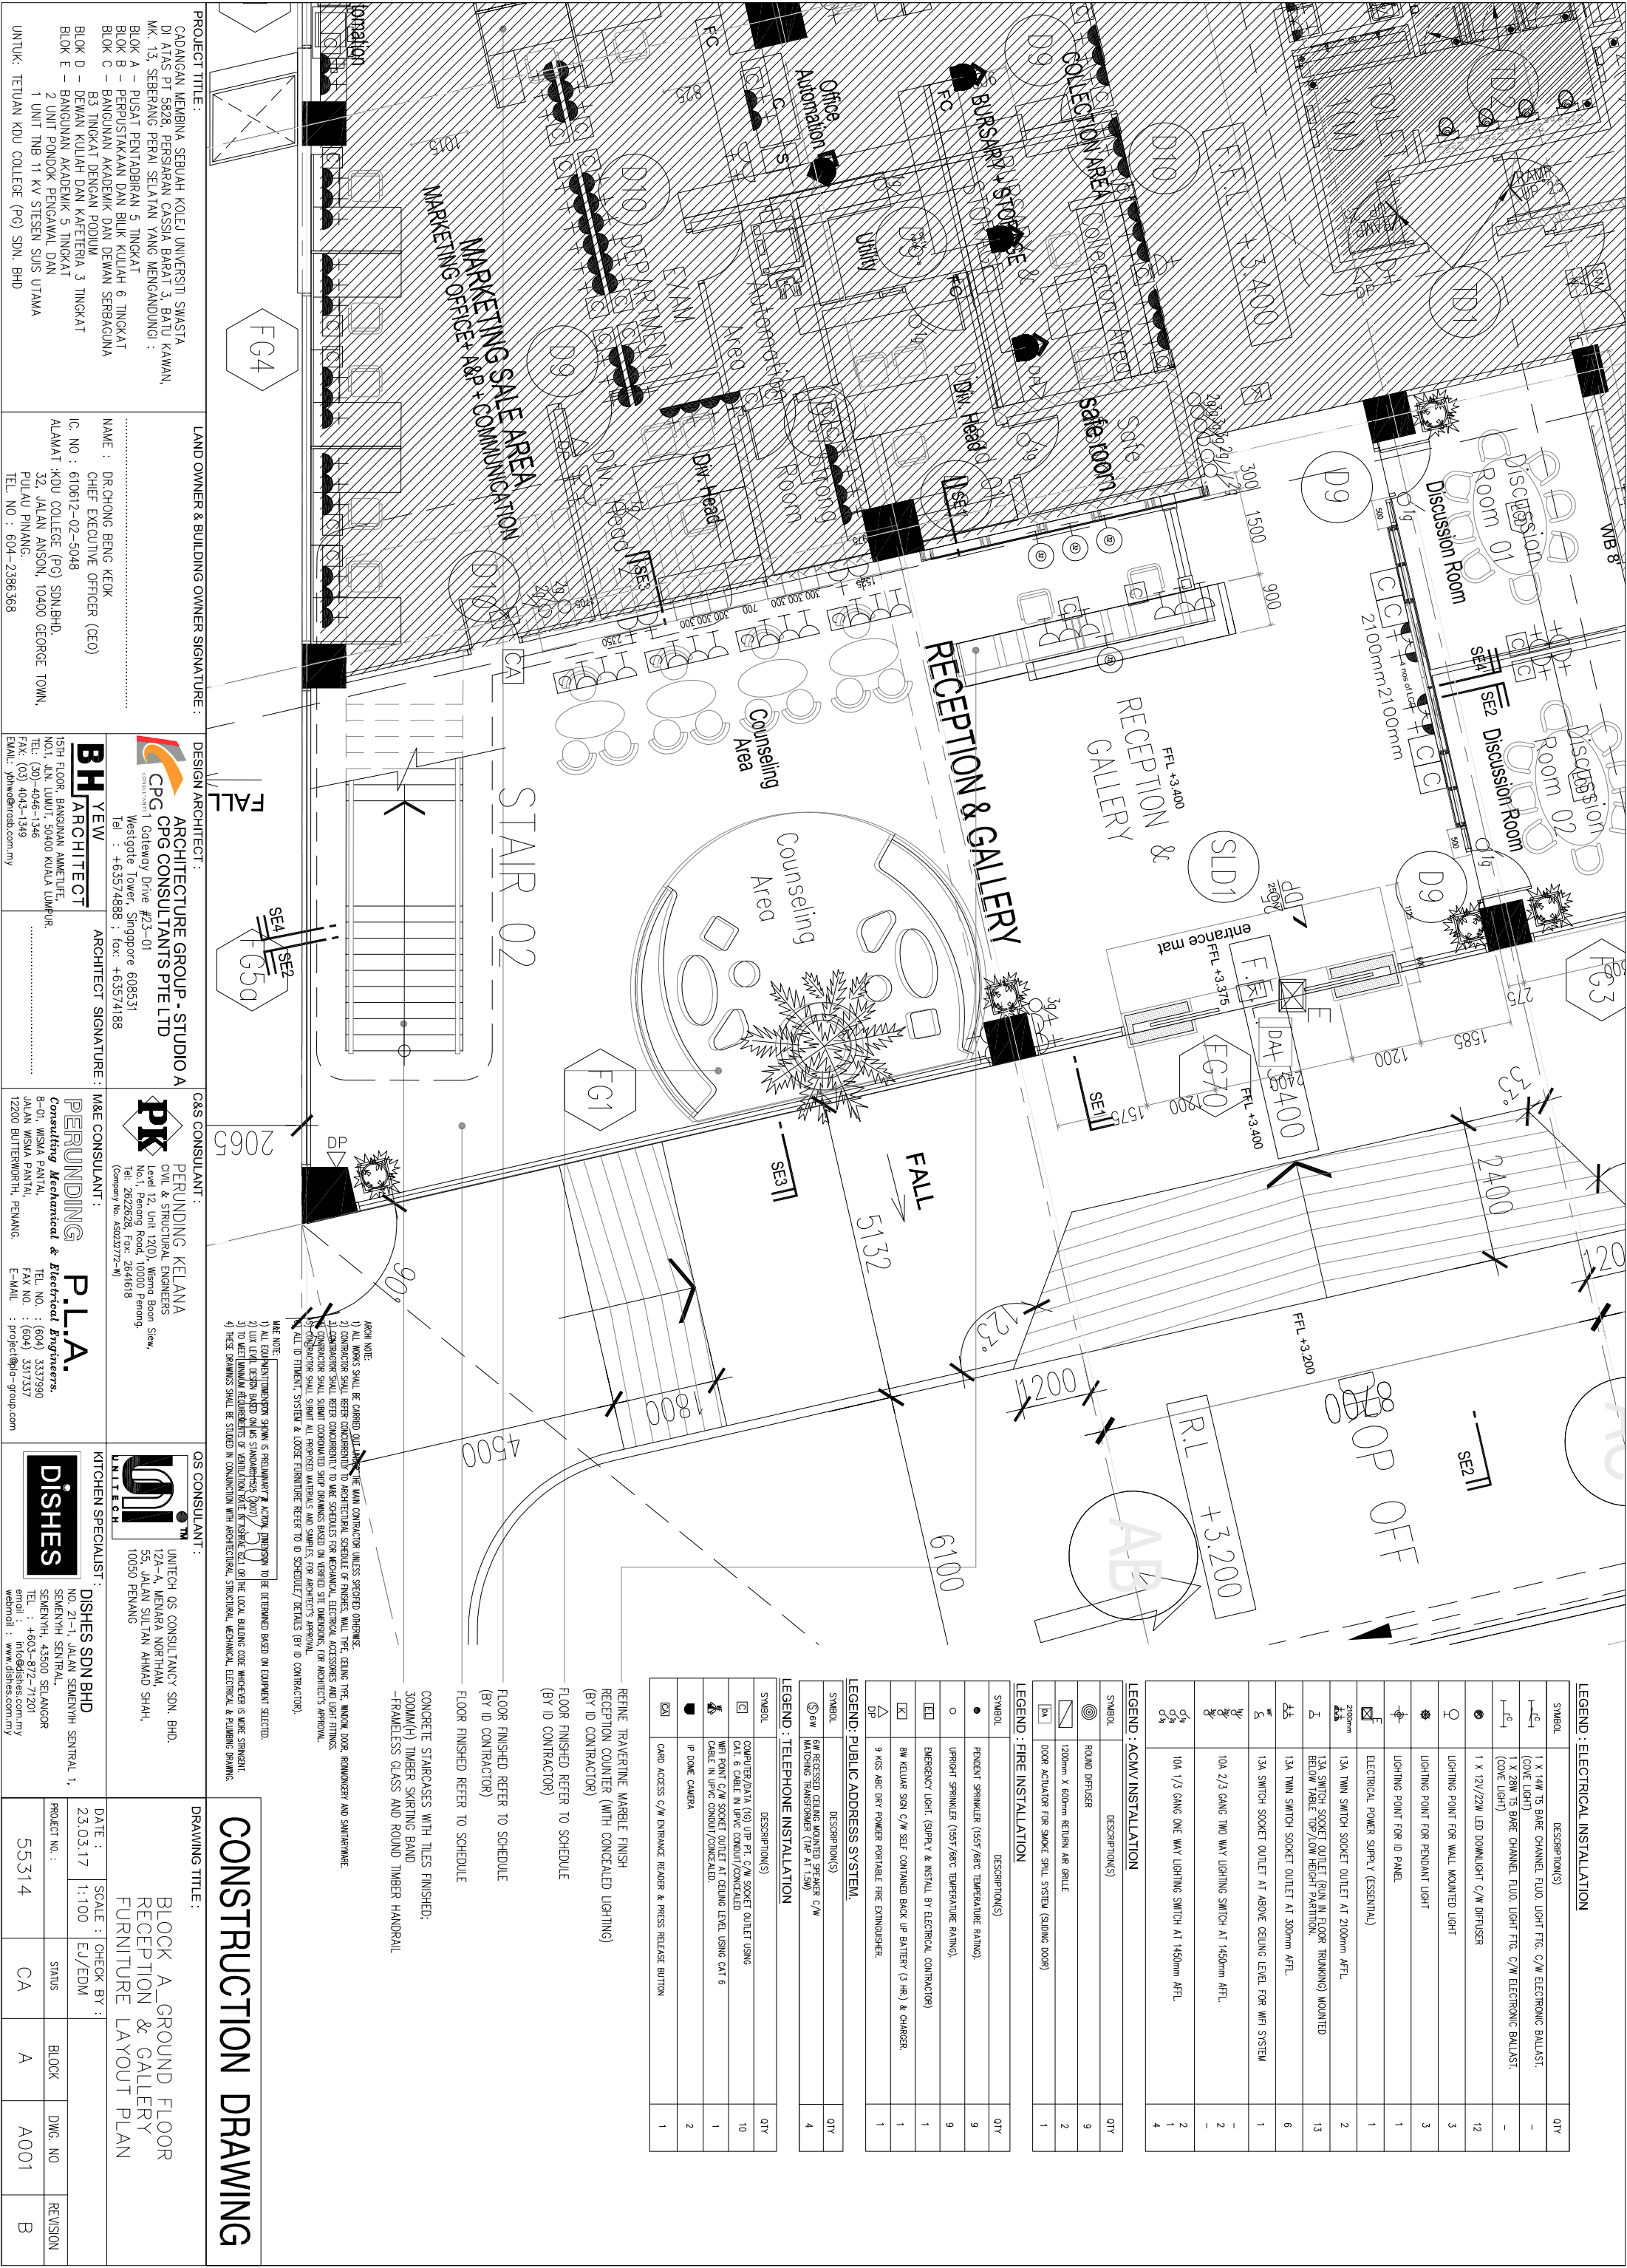

PROJECT TITLE :		LAND OWNER & BUILDING OWNER SIGNATURE :	
CADANGAN MEMBINA SEBUAH KOLEJ UNIVERSITI SWASTA DI ATAS PT 5828, PERSIARAN CASSIA, BARAT 3, BATU KAWAN, MK. 13, SEBERANG PERAI SELATAN YANG MENDUNGI : BLOK A – PUSAT PEMBIDRAN 5 TINGKAT BLOK B – PERPUSTAKAAN DAN BILIK KULIAH 6 TINGKAT BLOK C – BANGUNAN AKADEMIK DAN DEWAN SERBAGUNA B3 TINGKAT DENGAN PODIUM BLOK D – DEWAN KULIAH DAN KAFETERIA 3 TINGKAT BLOK E – BANGUNAN AKADEMIK 5 TINGKAT 2 UNIT PONDOK PENCAKAWAL DAN 1 UNIT TMB 11 KV STESEN SINS UTAMA		NAME : DR.CHONG BENG KEOK CHIEF EXECUTIVE OFFICER (CEO) IC, NO : 610612-02-5048 ALAMAT :KDU COLLEGE (PG) SDN.BHD, 32, JALAN ANSON, 10400 GEORGE TOWN, PULAU PINANG. TEL. NO : 604-2386368	
DESIGN ARCHITECT :		C&S CONSULTANT :	
ARCHITECTURE GROUP - STUDIO A CPG CONSULTANTS PTE LTD Westgate Tower, Singapore 608531 Tel : +65374888 ; fax : +65374188		PERUNDING KELANA CIVIL & STRUCTURAL ENGINEERS Level 12, Unit 12(0), Wisma Boon Siew, No.1, Penang Road, 10000 Penang. Tel: 2622628, Fax: 2641618 (Company No. AS023772-M)	
OS CONSULTANT :		KITCHEN SPECIALIST :	
UNITECH OS CONSULTANCY SDN. BHD. 12A-1A, MENARA MORTIMAN, 55, JALAN SULTAN AHMAD SHAH, 10050 PENANG		DISHES SDN BHD NO 21-1, JALAN SEMENYIH SENTRAL 1, SEMENYIH SENTRAL, SEMENYIH, 43500 SELANGOR TEL : +603-872-17201 email : info@dishes.com.my website : www.dishes.com.my	
DRAWING TITLE :		DATE :	
BLOCK A_GROUND FLOOR RECEPTION & GALLERY FURNITURE LAYOUT PLAN		23.03.17	
PROJECT NO. :		SCALE :	
55314		CHECK BY :	
CA		EJ/EDM	
A		STATUS	
A001		BLOCK	
B		DWG. NO	
		REVISION	