
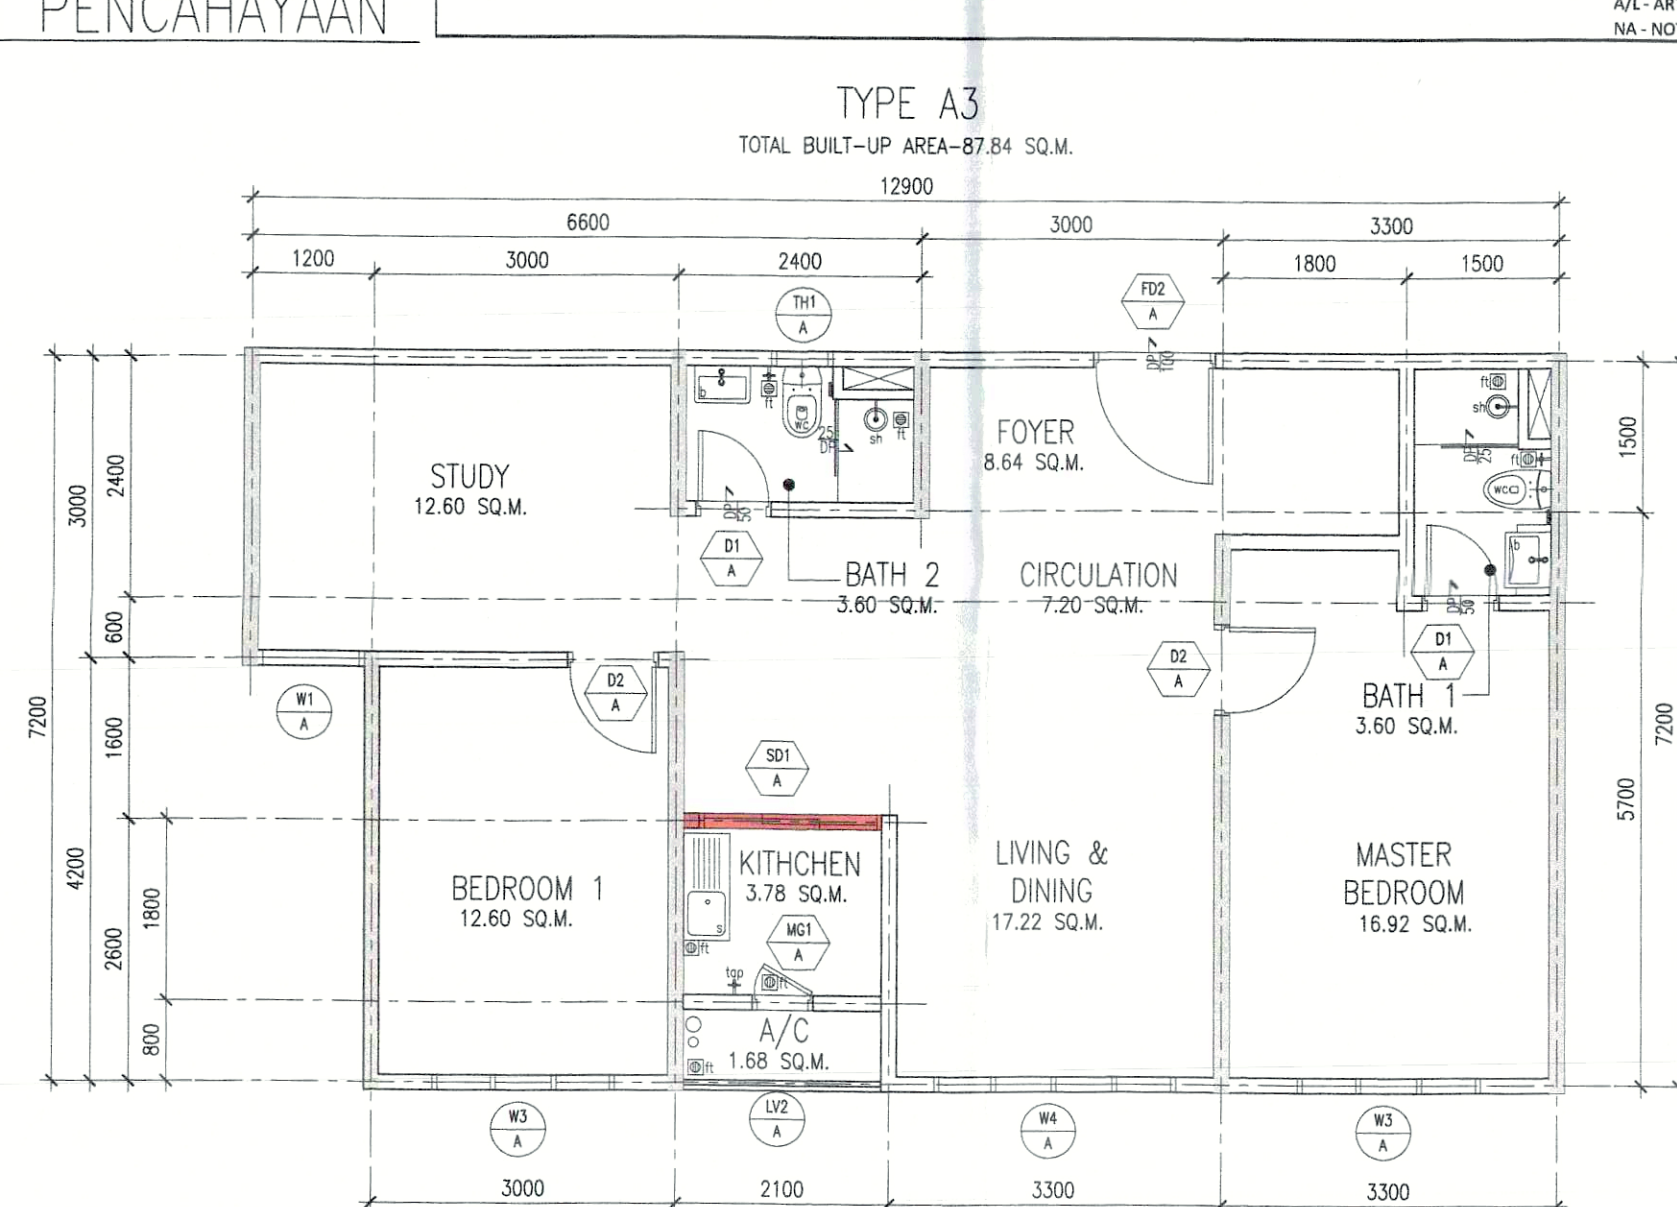
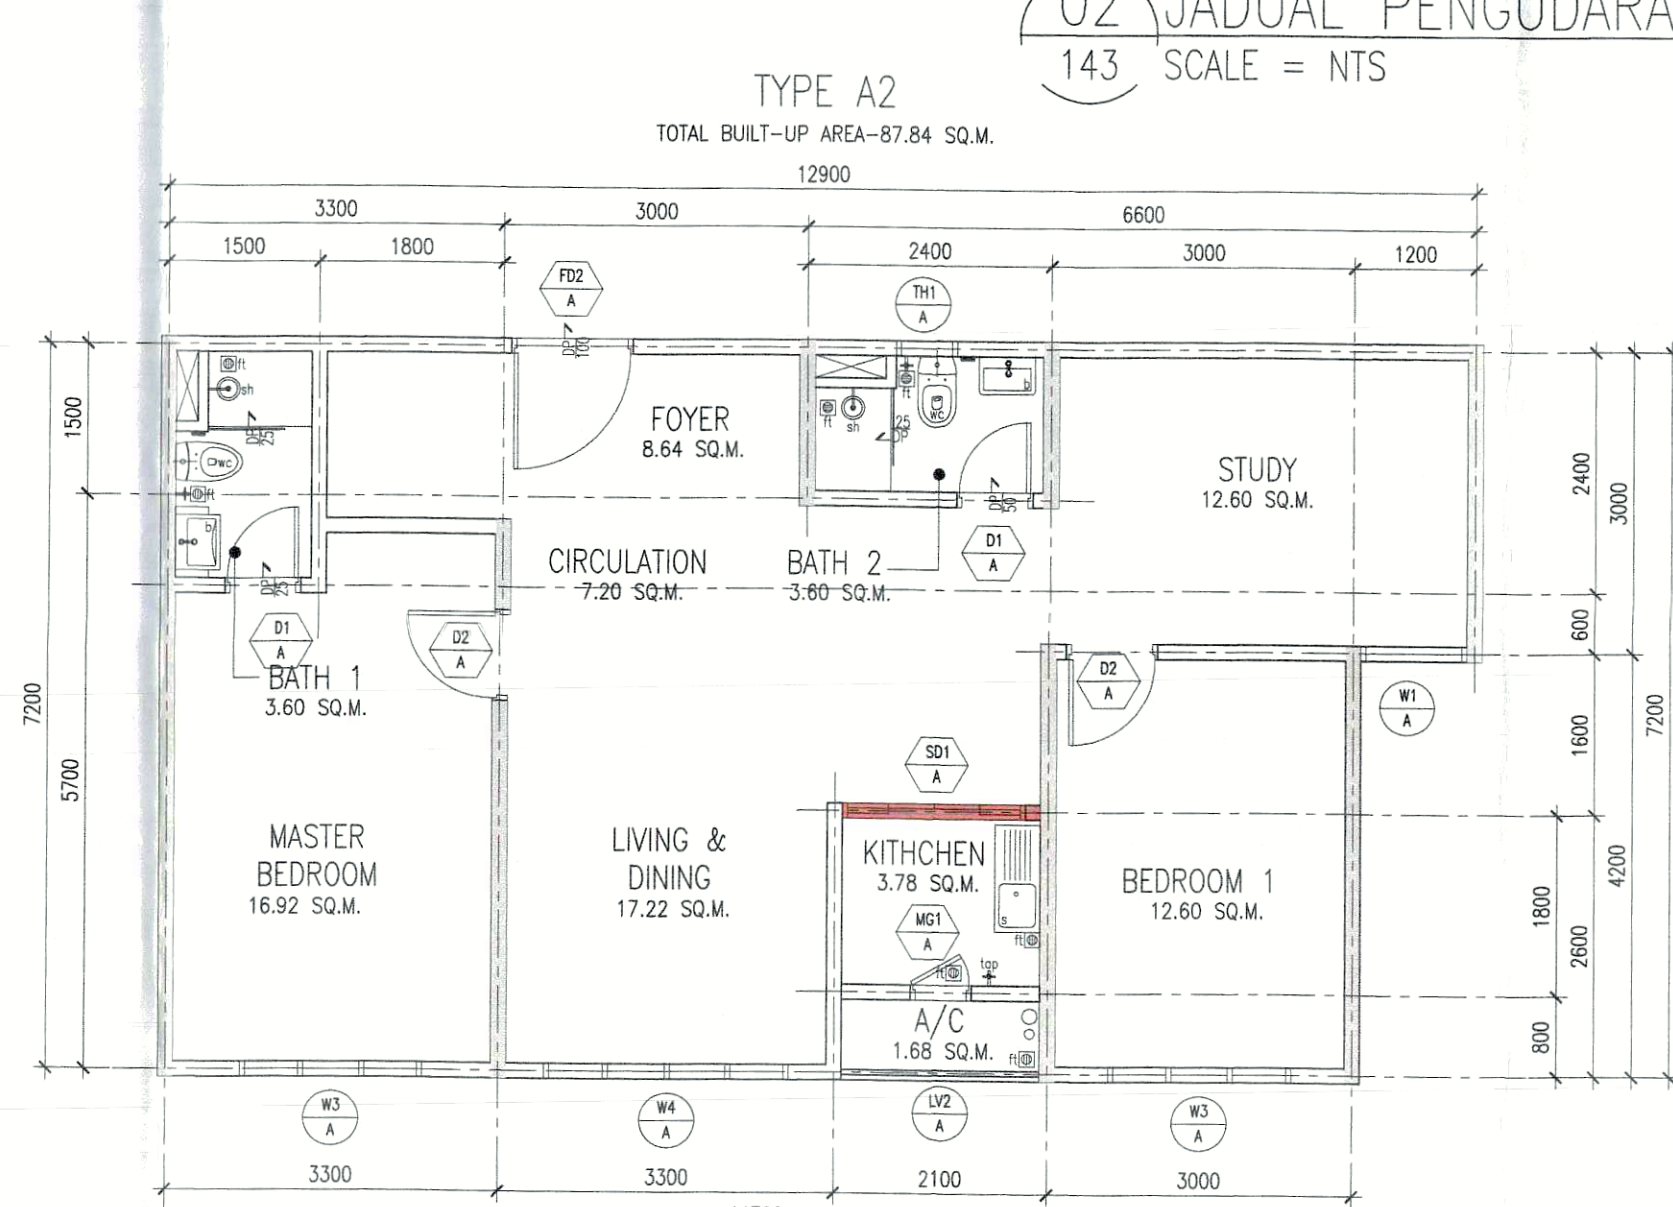
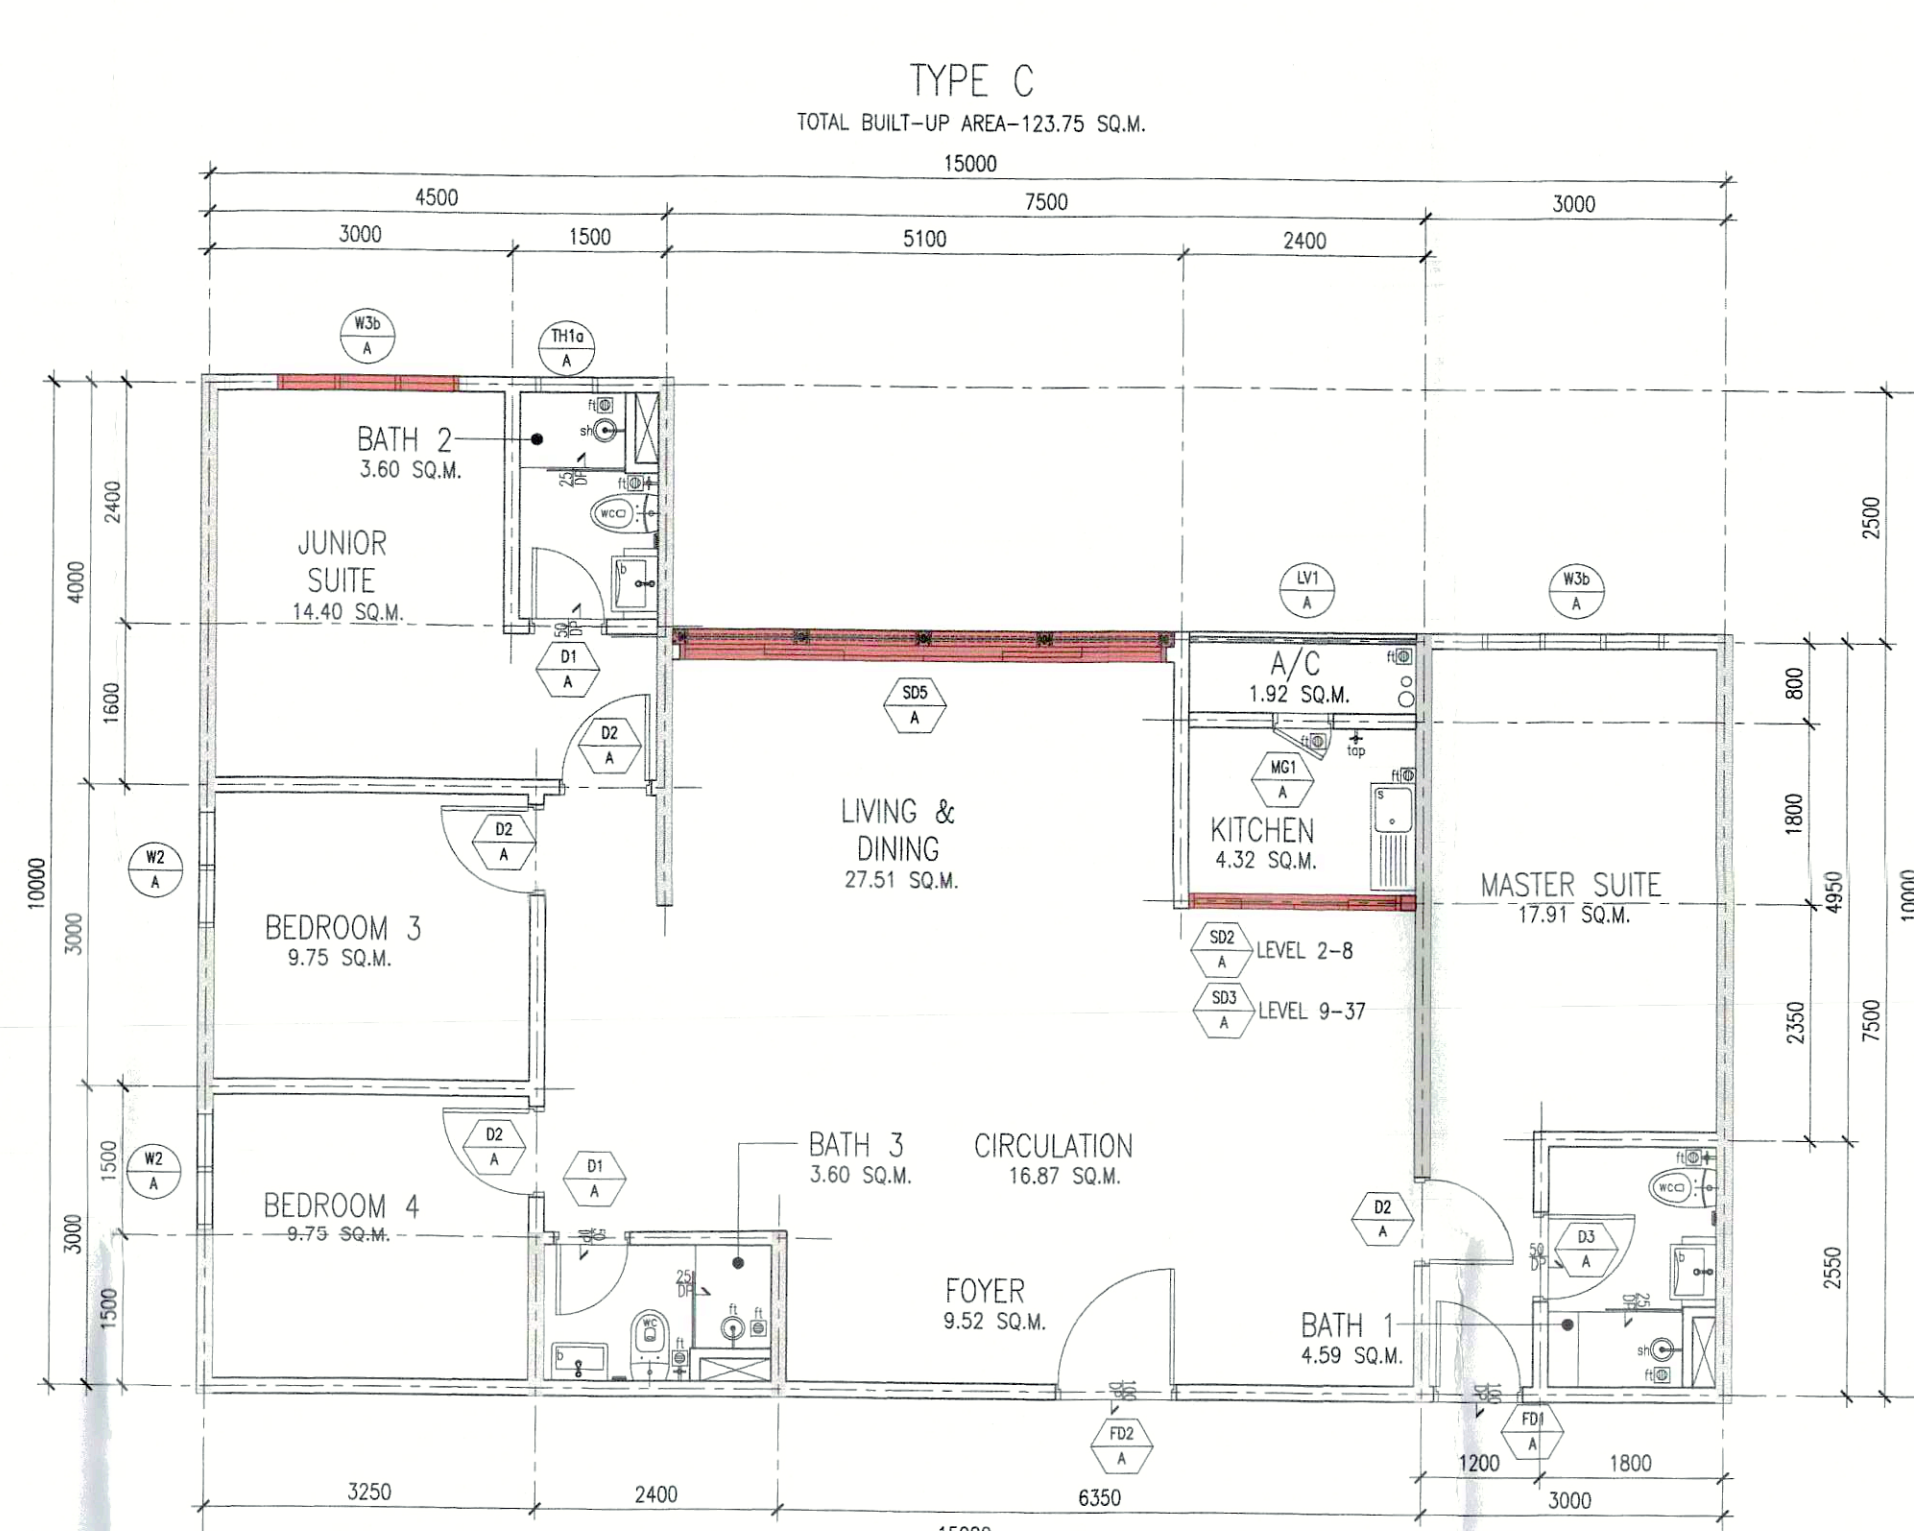
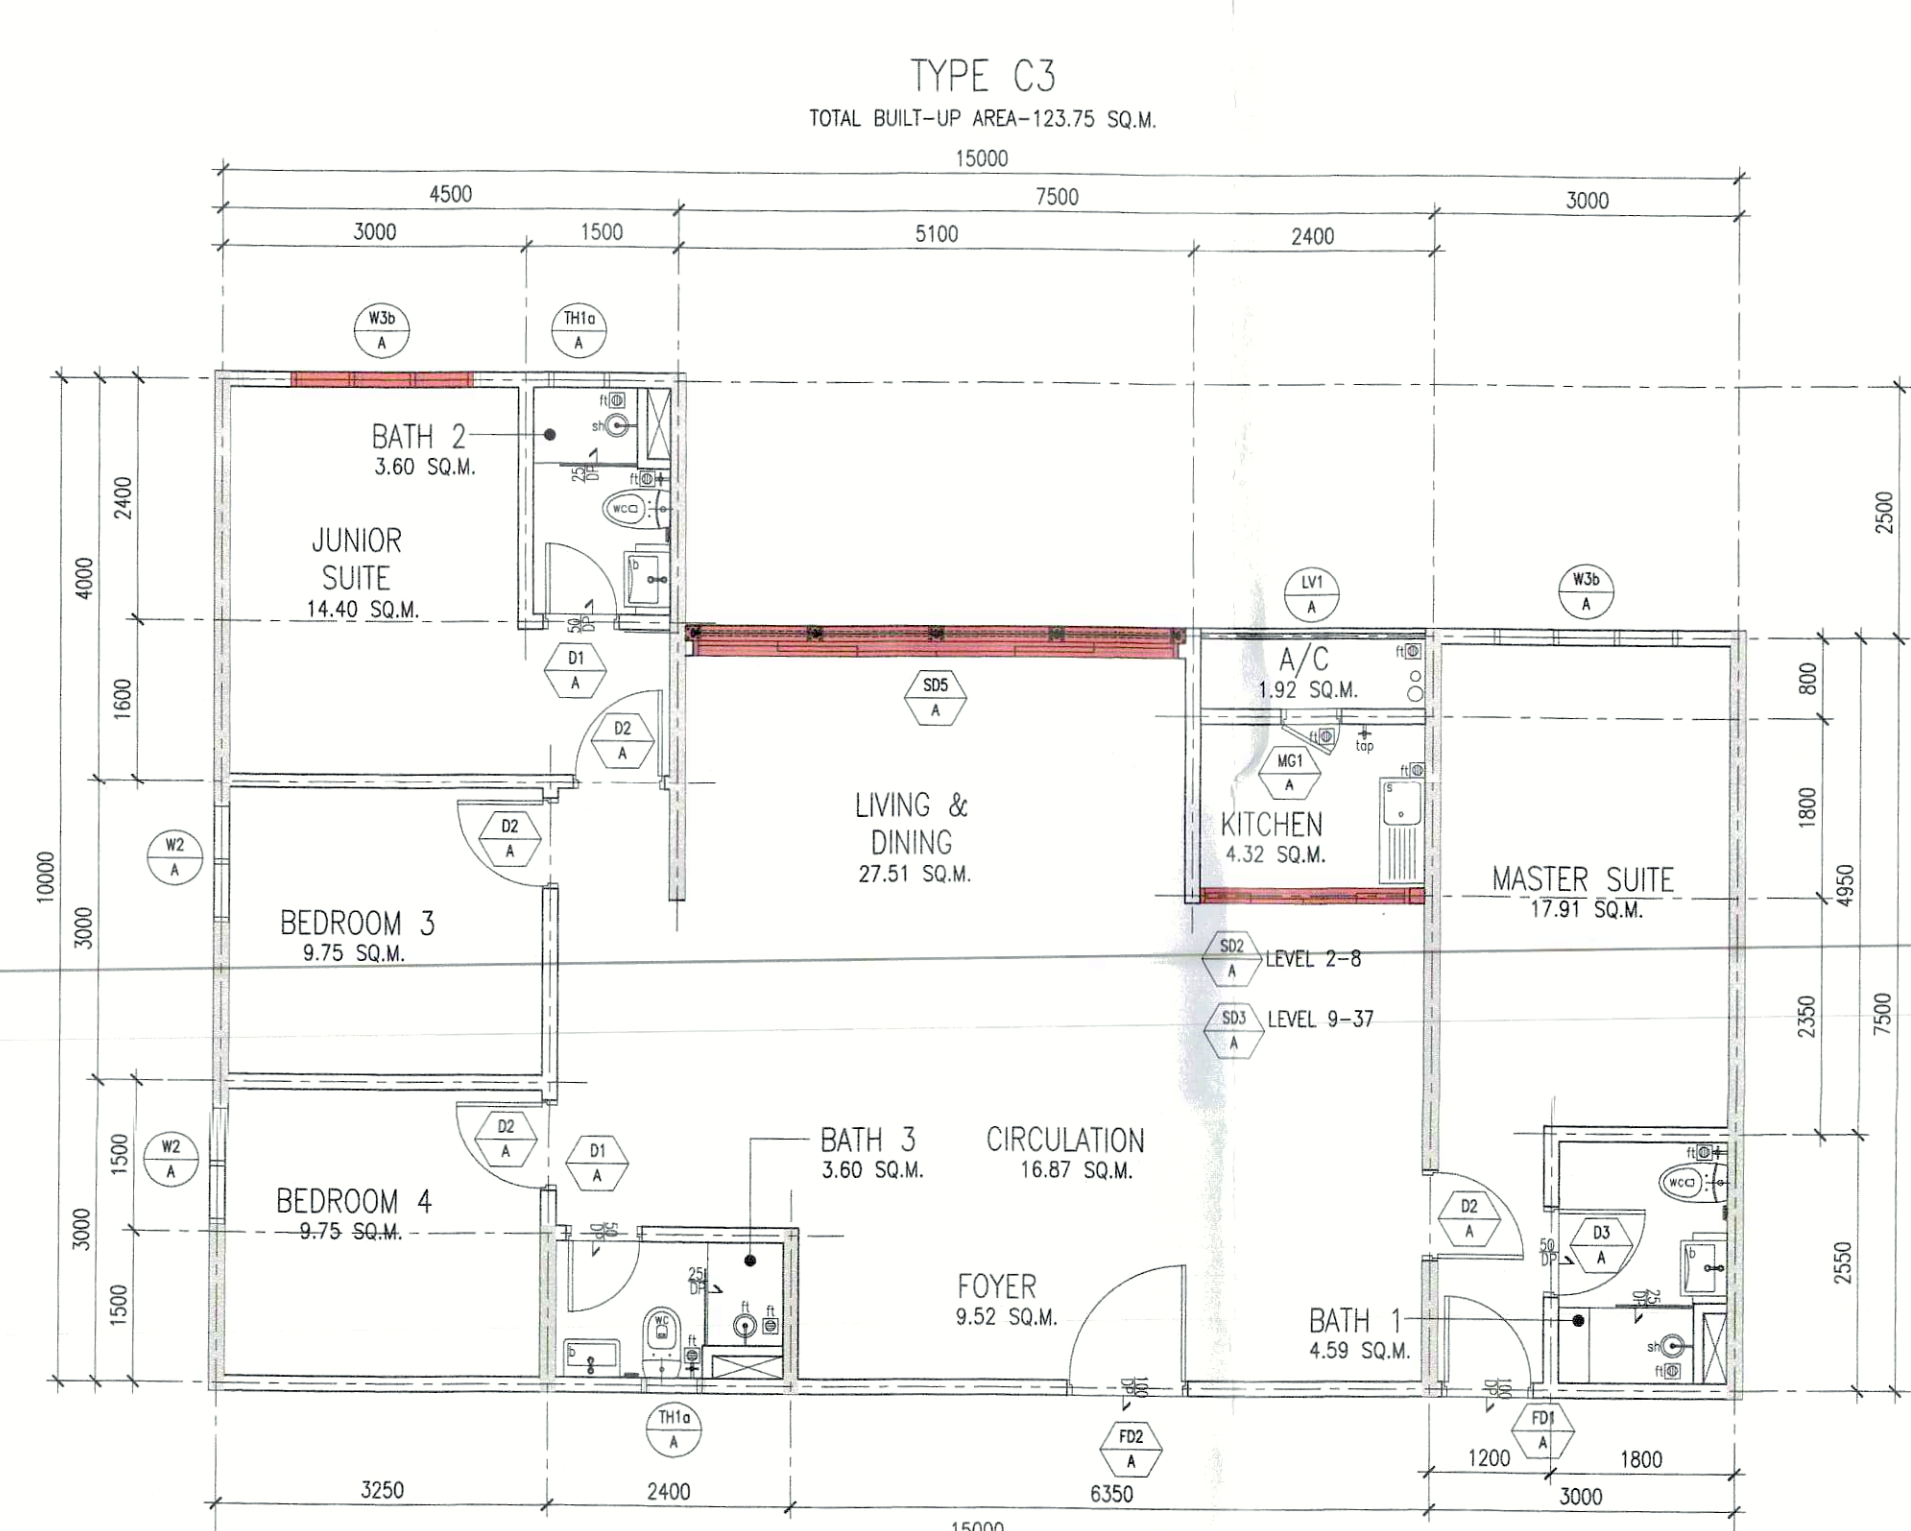


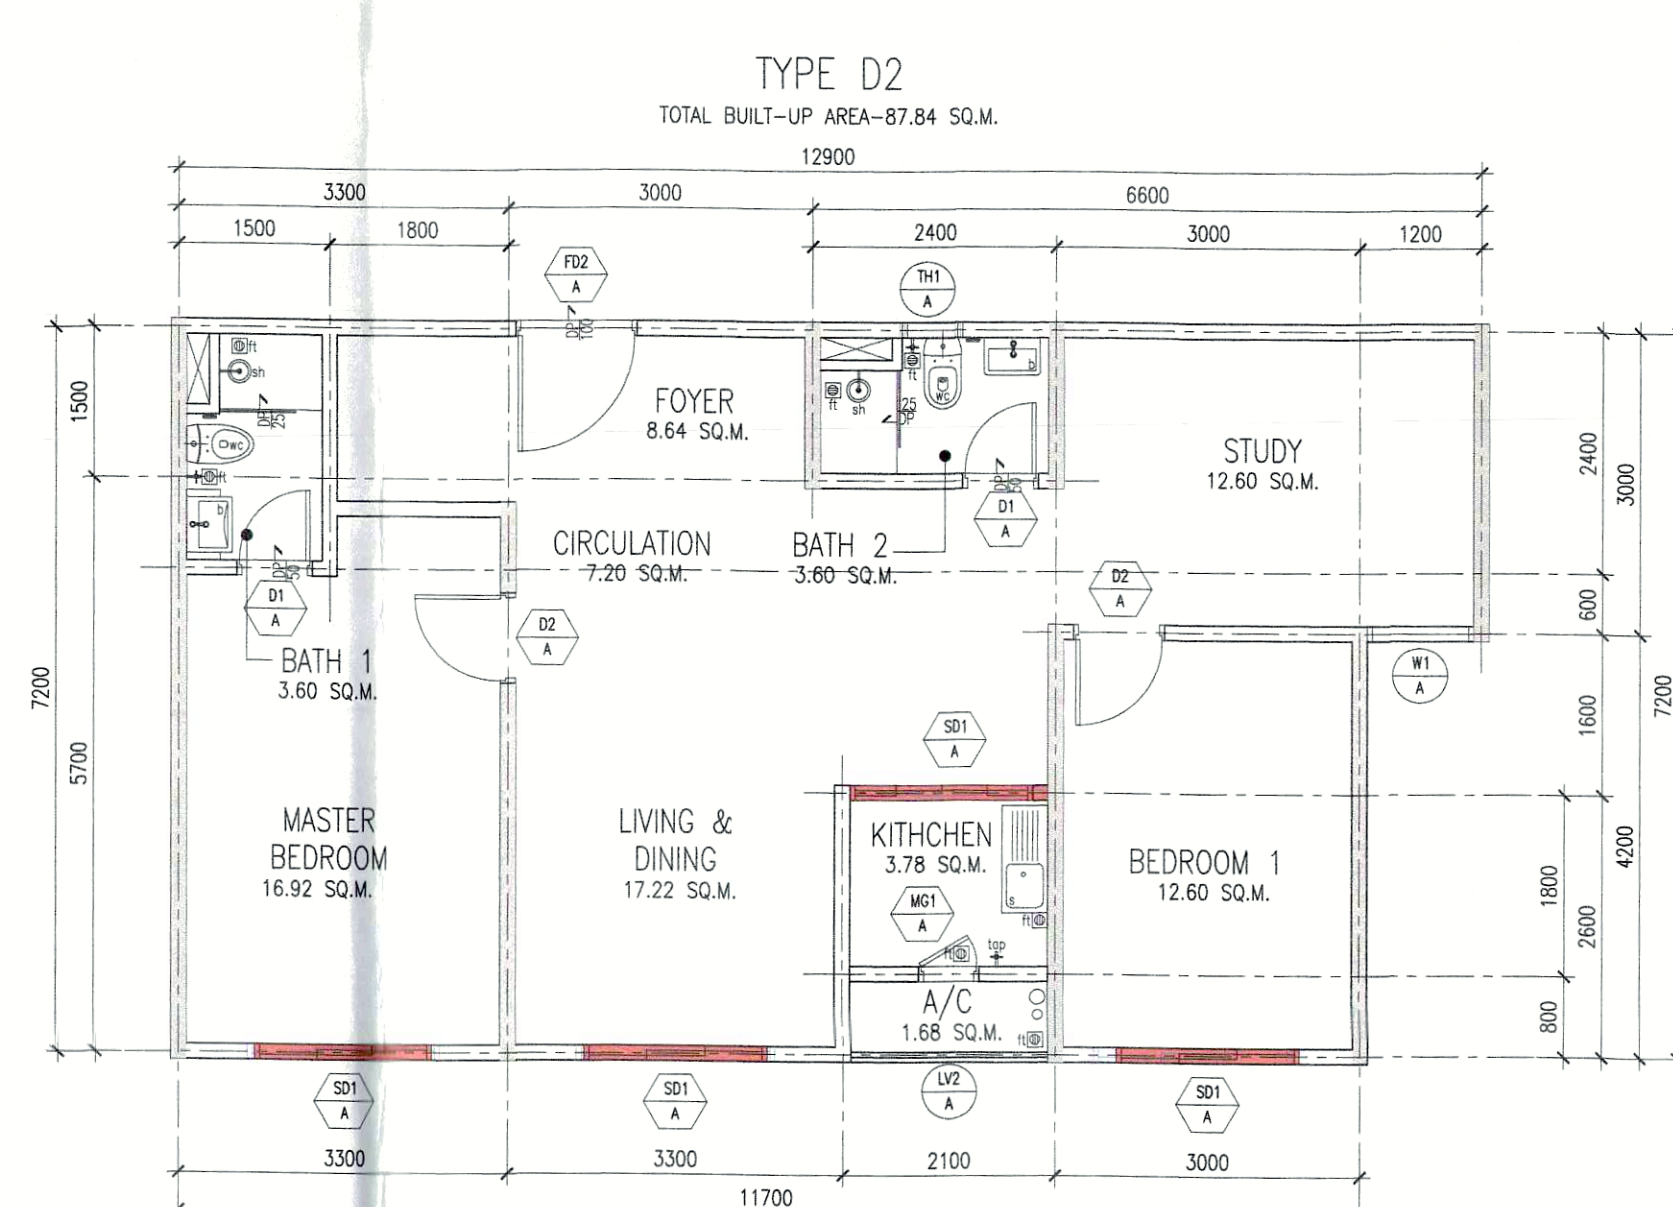

LEGEND:
M/V - MECHANICAL VENTILATION
A/L - ARTIFICIAL LIGHTING
NA - NOT APPLICABLE

--	--	--	--	--	--

01 PELAN UNIT
143 SCALE - 1 : 75

100