



Hak Cipta Terpelihara. Tidak dibenarkan mencetak mana-mana bahagian ilustrasi dalam apa jua bentuk dan dengan apa cara pun samada secara elektronik, mencetak, mekanik, rakaman atau cara lain sebelum mendapat kebenaran bertulis dari BHYEW ARCHITECTS SDN. BHD.

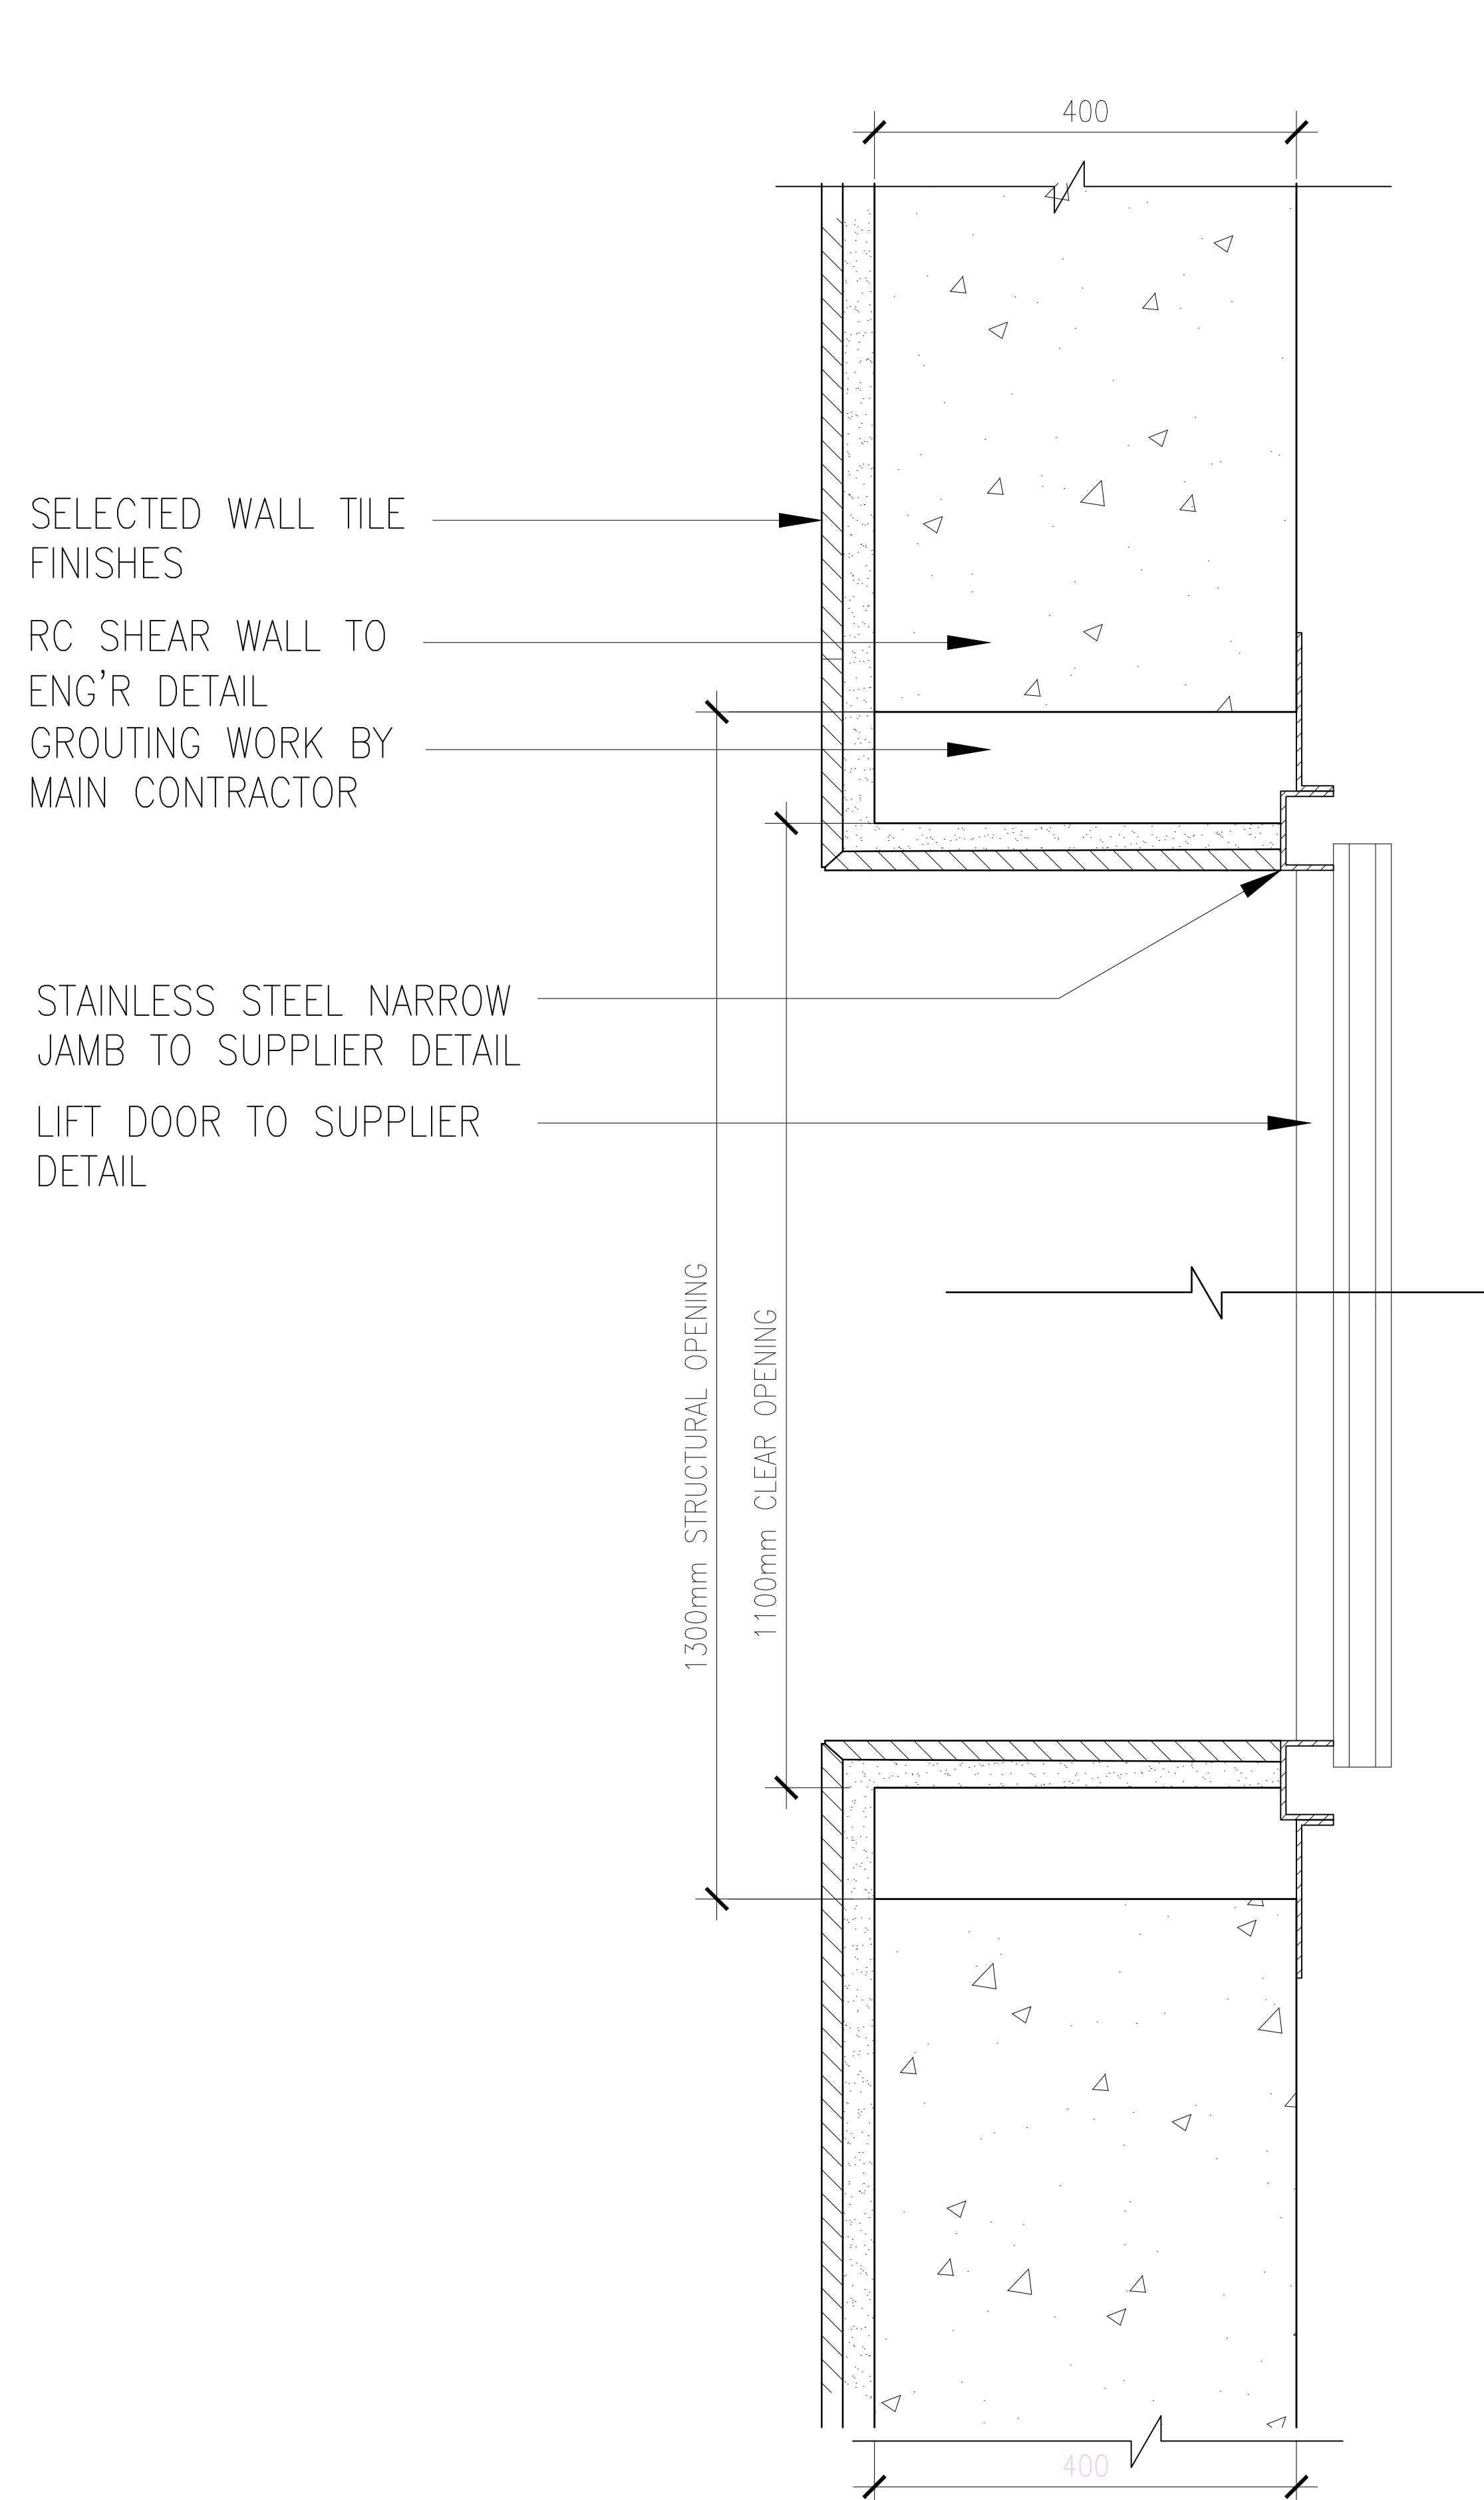


01 DETAIL PLAN (LIFT DOOR OPENING (NARROW JAMB))  
511-19 SCALE = 1 : 5

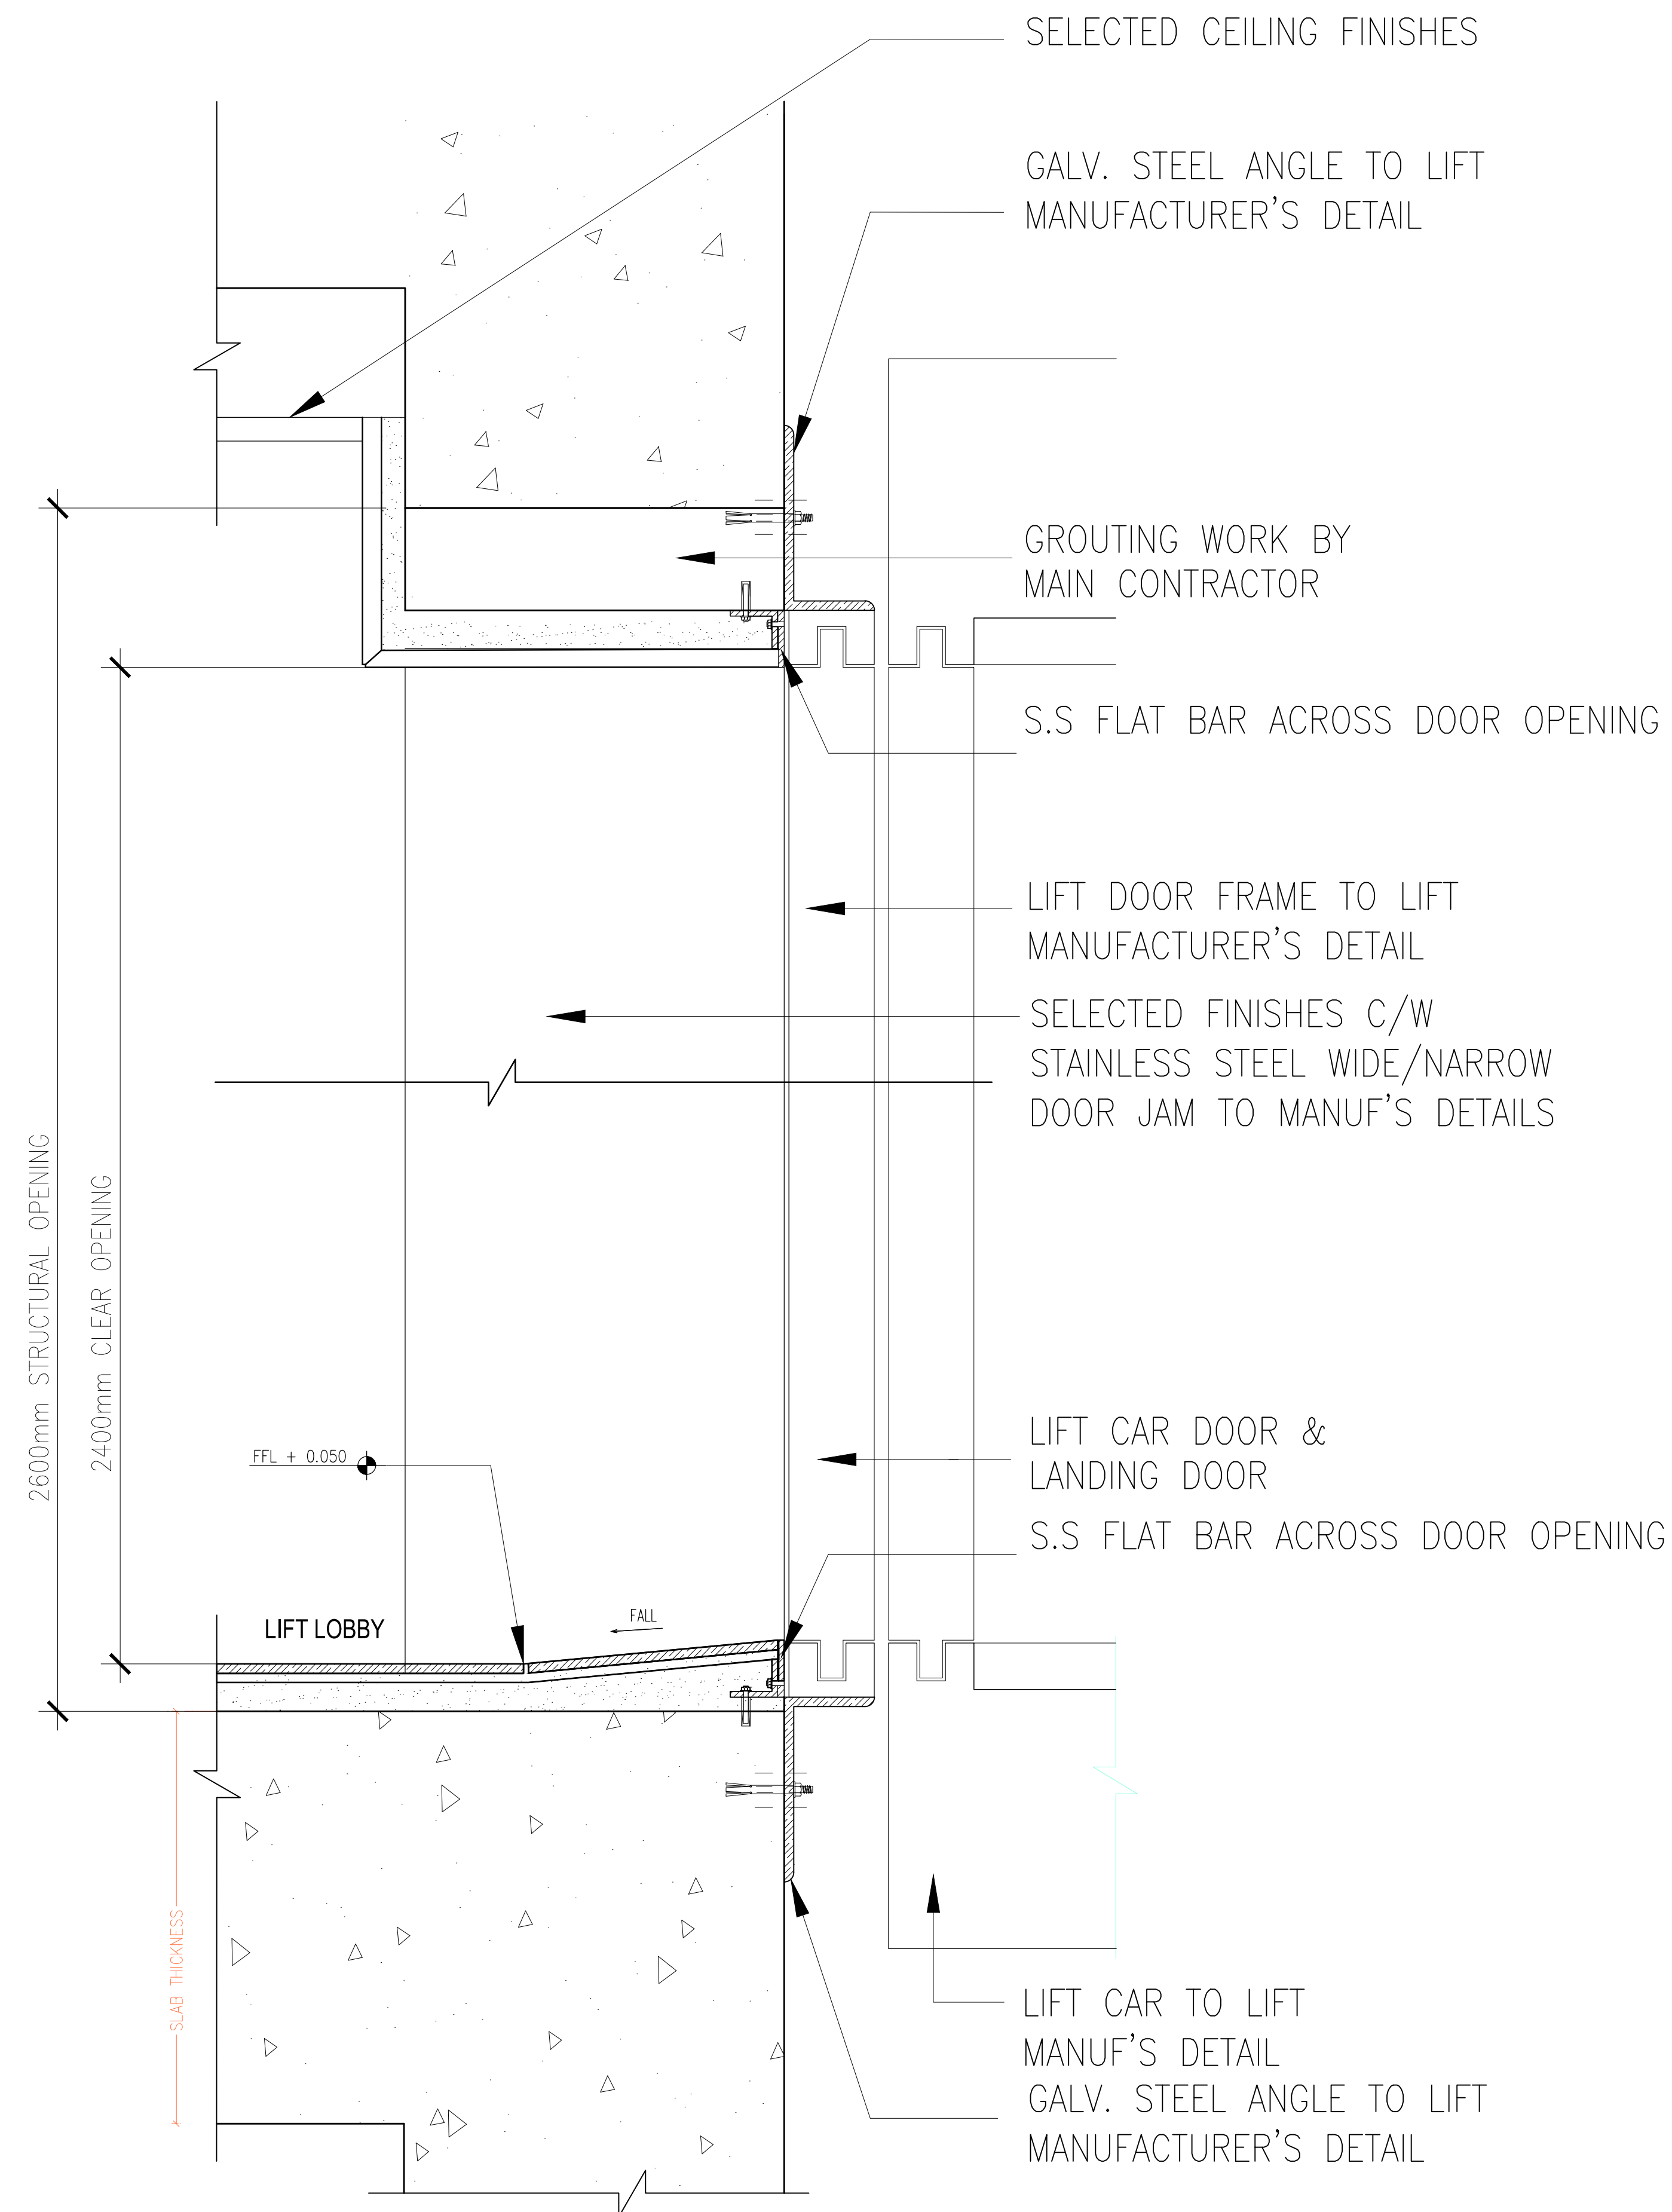

02 DETAIL SECTION (LIFT DOOR OPENING)  
511-19 SCALE = 1 : 5

|     |      |          |          |
|-----|------|----------|----------|
|     |      |          |          |
|     |      |          |          |
| BL. | DATE | REVISION | DRAWN BY |

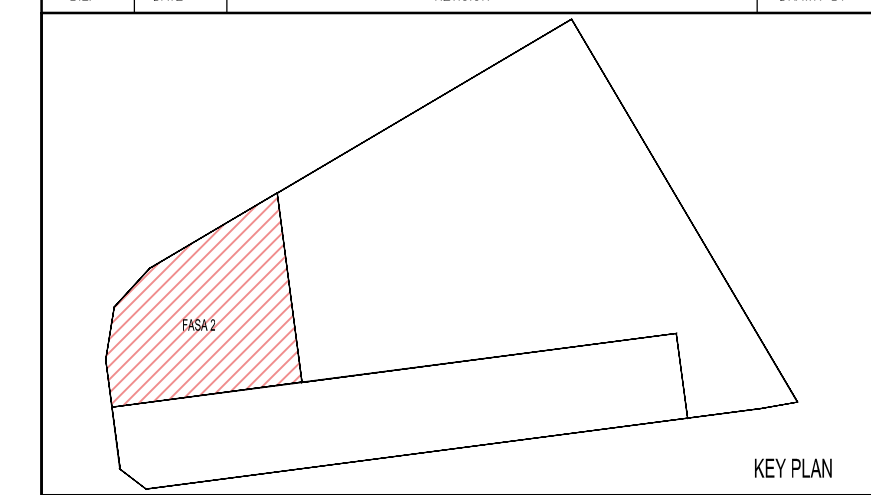

PROJEK :

CADANGAN PEMBANGUNAN (FASA 2) YANG MENGANDUNGI :-  
2 BLOK PANGSAPURI PERKHIDMATAN 40 TINGKAT (491 UNIT)  
DENGAN TEMPAT LETAK KENDERAAN

DI ATAS LOT 21609 (SEBAHAGIAN LOT 21135 SEBELUM INI),  
JALAN CASSIA BARAT 2, MUKIM 13,  
SEBERANG PERAI SELATAN, PULAU PINANG

UNTUK : TETUAN PARAMOUNT PROPERTY (PW) SDN. BHD

|   |  |
|---|--|
| <p>PEMILIK DAN PEMAJU :</p> <p>ALAMAT : PARAMOUNT PROPERTY (PW) SDN. BHD<br/> WISMA PARAMOUNT, 1A (1ST FLOOR), LORONG BLM 1/1,<br/> BANDAR LAGUNA MERBOK, 08000 SUNGAI PETANI, KEDAH</p> <p>NO. TEL : 604 - 441 9191 FAX : 604 - 441 9090</p> |  |
|---|--|

ARKITEK / SAKSI : **BH** **YEW**  
**ARCHITECT** (SP/Y61)  
15TH FLOOR, MENARA AMMETLIFE  
NO.1, JALAN LUMUT, 50400 KUALA LUMPUR  
TEL: (03) 4043-1346 FAX: (03) 4043-1349  
EMAIL: ybhwa@nrasb.com.my

TENDER DRAWING  
OCTOBER 2017

LUKISAN : LIFT LOBBY DETAIL  
TYPICAL DETAIL  
- LIFT LOBBY

|                            |          |                                 |         |                   |          |
|----------------------------|----------|---------------------------------|---------|-------------------|----------|
| SCALE:<br>1 : 50           |          | CADD NO.:<br>557_CD1-STR-522-02 |         |                   |          |
| DRAWN BY:<br>SHAMSURY/ARIF |          | CHECKED BY:<br>SAW              |         | DATE:<br>OCT 2017 |          |
| PROJECT NO.                | STATUS : | BLOK :                          | DWG NO. | DWG NO.           | REVISION |
| 55714-2                    | CD       | -                               | 522     | 02                | 01       |