


* ALL SLAB & BEAM PLEASE REFER TO ENGR'S DETAIL
* ALL RAILING PLEASE REFER TO DETAIL DWG.
* ALL WALL SUBJECT TO FINAL BEAM SIZE FROM ENGR'S

[illegible]

BIL	DATE	REVISION	DRAWN BY
-----	------	----------	----------

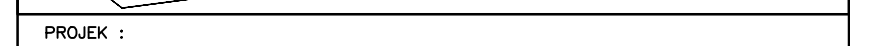

UNTUK : TETUAN PARAMOUNT PROPERTY (PW) SDN. BHD

PEMILIK DAN PEMAJU :

WISMA PARAMOUNT 1, 1A (1ST FLOOR), LORONG BLM 1/1,
BANDAR LAGUNA MERBOK, 08000 SUNGAI PETANI, KEDAH

ARKITEK / SAKSI : **P H Y E W**



--

LUKISAN : 

SCALE: 1 : 50	CAD NO.: 557_CD1-STR2-521-02
------------------	---------------------------------

UNIVERSITY/FA		DATE		OCT 2017	
PROJECT NO	STATUS	BLOCK	DWG NO	DWG NO	REVISION

55714-2	CD	-	521	02	01
---------	----	---	-----	----	----

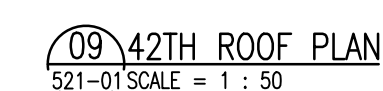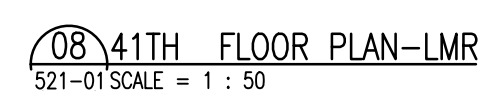

55714-2	CD	-	521	02	01
---------	----	---	-----	----	----