
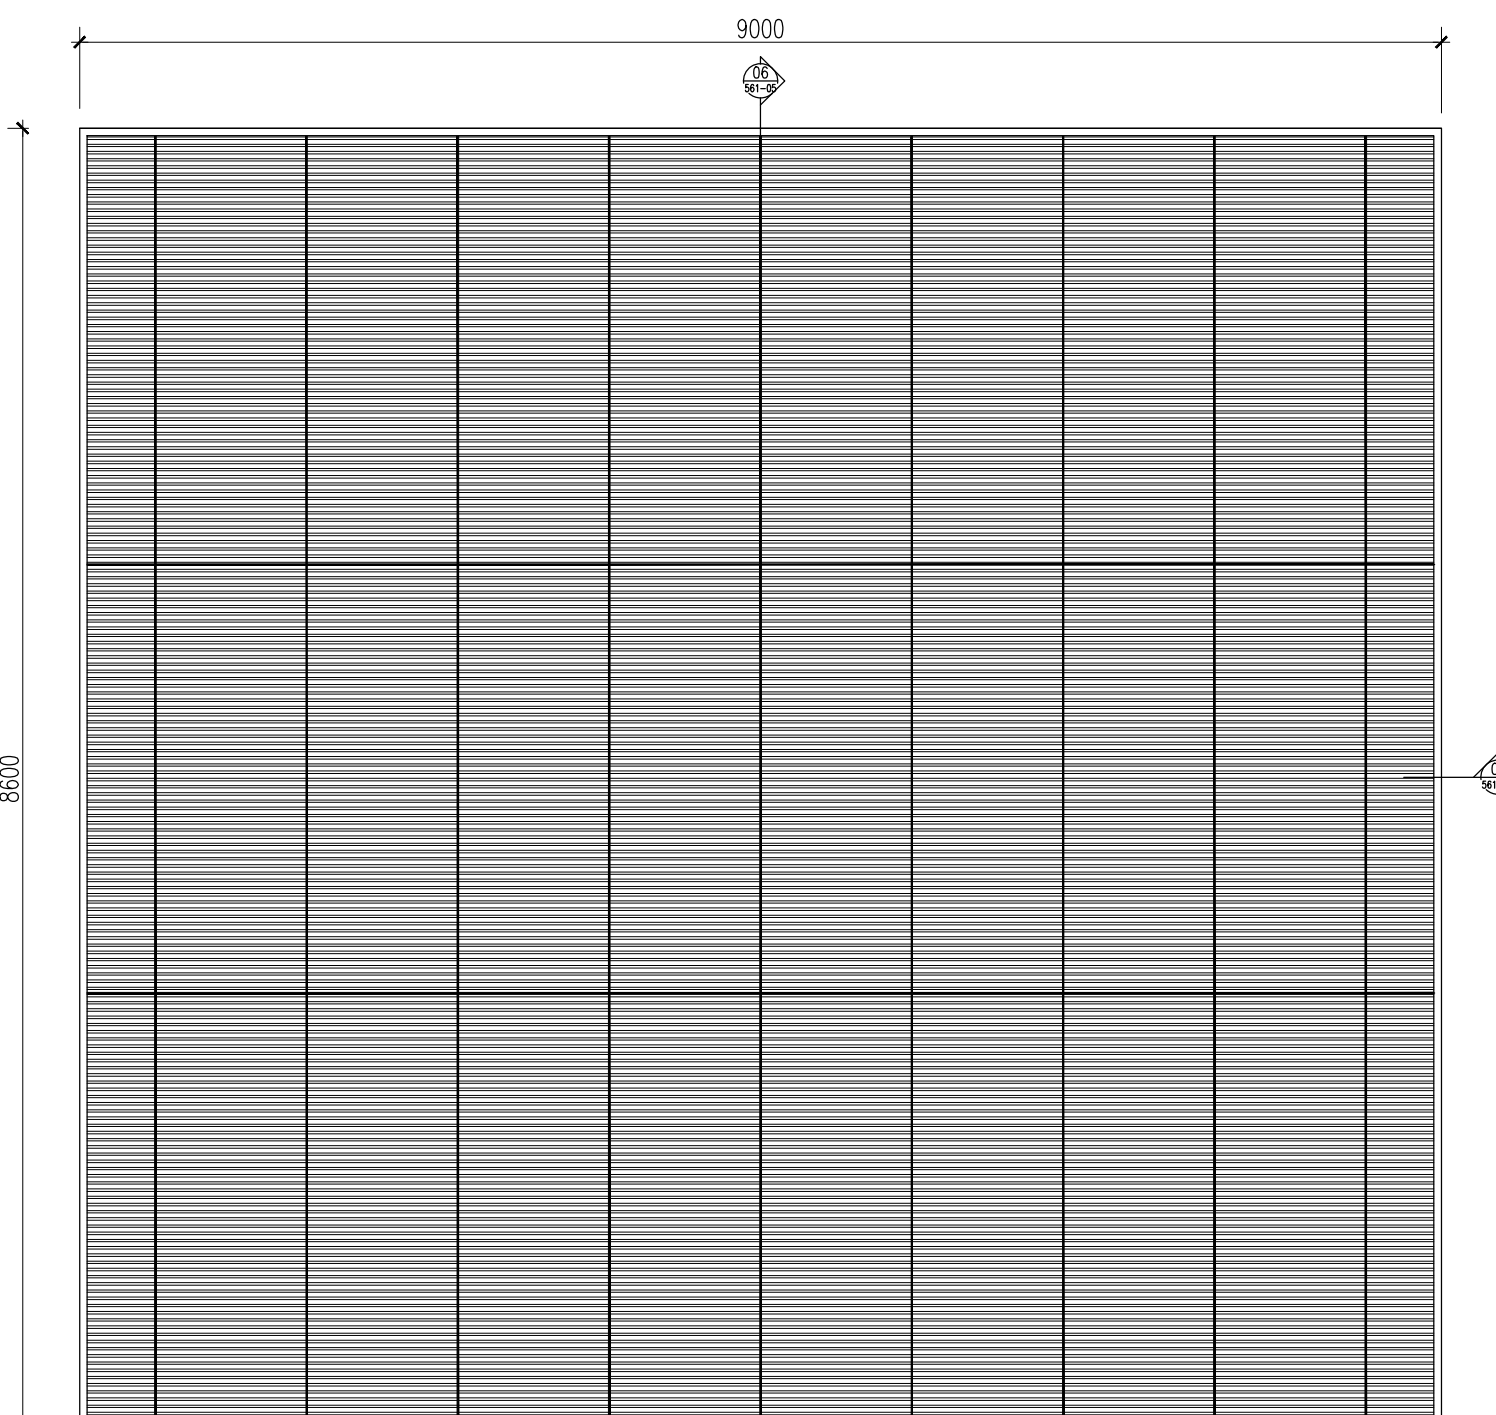
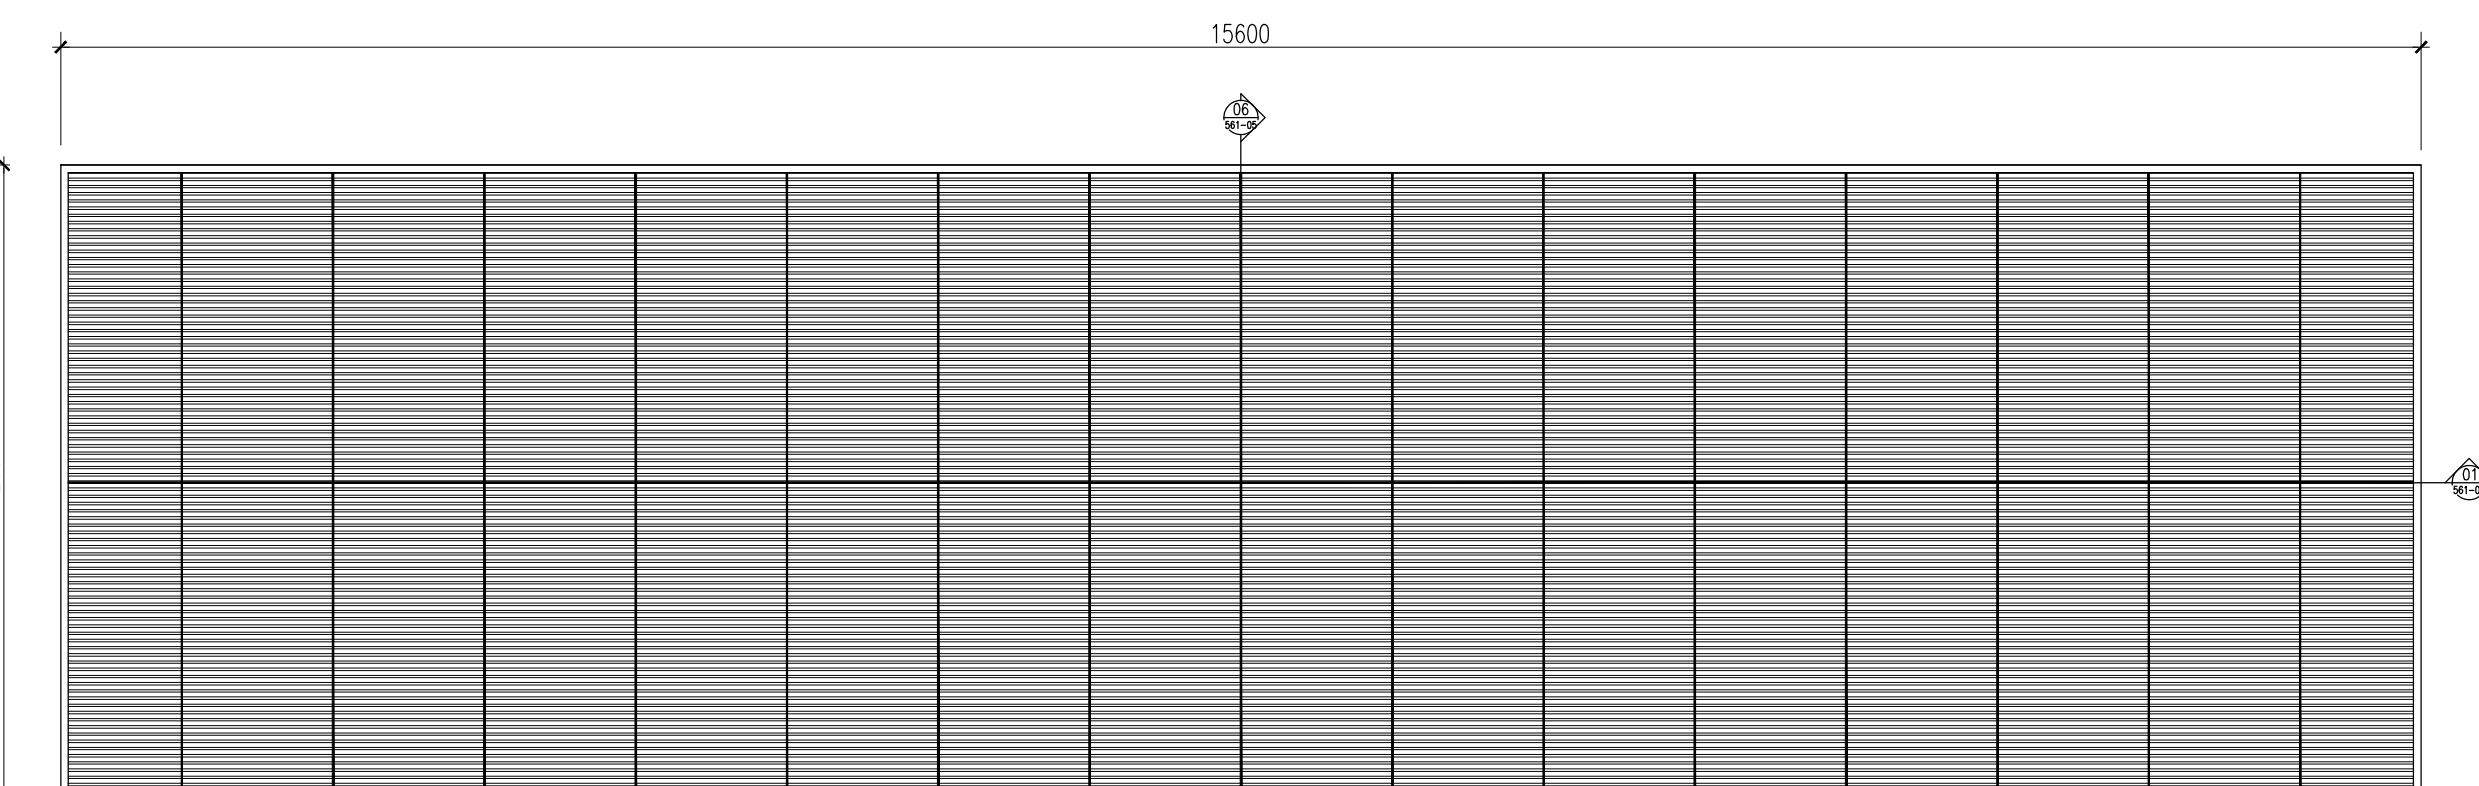
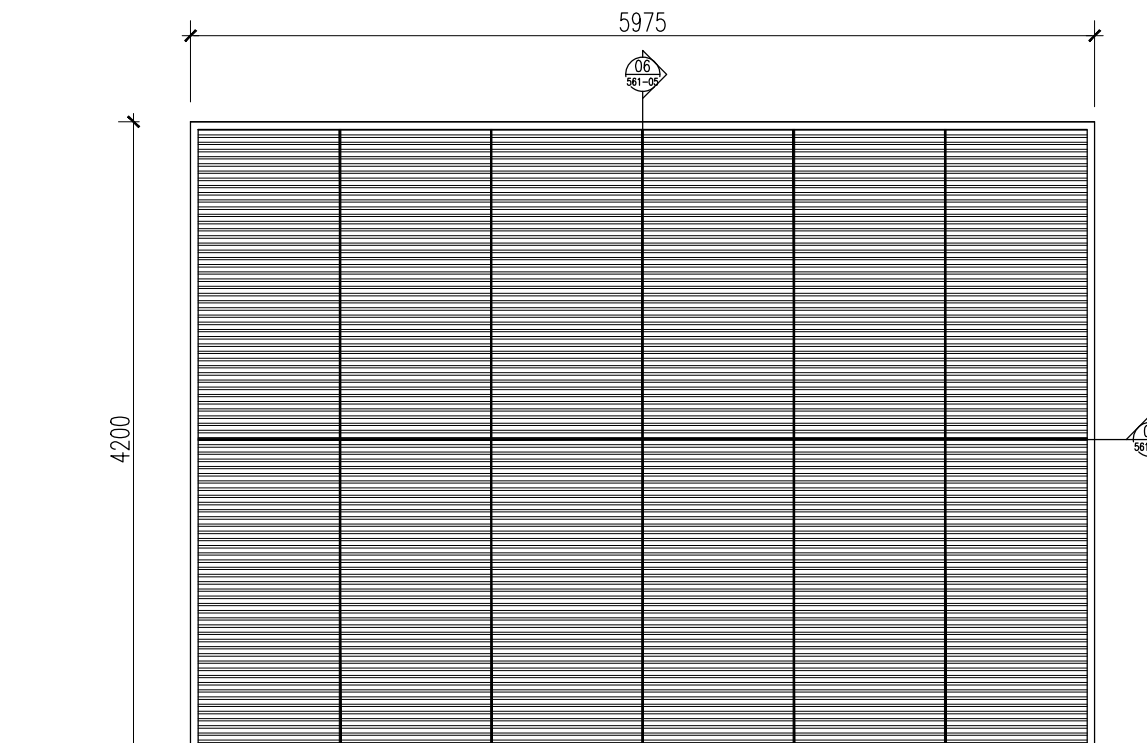
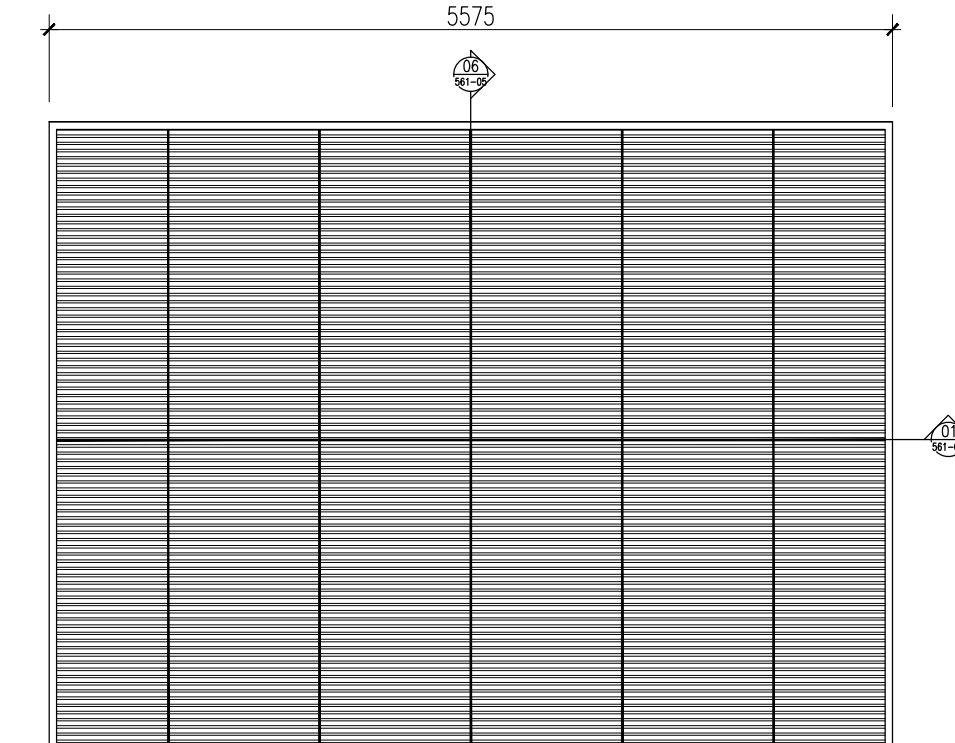
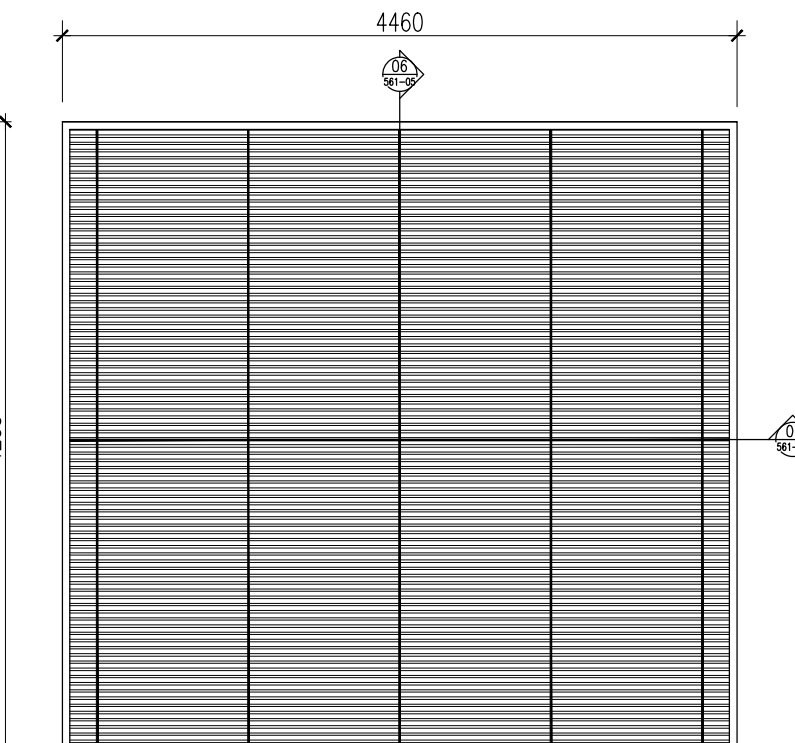
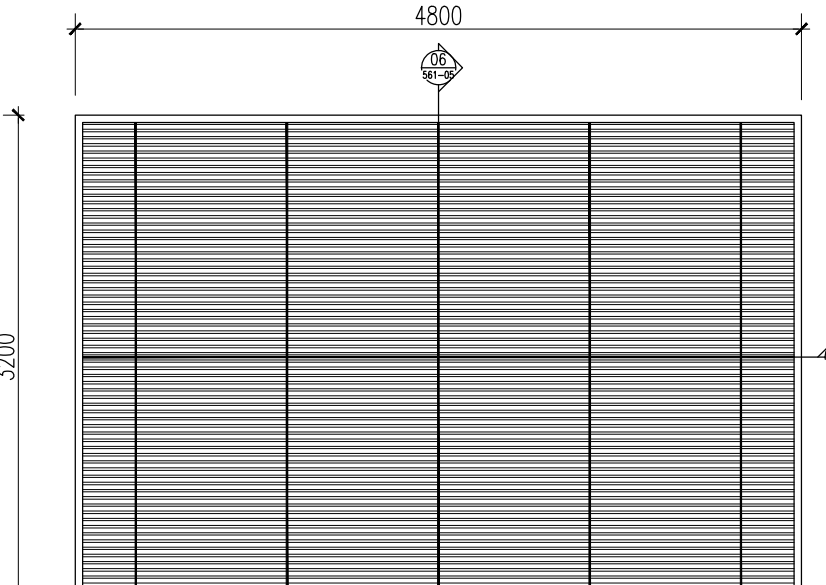


				
TYPE	LV1 C		LV2 C	
SIZE	9000 (W) X 8600 (H)		15600 (W) X 4200 (H)	
DESCRIPTION DOOR FRAME SPECIFICATION	POWDER COATED VENTILATION & WEATHER SHADE LOUVRES, COMPRISING OF PANEL 132mm x 0.60mm TCT SPACING 140mm c/c TO MANUFACTURAL DETAIL		POWDER COATED VENTILATION & WEATHER SHADE LOUVRES, COMPRISING OF PANEL 132mm x 0.60mm TCT SPACING 140mm c/c TO MANUFACTURAL DETAIL	
LOCATION	LEVEL 40	CORRIDOR	LEVEL LMR	WATER TANK COMPARTMENT
				
FFL				
	LV3 C		LV4 C	
SIZE	5975 (W) X 4200 (H)		5575 (W) X 4200 (H)	
DESCRIPTION DOOR FRAME SPECIFICATION	POWDER COATED VENTILATION & WEATHER SHADE LOUVRES, COMPRISING OF PANEL 132mm x 0.60mm TCT SPACING 140mm c/c TO MANUFACTURAL DETAIL		POWDER COATED VENTILATION & WEATHER SHADE LOUVRES, COMPRISING OF PANEL 132mm x 0.60mm TCT SPACING 140mm c/c TO MANUFACTURAL DETAIL	
LOCATION	LEVEL LMR	WATER TANK COMPARTMENT	LEVEL LMR	WATER TANK COMPARTMENT
				
	LV5 C		LV6 A	
SIZE	4460 (W) X 4200 (H)		4800 (W) X 3200 (H)	
DESCRIPTION DOOR FRAME SPECIFICATION	POWDER COATED VENTILATION & WEATHER SHADE LOUVRES, COMPRISING OF PANEL 132mm x 0.60mm TCT SPACING 140mm c/c TO MANUFACTURAL DETAIL		POWDER COATED VENTILATION & WEATHER SHADE LOUVRES, COMPRISING OF PANEL 132mm x 0.60mm TCT SPACING 140mm c/c TO MANUFACTURAL DETAIL	
LOCATION	LEVEL LMR	WATER TANK COMPARTMENT	LEVEL 3-39	CORRIDOR

01 COMMON AREA LOUVRES SCHEDULE
561-04 SCALE = 1 : 10

Hak Cipta Terpelihara. Tidak dibenarkan mencetak mana-mana bahagian ilustrasi dalam apa jua bentuk dan dengan apa cara pun samada secara elektronik, mencetak, mekanik, rakaman atau cara lain sebelum mendapat kebenaran bertulis dari BHYEW ARCHITECTS SDN. BHD.

BL.	DATE	REVISION	DRAWN BY
-----	------	----------	----------

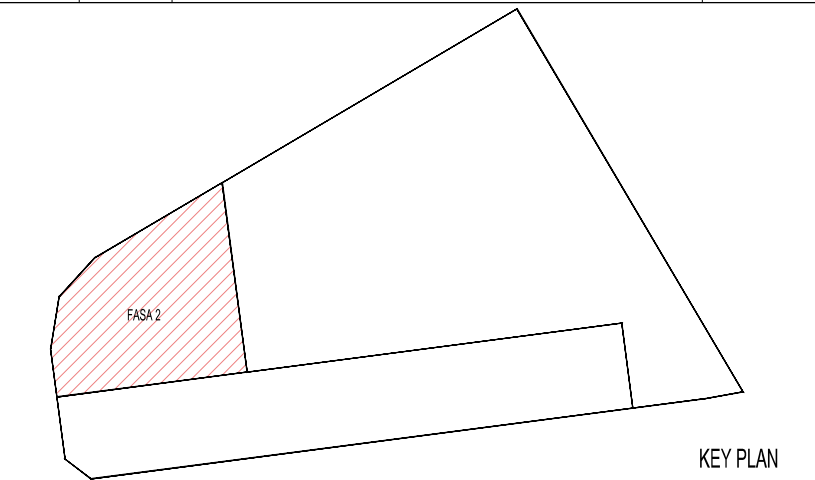

PROJEK :
CADANGAN PEMBANGUNAN (FASA 2) YANG MENGANDUNGI :-
2 BLOK PANGSAPURI PERKHIDMATAN 40 TINGKAT (491 UNIT)
DENGAN TEMPAT LETAK KENDERAAN

DI ATAS LOT 21609 (SEBAHAGIAN LOT 21135 SEBELUM INI),
JALAN CASSIA BARAT 2, MUKIM 13,
SEBERANG PERAI SELATAN, PULAU PINANG

UNTUK : TETUAN PARAMOUNT PROPERTY (PW) SDN. BHD

PEMLIK DAN PEMAJU :
ALAMAT : PARAMOUNT PROPERTY (PW) SDN. BHD
WISMA PARAMOUNT, 1A (1ST FLOOR), LORONG BLM 1/1,
BANDAR LAGUNA MERBOK, 08000 SUNGAI PETANI, KEDAH
NO. TEL : 604 - 441 9191 FAX : 604 - 441 9090

ARKITEK / SAKSI :
BHYEW ARCHITECT (SP/Y61)
15TH FLOOR, MENARA AMMETLIFE
NO.1, JALAN LUMUT, 50400 KUALA LUMPUR
TEL: (03) 4043-1346 FAX: (03) 4043-1349
EMAIL: ybhoa@nrasb.com.my

TENDER DRAWING NOVEMBER 2017					
COMMON AREA LOUVRES SCHEDULE CORRIDOR LEVEL 3-39 LEVEL LMR					
SCALE: AS SHOWN	CAD NO.: 557_CD1-561-04				
DRAWN BY: SURRY	CHECKED BY: KHENG SOON	DATE: NOV 2017			
PROJECT NO.	STATUS :	BLOK :	DWG NO.	DWG NO.	REVISION
55714-2	CD	-	561	04	01