




Hak Cipta Terpelihara. Tidak dibenarkan mencetak mana-mana bahagian ilustrasi dalam apa jua bentuk dan dengan apa cara pun samada secara elektronik, mencetak, mekanik, rakaman atau cara lain sebelum mendapat kebenaran bertulis dari BHYEW ARCHITECTS SDN. BHD.

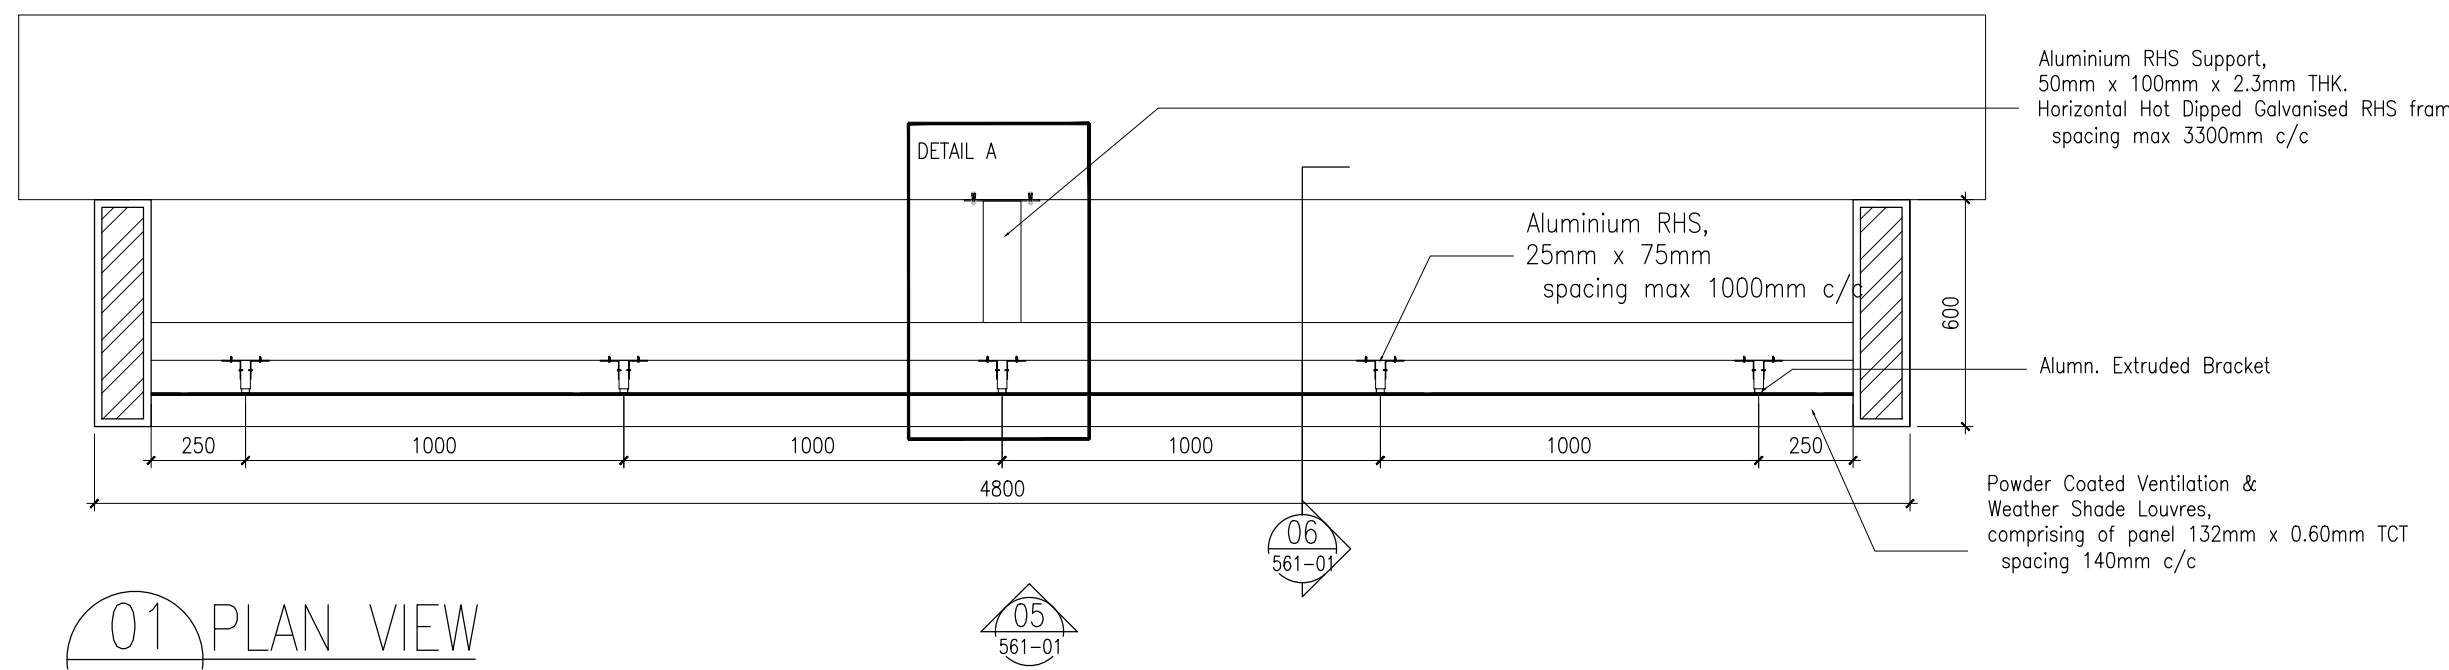


01 PLAN VIEW
561-05 SCALE = 1 : 20

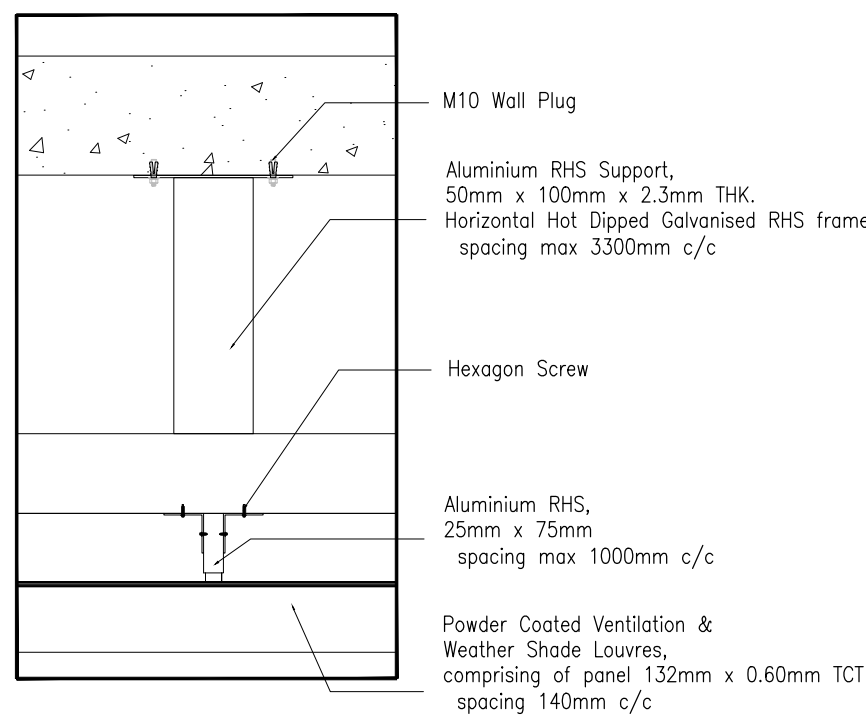


02 DETAIL C PLAN VIEW
561-05 N.T.S

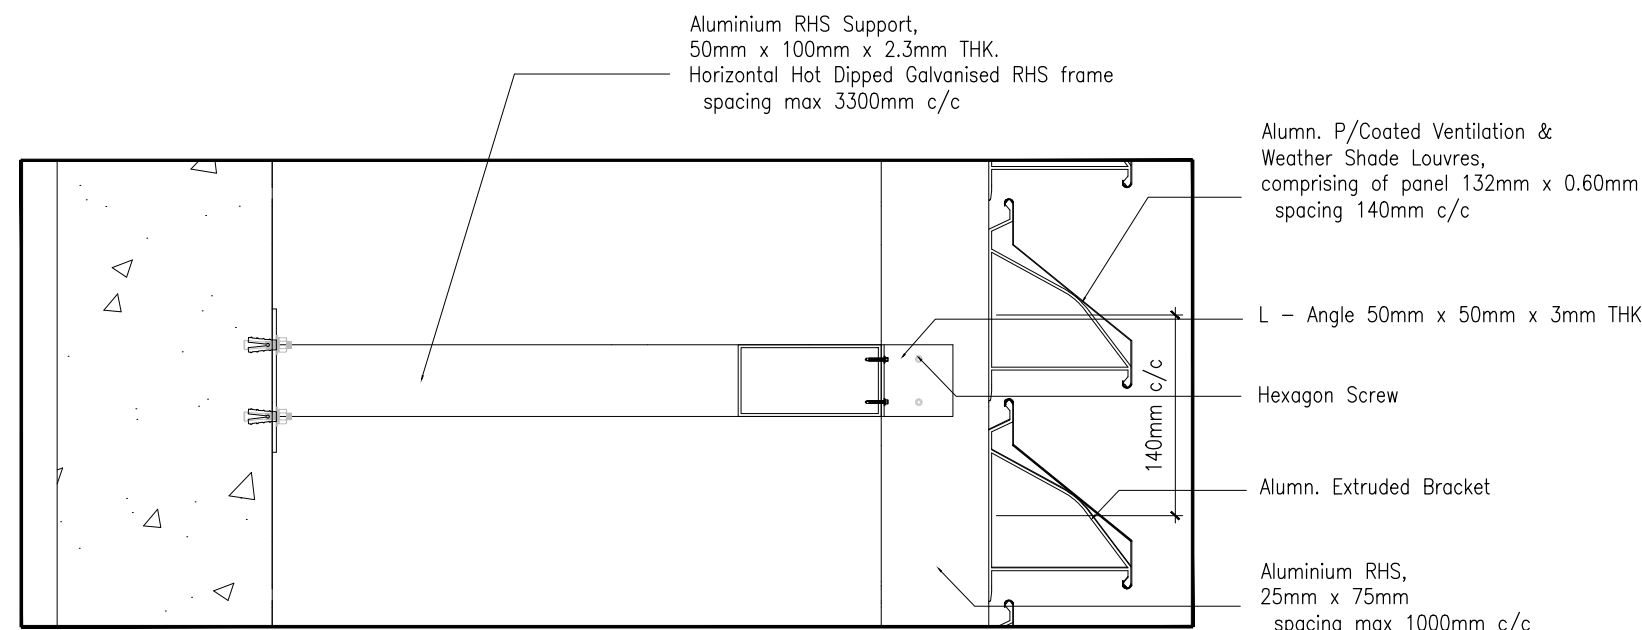


03 DETAIL C SECTION VIEW
561-05 N.T.S

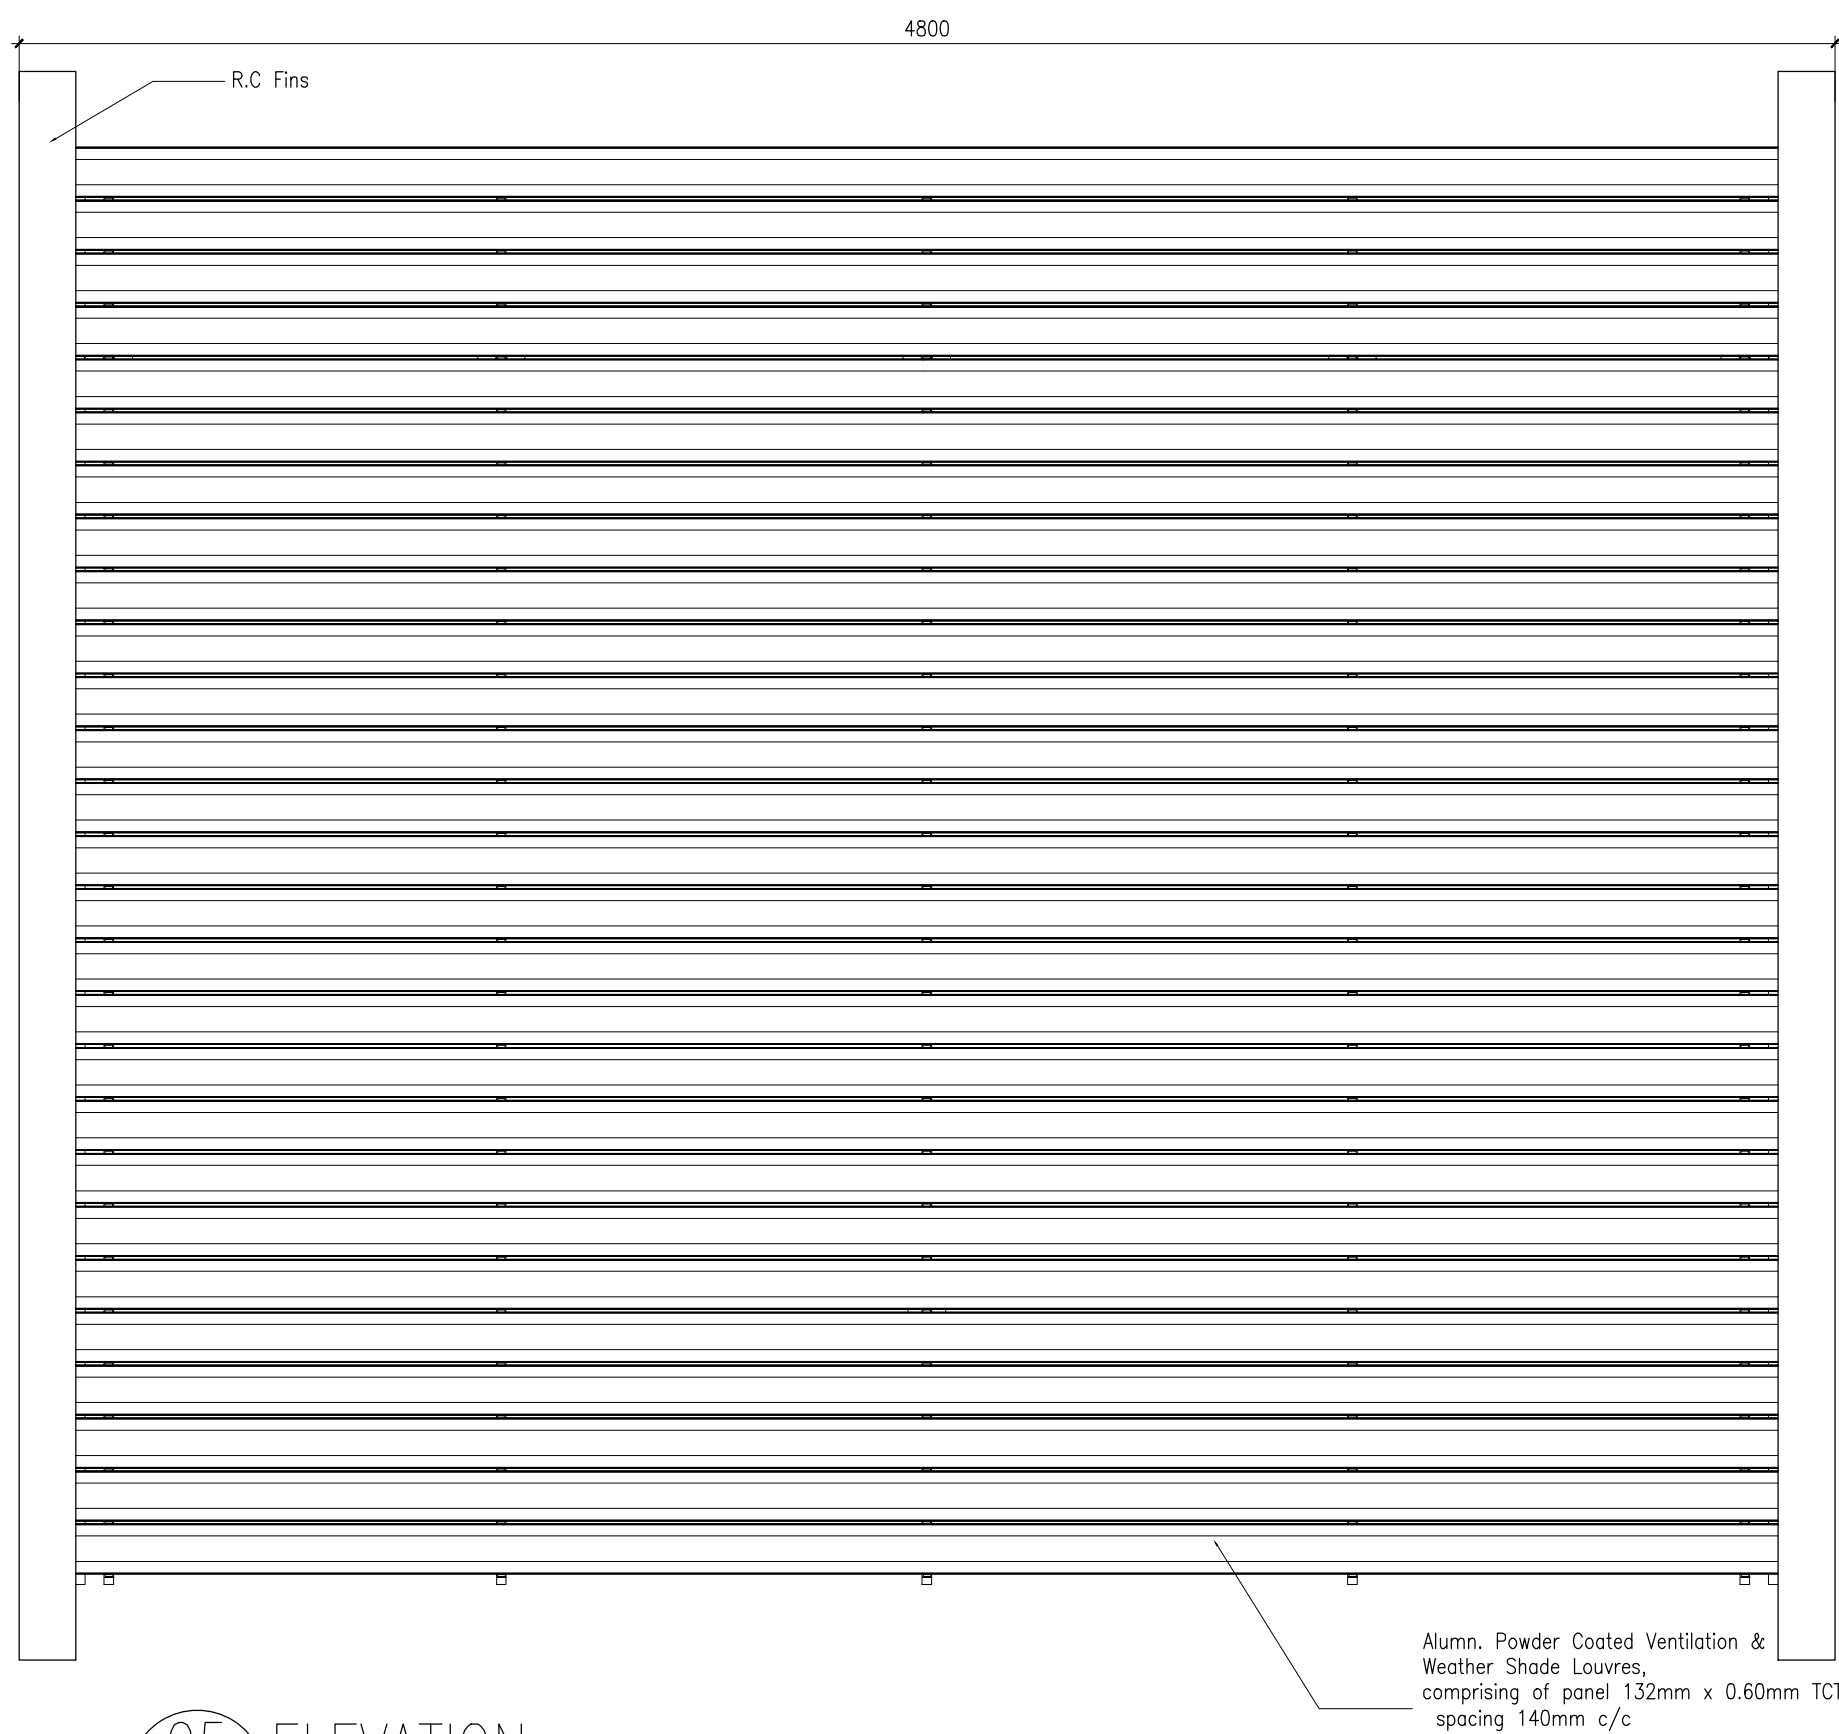


05 ELEVATION
561-05 SCALE 1:20

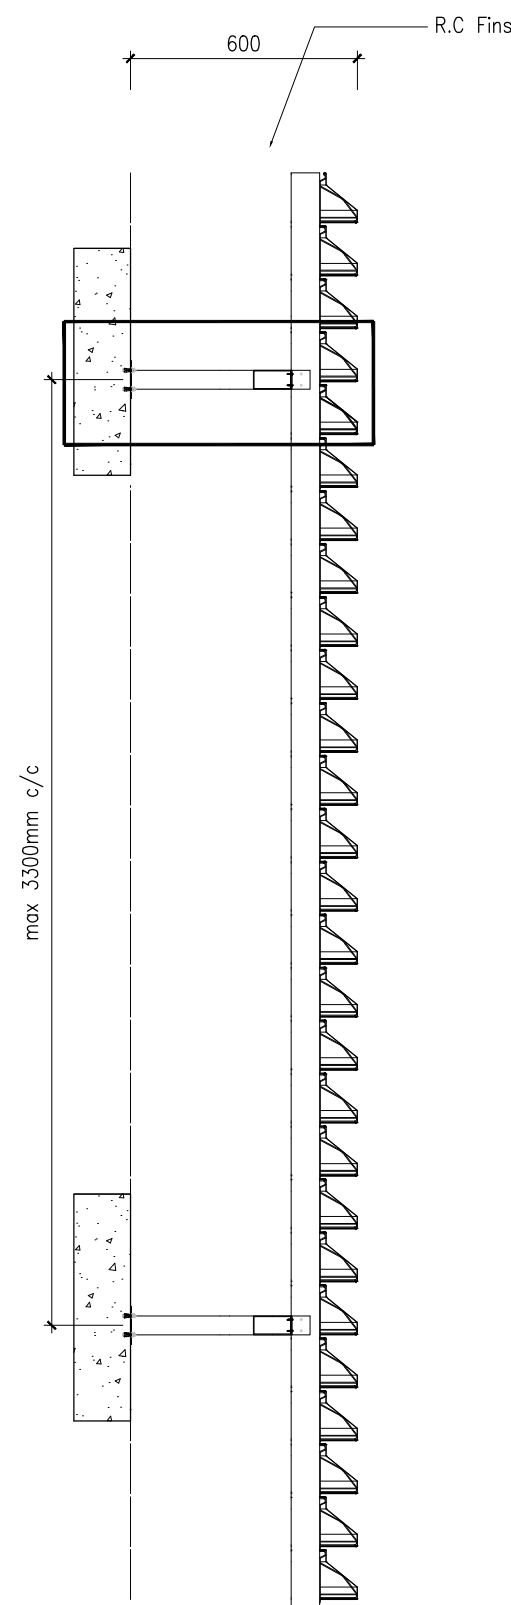

06 SECTION
561-05 N.T.S

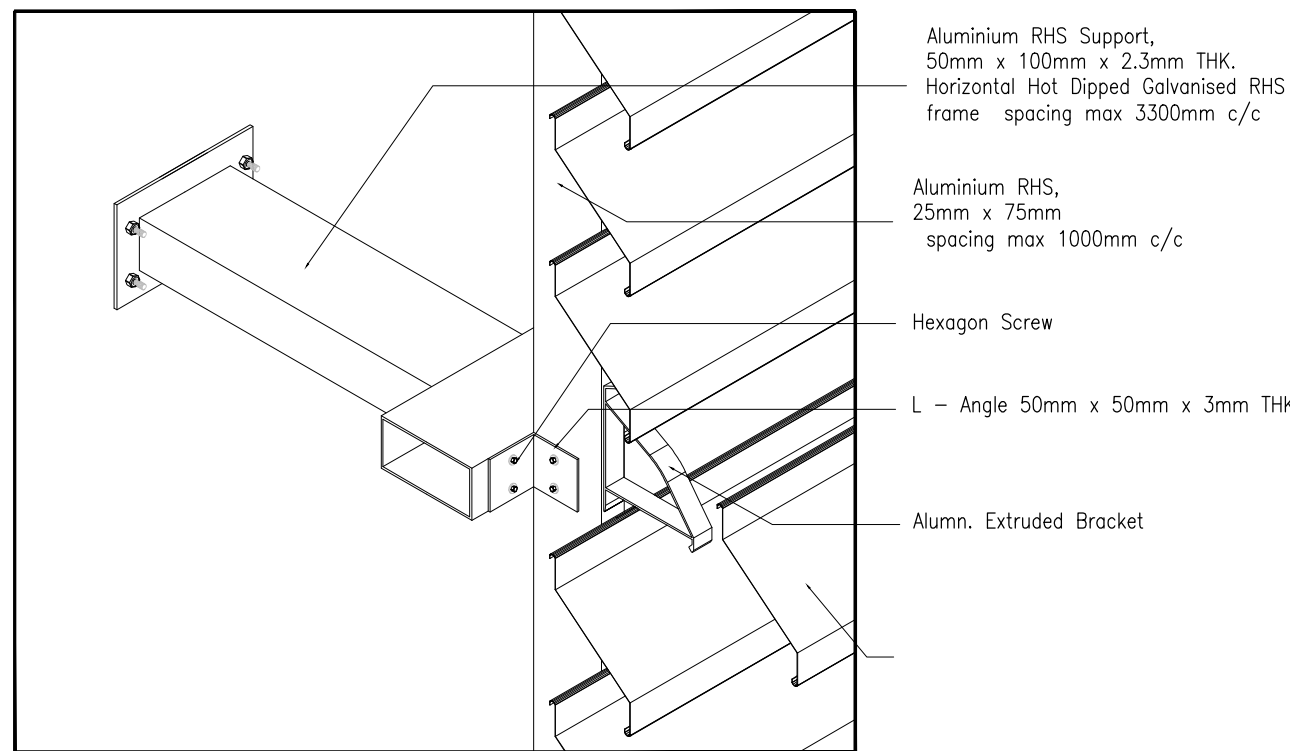


04 DETAIL C ISOMETRIC
561-05 N.T.S

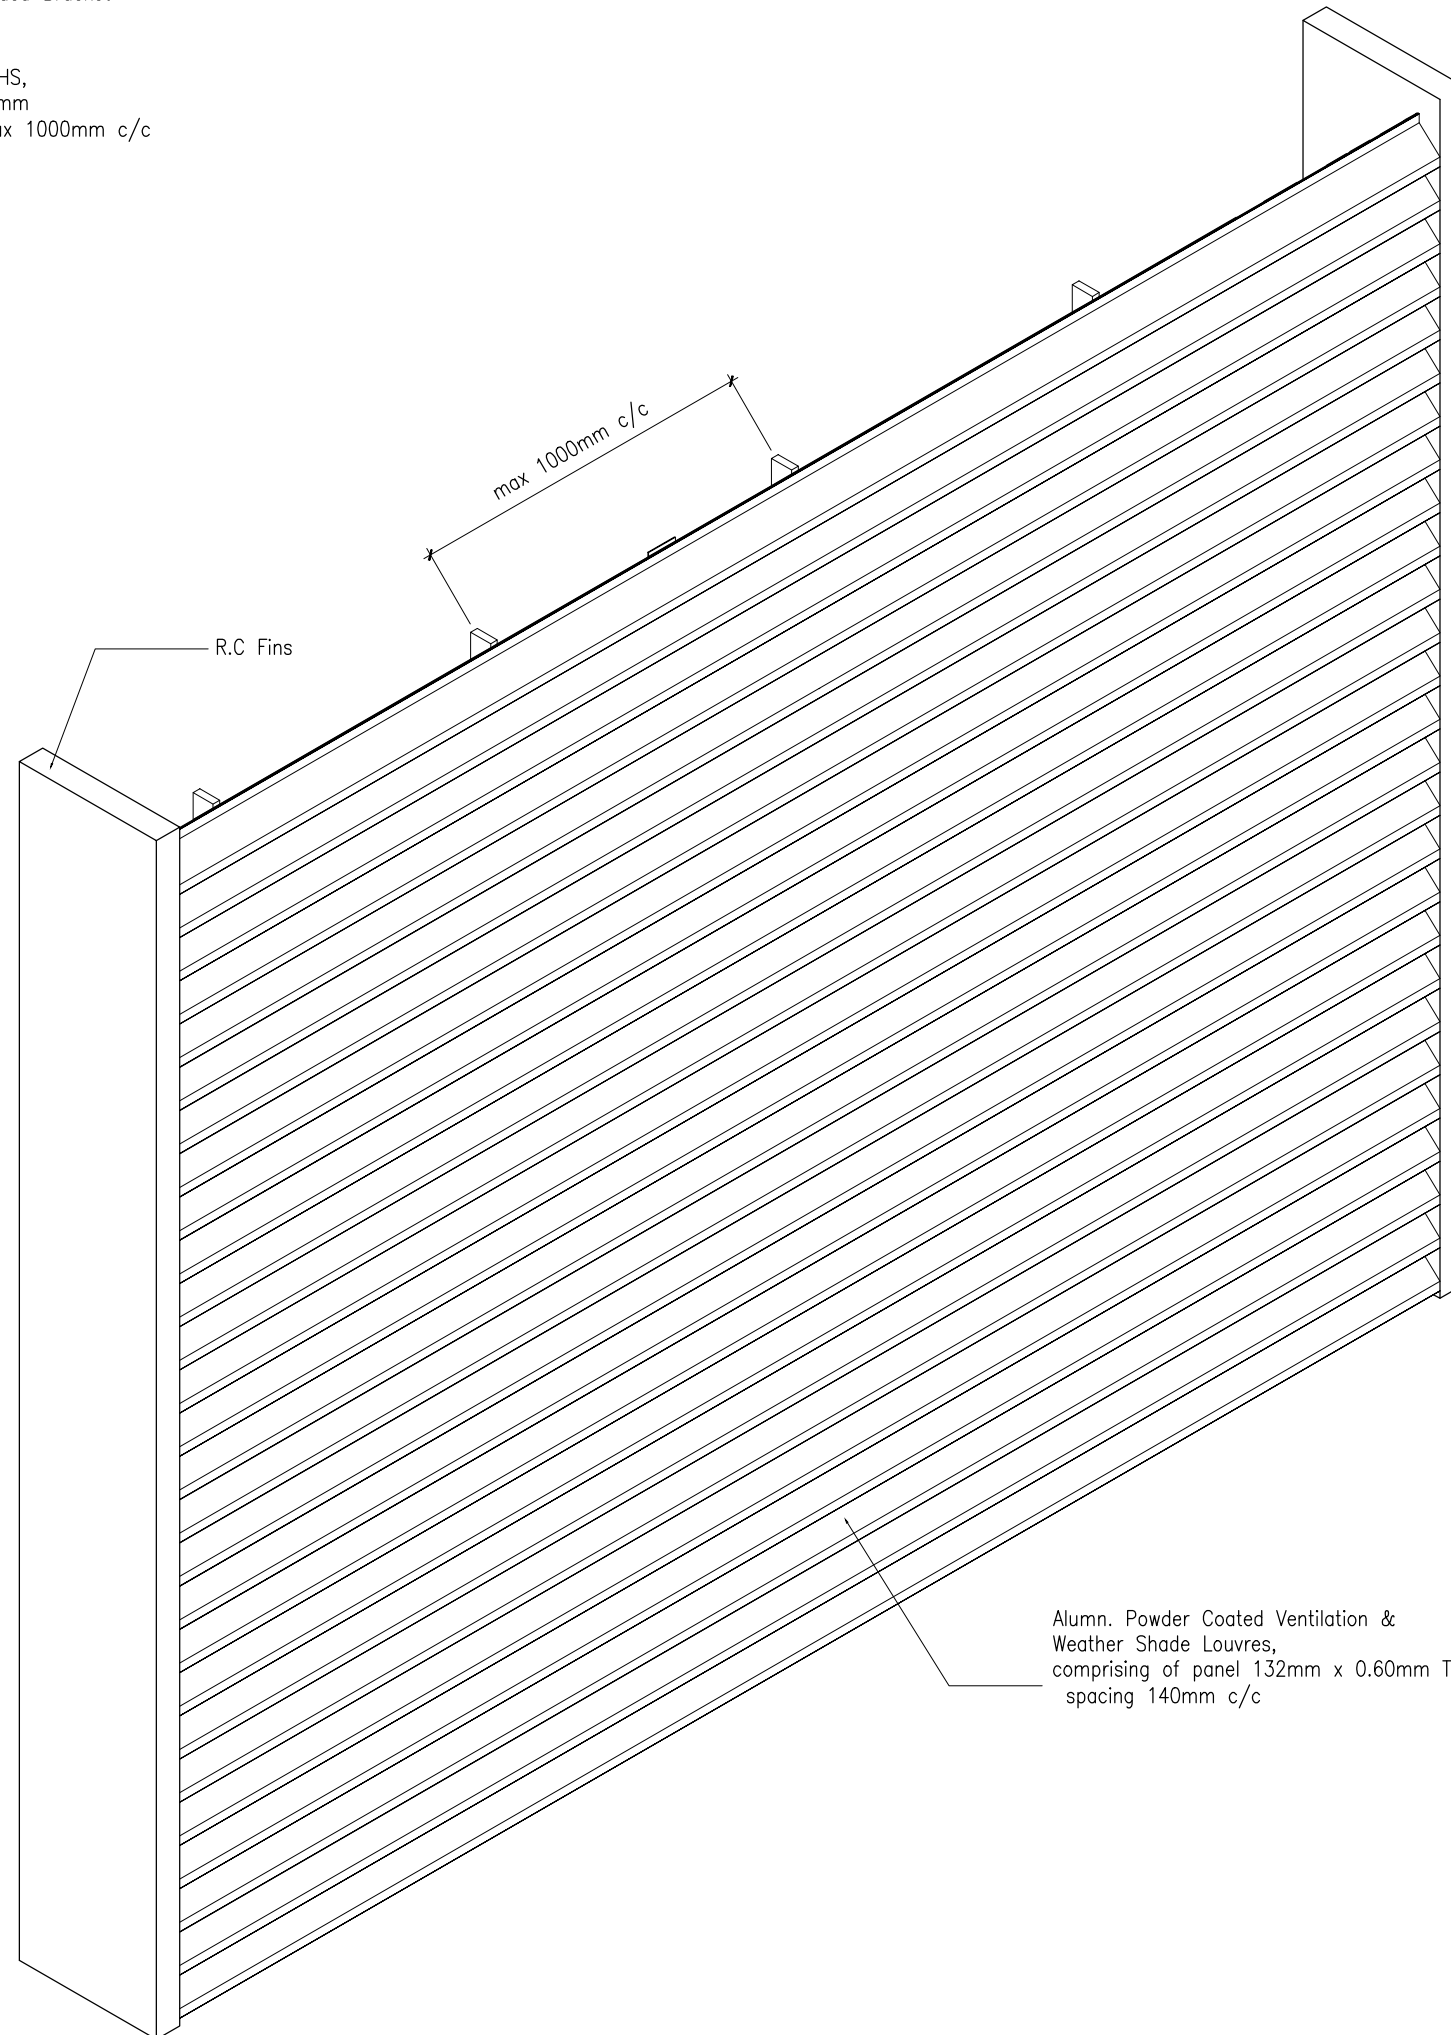

07 ISOMETRIC VIEW
561-05 N.T.S

BL.	DATE	REVISION	DRAWN BY
-----	------	----------	----------

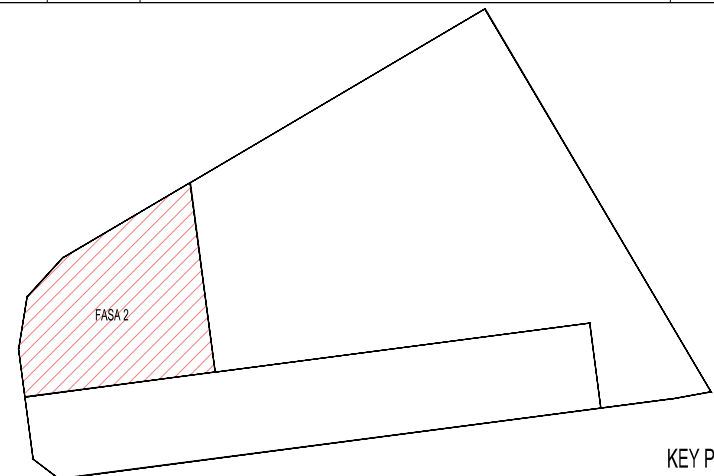

PROJEK :
CADANGAN PEMBANGUNAN (FASA 2) YANG MENGANDUNGI :-
2 BLOK PANGSAPURI PERKHIDMATAN 40 TINGKAT (491 UNIT)
DENGAN TEMPAT LETAK KENDERAAN

DI ATAS LOT 21609 (SEBAHAGIAN LOT 21135 SEBELUM INI),
JALAN CASSIA BARAT 2, MUKIM 13,
SEBERANG PERAI SELATAN, PULAU PINANG

UNTUK : TETUAN PARAMOUNT PROPERTY (PW) SDN. BHD

PEMILIK DAN PEMAJU :
ALAMAT : PARAMOUNT PROPERTY (PW) SDN. BHD
WISMA PARAMOUNT, 1A (1ST FLOOR), LORONG BLM 1/1,
BANDAR LAGUNA MERBOK, 08000 SUNGAI PETANI, KEDAH
NO. TEL : 604 - 441 9191 FAX : 604 - 441 9090

ARKITEK / SAKSI :
BHYEW ARCHITECT (SP/Y61)
15TH FLOOR, MENARA AMMETLIFE
NO.1, JALAN LUMUT, 50400 KUALA LUMPUR
TEL: (03) 4043-1346 FAX: (03) 4043-1349
EMAIL: ybhwa@nrasb.com.my

TENDER DRAWING
NOVEMBER 2017

LURSIAN :
COMMON AREA LOUVRES DETAIL

SCALE: AS SHOWN	CAD NO.: 557_CD1-561-05	DATE: NOV 2017
DRAWN BY: SURYA	CHECKED BY: KHENG SOON	REVISION
PROJECT NO. 55714-2	STATUS CD	BLOK : -
DWG NO. 561	DWG NO. 05	REVISION 01